


Section 1-1

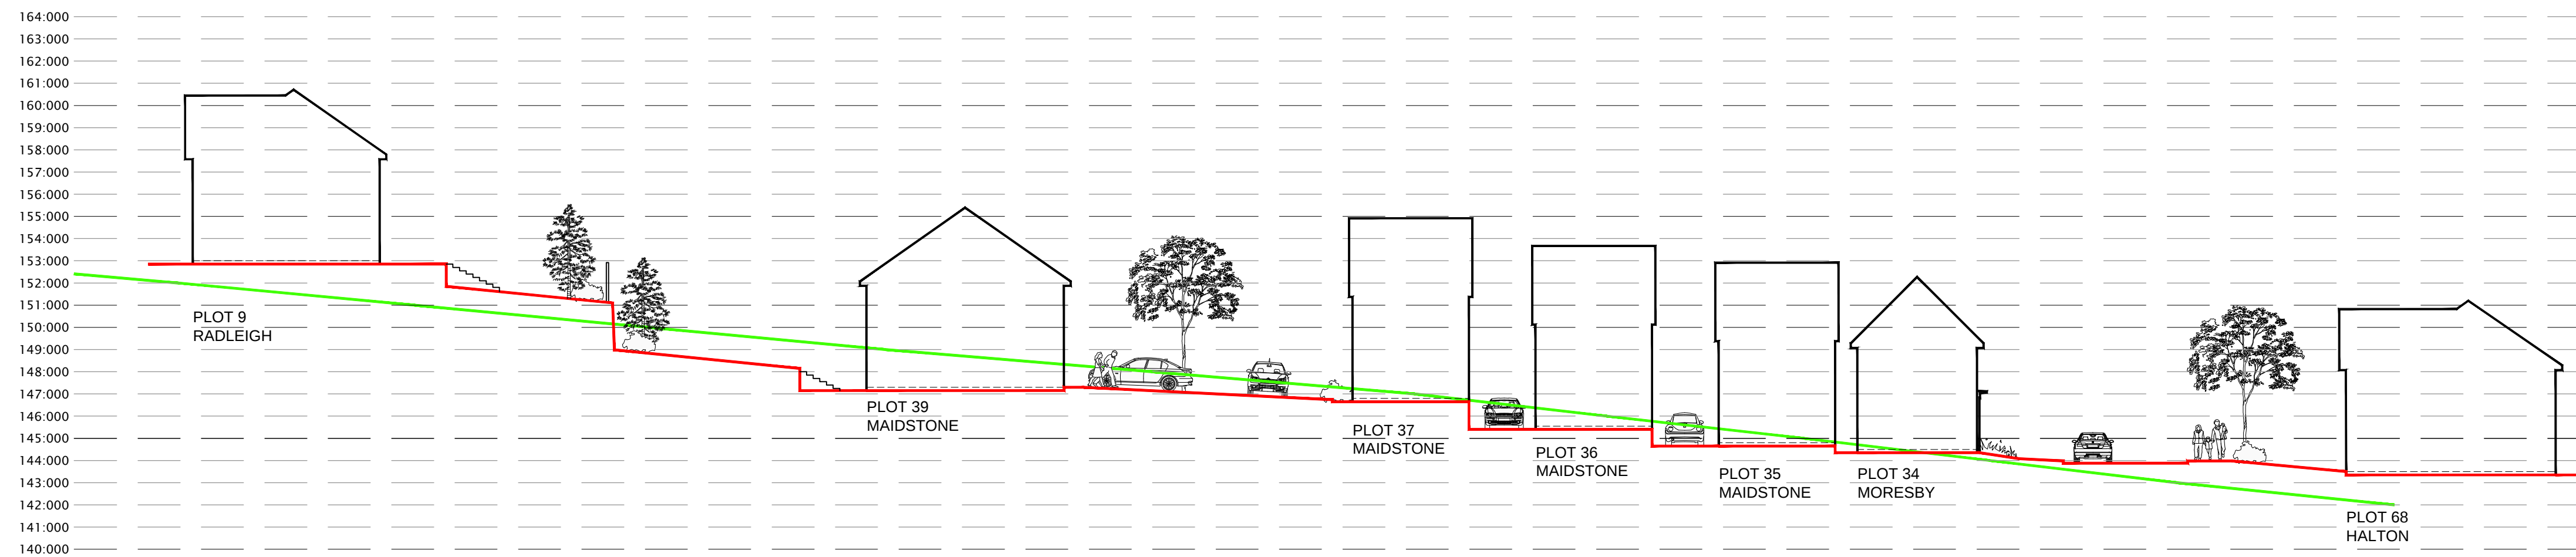

LAYOUT NOT TO SCALE



Section 2-2

KEY

Existing Ground Level

Proposed Ground Level



Section 3-3

REV D	30.11.18	SITE SECTIONS UPDATED FOLLOWING AMENDMENTS TO SITE LAYOUT	SD	LM
REV C	14.11.18	ADDITIONAL INFORMATION ADDED TO SITE SECTIONS AS PER CLIENTS INSTRUCTIONS	SD	LM
REV B	13.11.18	SITE SECTIONS UPDATED TO CORRESPOND WITH AMENDED SITE PLAN AND ADDITIONAL SITE SECTION ADDED	SD	LM
REV A	10.08.18	SITE LAYOUT UPDATED TO CURRENT REVISION	SD	LM

REV	DATE	DESCRIPTION	BY	CHECK
				

CLIENT: BARRATT HOMES	DRAWING NUMBER: P16:5016:03 D
PROJECT: PROPOSED RESIDENTIAL DEVELOPMENT LIDGETT LANE, PILLEY	SCALE @ A1: 1:200
DRAWING: PROPOSED SITE SECTIONS	DRAWN: KW
	DATE: JULY 18
	CHECKED: LM
	DATE: JULY 18

14 MARINER COURT / CALDER PARK / WAKEFIELD / WF4 3FL
01924 383322 / www.jrpassoc.co.uk / info@jrpassoc.co.uk
jrpassoc is a trading style of John R Paley Associates Limited