


Drawing No.	Rev No.
MDW001 -001	

SCALE BARS


1:100	1	2	3	4	5
1:200	2	4	6	8	10
1:500	5	10	15	20	25
1:1250	25	50			

DO NOT SCALE: Contractor to check all dimensions and report any omissions or errors

**NOTES**  
 PROPOSED SURFACE DRAINAGE INTO NEW SOAK AWAY IN REAR GARDEN OF EACH PROPERTY.

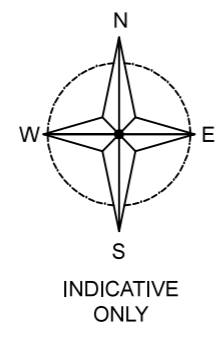

LOCATION PLAN  
 SCALE 1:1250 AT A3

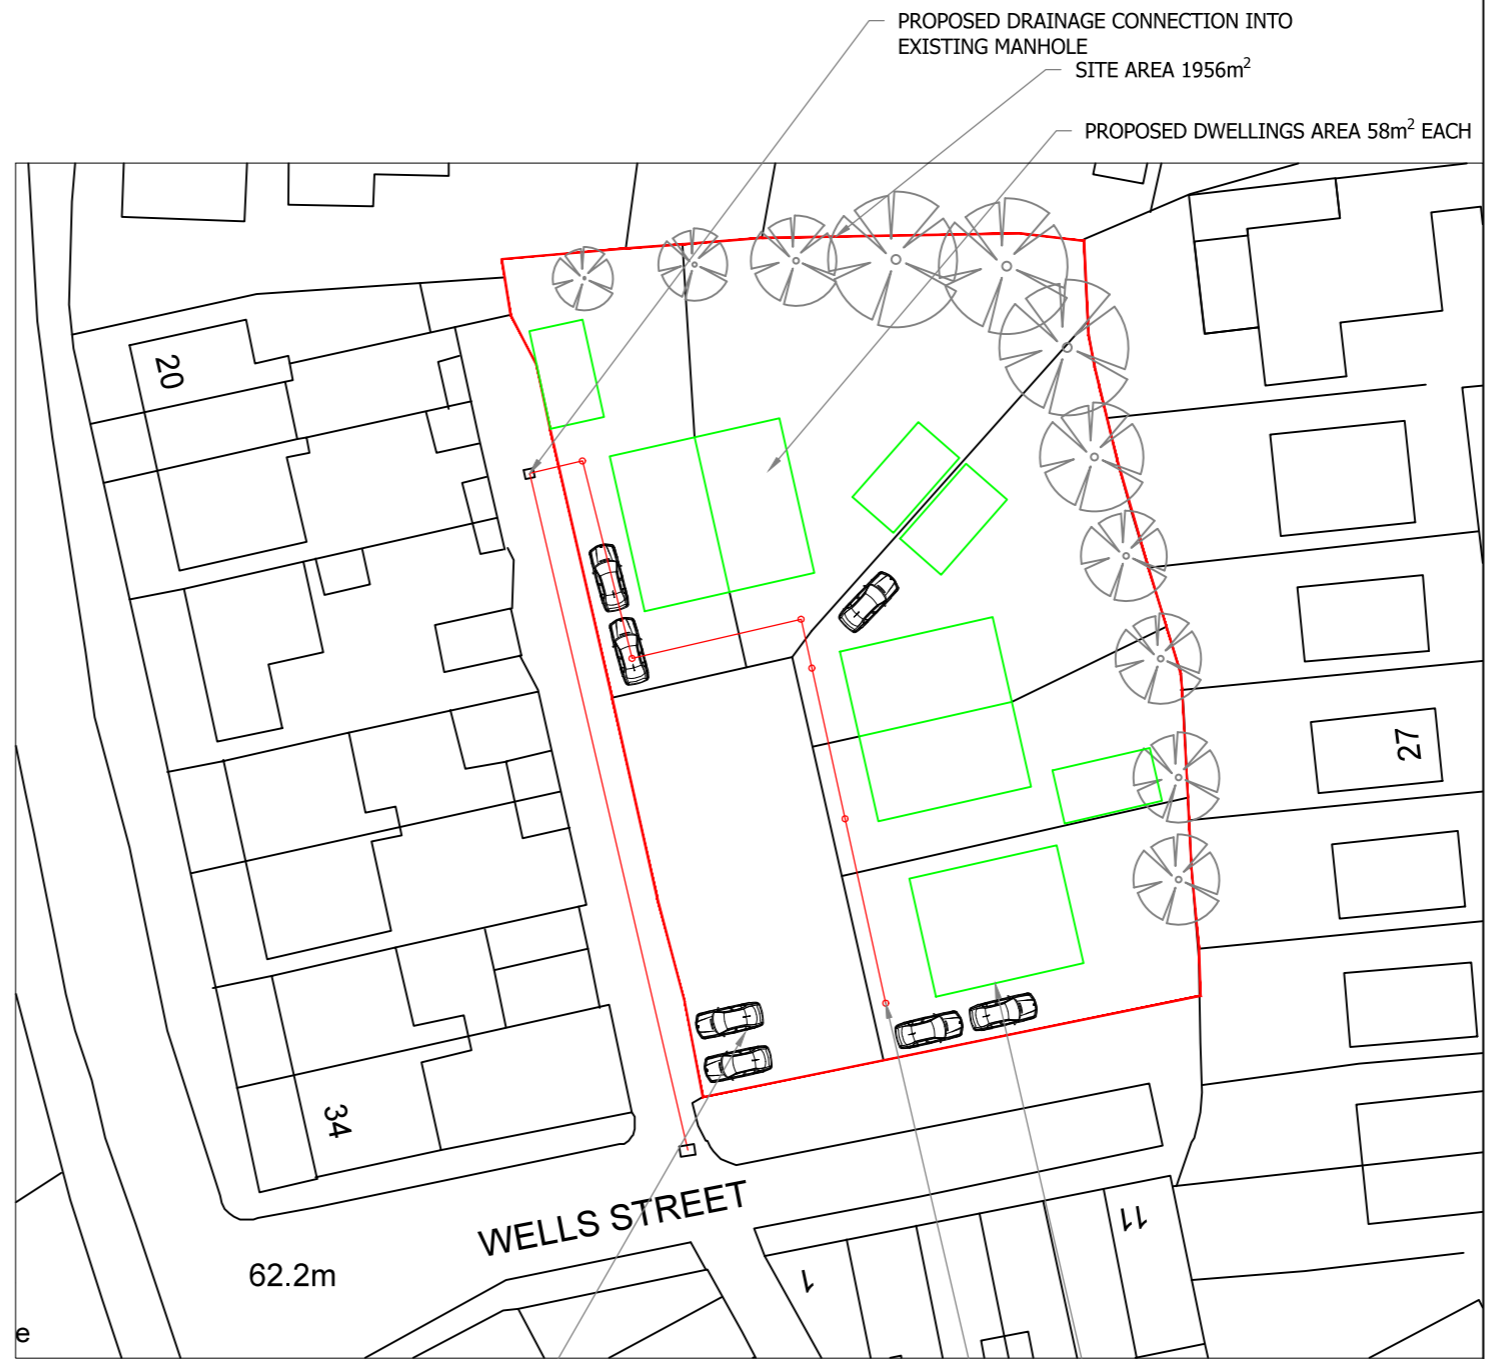

VISITOR PARKING

SITE PLAN  
 SCALE 1:500 AT A3

PROPOSED DRAINAGE ROUTE

PROPOSED BUNGALOW AREA 77m²

Rev	Description	By	Chk	App	Date
JRB DESIGNS Ltd 1 Saville Road Cudworth Barnsley S72 8LT Tel: 01226 383542 Fax: 01226 380078 Mob: 07970 541192 Email: john@jrbdesigns.co.uk This drawing is copyright. © jrbdesigns Ltd.					
Client		MR. D WINTER			
Drawing Title		SITE PLANS			
Address		LAND OFF WELLS STREET CUDWORTH BARNSELY S72 8DW			
Project Title:		PROPOSED NEW DRWELLINGS			
Purpose of Issue:		PLANNING			
Drawing Status		FIRST ISSUE			
Scale at A3	AS SHOWN	Drawn By	JRB	Date	03/07/2025
Checked By		Date	03/07/2025	Approved By	
Project No.	MDW001	Drawing No.	001	Revision	-
APPROVAL <input type="checkbox"/>	INFORMATION <input type="checkbox"/>	TENDER <input type="checkbox"/>	CONTRACT <input type="checkbox"/>	CONSTRUCTION <input type="checkbox"/>	