



PROPOSED GROUND FLOOR PLAN
SCALE 1:50
AREA 44.68m²

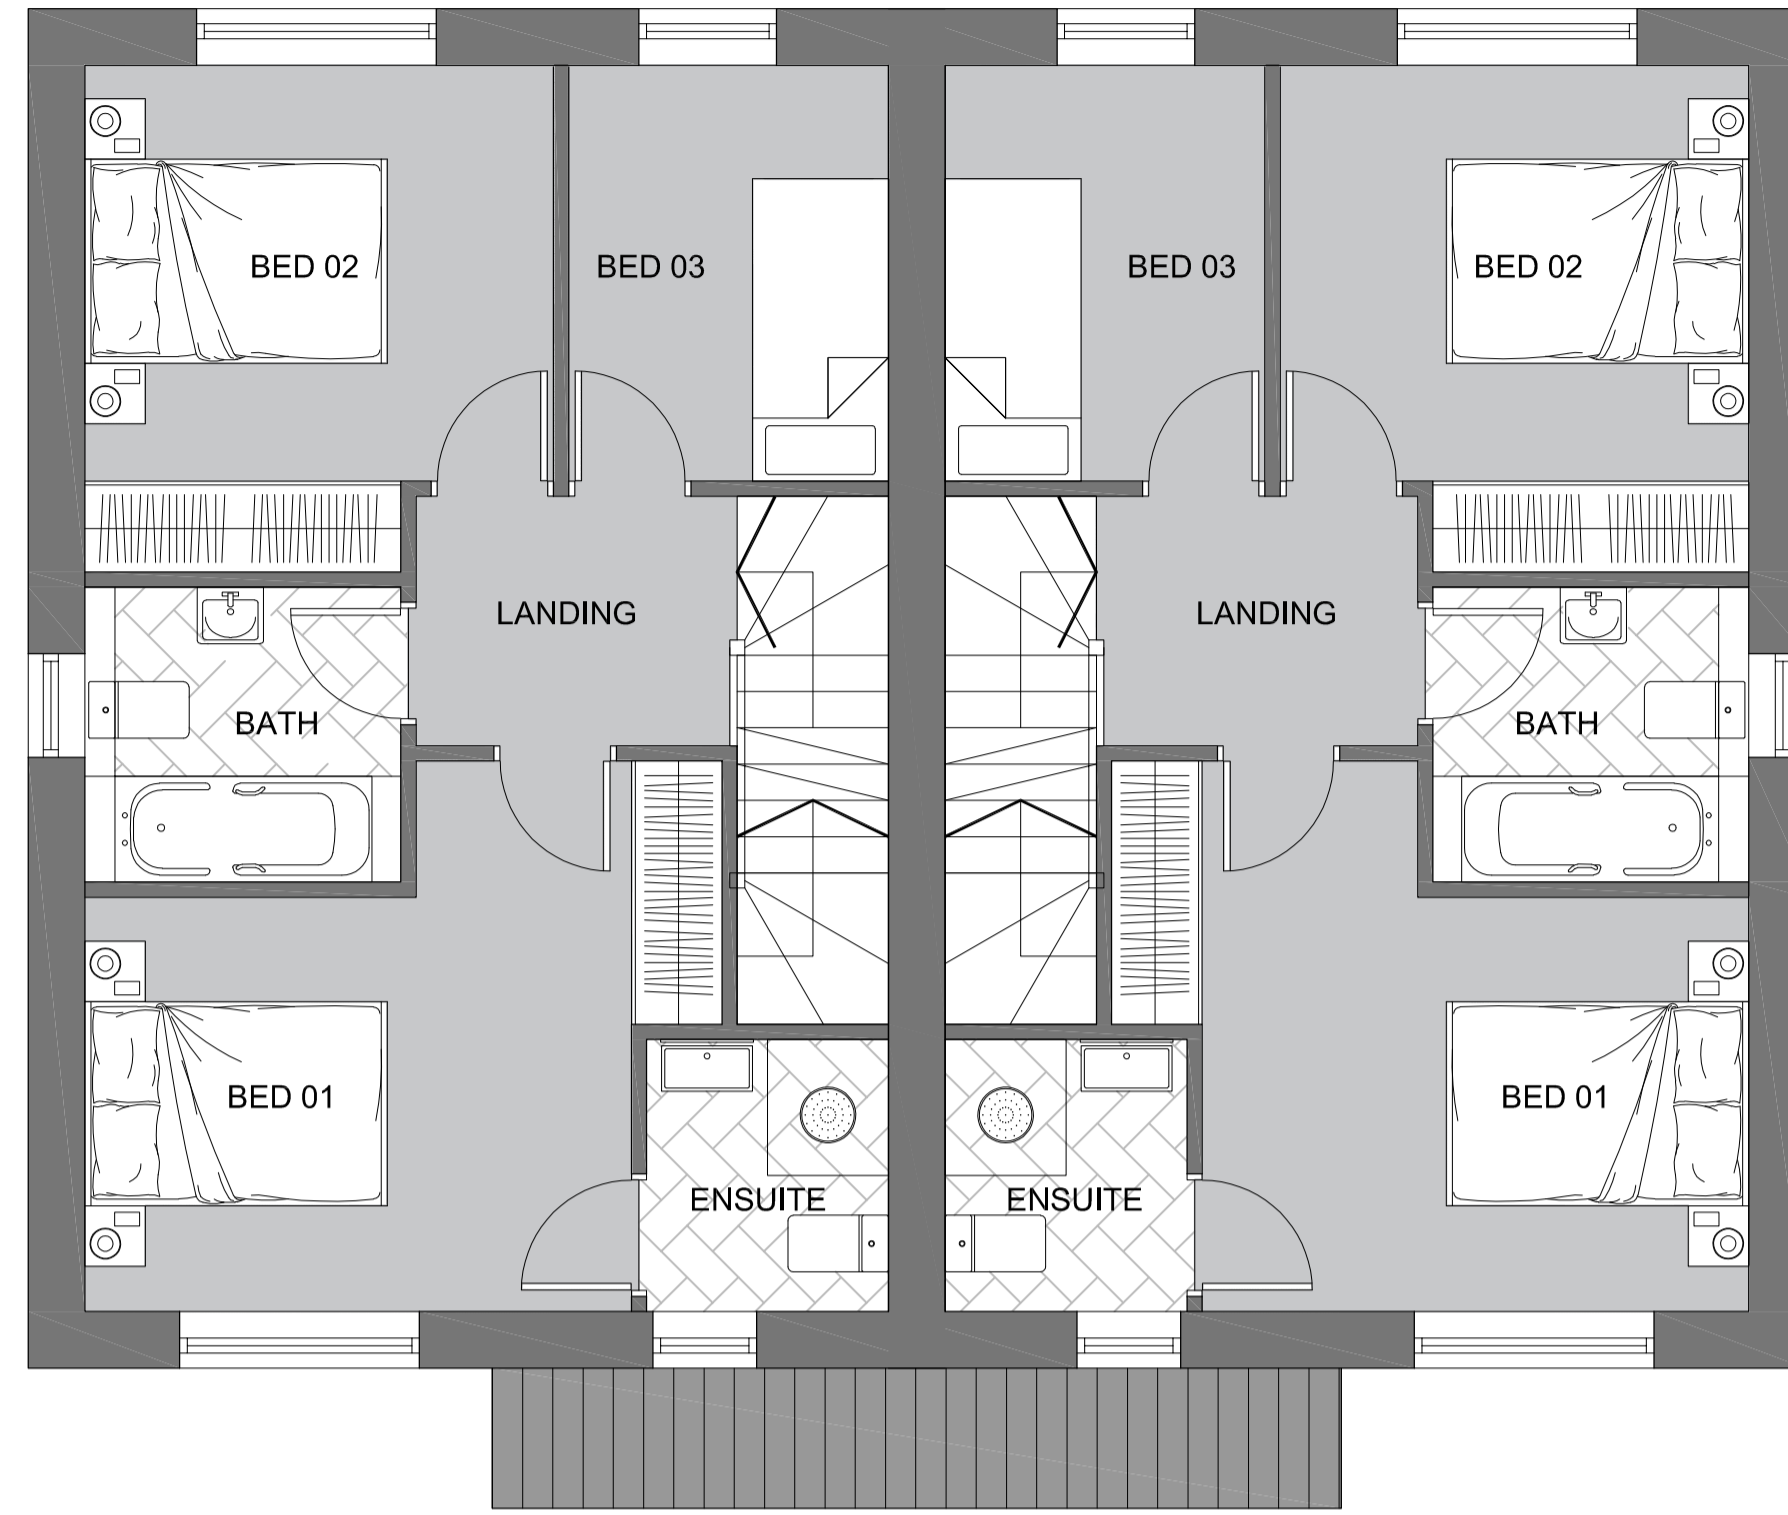


PROPOSED FIRST FLOOR PLAN
SCALE 1:50
AREA 40.30m²

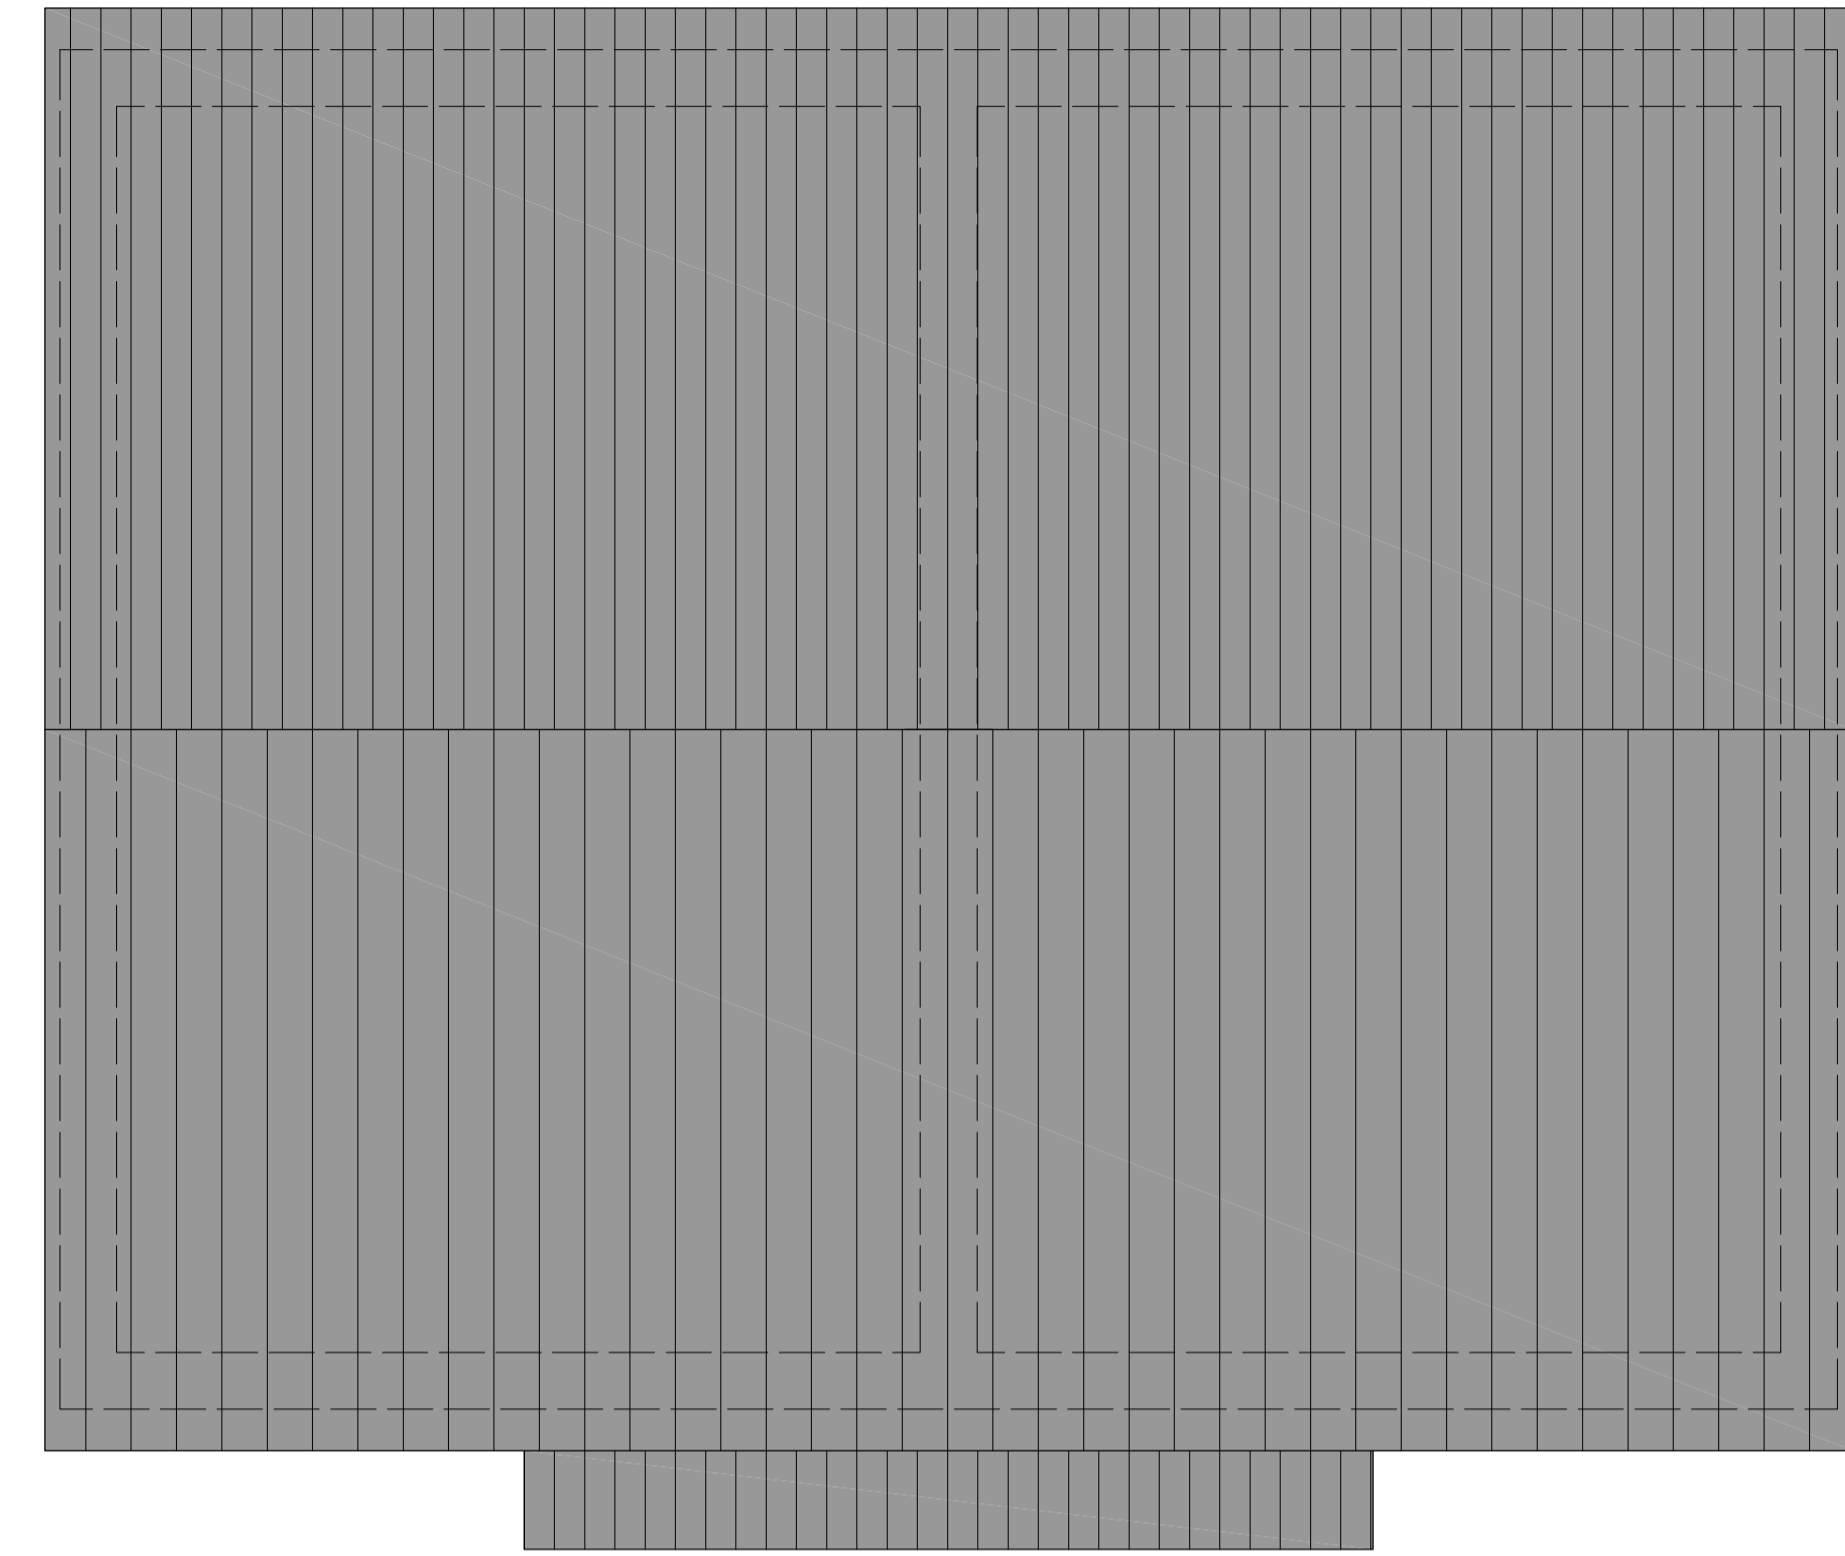


PROPOSED ROOF PLAN
SCALE 1:50
TOTAL AREA 84.98m²




FRONT ELEVATION
SCALE 1:100

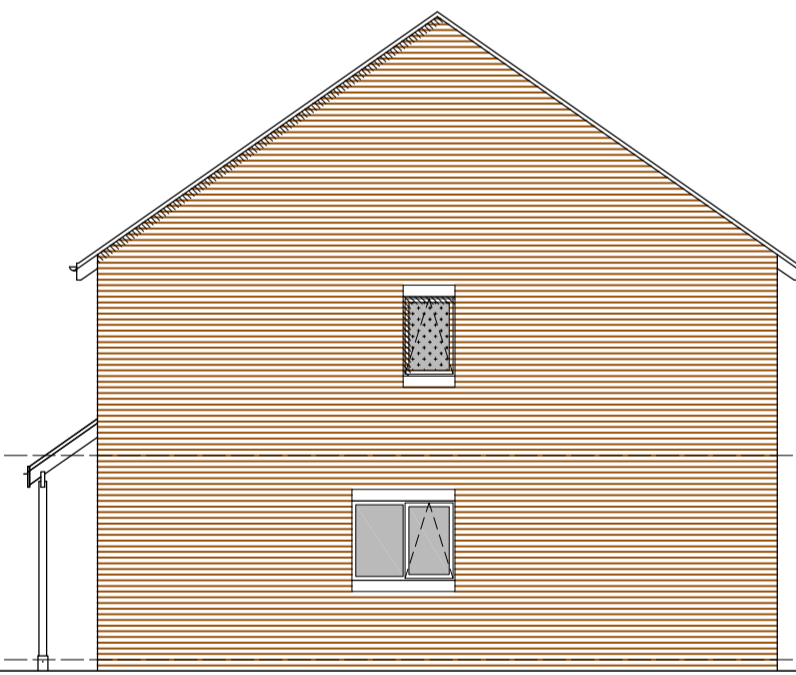

SIDE ELEVATION
SCALE 1:100

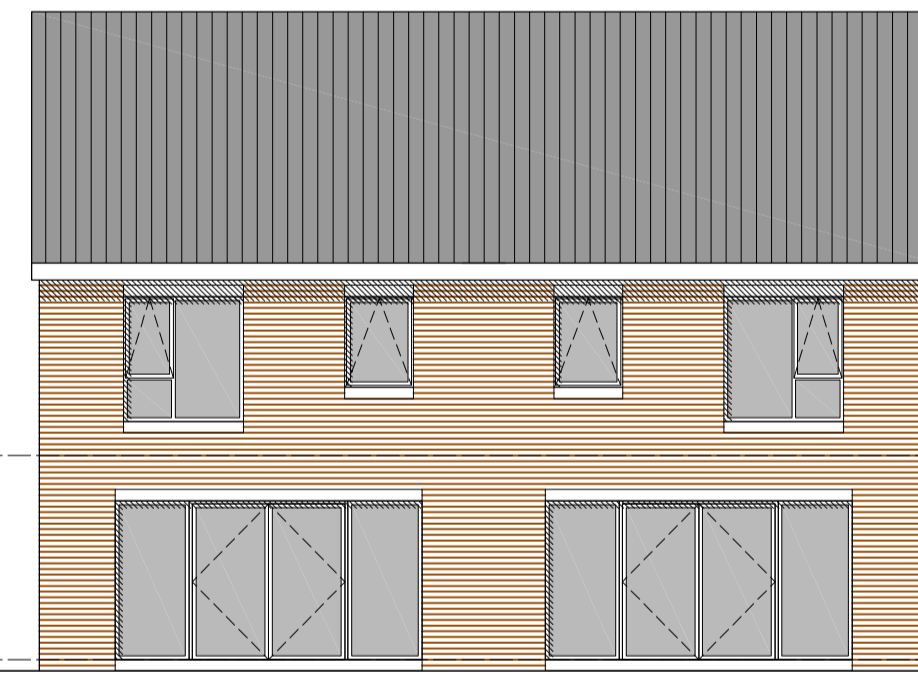

REAR ELEVATION
SCALE 1:100

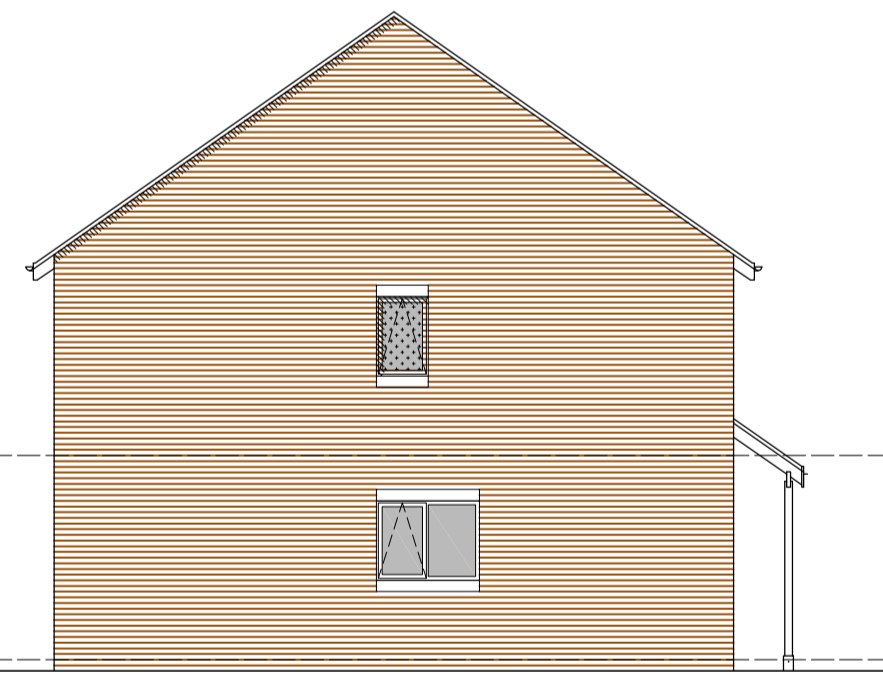

SIDE ELEVATION
SCALE 1:100

CODA
Bespoke

Sheffield - Manchester
www.codastudios.co.uk
0114 2794931
hello@codastudios.co.uk

BLISS INVESTMENT PROPERTIES		Client
FIELDSEND ROAD		Job
PROPOSED PLANS & ELEVATIONS		Title
PLOT 1 AND 2		
DRAWN	CHECKED	DATE
LC	AH	FEB 2021
REVISION	DRAWING STATUS	DRAWING NUMBER
-	PLANNING	3005-002

© COPYRIGHT EXISTS ON THE DESIGNS AND INFORMATION SHOWN ON THIS DRAWING
The Contractor must verify all dimensions on site before making shop drawings
or commencing work of any kind. No dimensions to be scaled from this drawing.
Architect to be notified of any discrepancies in dimensions immediately.