


Existing Site Plan

Scale 1:500

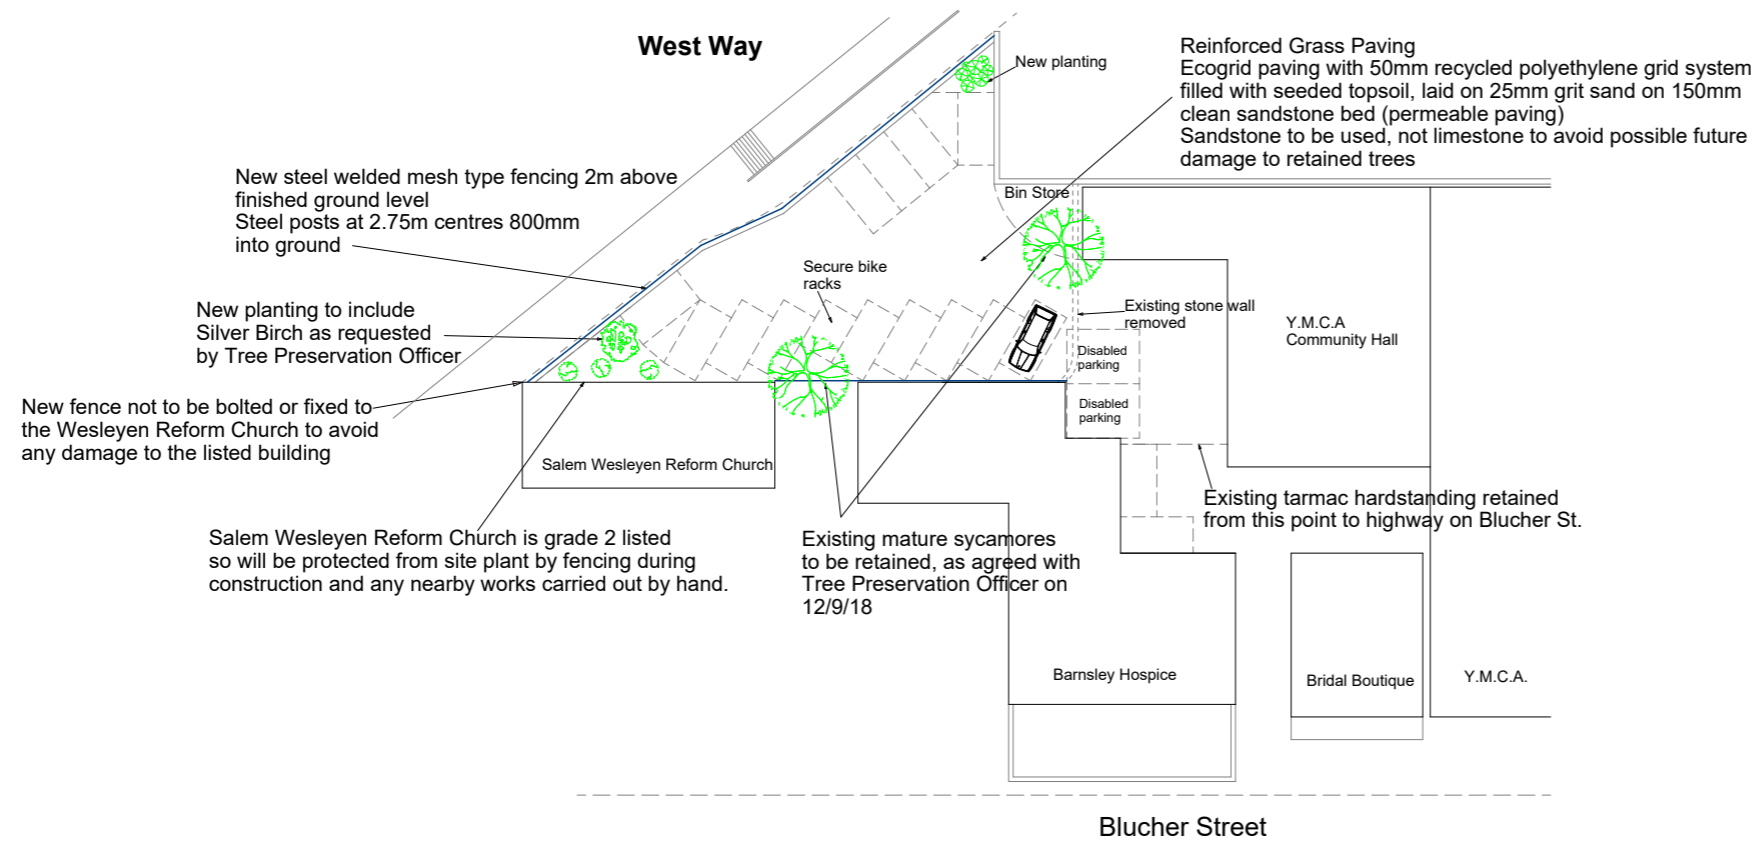

Proposed Site Plan

Scale 1:500

Notes

REVISIONS

A-Retained trees marked and notes added	20/09/2018
B-Site entrance boundary amended	08/10/2018
C-Altered spec for paving to sandstone bed	
Added note to avoid damage to Grade 2 listed building	
Fence spec altered to welded mesh type	06/11/2018

Paul Glover
Design Services

Glover Building Management

Project
Proposed Car Park

Blucher St
Barnsley
S70 1AP

Drawing Title
Planning Proposal

Client
Y.M.C.A.
Drawing No.
PG 163-6 Rev C

Date
Feb 2018

Scale
1:500

Drawn by
P Glover

Page Size - A3

Paul Glover
6 Beaulieu Close
Mapplewell
Barnsley

Email paulglover555@btinternet.com
Tel 07730258347