

EXISTING GROUND FLOOR PLAN


EXISTING FIRST FLOOR PLAN



EXISTING FRONT ELEVATION



EXISTING SIDE ELEVATION

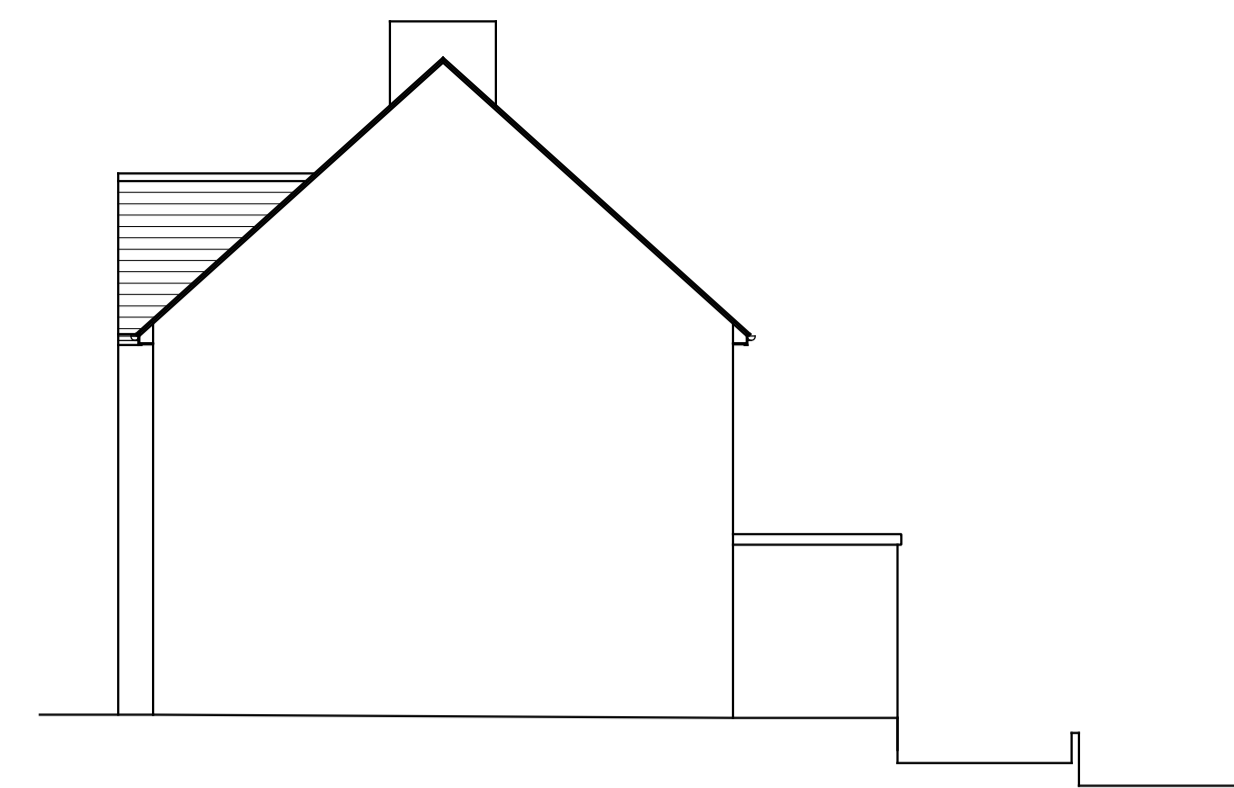


EXISTING SIDE ELEVATION




EXISTING REAR ELEVATION



PROPOSED FRONT ELEVATION

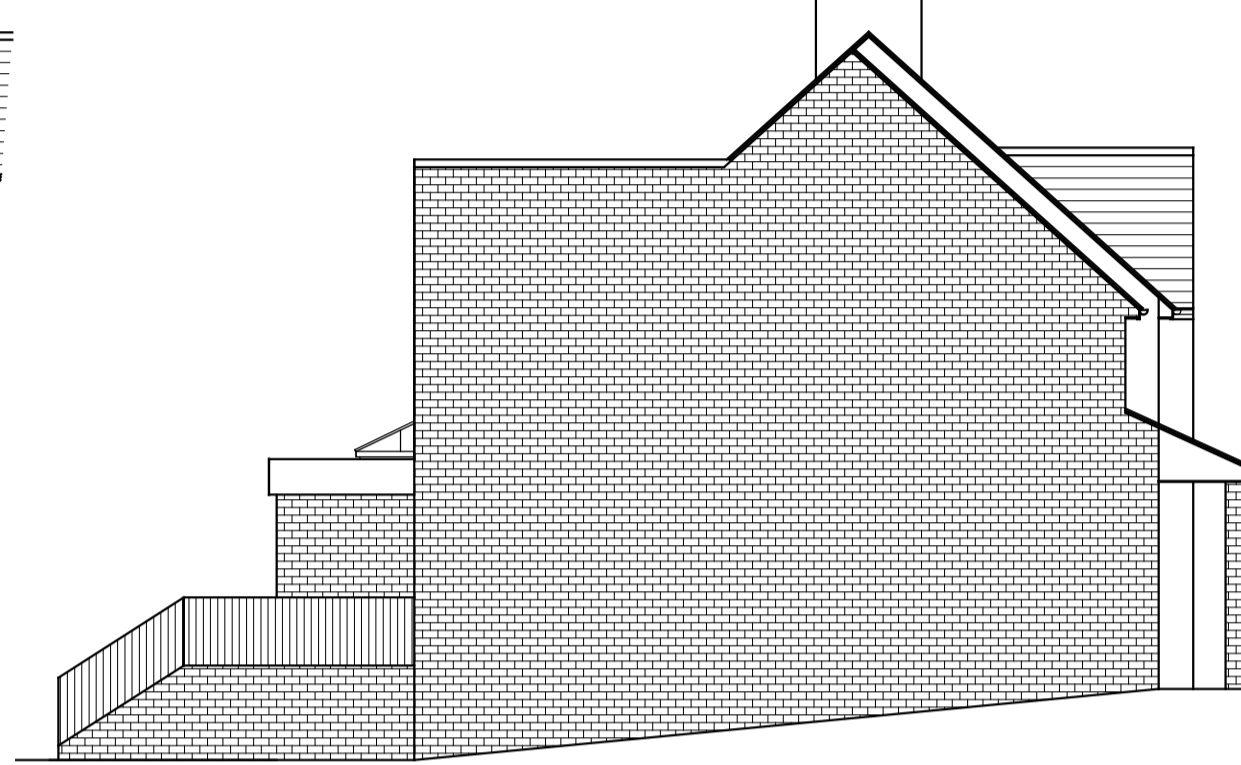


PROPOSED SIDE ELEVATION

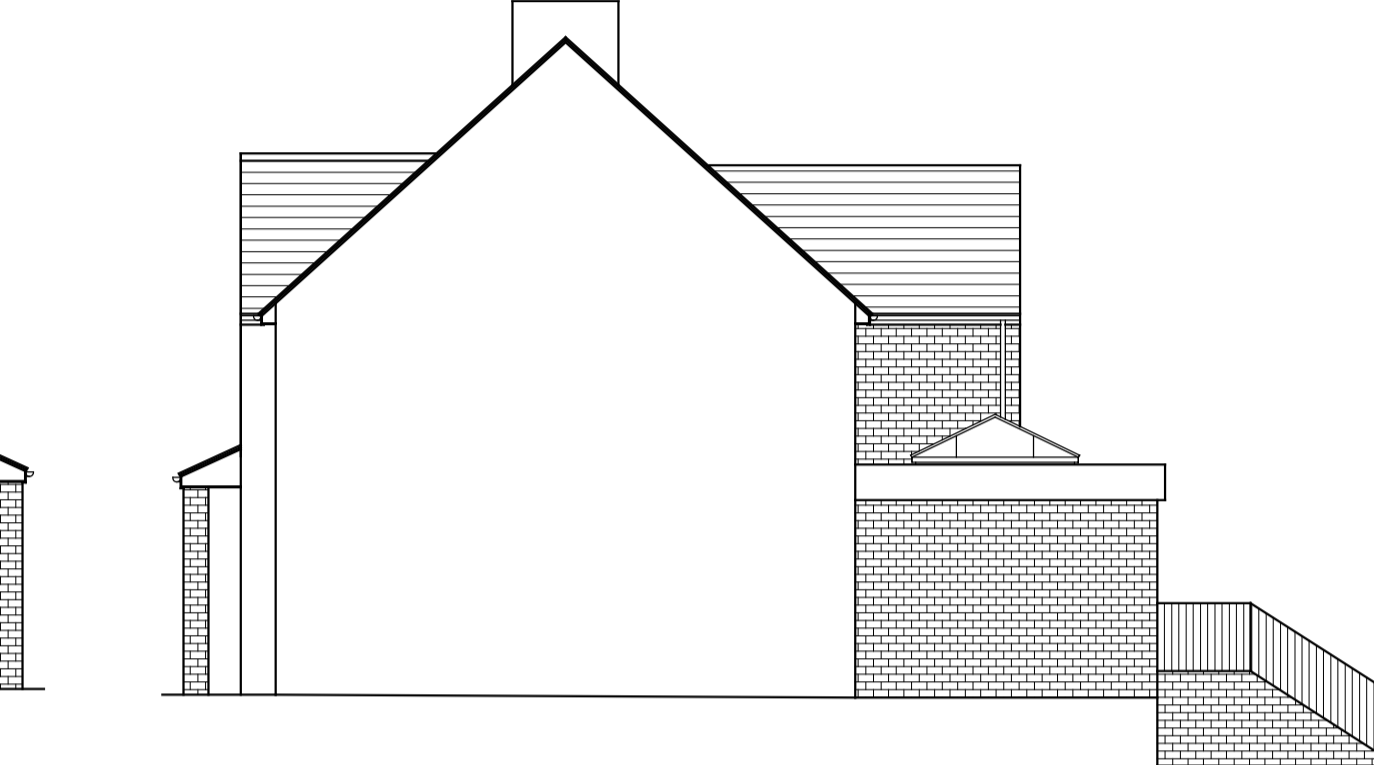


PROPOSED SIDE ELEVATION




PROPOSED REAR ELEVATION

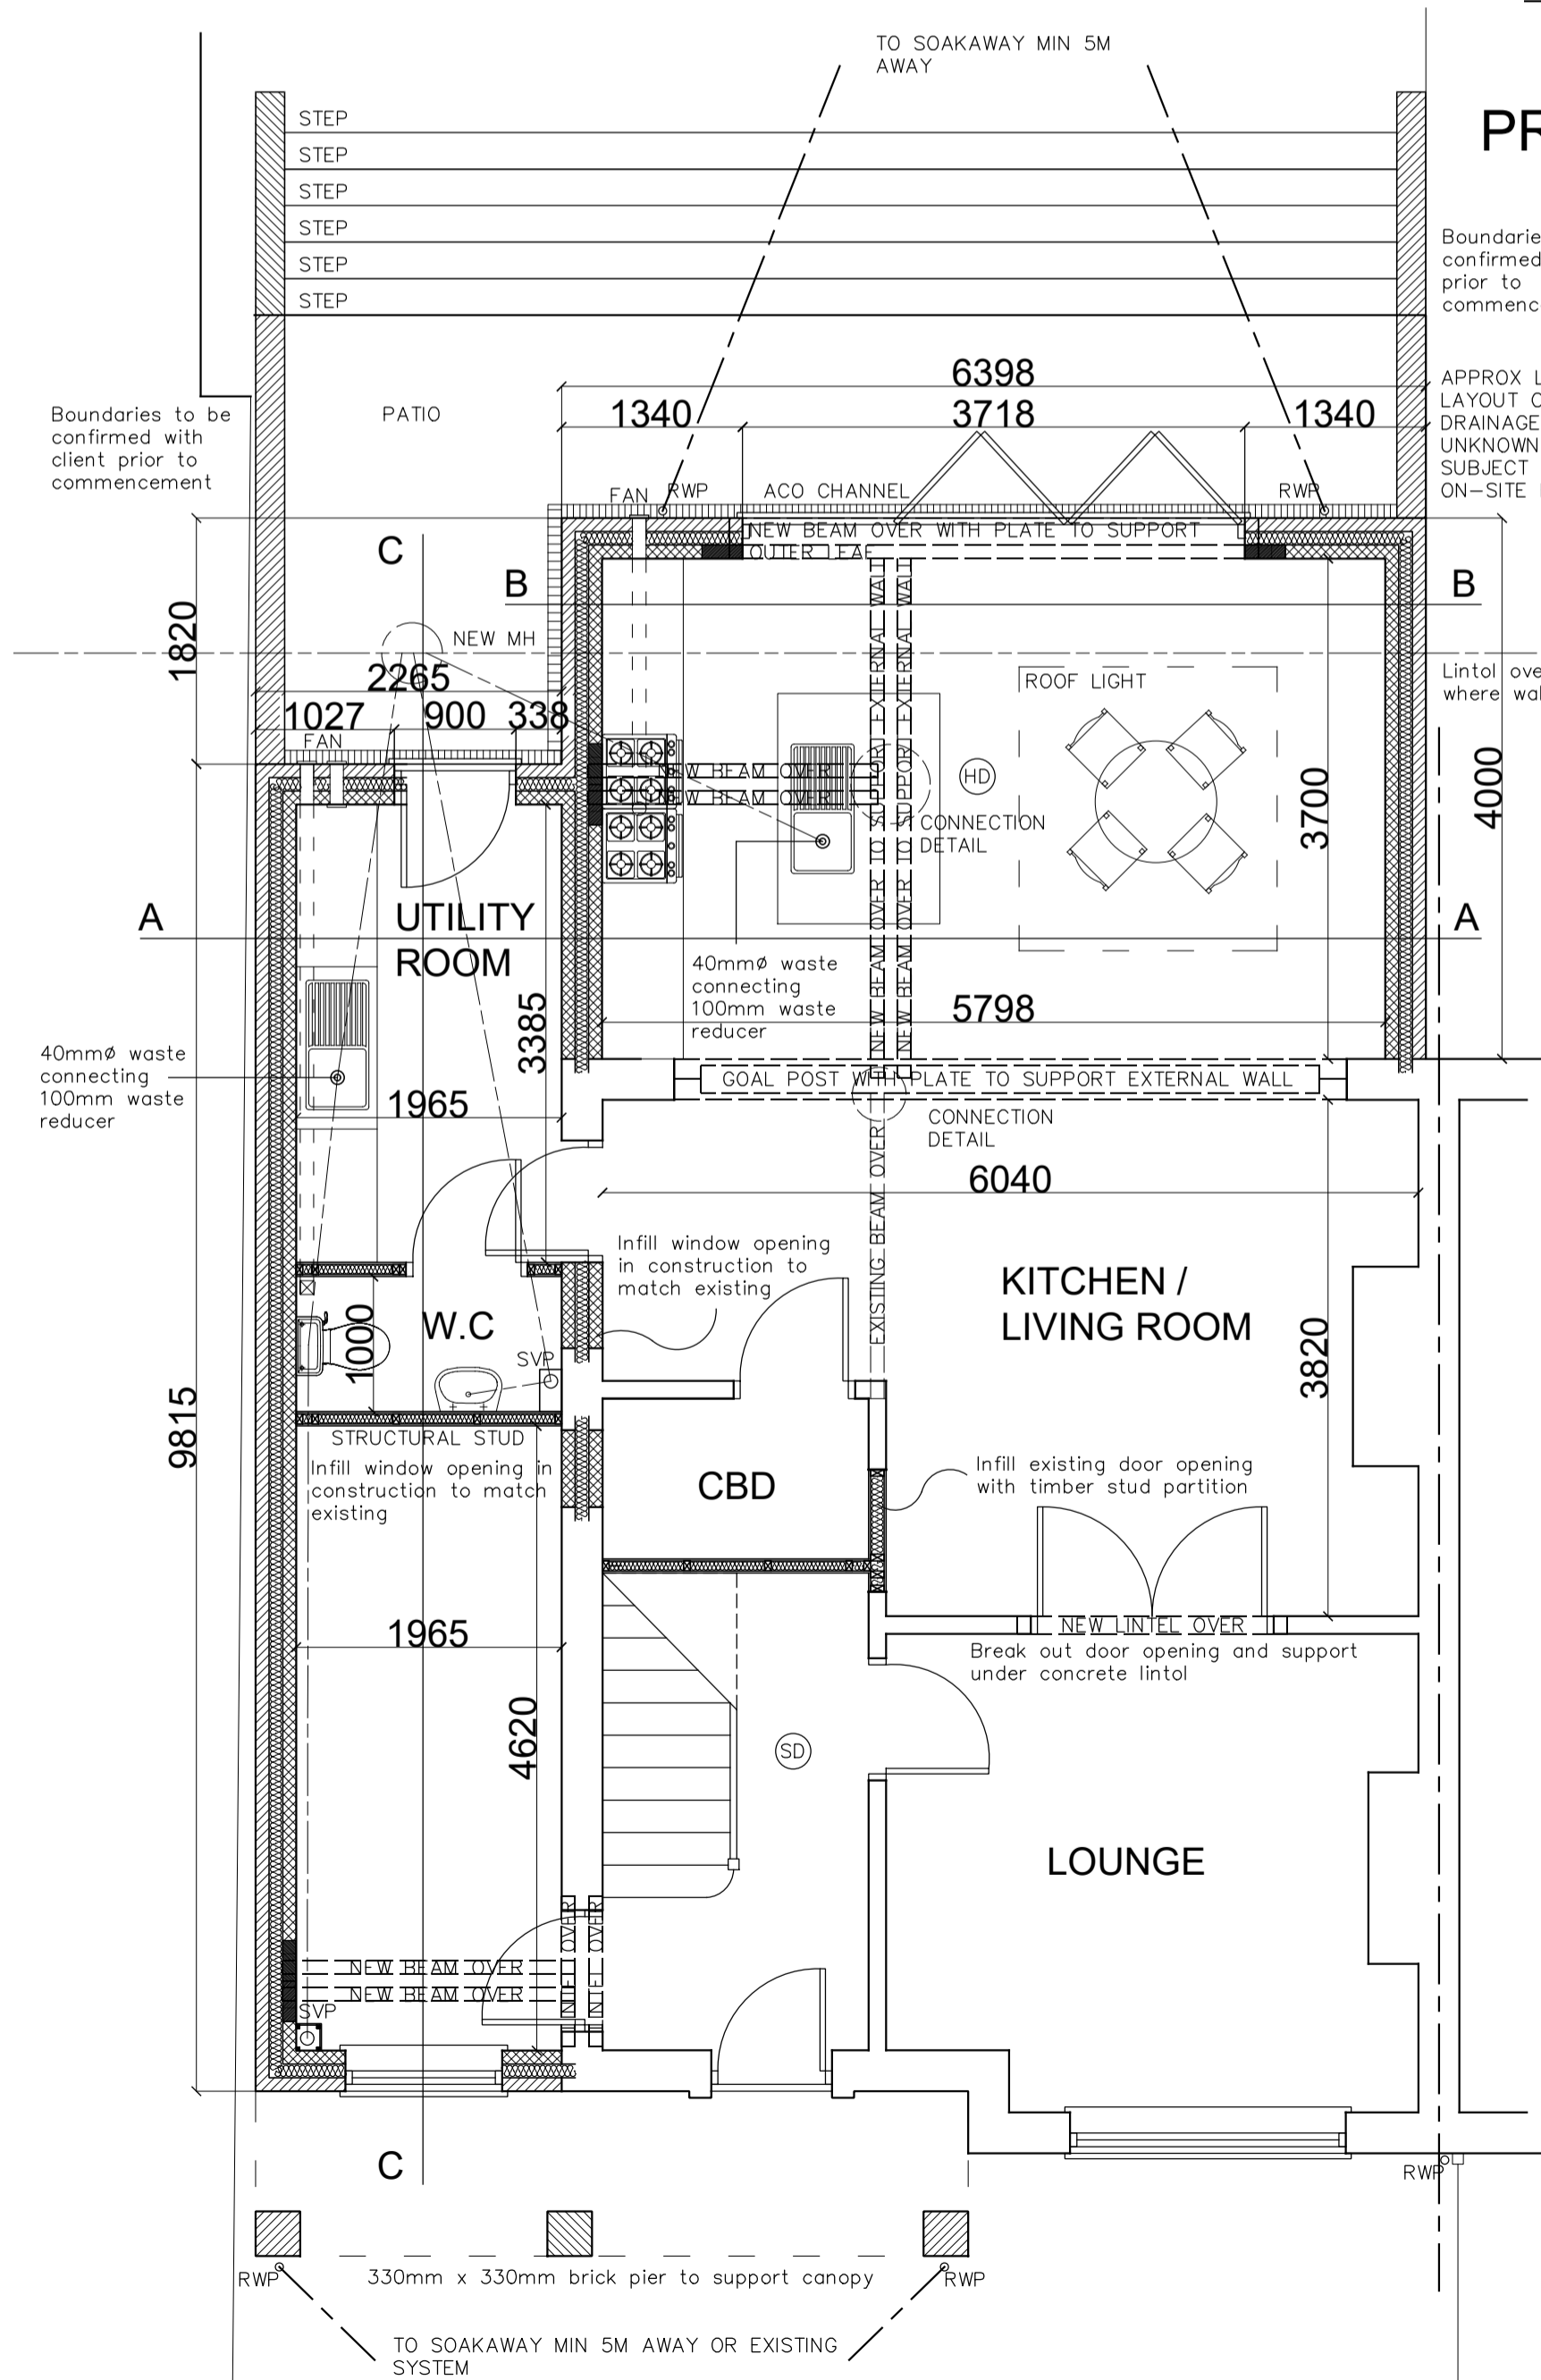


PROPOSED GROUND FLOOR PLAN

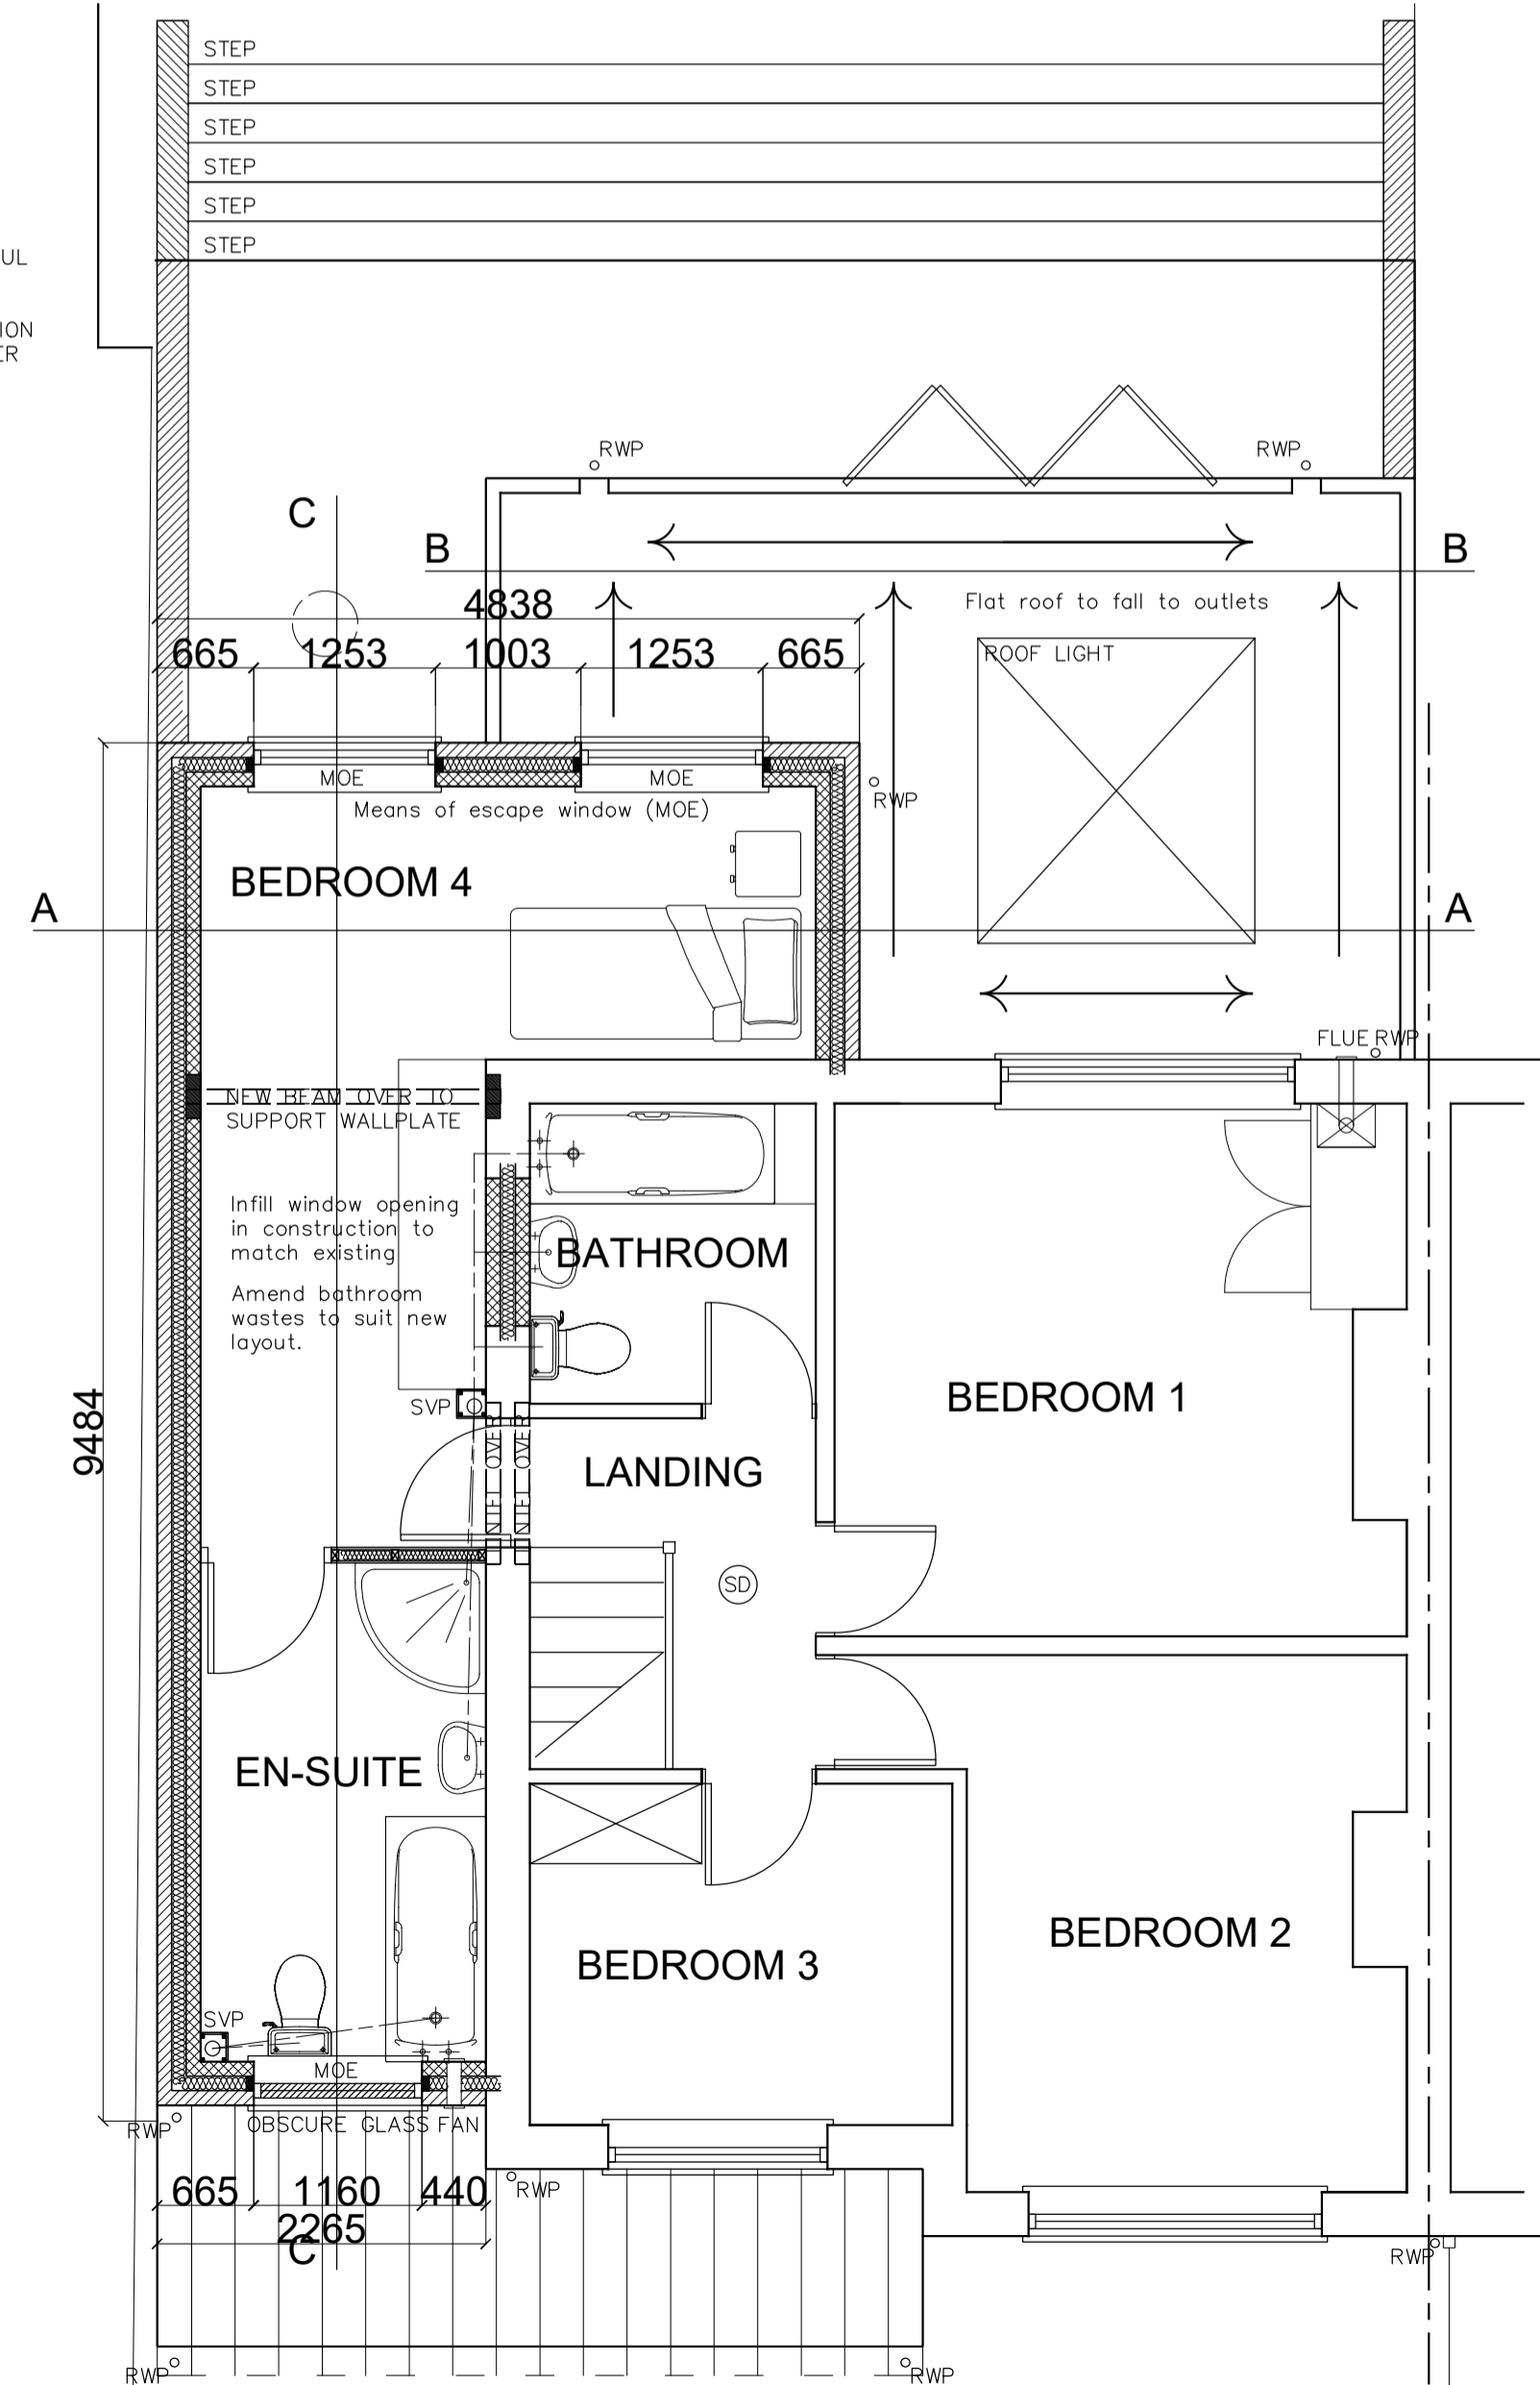


PROPOSED FIRST FLOOR PLAN

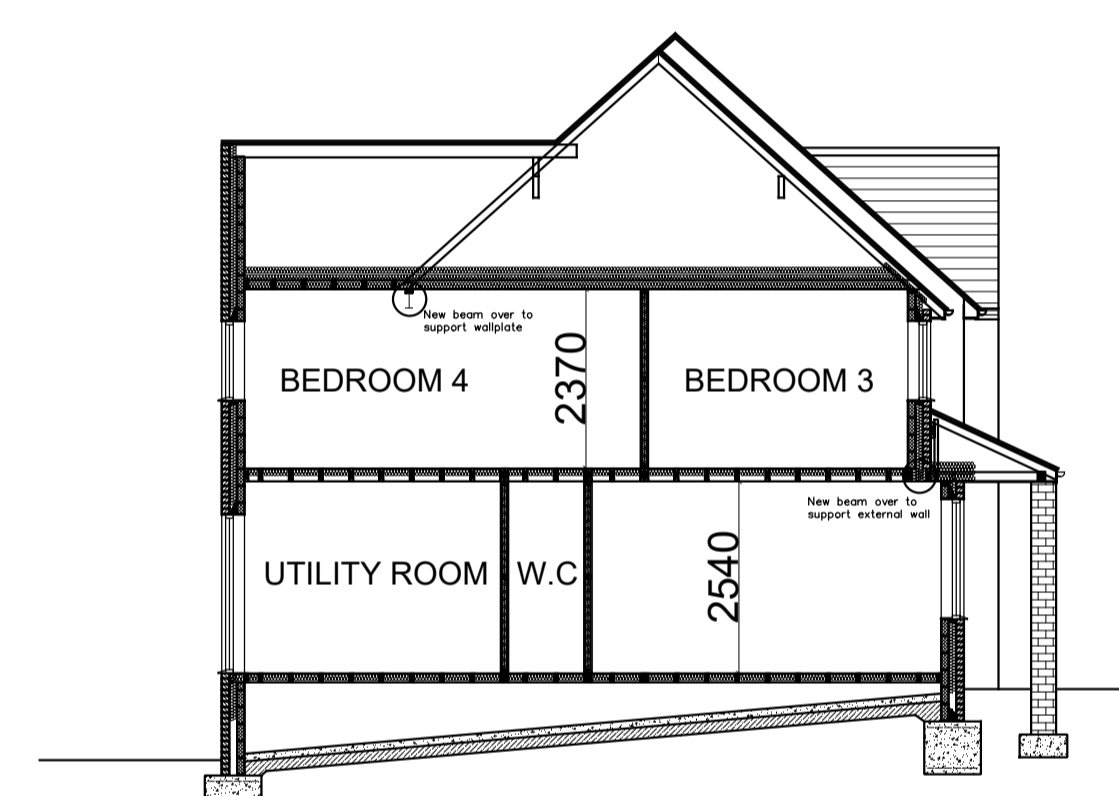

PROPOSED SECTION C-C

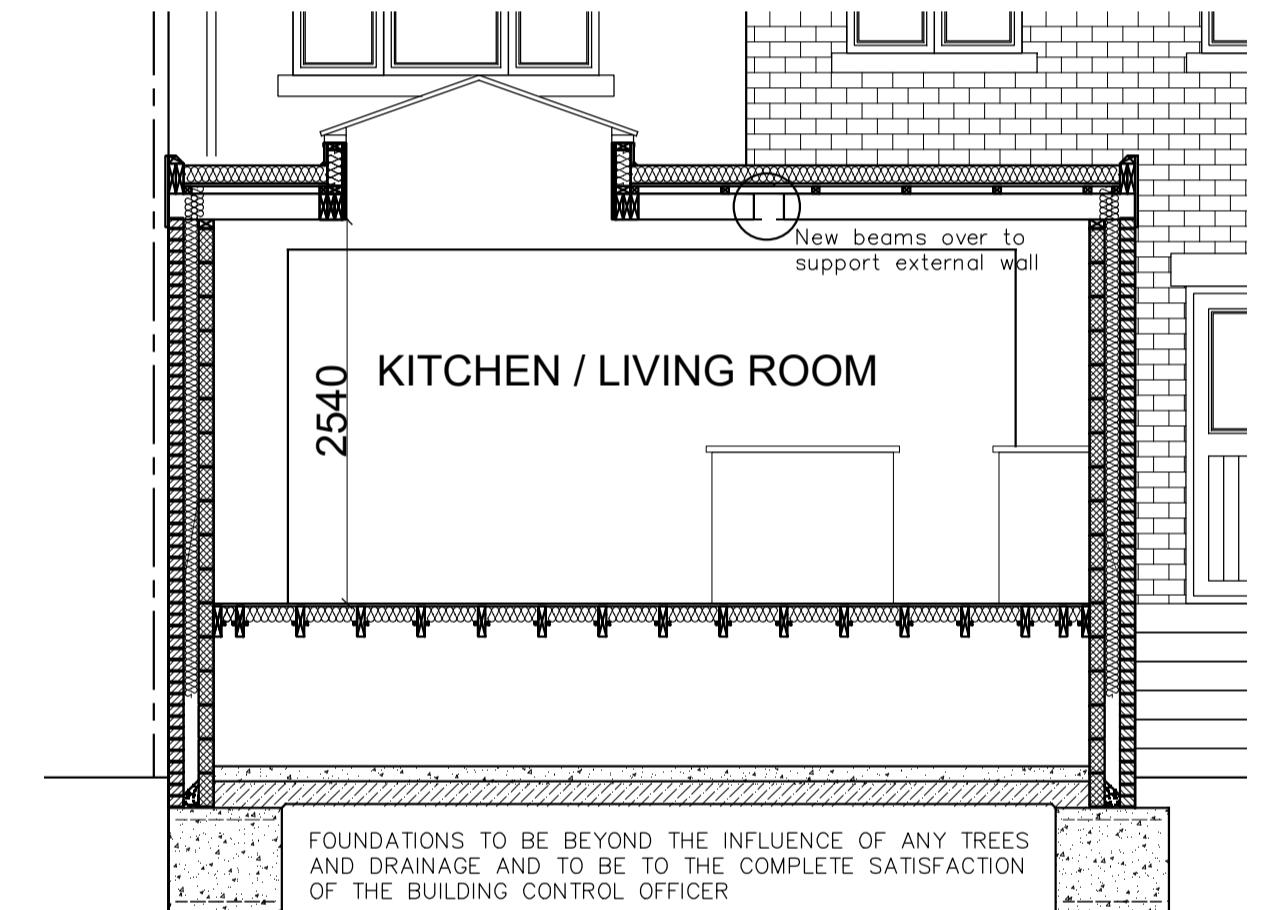

PROPOSED SECTION B-B

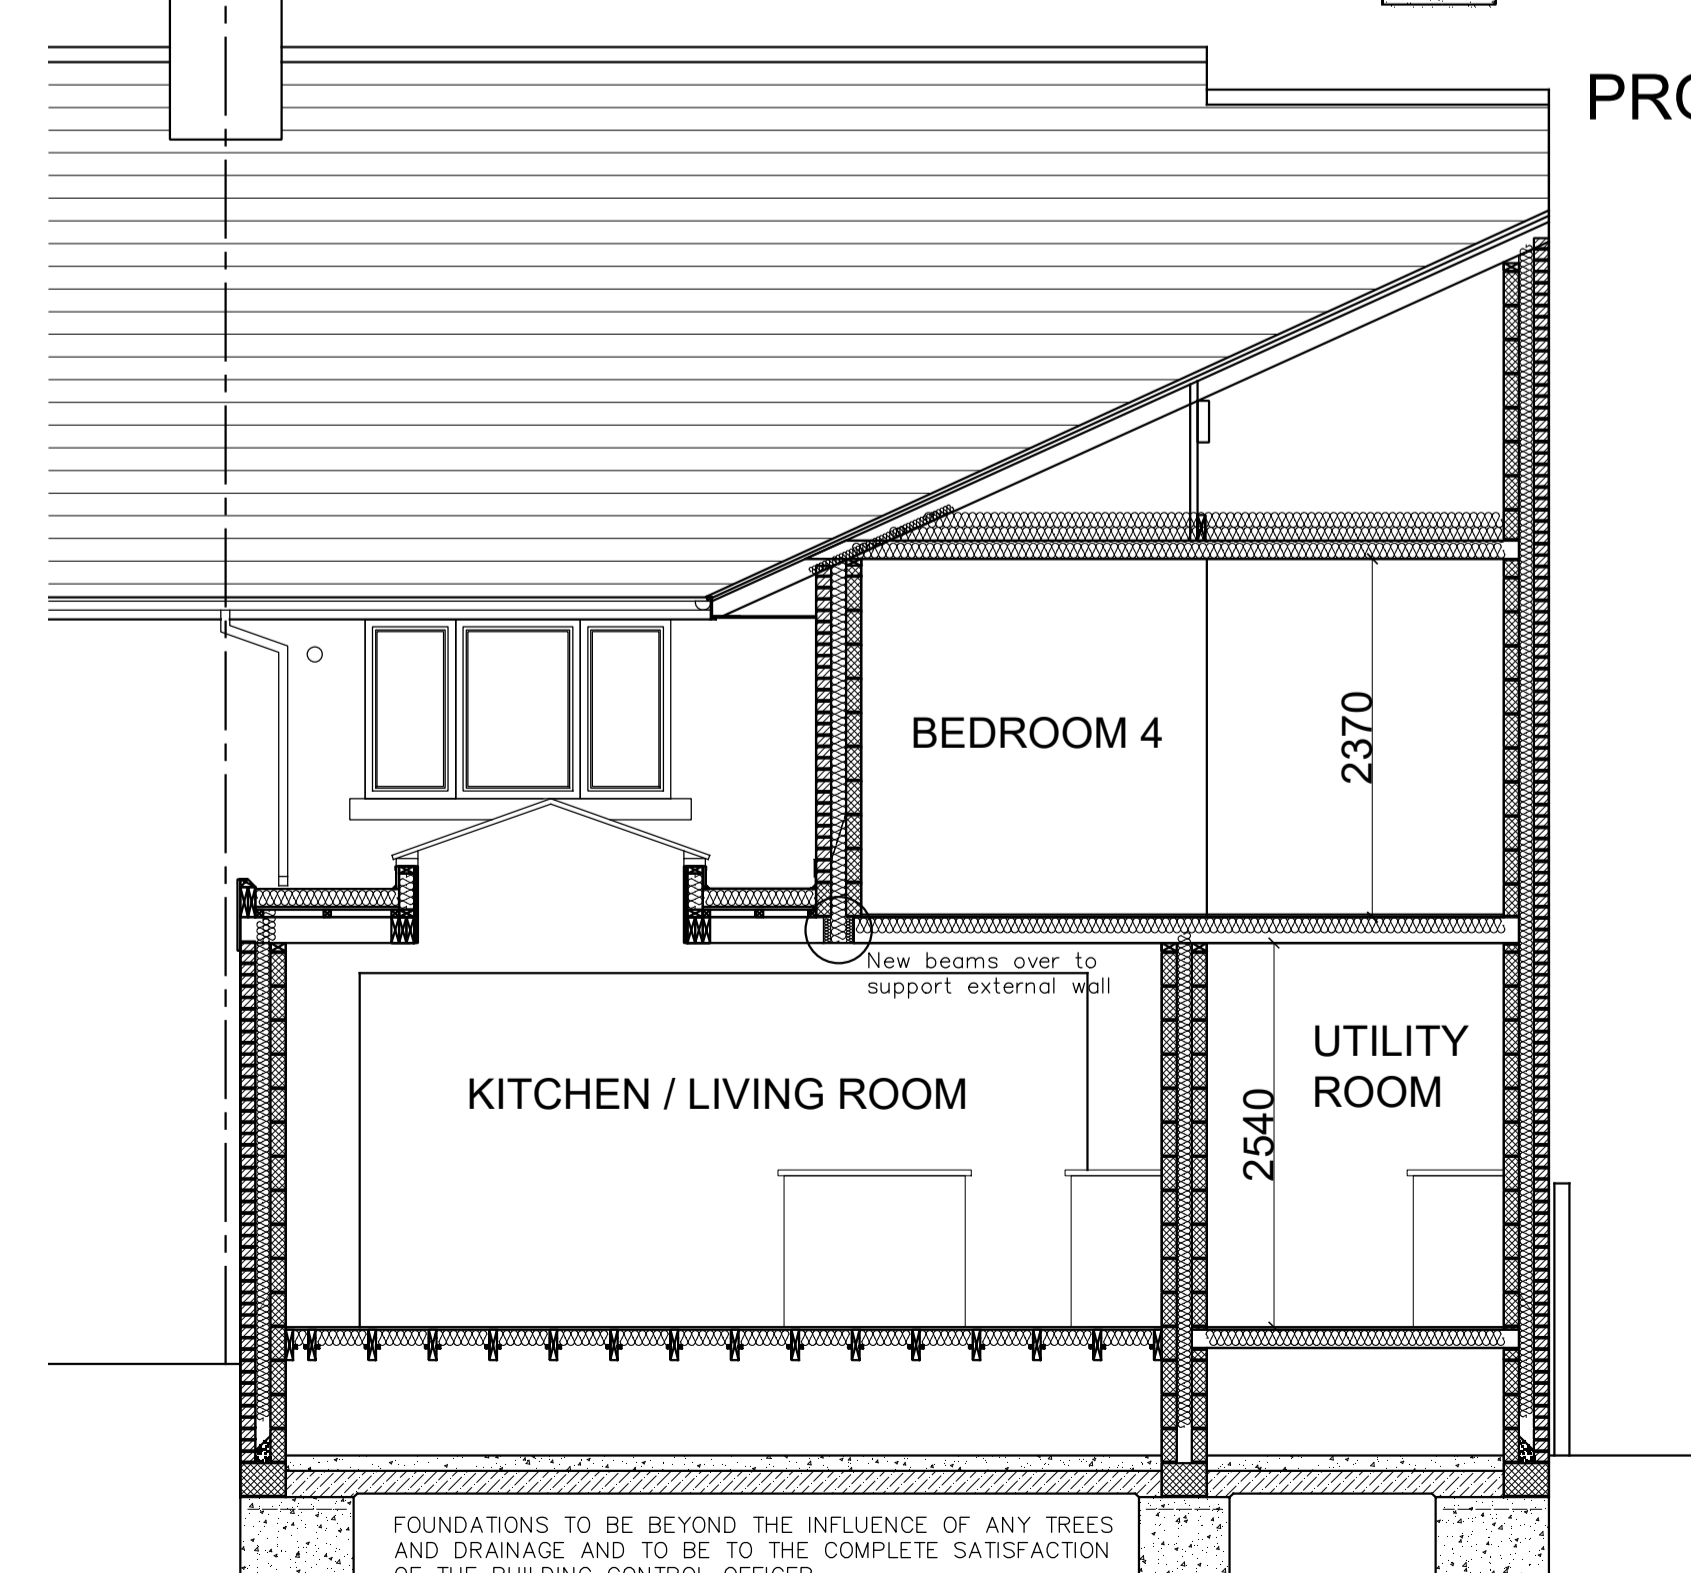

PROPOSED SECTION A-A

REV	DESCRIPTION	DATE	DRWN
JDS DESIGNS LTD			
TEL - 0728443787 EMAIL - JDS.DESIGNS@GMAIL.COM			
PROJECT TITLE PROPOSED TWO STOREY SIDE AND SINGLE REAR EXTENSION AT 71 BARBER STREET HOVLAND BARNSELEY			
DRAWING TITLE EXISTING AND PROPOSED PLANS			
PROJECT NO.	2018.520.000	DWG NO.	01
SCALE	1:50 / 1:100	REV.	