
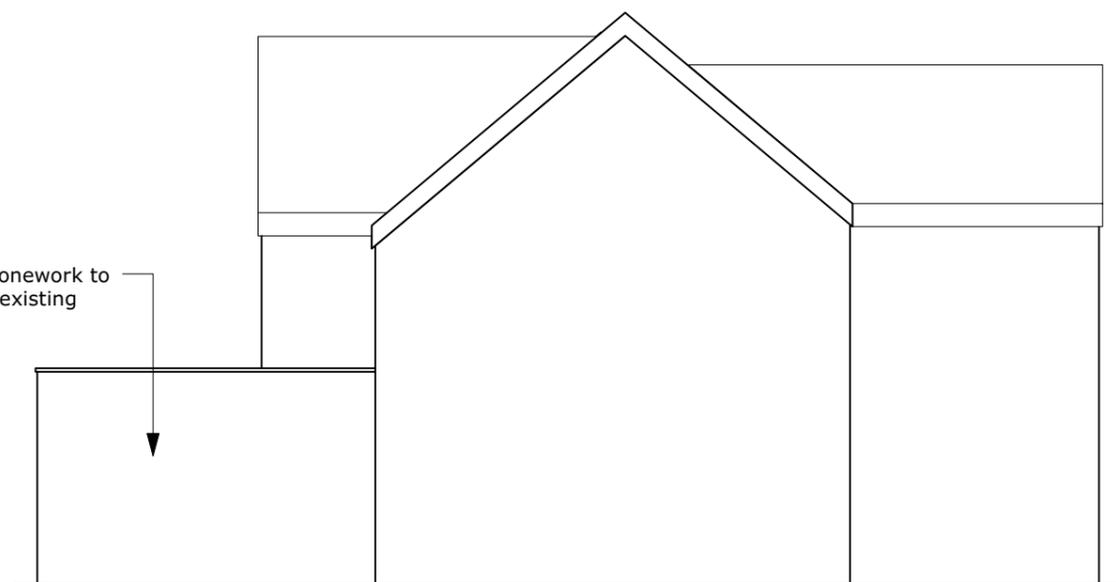



1 **Proposed Front Elevation**  
Scale: 1:100

2 **Proposed Rear Elevation**  
Scale: 1:100

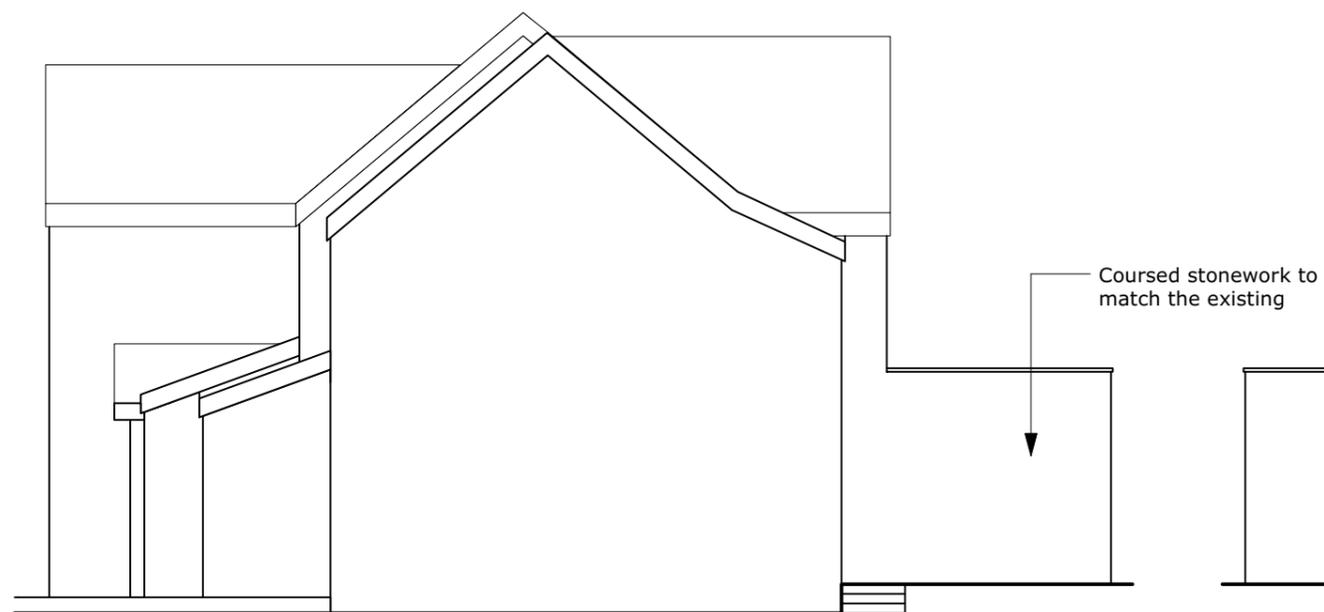

3 **Proposed Side Elevation**  
Scale: 1:100

4 **Proposed Side Elevation**  
Scale: 1:100

 

P04 29/08/2025 Additional side elevation

DO NOT SCALE FROM DRAWINGS.

Client

Address

69 Talbot Road,  
Penistone, S36 9ED

Project

2502 Stanley Mill  
House

Drawing

Proposed Elevations



Scale	1:100 @ A3
Date	29/08/2025
Dwg No.	2502-RLDM-00-DR-A-00200
Rev:	P04