



1 Building 20B Ground Floor Plan as Proposed  
2033 1:50

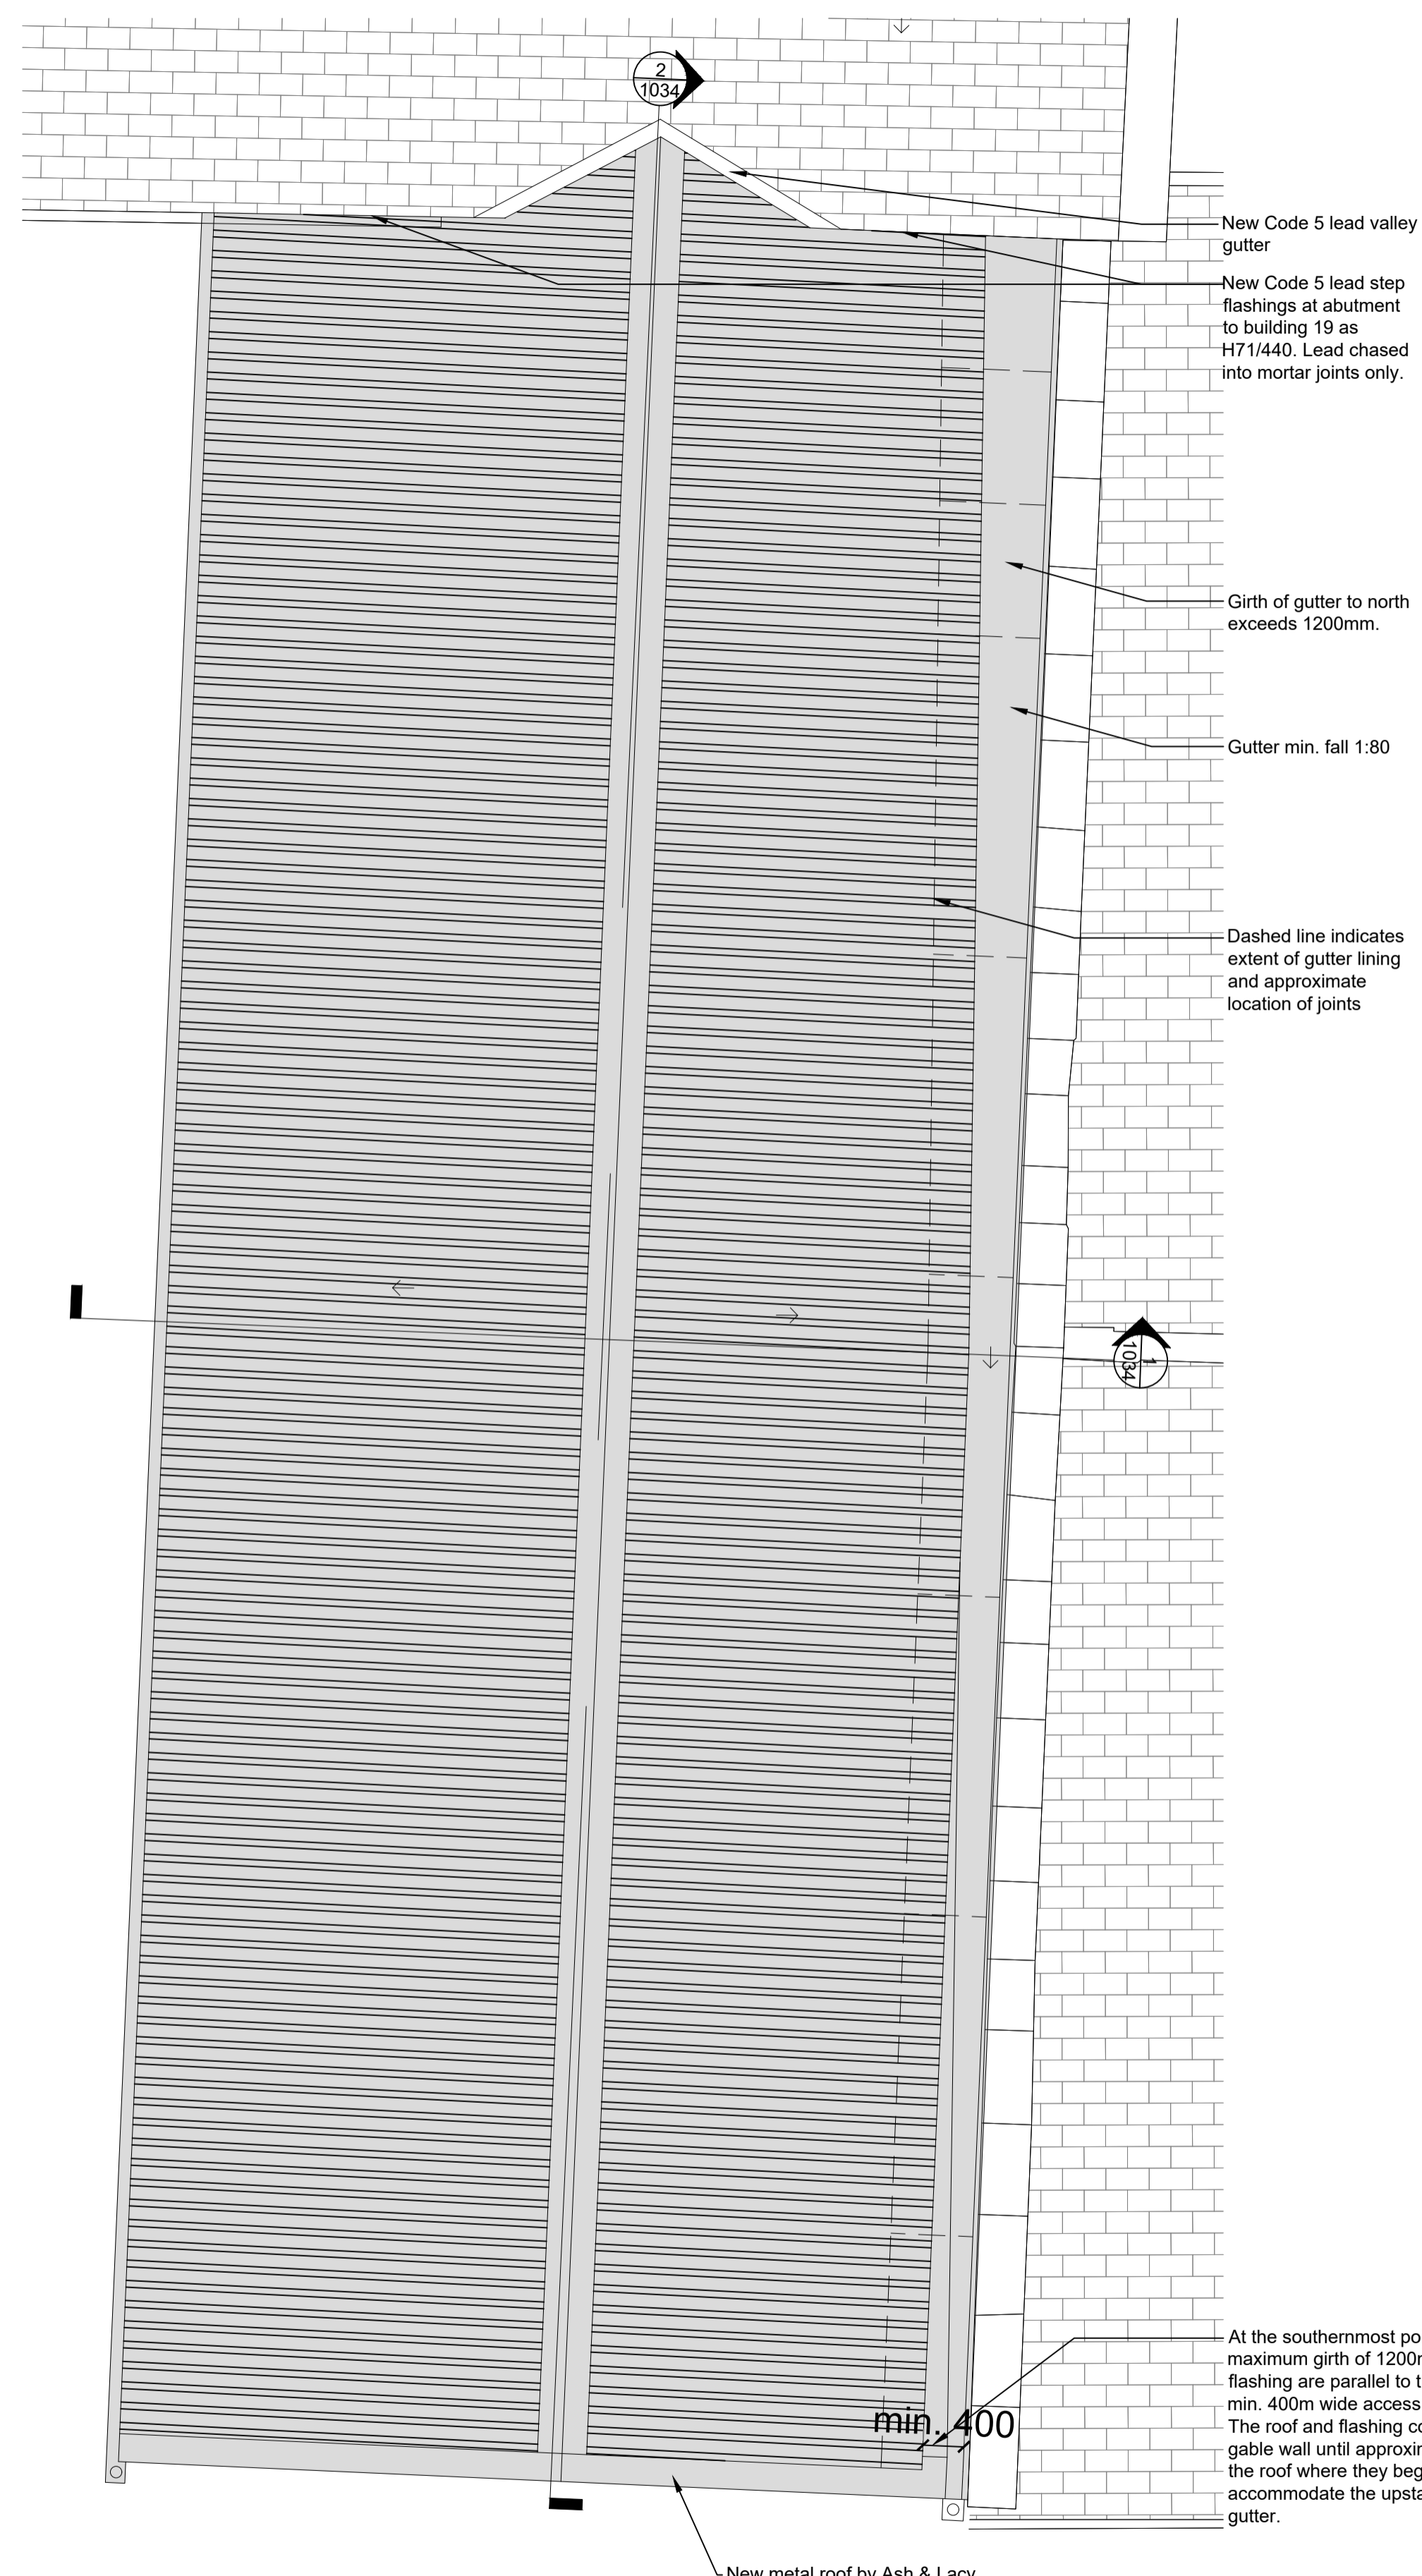

2 Building 20B Roof Plan as Proposed  
2033 1:50

**Notes:**  
 Drawings are based on survey data and may not accurately represent what is physically present.  
 Do not scale from this drawing. All dimensions are to be verified on site before proceeding with the work.  
 All dimensions are in millimetres unless noted otherwise.  
 Purcell shall be notified in writing of any discrepancies.  
 All digital Information within this DWG format file is the copyright of Purcell Architecture Limited and is for information purposes only. No digital information may be reused or reproduced by any party for any purpose without written permission.

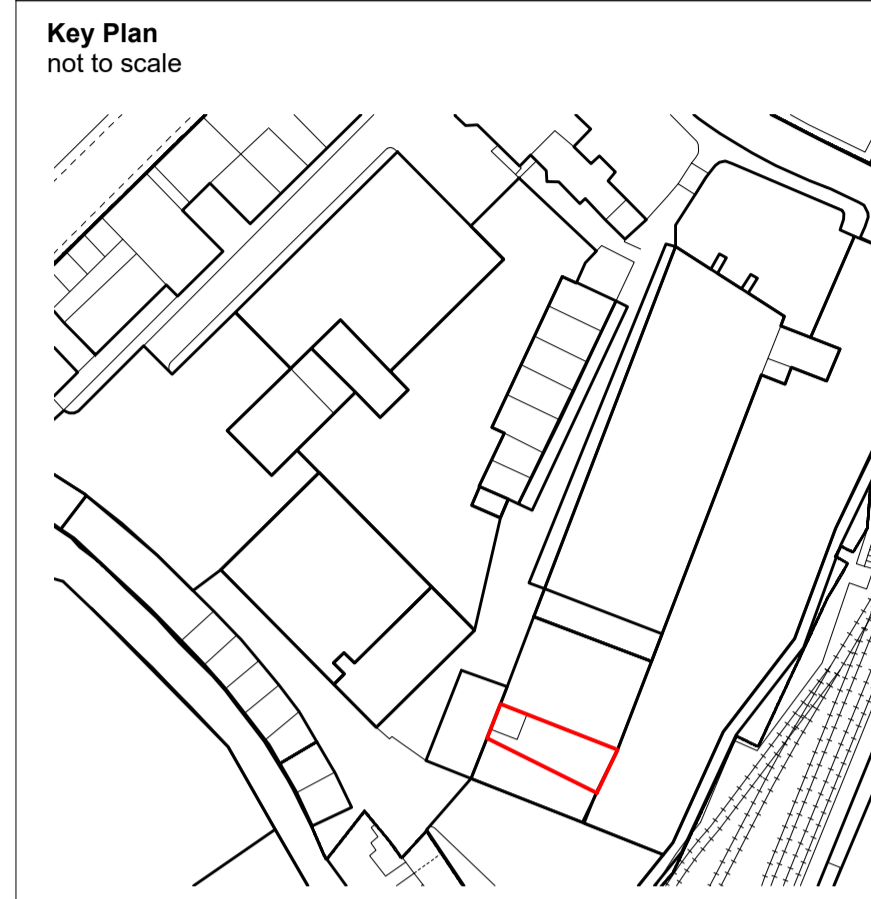

**Key**


P02	16.09.24	RM	TW	Note re. step flashing
P01	06.09.24	RM	TW	First Issue
REV	DATE	BY	CHK	DESCRIPTION

**CLIENT**  
Barnsley MBC

**PROJECT**  
Elsecar - Forging Ahead

**JOB NUMBER**  
EFAS

**TITLE**  
Building 20B Plans as Proposed

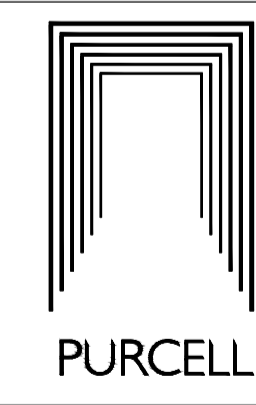

**SIZE** SCALE  
A1L As Indicated

**REV** SUITABILITY/REASON FOR ISSUE  
P02 S2 - For Information

**DRAWING NUMBER**  
EFAS-PUR-ZZ-ZZ-DR-A-2033

PURCELL® IS THE REGISTERED TRADE NAME FOR PURCELL ARCHITECTURE LTD AND ALL SUBSIDIARY COMPANIES AND IS REGISTERED IN THE UNITED KINGDOM, EUROPEAN UNION, HONG KONG, CHINA AND AUSTRALIA.  
© PURCELL 2024 www.purcelluk.com

