



Drawing No.	Rev No.
MKG001 -003	A

DO NOT SCALE: Contractor to check all dimensions and report any omissions or errors

NOTES

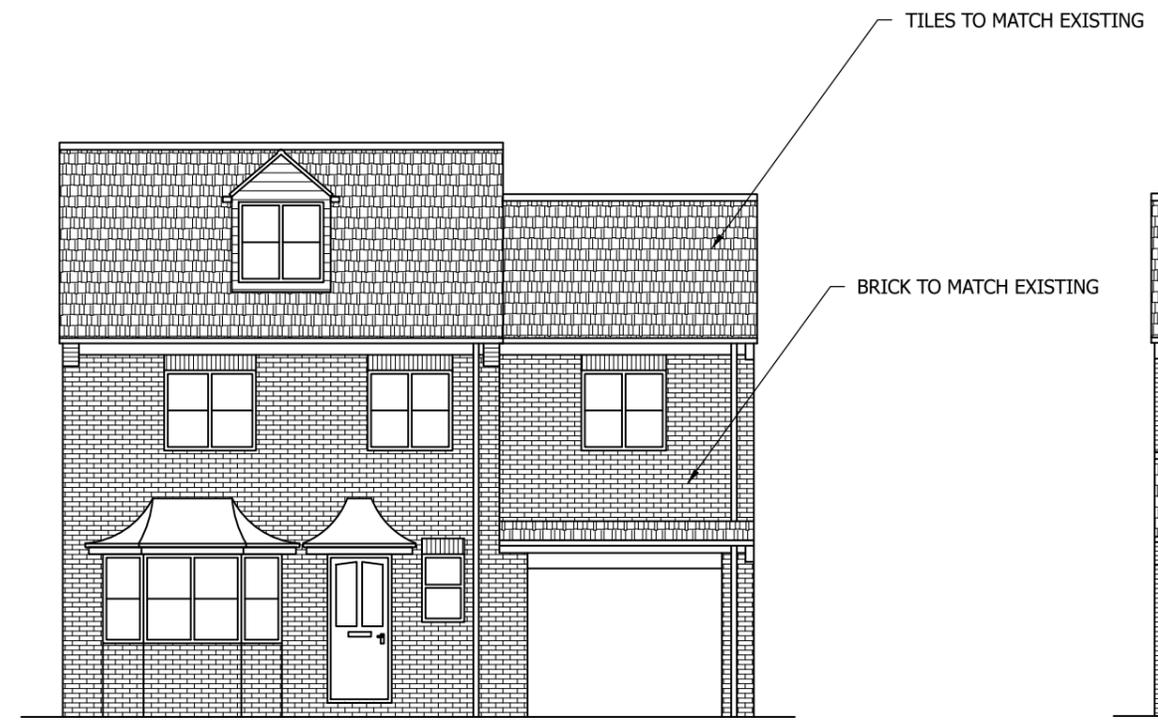


PROPOSED FRONT ELEVATION
SCALE 1:100 AT A3

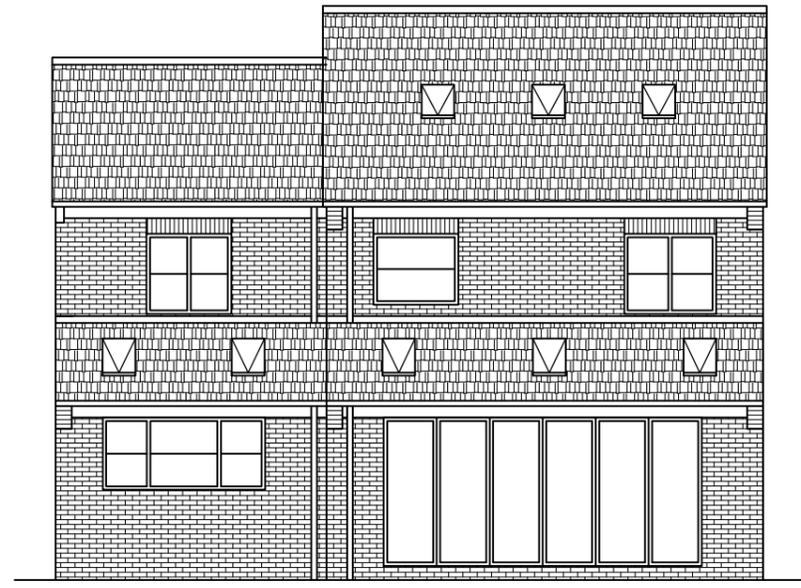


PROPOSED REAR ELEVATION
SCALE 1:100 AT A3

PLEASE NOTE THE SINGLE STOREY REAR EXTENSIONS ARE PERMITTED DEVELOPMENT AND DO NOT FORM PART OF THIS APPLICATION.

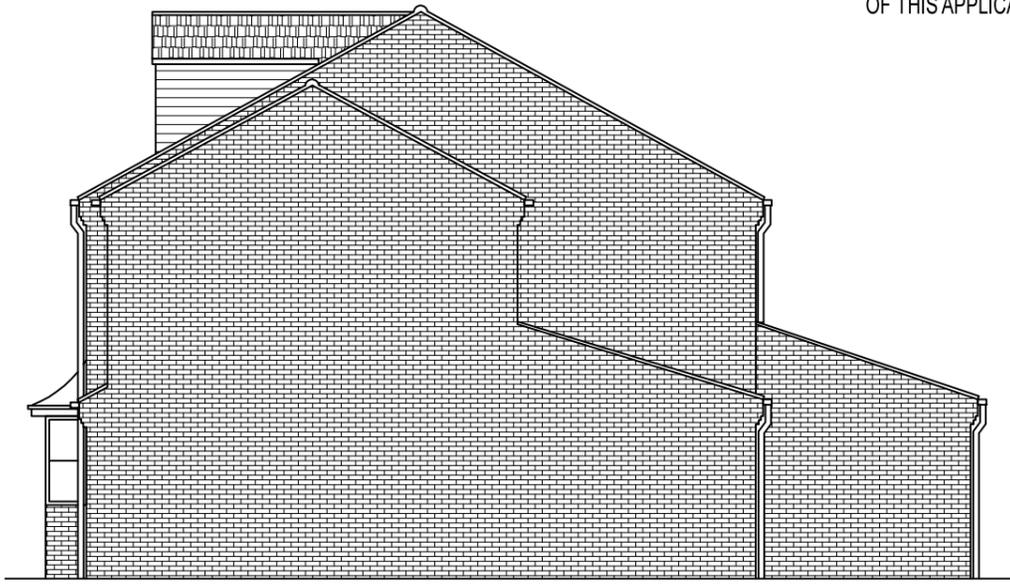

PROPOSED END ELEVATION
SCALE 1:100 AT A3

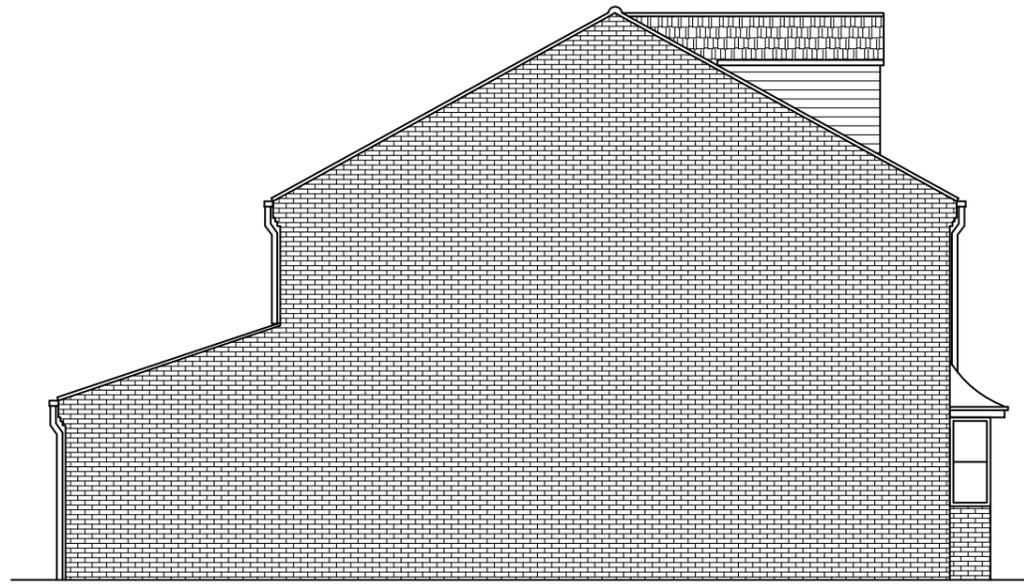

PROPOSED END ELEVATION
SCALE 1:100 AT A3

A	Redesigned	JRB			14/01/15
Rev	Description	By	Chk	App	Date

JRB DESIGNS Ltd
1 Saville Road
Cudworth
Barnsley
S72 8LT
Tel: 01226 383542
Fax: 01226 380078
Mob: 07970 541192
Email: john@jrbdesigns.co.uk

This drawing is copyright. © jrbdesigns Ltd.

Client
**MR K GITTINGS
18A CHURCH MEWS
CHURCH STREET
JUMP**

Drawing Title
PROPOSED ELEVATIONS

Address
**THE BEECHES
GREENACHRE CLOSE
HOYLAND
S74 9NG**

Project Title:
**PROPOSED TWO STOREY SIDE
& SINGLE REAR EXTENSION**

Purpose of Issue:
PLANNING

Drawing Status
FIRST ISSUE

Scale at A3 AS SHOWN	Drawn By JRB	Date 20/11/2014
Checked By	Date 20/11/2014	Approved By Date 20/11/2014

Project No. MKG001	Drawing No. 003	Revision A
------------------------------	---------------------------	----------------------

APPROVAL INFORMATION TENDER CONTRACT CONSTRUCTION