


**Notes**

(C) Sovibrant Limited 2014 - All rights reserved. Our terms and conditions are available on request.


All dimensions must be checked on site before commencing work. No dimensions to be scaled from this drawing

**Revisions**

A 01.02.16 FIRST ISSUE DJT

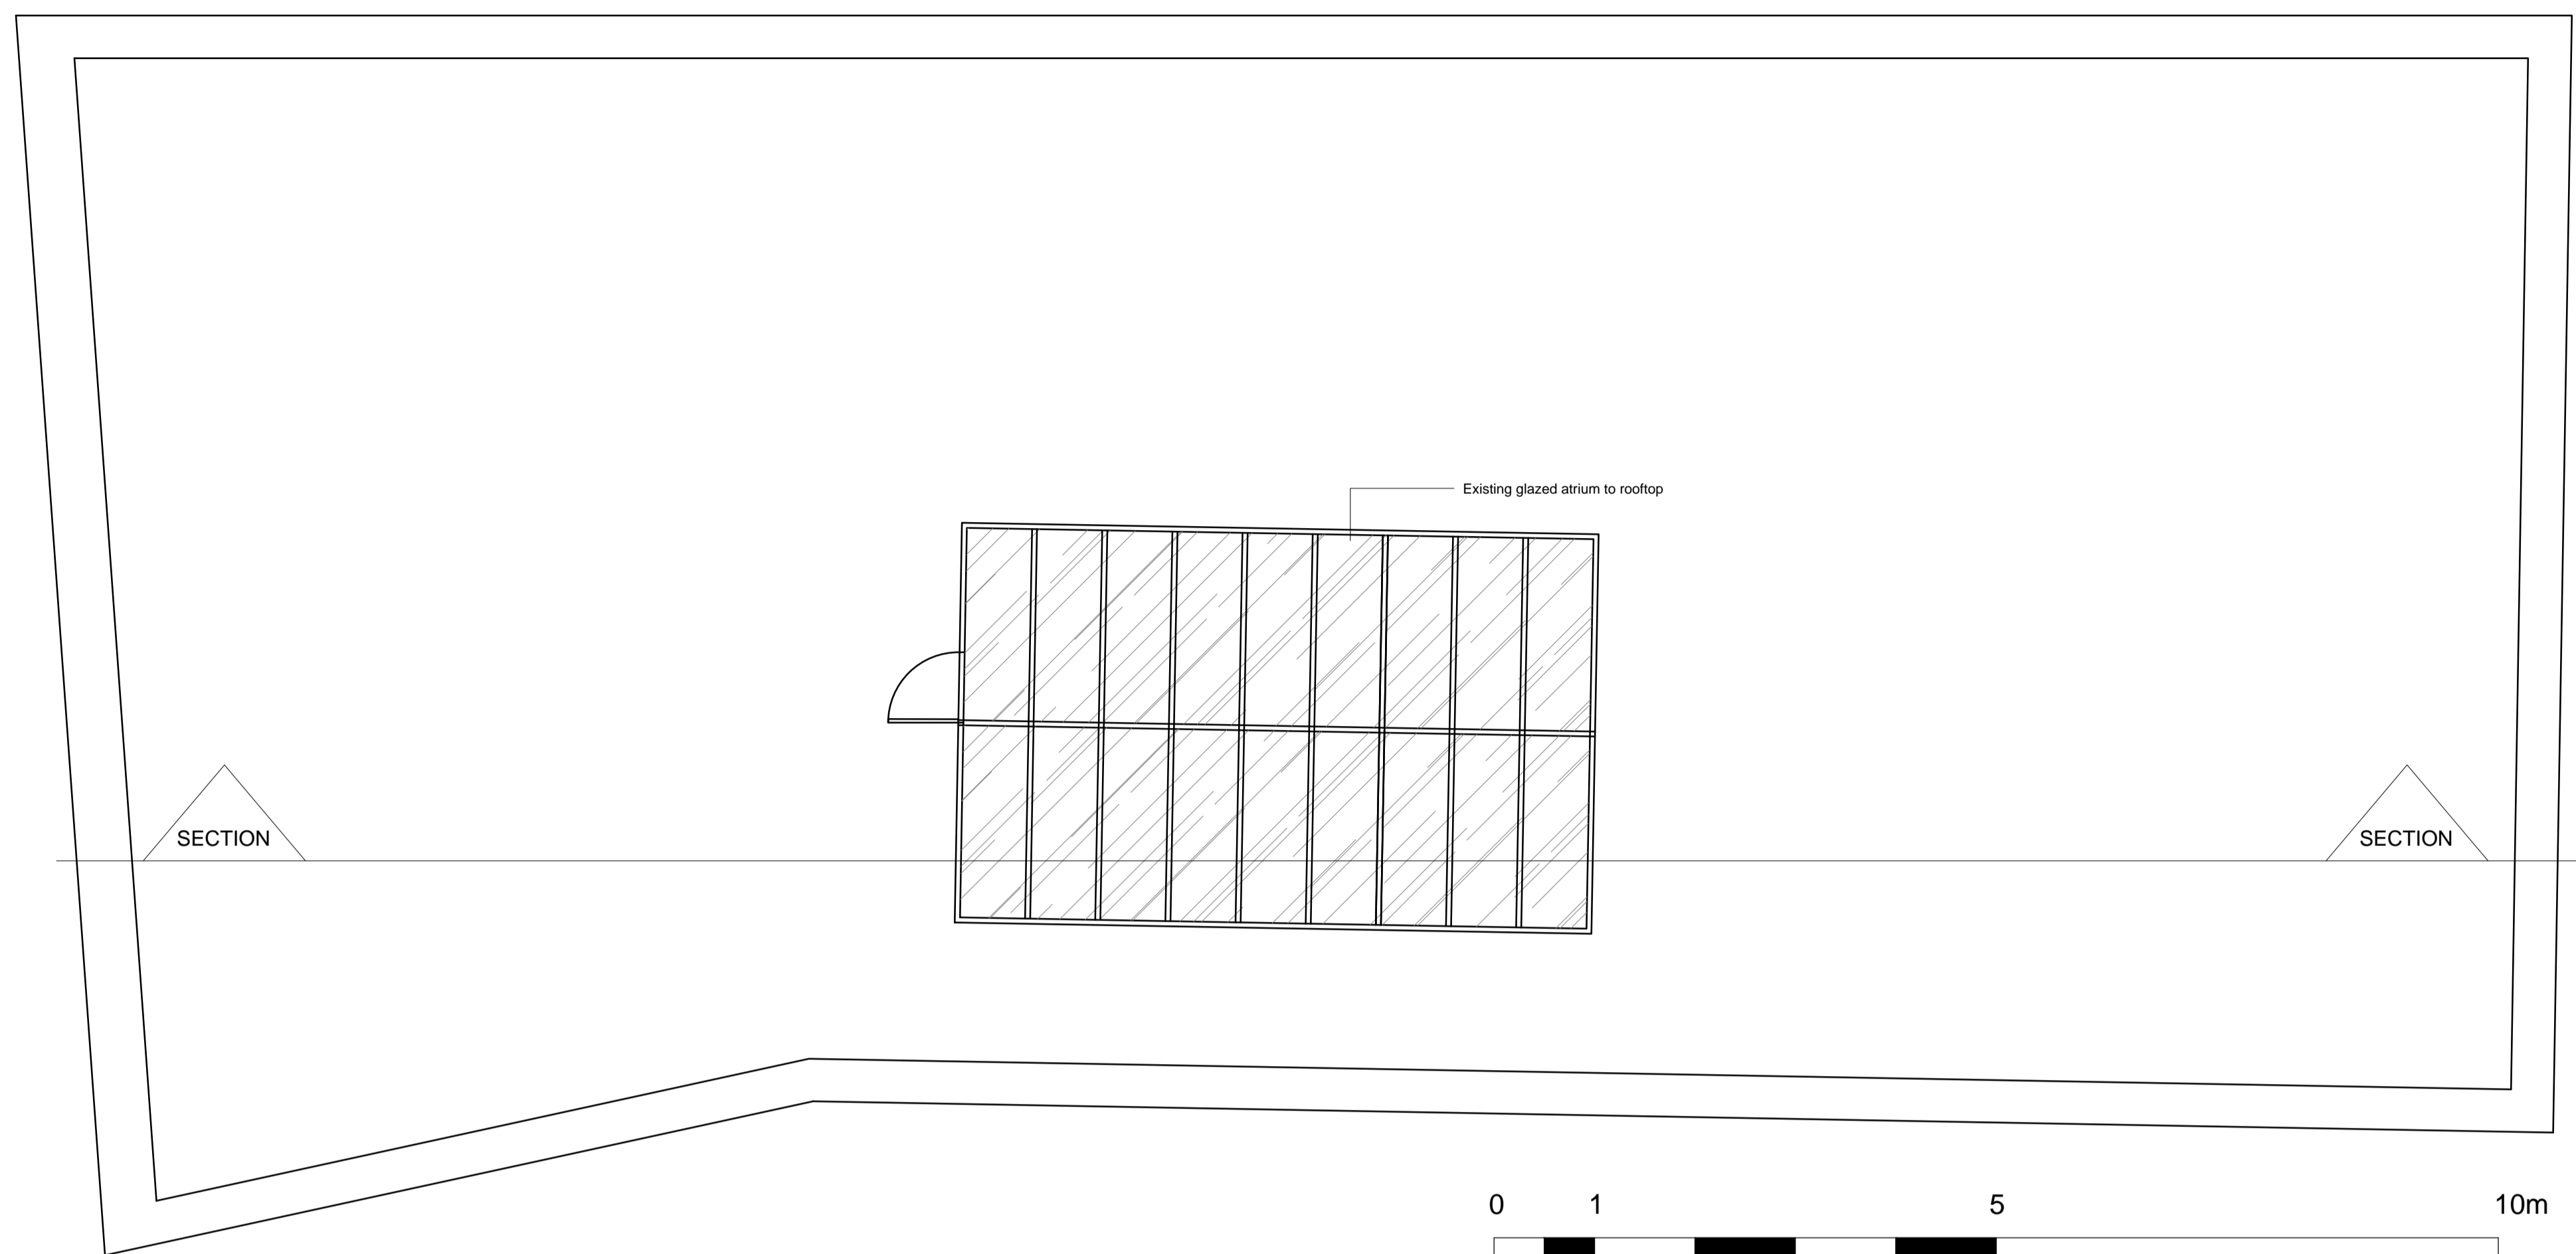

ROOF PLAN AS EXISTING  
scale 1:50@A1

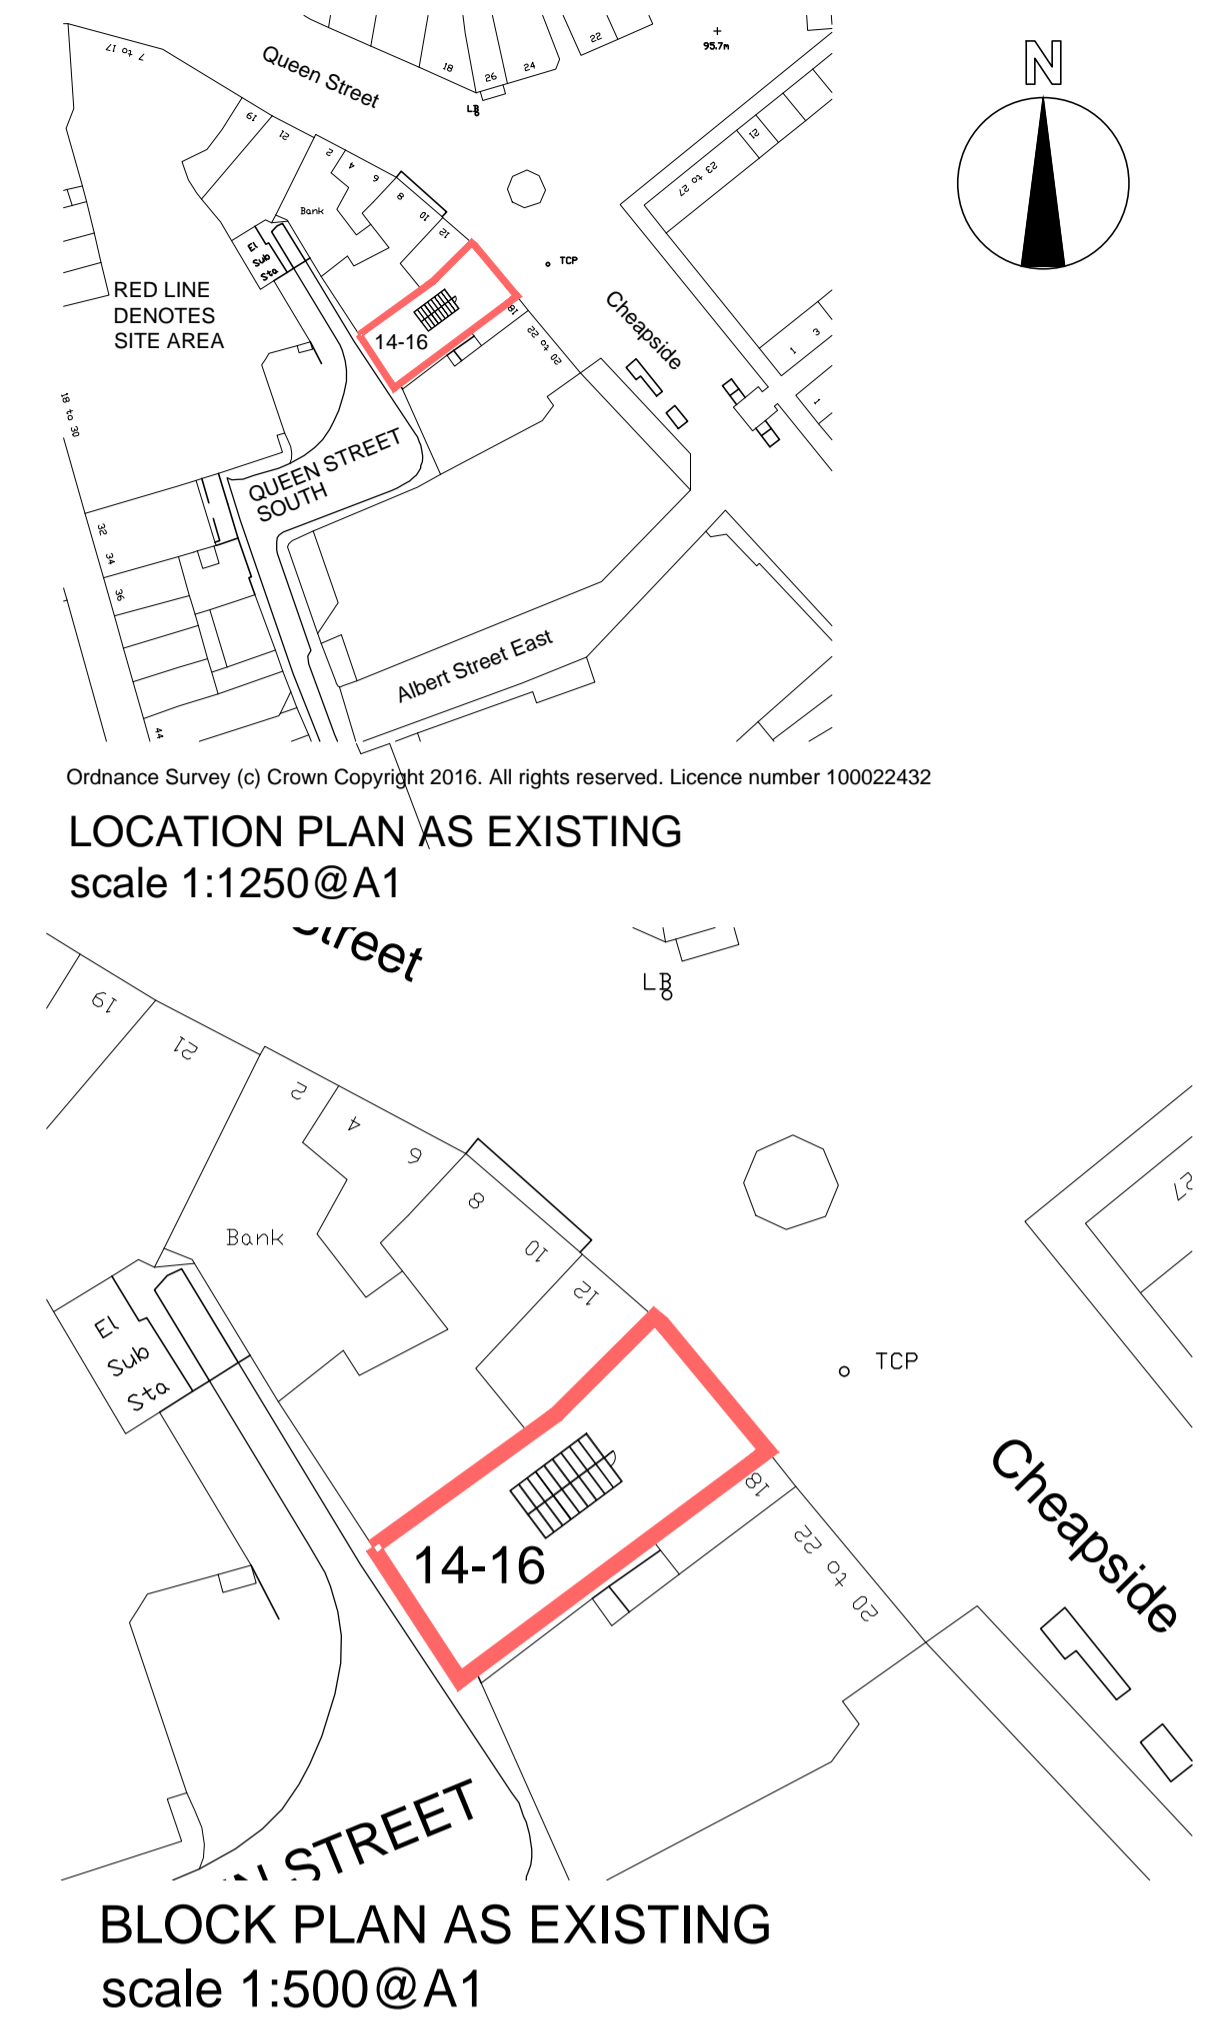

LOCATION PLAN AS EXISTING  
scale 1:1250@A1

BLOCK PLAN AS EXISTING  
scale 1:500@A1



PART SECTION THROUGH BUILDING AS EXISTING  
scale 1:50@A1



SHOPFRONT AS EXISTING  
scale 1:50@A1



YBS Group  
BBS - Branch refurbishment  
Barnsley  
Existing Roof Plan,  
Section & Elevation

Scale  
**1:50@A1**  
Drawn By / Checked By  
DJT/PP  
Drawing Number  
17538\_IN\_EX\_006 **A**

**FOR APPROVAL**

**SoVibrant Ltd**  
The Innovation Centre  
Hornbeam House  
Hornbeam Park  
Harrogate  
England  
HG2 8QT

+44 (0) 1423 789 388  
www.sovibrant.co.uk

Z:\SOVIBRANT GLOBAL\SOV\_PROJECTS\0175\_YBS\017538\_Barnsley Building Society\02\_Interiors\_Working Drawings\DWG's