


House Type 1 - Ground Floor Plan (semi-detached)

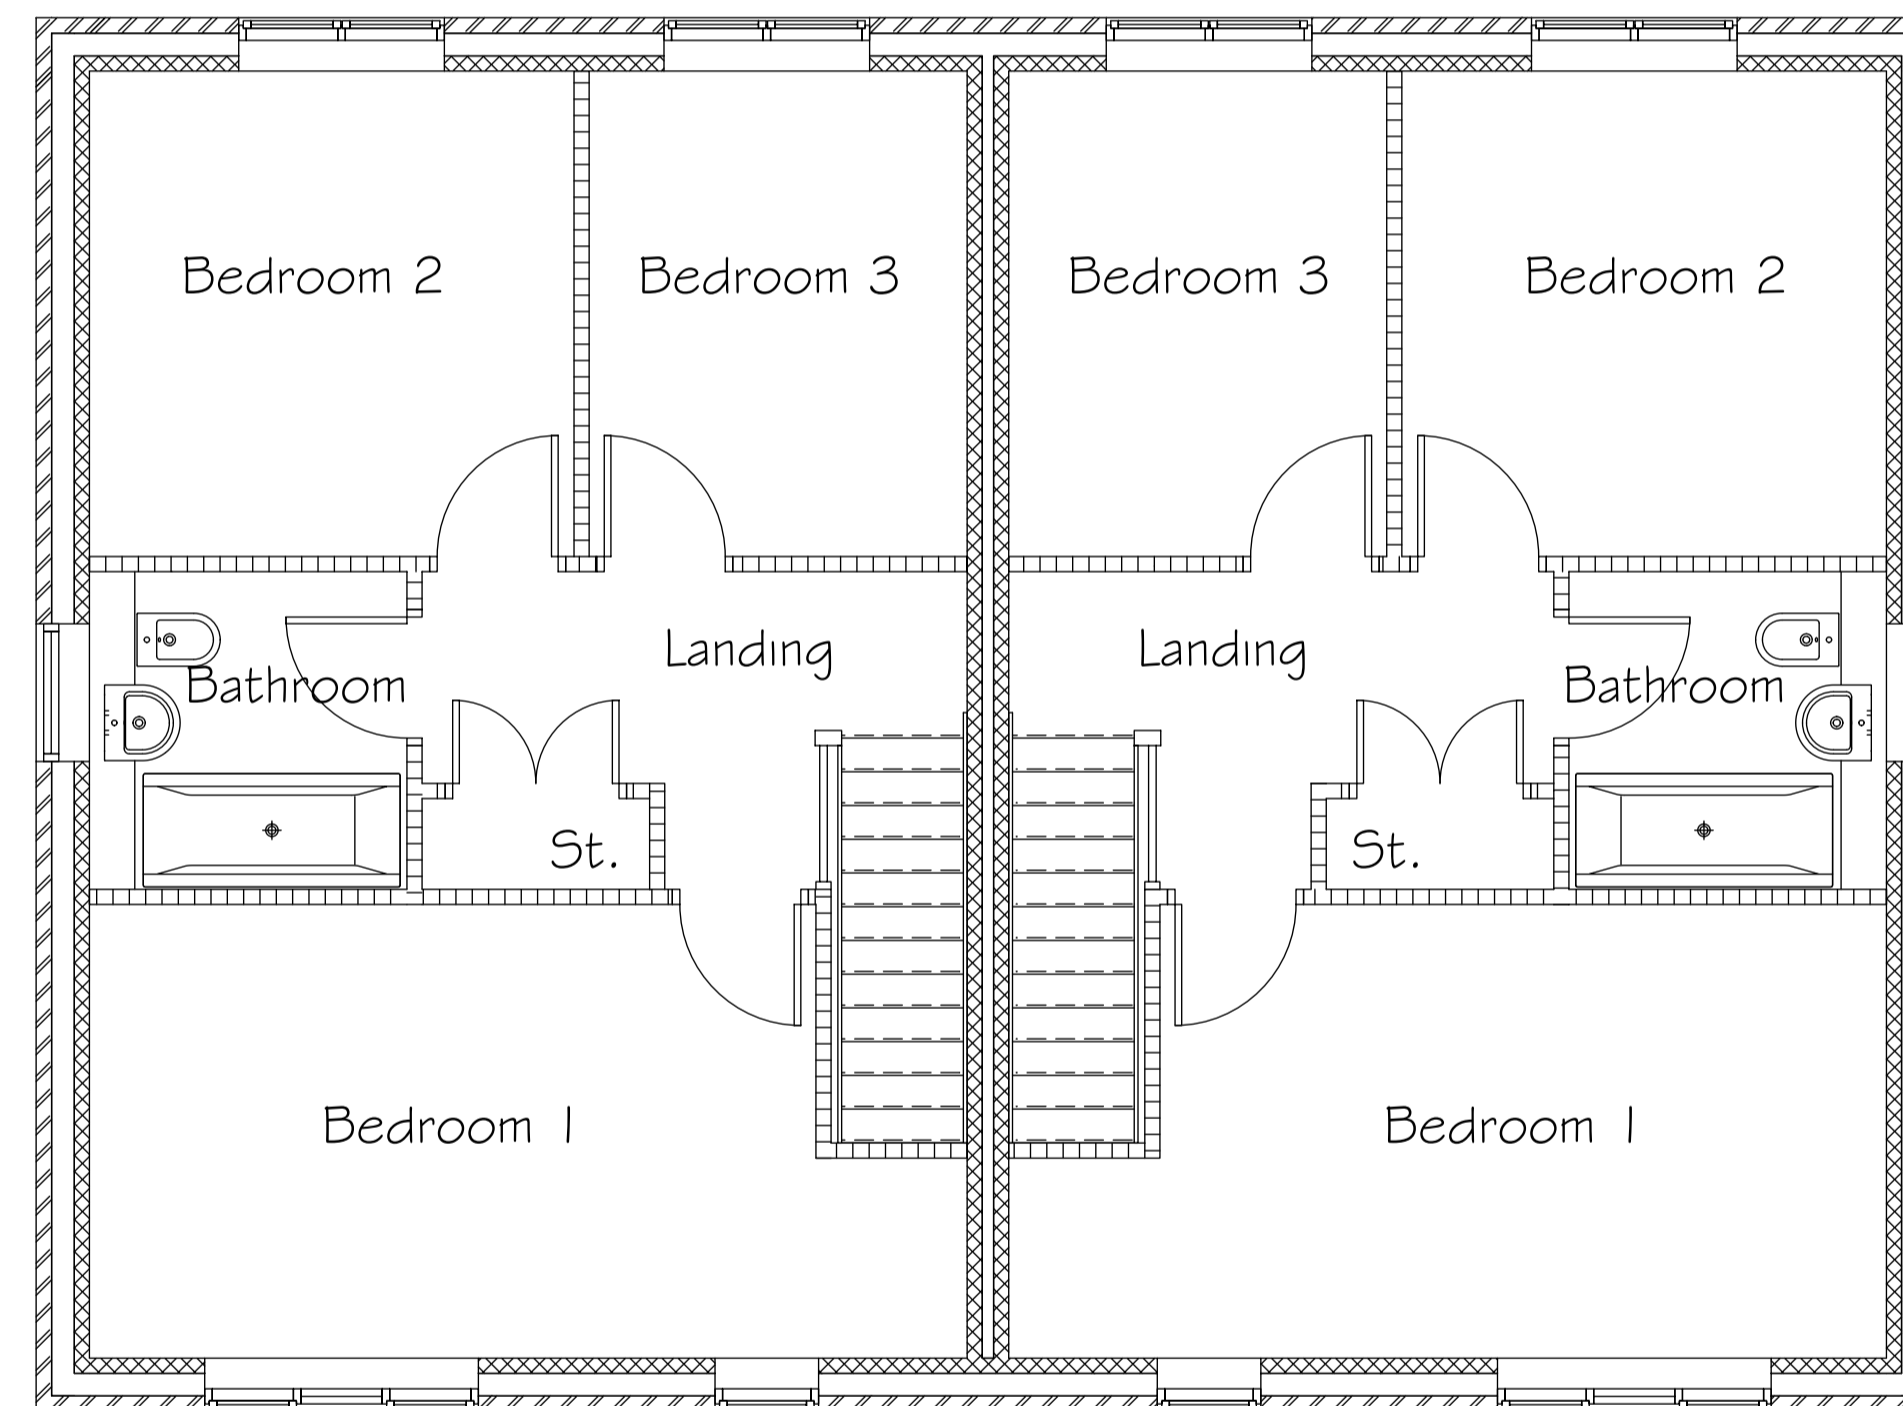

House Type 1 - First Floor Plan (semi-detached)

PROJECT	Proposed 18 no. Dwellings to Rear of 26 Cross Lane, Royston, Barnsley		
CLIENT	Mr. D. Smith		
SUBJECT	House Type 1 - Semi-detached		
SCALE	1:50 + 1:100 @ A1	DRAWN	SB
DATE	17-10-2016	DRAWING NO.	16-025-02
		REV.	-



46 Jenkin Road
 Horbury
 Wakefield
 West Yorkshire
 WF4 6DT
 TEL: (01924) 277356
 designs@sbp-architects.co.uk