




**NOTES**

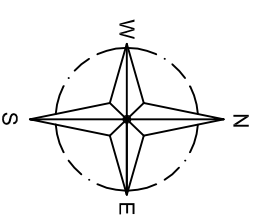

INDICATIVE ONLY

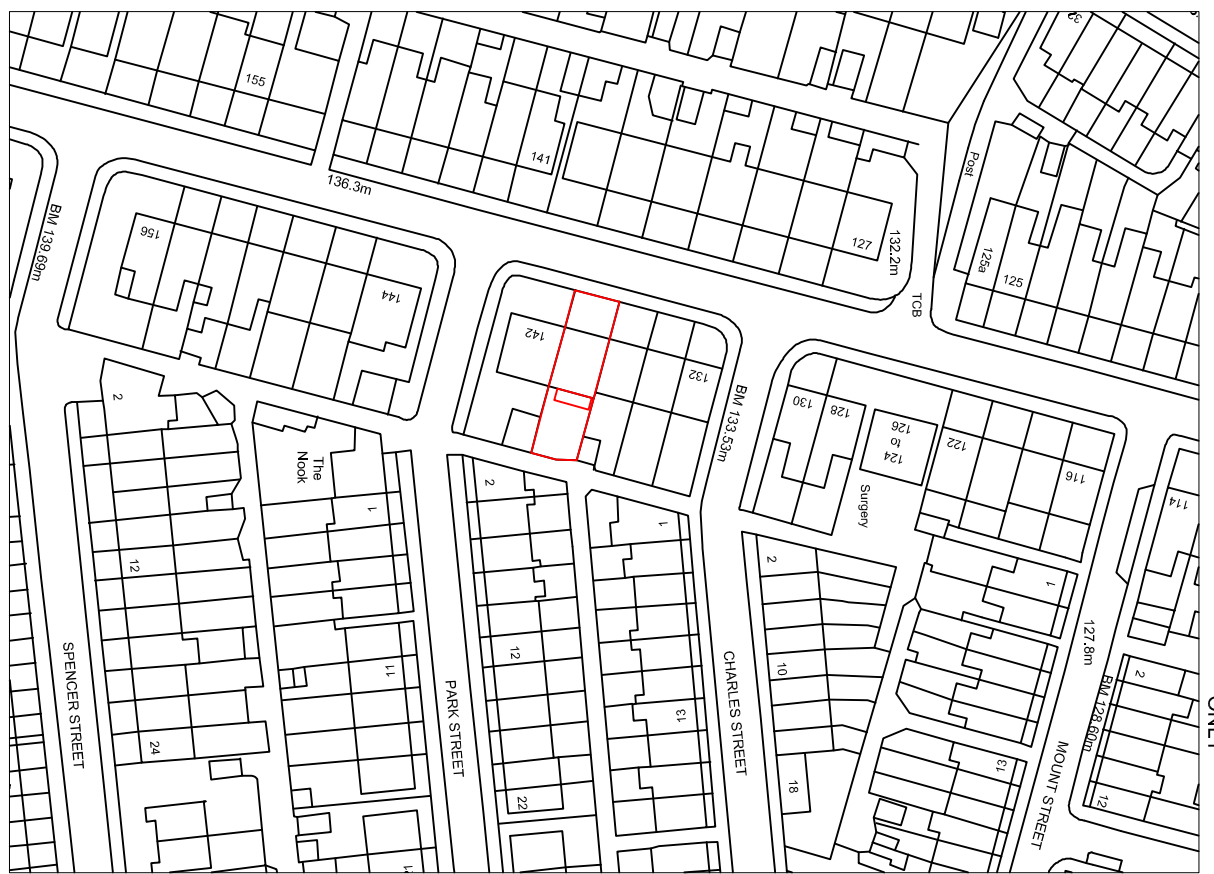

LOCATION PLAN  
SCALE 1:1250 AT A3

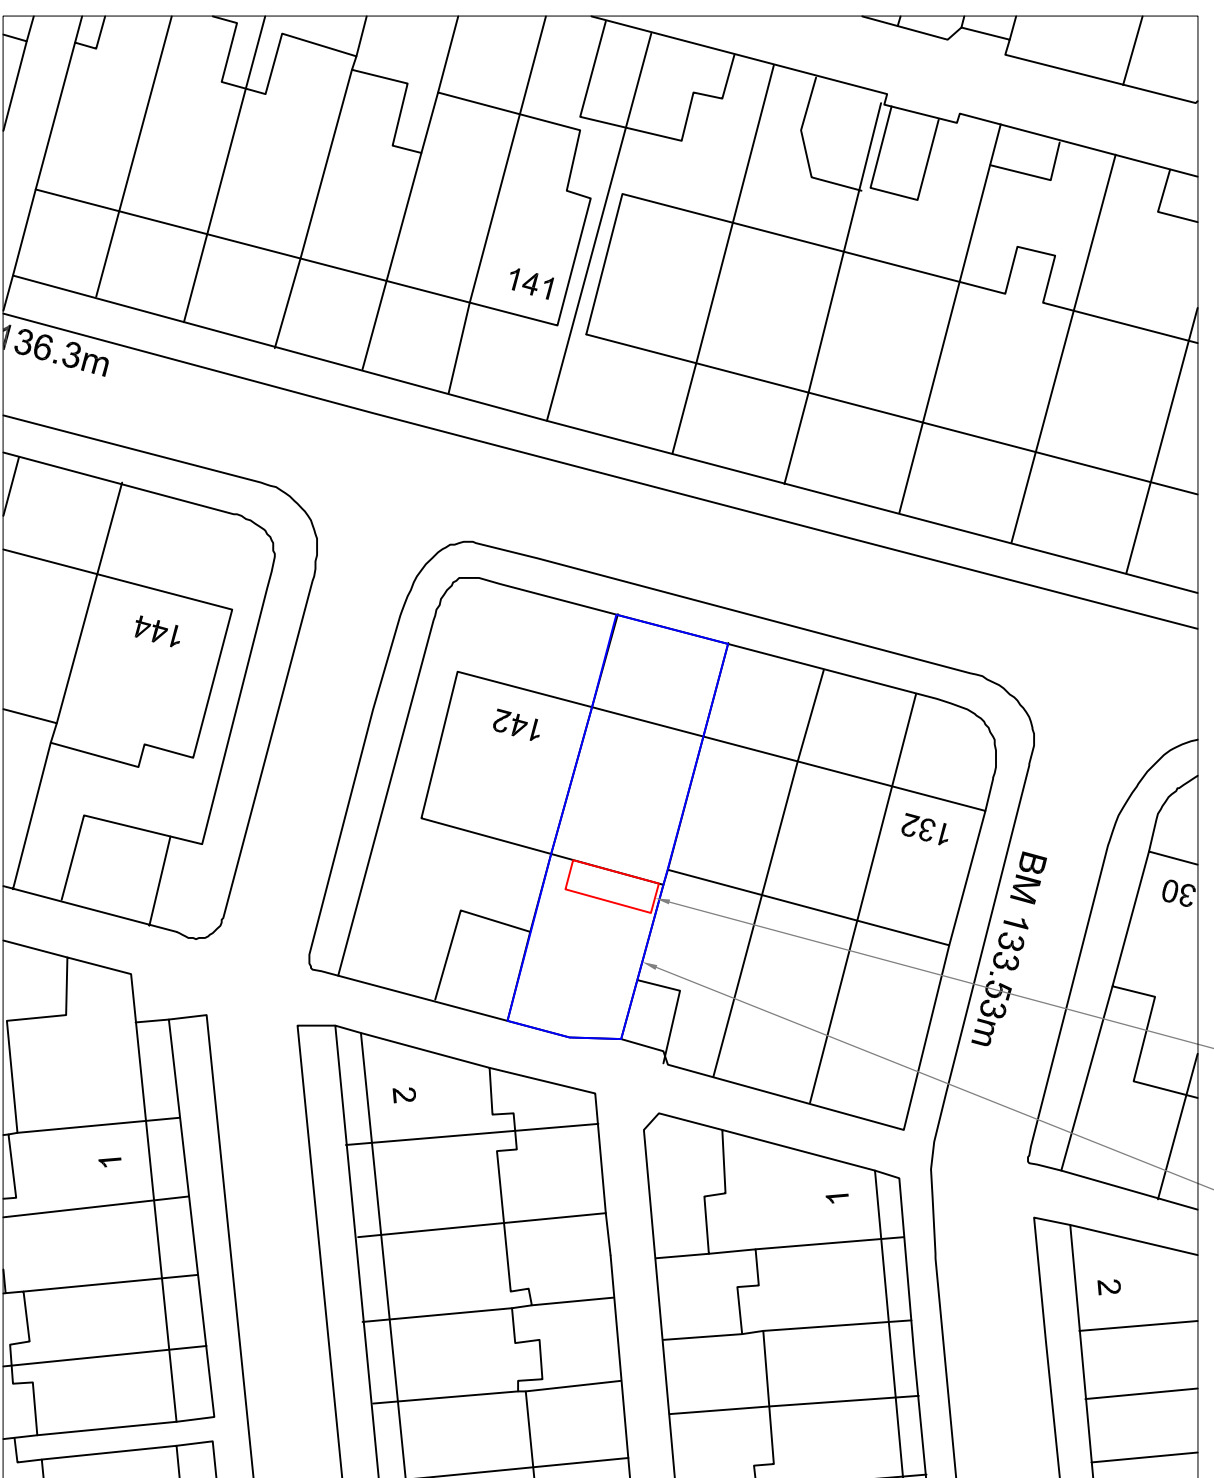

SITE PLAN  
SCALE 1:500 AT A3

Rev	Description	By	CHK	APP	Date

JRB DESIGNS LTD  
1 Saville Road  
Cudworth  
Barnsley  
S72 8LT  
Tel: 01226 383542  
Fax: 01226 380078  
Mob: 07970 541192  
Email: jrb@jrbdesigns.co.uk  
This drawing is copyright. © Jrbdesigns Ltd.

Client  
**MR P ROSCOE**

Drawing Title  
**SITE PLANS**

Address  
**138 PARK GROVE  
BARNSLEY  
S70 1QG**

Project Title:  
**PROPOSED RAISED REAR  
SUN TERRACE**

Purpose of Issue:  
**PLANNING**

Drawing Status  
**FIRST ISSUE**

Scale at A3	Drawn By	Date	AS SHOWN	JRB	01/11/2012
Checked By	Approved By	Date	PR	PR	01/11/2012
Project No.	Drawing No.	Revision	MPR001	001	-

APPROVAL:  INFORMATION  TENDER  CONTRACT  CONSTRUCTION