


NOTE: ALL DIMENSIONS SHOWN  
ARE PROVISIONAL DIMENSIONS  
ONLY & SHOULD NOT BE READ AS  
EXACT MEASUREMENTS.  
THESE MAY NEED TO BE ALTERED  
DUE TO SITE CONSTRAINTS/  
INSPECTION  
THE DRAWINGS AND DESIGN ARE  
THE COPYRIGHT OF L'ARCHE  
DEVELOPMENTS YORKSHIRE LTD &  
SHOULD NOT BE RE-PRODUCED  
WITHOUT PRIOR PERMISSION

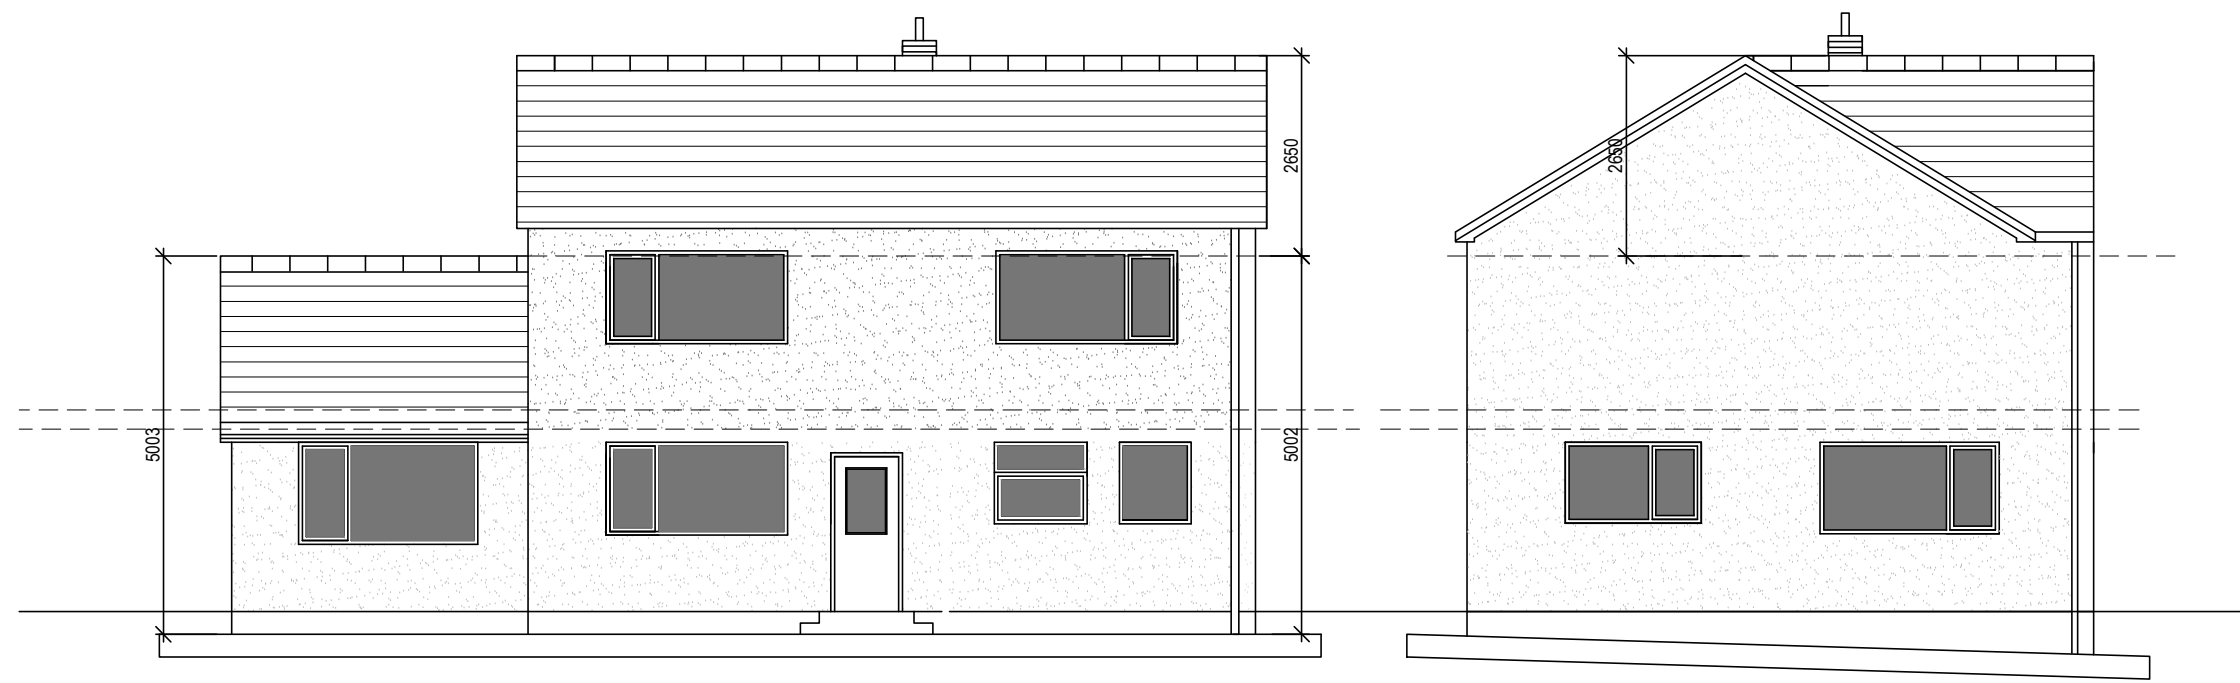


WEST ELEVATION

SOUTH ELEVATION




EAST ELEVATION


EXTENSION TO MATCH  
EXISTING GABLE

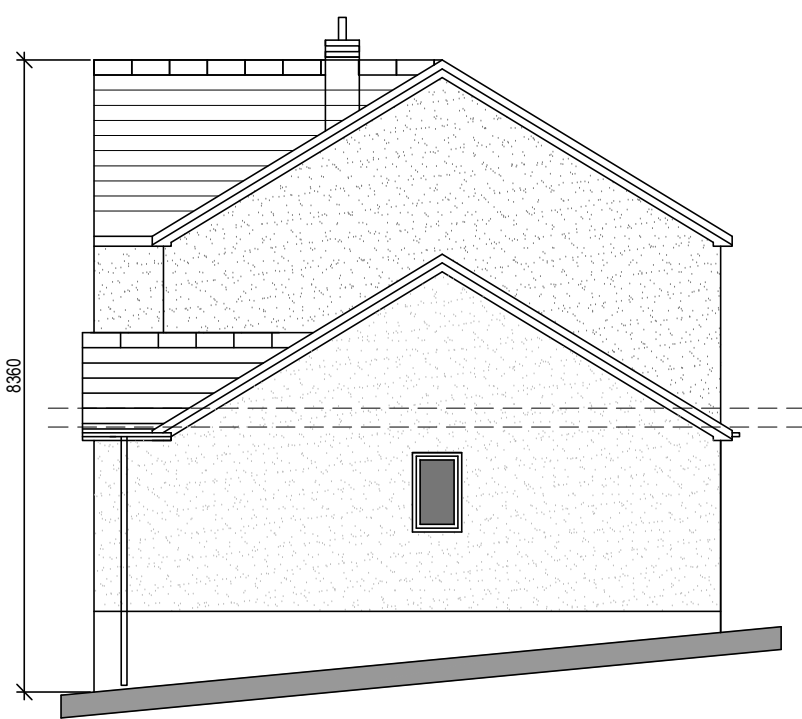


NORTH ELEVATION

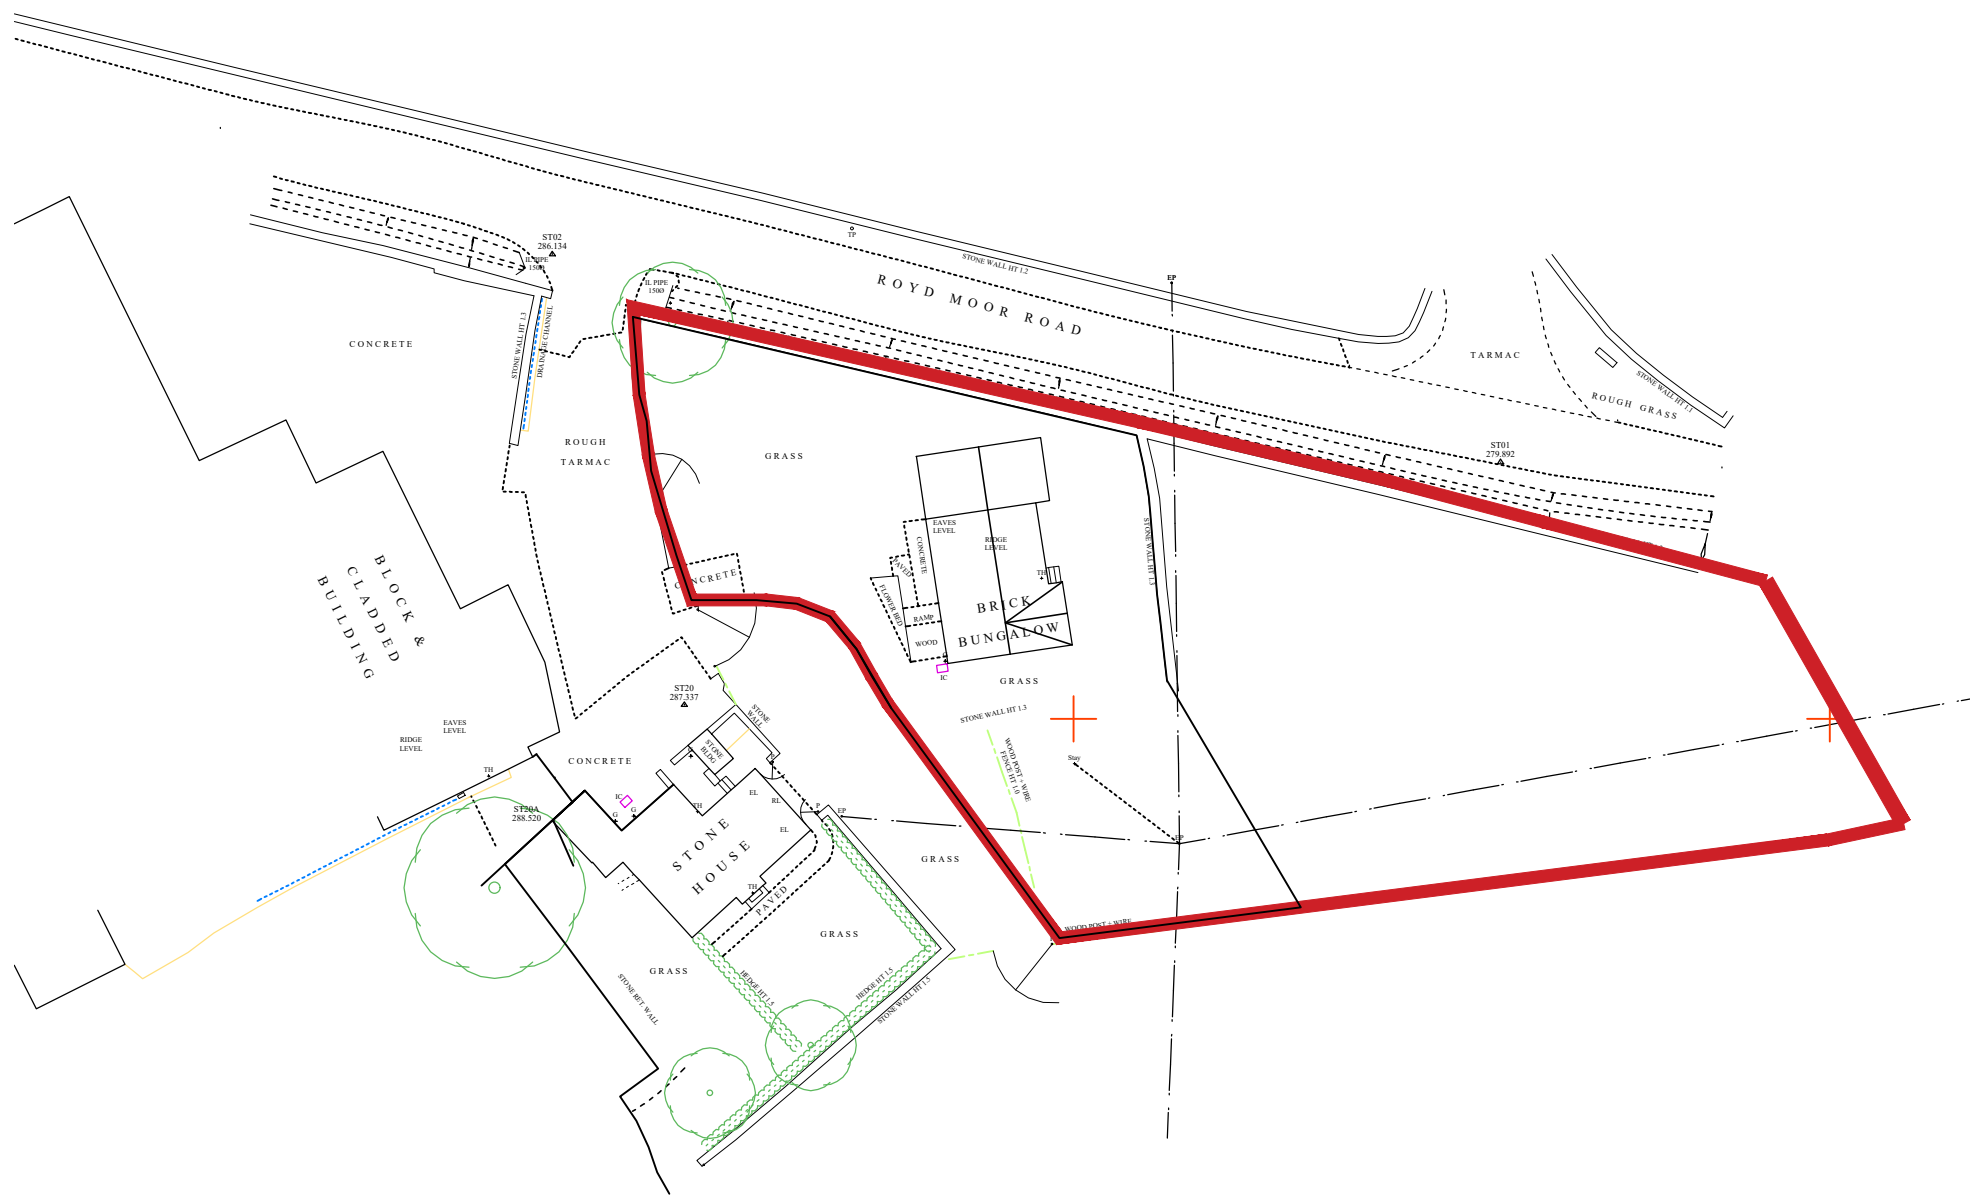

PROPOSED SITE BLOCK PLAN 1:500

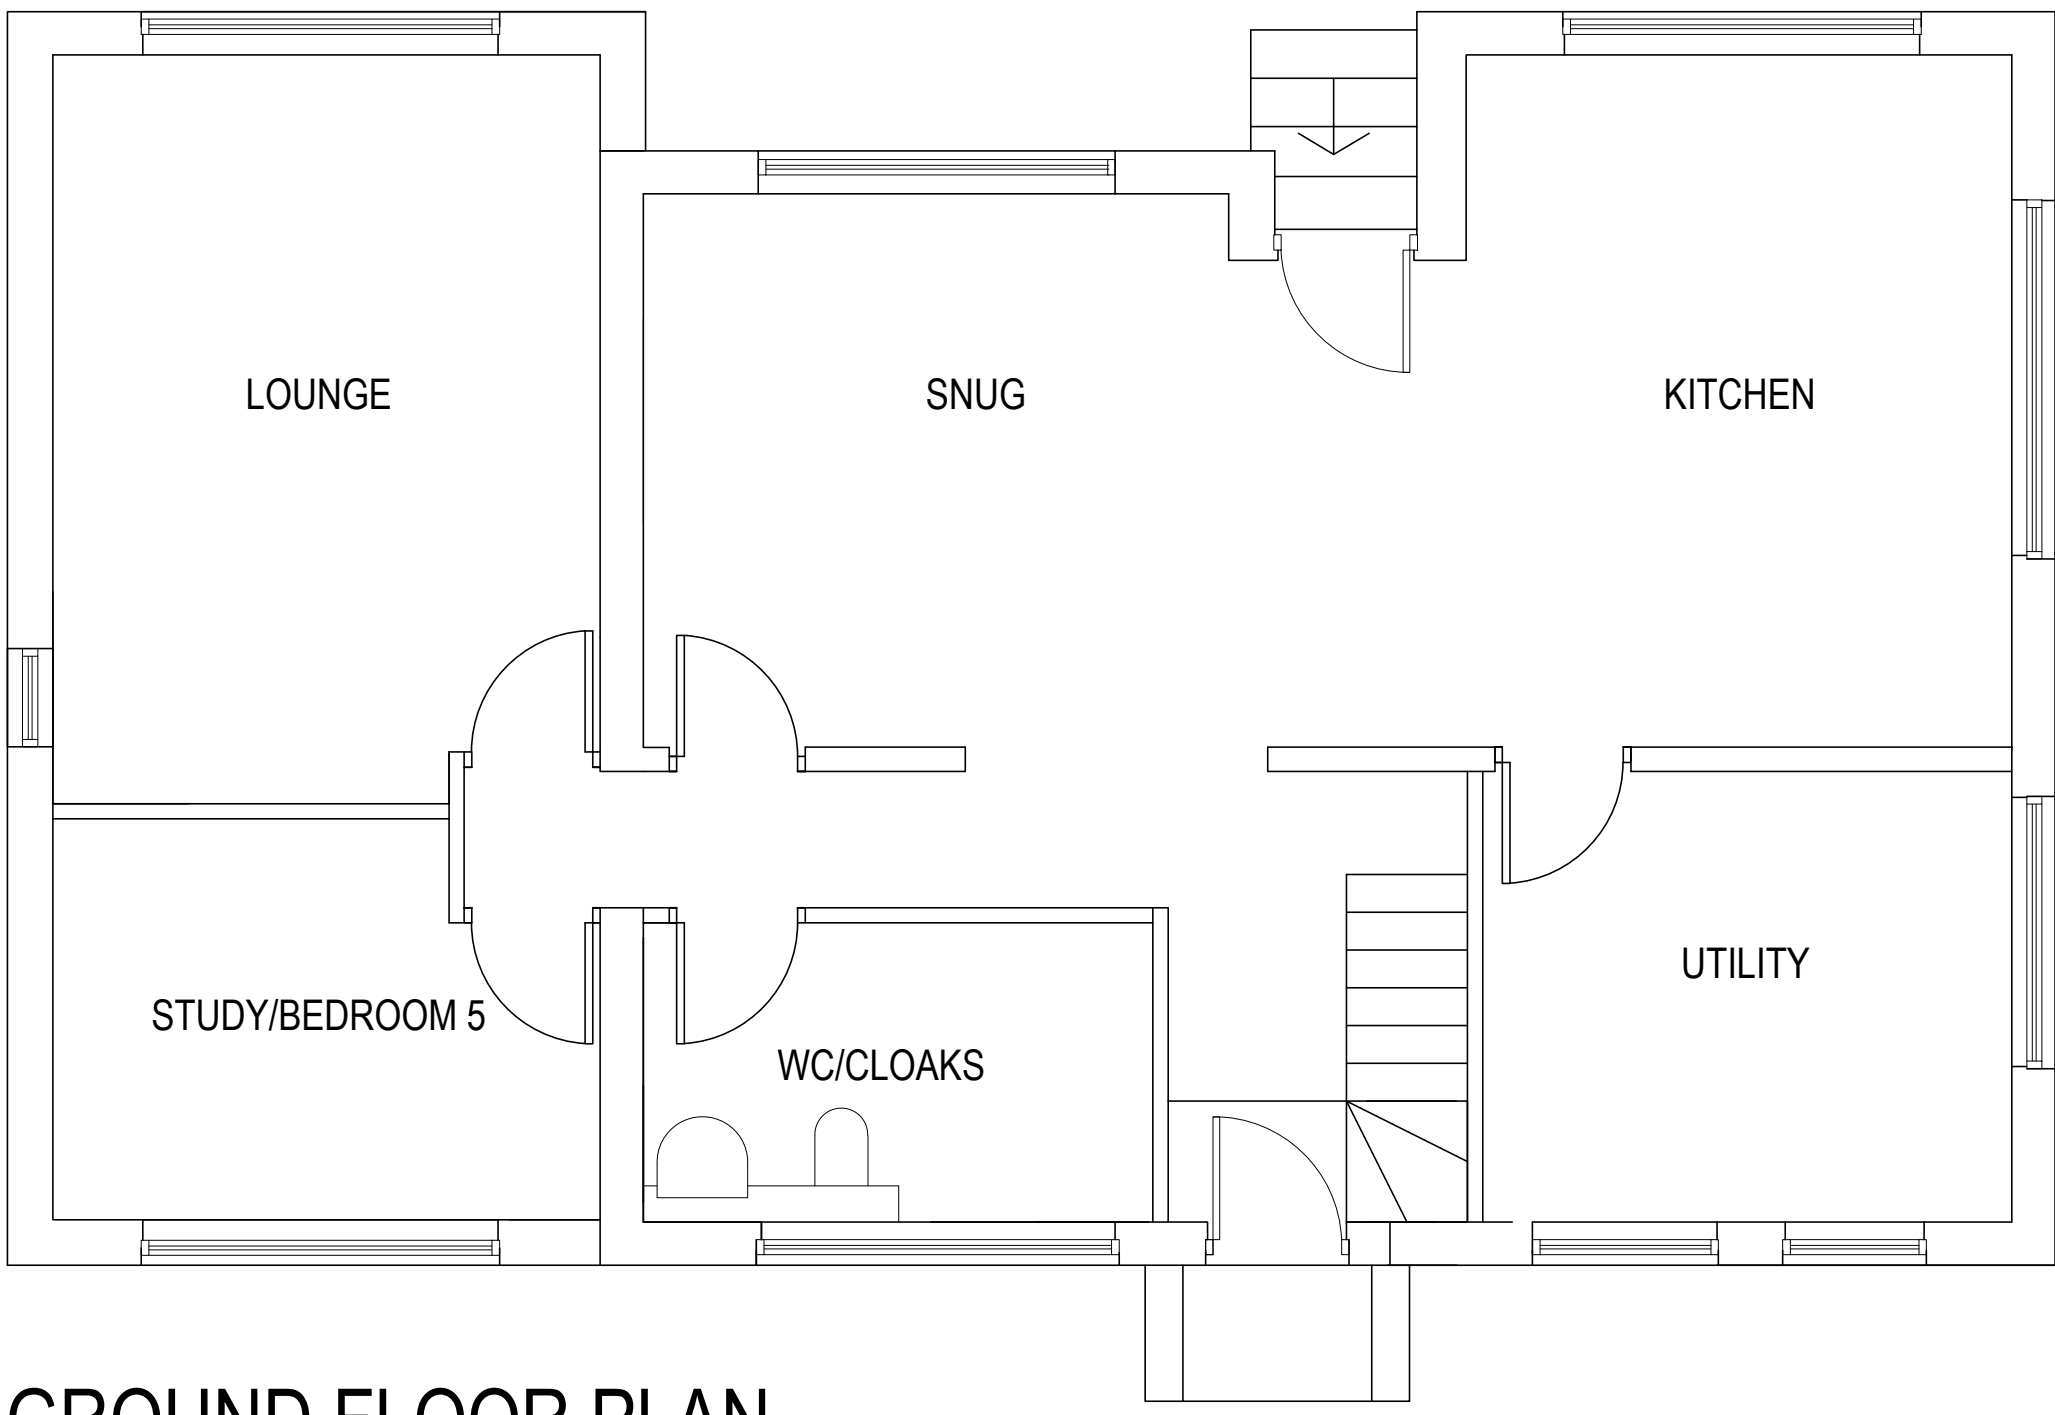

GROUND FLOOR PLAN

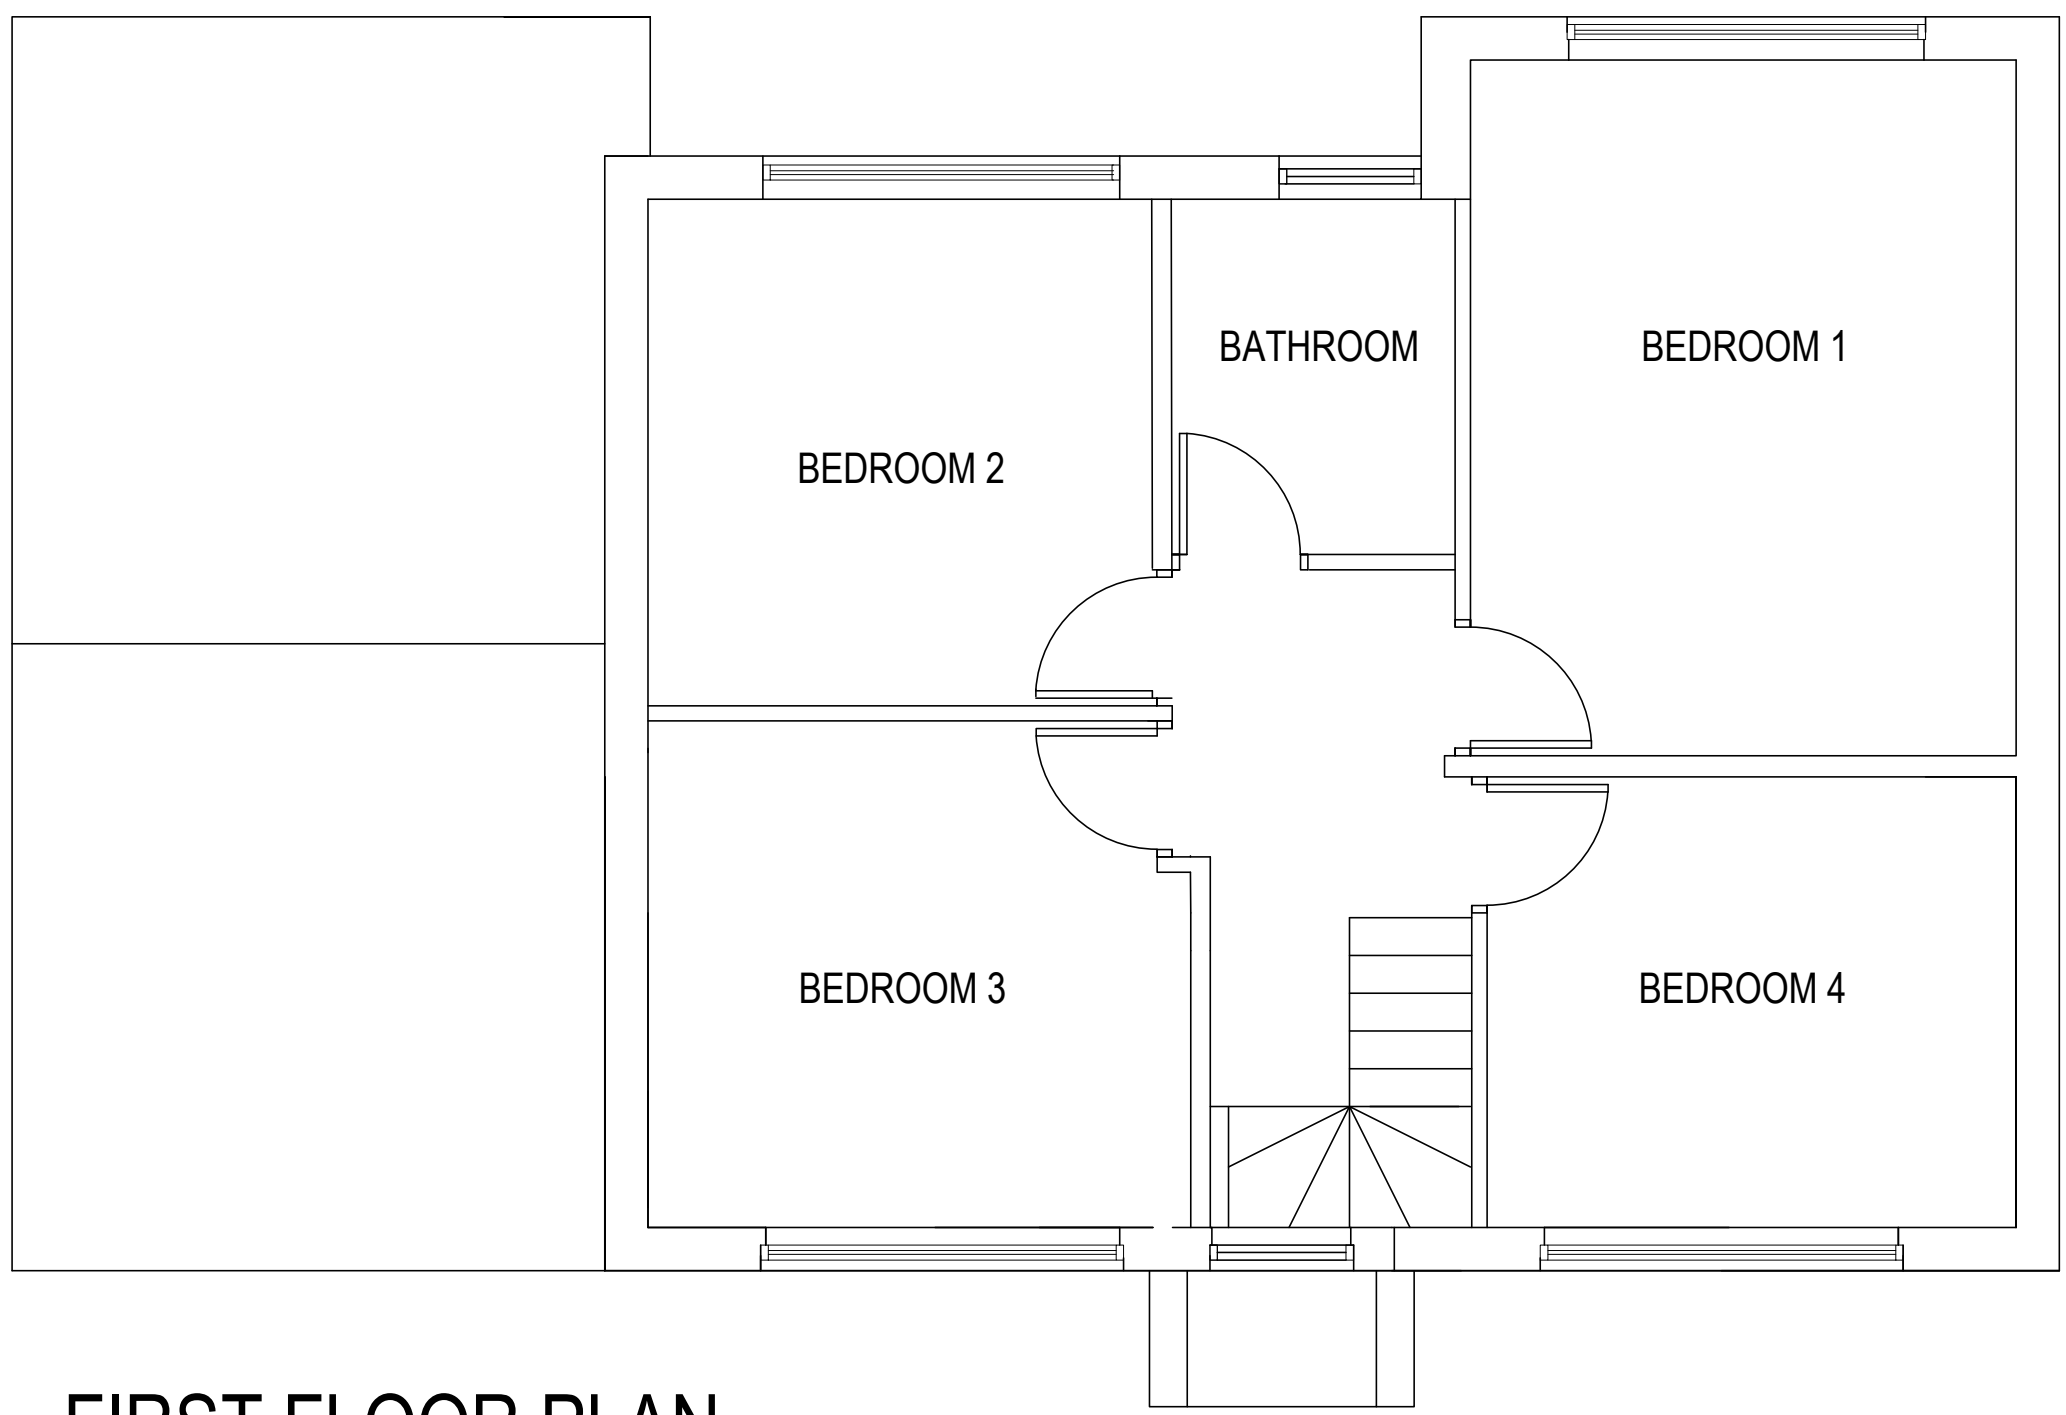

FIRST FLOOR PLAN

EXISTING PLANS & ELEVATIONS FOR  
BUNGALOW RENOVATION

JOB TITLE  
ROYD MOOR FARM

CLIENT  
KINGSMAN HOMES

|          |             |                    |
|----------|-------------|--------------------|
| DRAWN BY | SCALE       | 1:50/100/1250 @ A1 |
| DATE     | DRAWING NO. | REVISION           |
| APR 2023 | 2215-00-23  | A                  |
| CHECKED  |             |                    |



L'Arche Developments (Yorkshire) Ltd  
12 Manor Road  
Farnley Tarn  
Huddersfield  
mail@larchedevelopments.co.uk  
Company Reg: 5145554 VAT Reg: 541526355  
Close Partner: 07779722448 & 07779722448