



Existing Elevation North
1:100

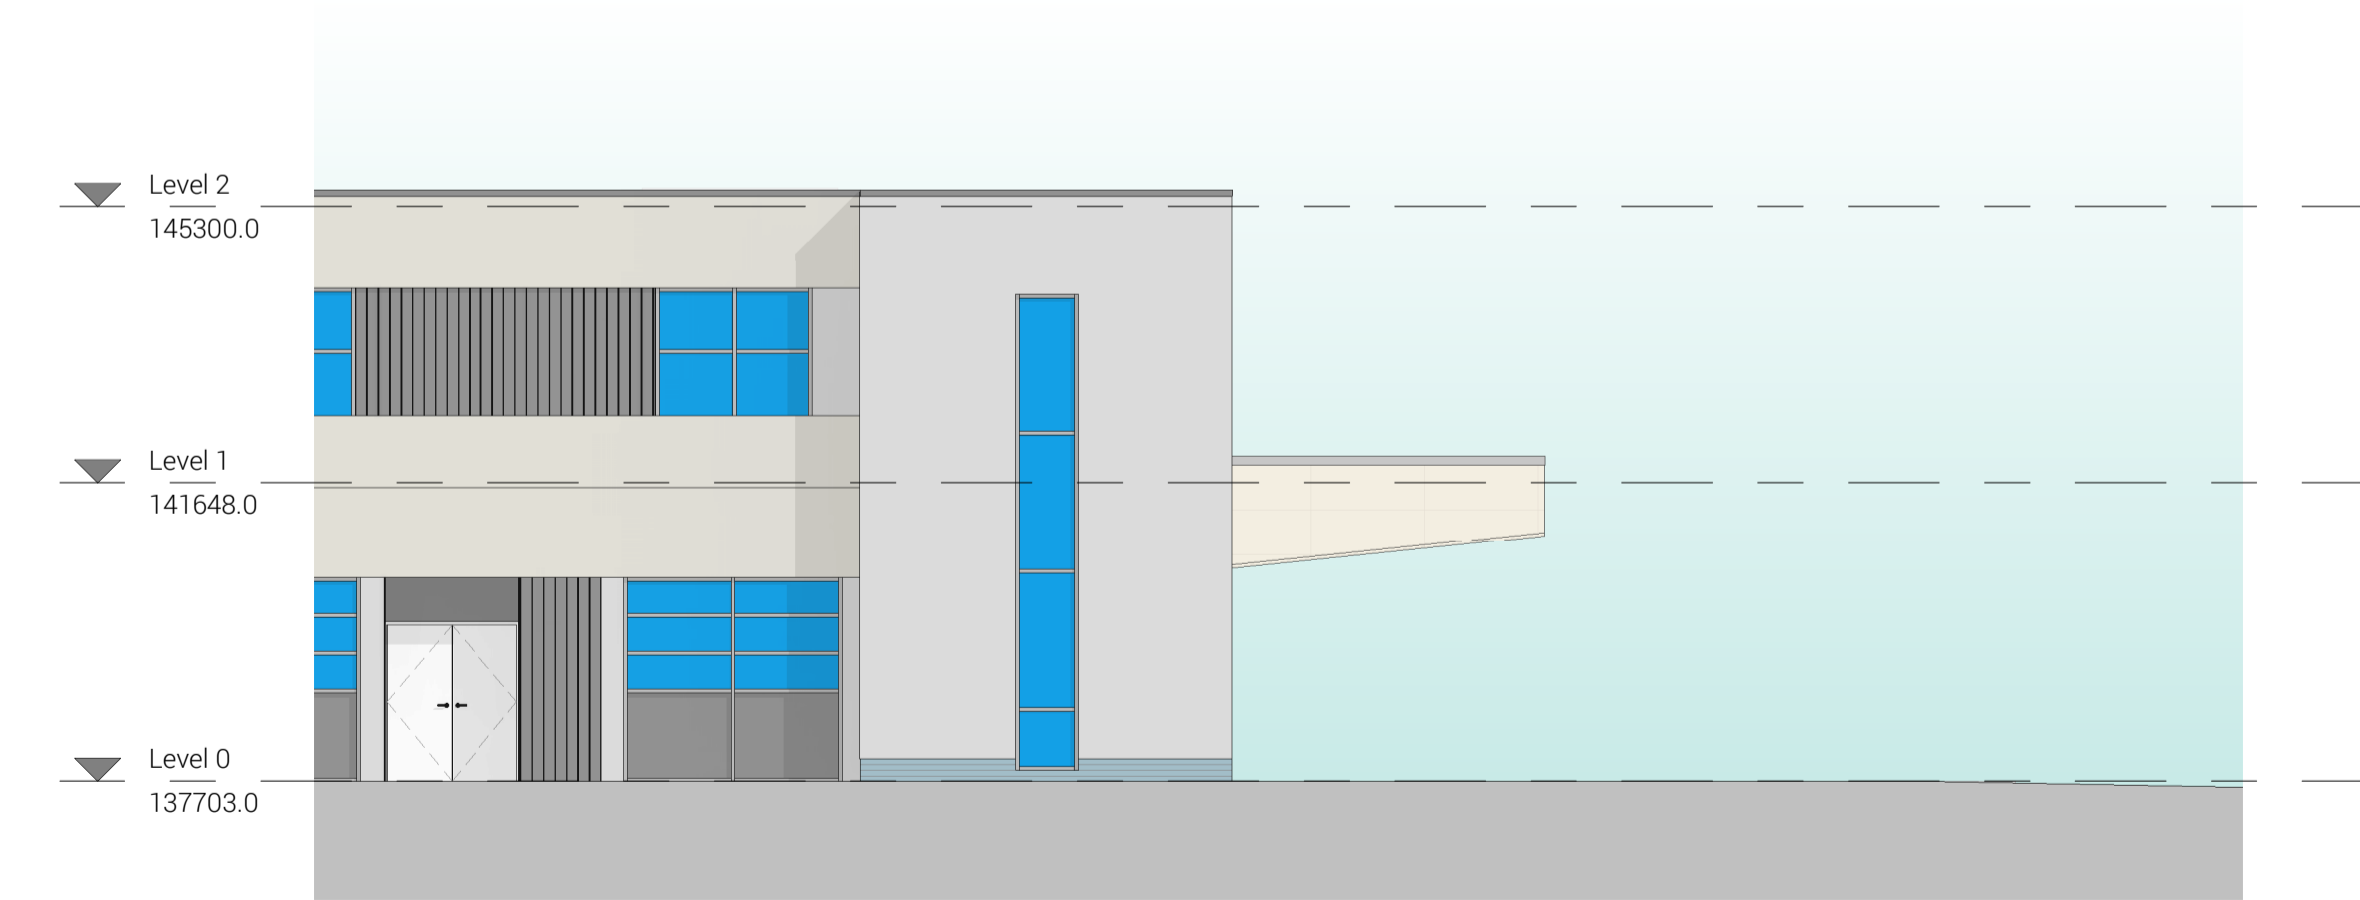

Existing Elevation East
1:100

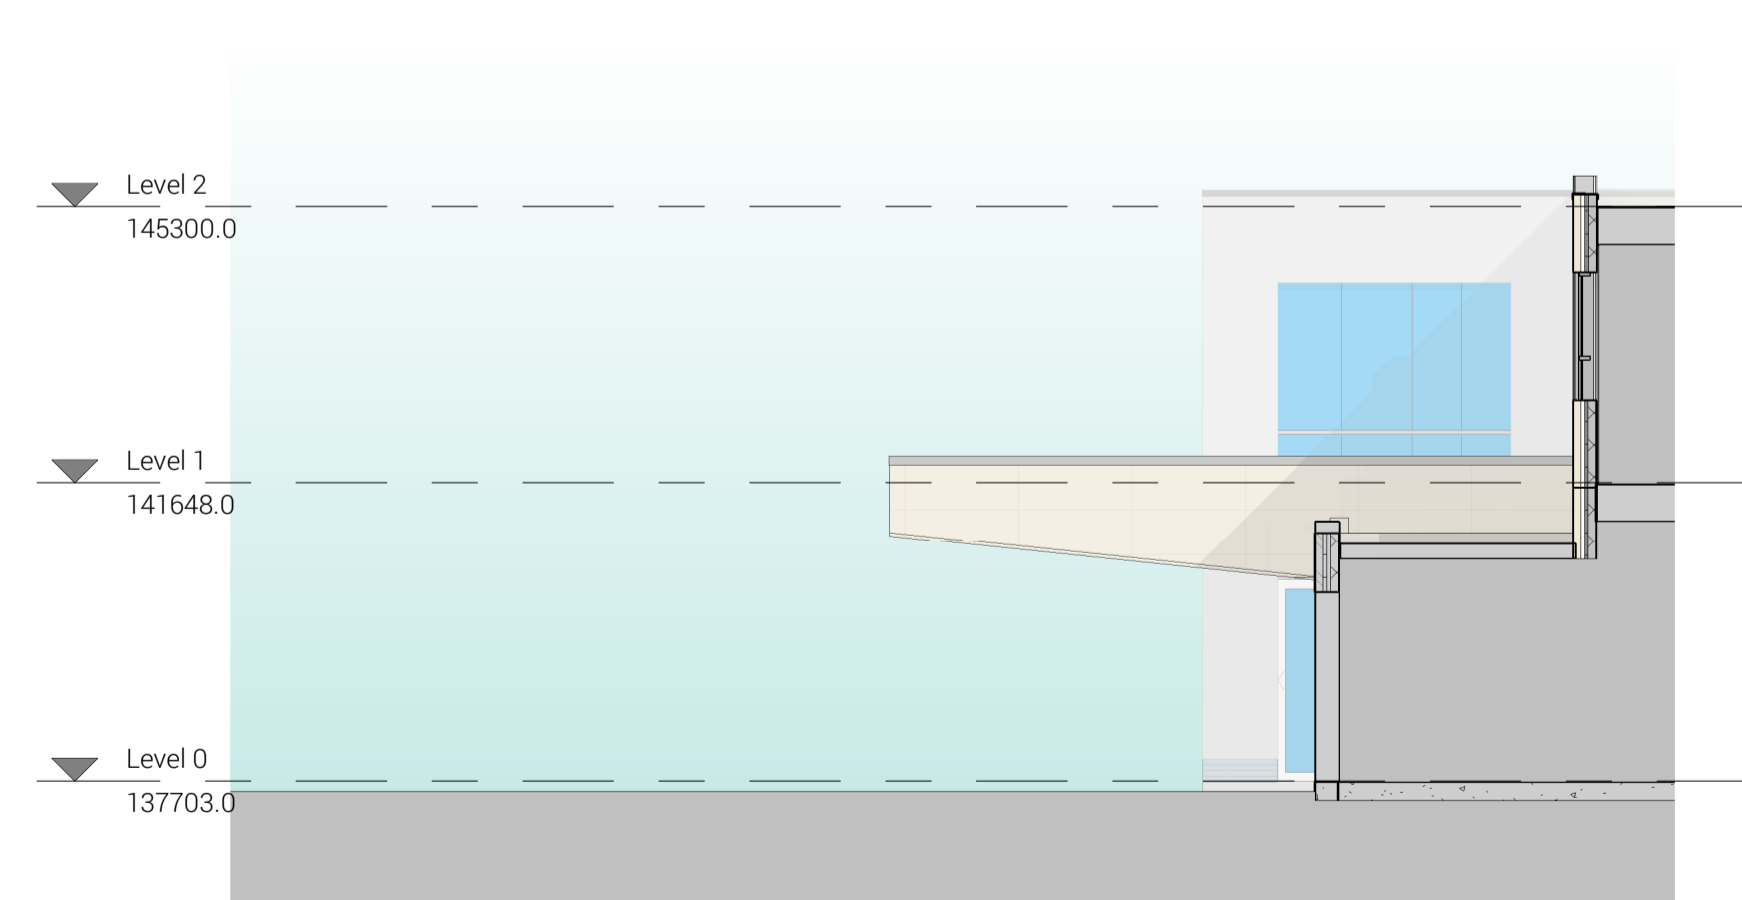

Existing Elevation West
1:100

GENERAL NOTES:
 DAY Architectural Ltd accepts no responsibility for any costs, losses or claims whatsoever arising from these drawings, specifications and related documents unless there is full compliance with the Client or any unauthorised user of the following:
 1 All boundaries, dimensions and levels are to be checked on site before construction and any discrepancies reported to the Architect / Designer.
 2 Partial Service: Any discrepancies with site or other information is to be advised to the Architect / Designer and direction and / or approval is to be sought before the implementation of the detail.
 3 Block and site plans are reproduced under license from the Ordnance Survey.
 4 Do not scale this drawing.
 5 For the purpose of coordination, all relevant parties must check this information prior to implementation and report any discrepancies to the Architect / Designer.

REV	DESCRIPTION	DATE	REV BY

CLIENT			
PROJECT		ED CAU, BARNSELY HOSPITAL	

DRAWING Existing Elevations			
SCALE	PAPER SIZE	DATE	
As indicated	A1	08/14/19	
TRUST PROJECT No.	DRAWN BY	CHECKED BY	
C18-096B 2202	KA	CB	
DAY DRAWING No.	REVISION	PROJECT No.	
85419-DAY-ZZ-ZZ-DR-A-03-1101		854-19	
DRAWING STATUS			
PLANNING			

DAY Architectural Ltd.
 Studio 1, Lancaster Buildings
 77 Deansgate, Manchester, M3
 2BW
 T: 0161 834 9703
 W: www.day-architectural.com

Information contained on this drawing is the sole copyright of DAY Architectural Ltd and is not to be reproduced without their permission.