



ROOF PLAN

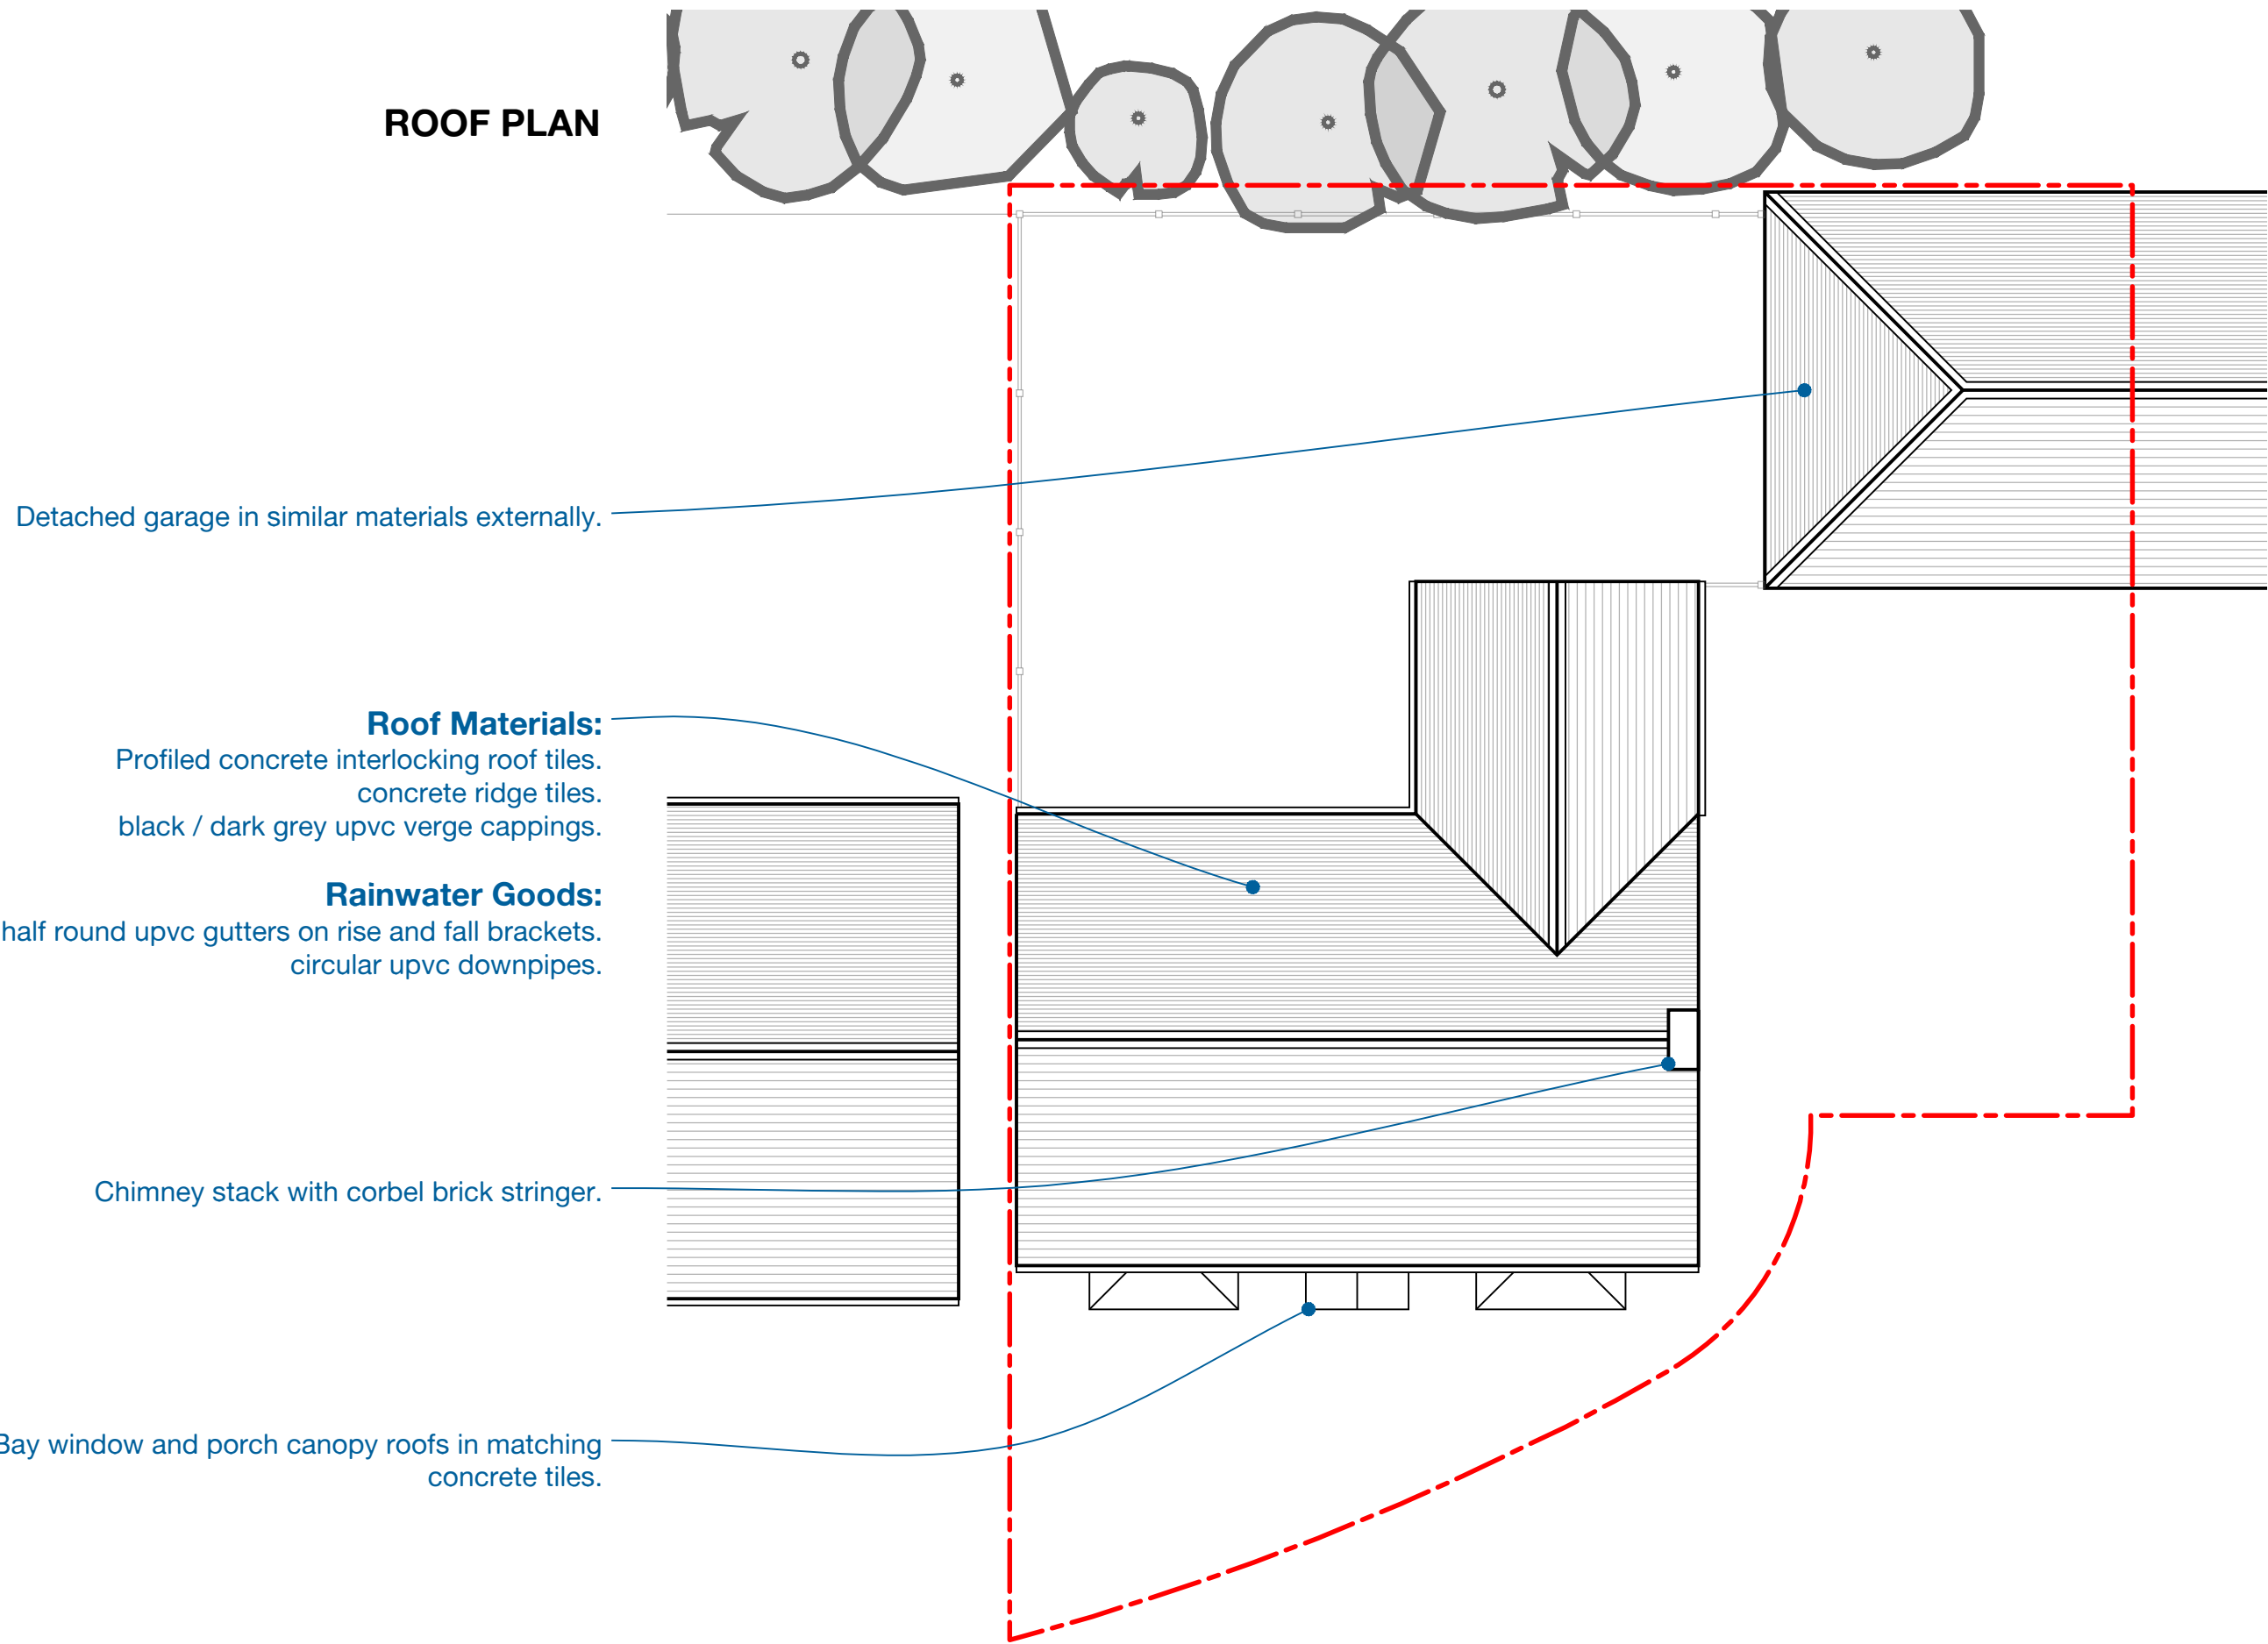

GROUND FLOOR PLAN

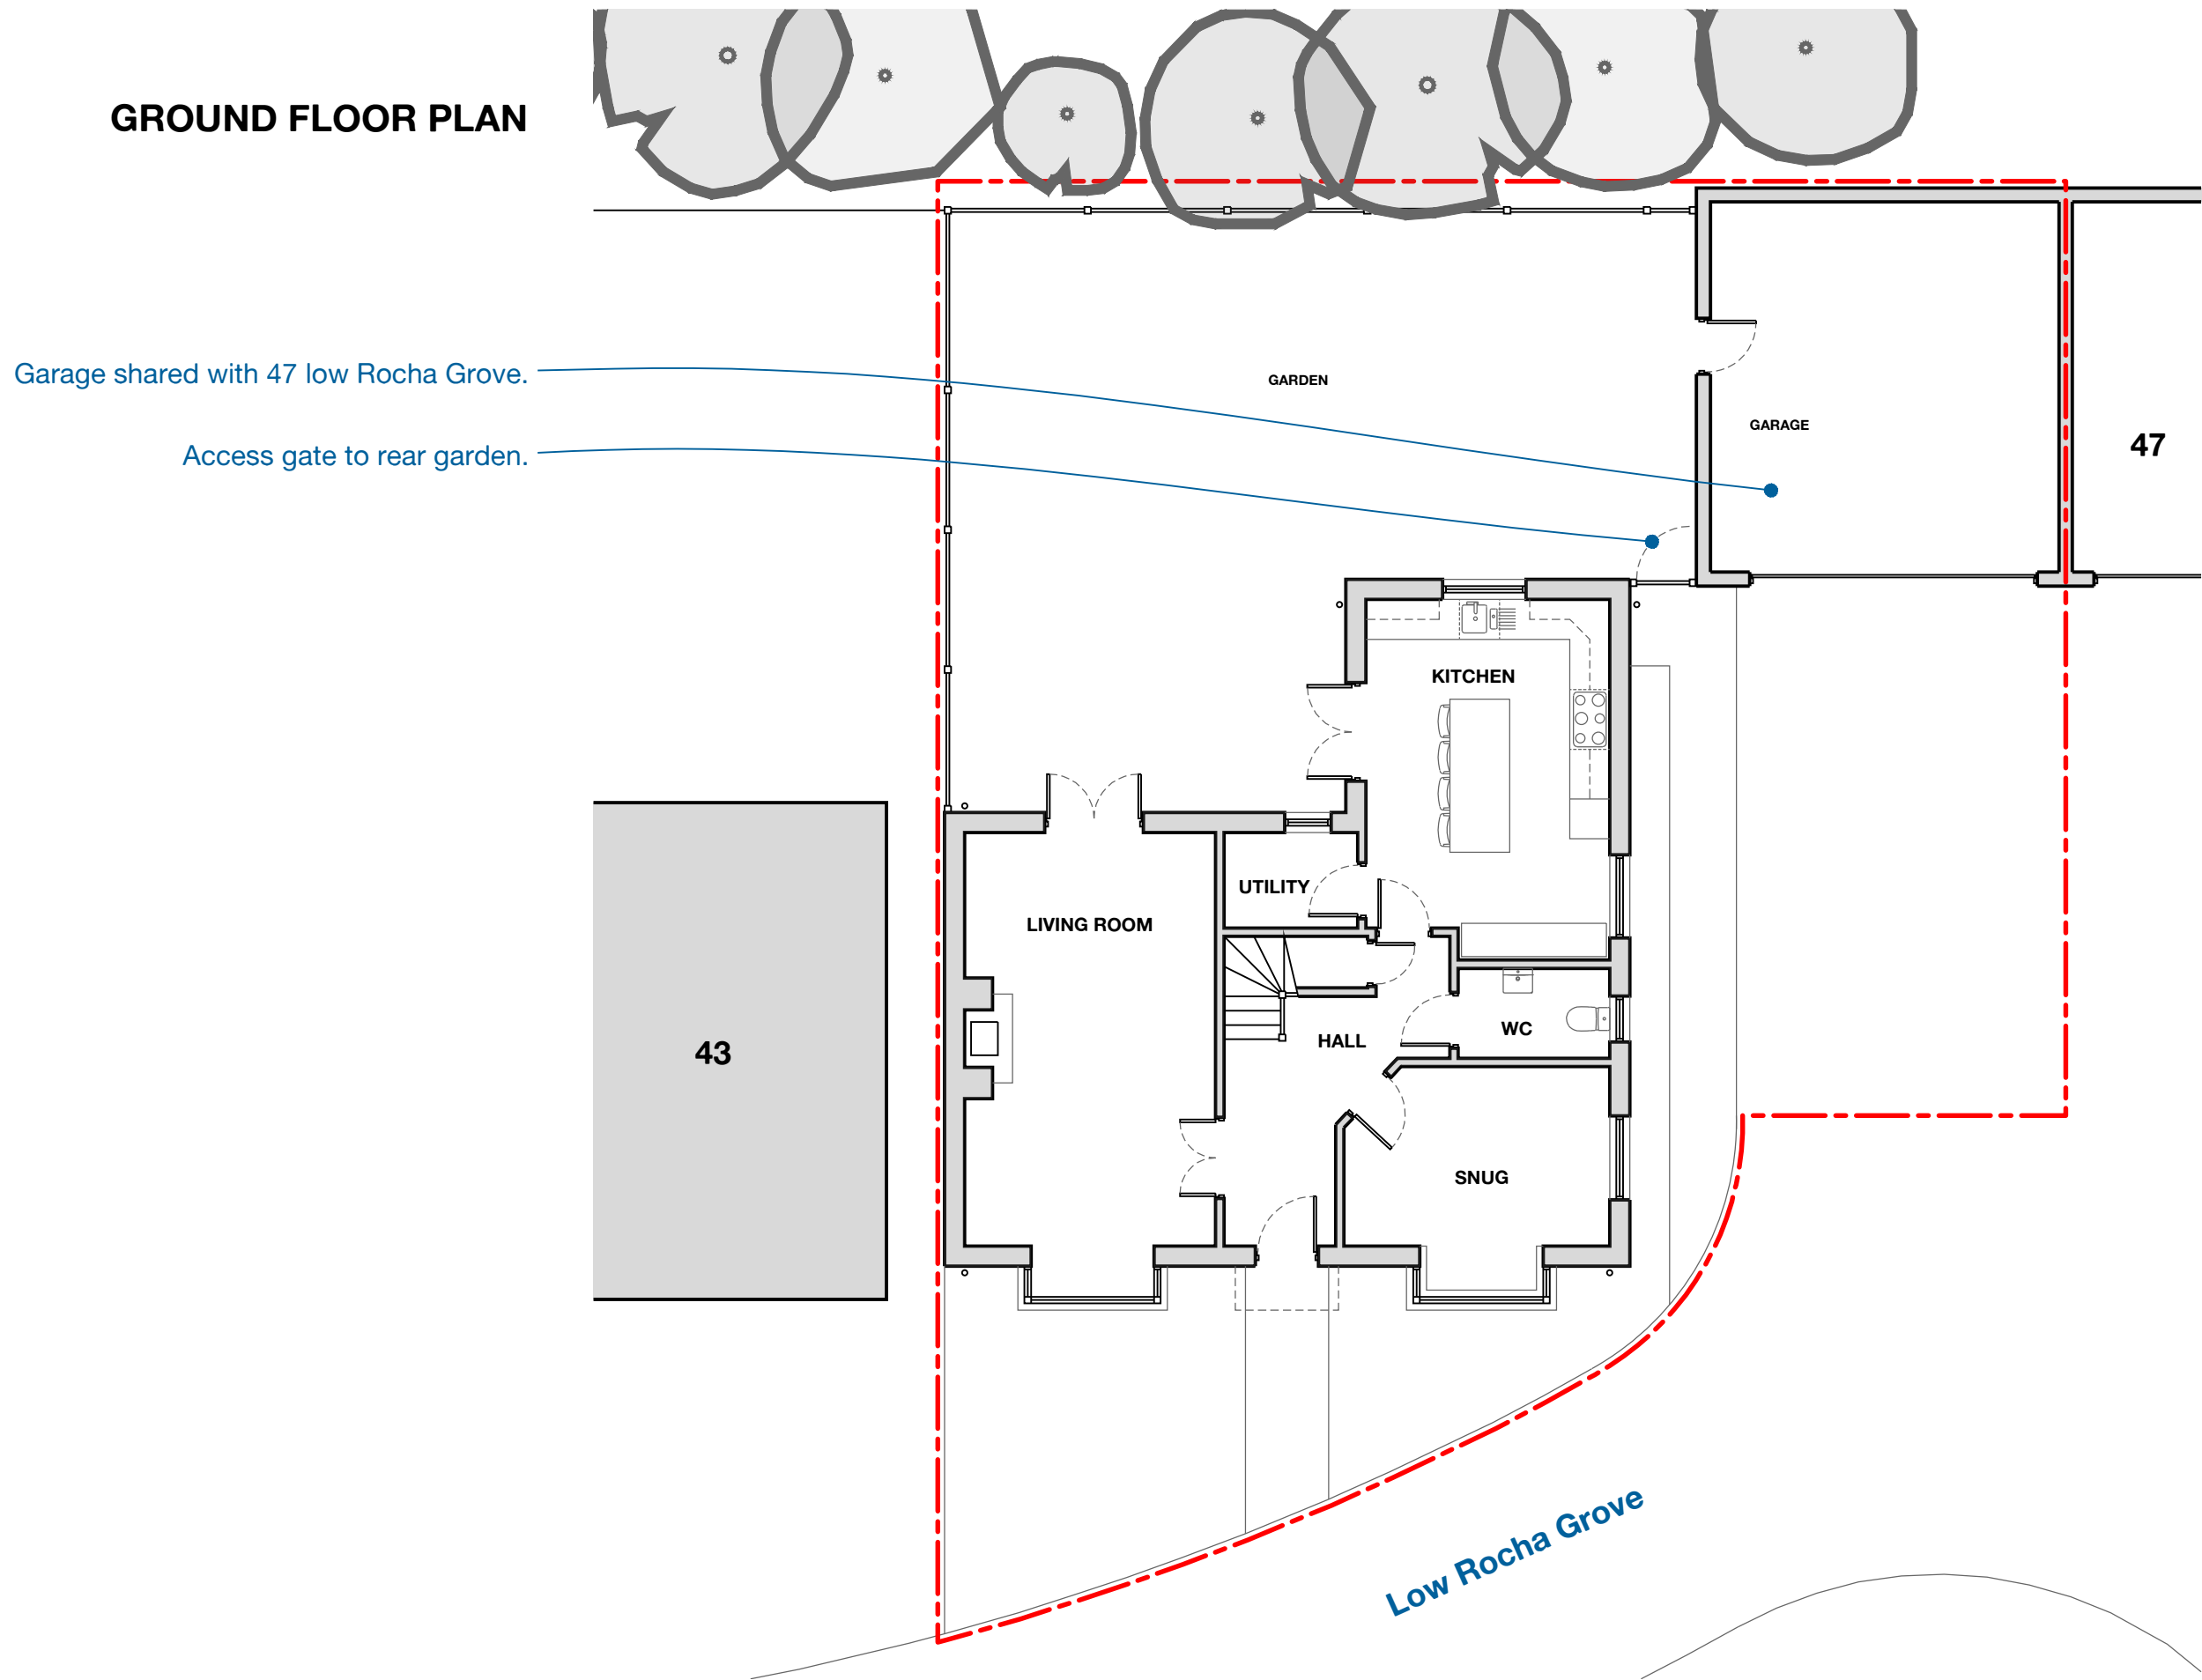


FRONT ELEVATION




SIDE (EAST) ELEVATION



REAR ELEVATION

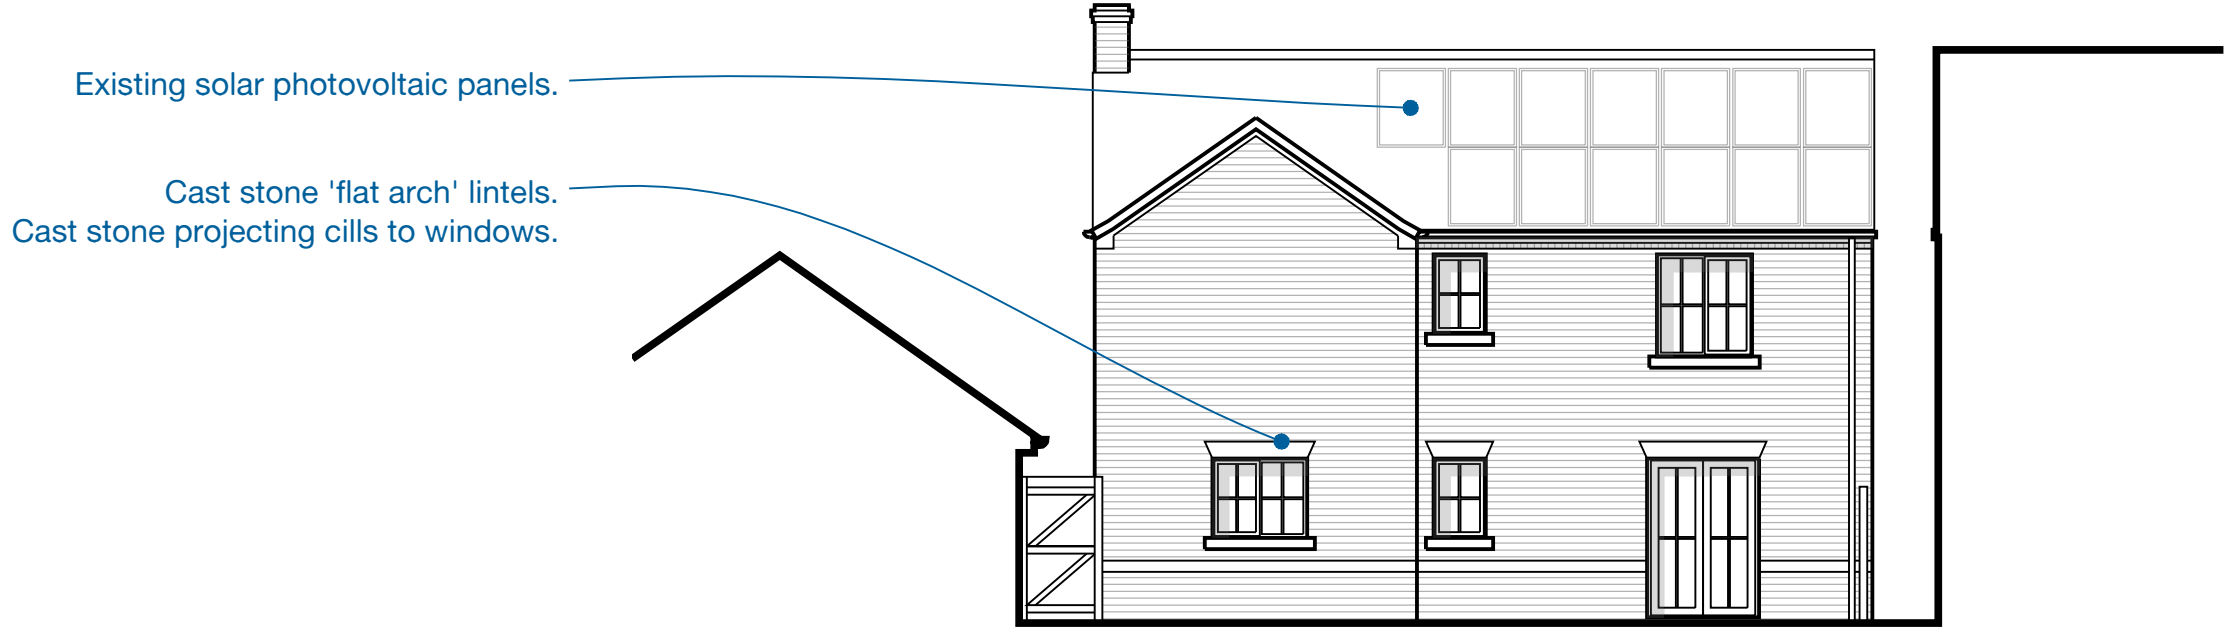

SIDE (WEST) ELEVATION

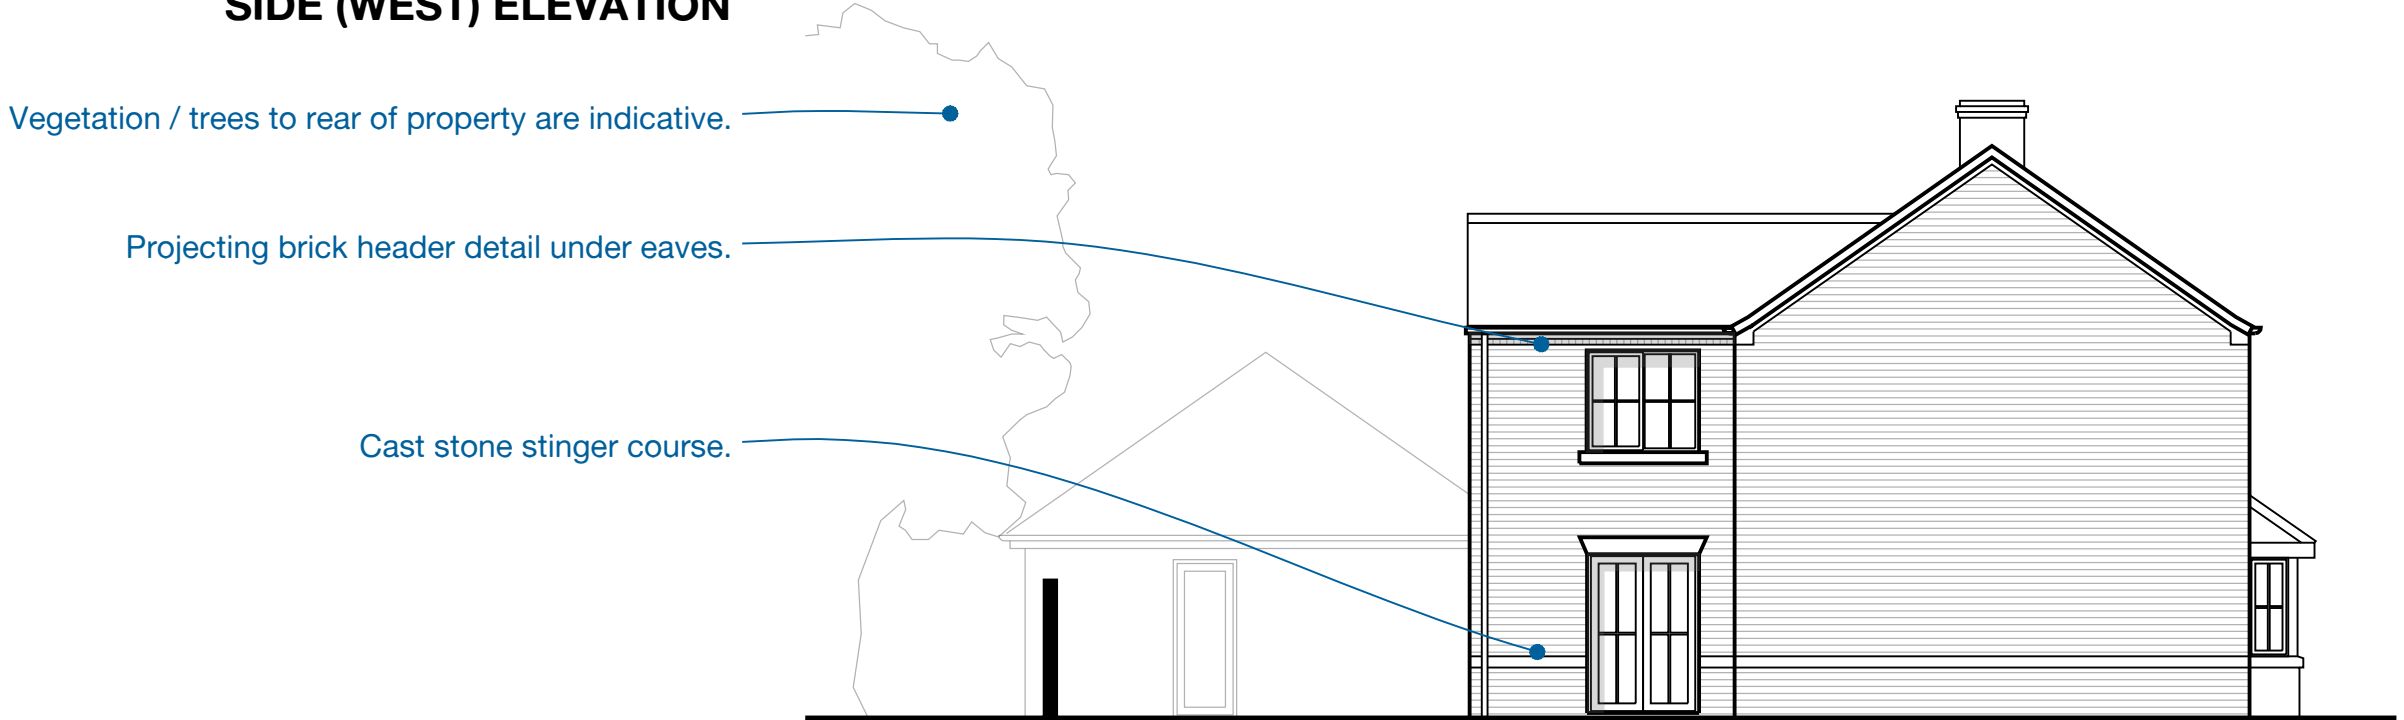

NORTH



Only scale from original copies of this drawing. Check all dimensions on site. This drawing to be read in conjunction with all relevant drawings. All work in accordance with Building Regulations and relevant British Standards. This drawing produced for use in this project only and may not be used for any other purpose. Chris Hill Architects accepts no liability for the use of this drawing other than the purpose for which it was intended. This drawing may not be reproduced without prior written agreement.  
© COPYRIGHT CHRIS HILL ARCHITECTS) EXISTS ON ALL INFORMATION AND DESIGNS CONTAINED UPON THIS DRAWING.

1:100



|     |                        |            |    |
|-----|------------------------|------------|----|
| A   | Initial drawing issue. | 03.02.2025 | CH |
| REV | DESCRIPTION            | DATE       | BY |

**CHRIS HILL ARCHITECTS**

**RIBA**  T: 07478532498  
E: chris@hillarchitects@icloud.com

PROJECT  
**45 LOW ROCHA GROVE**  
**PENISTONE**

TITLE  
**EXISTING**  
**PLANS & ELEVATIONS**

|             |             |            |        |         |
|-------------|-------------|------------|--------|---------|
| SCALE       | PAPER       | DATE       | AUTHOR | CHECKED |
| 1:100       | A1          | 03.02.2025 | CH     | JH      |
| PROJECT No. | DRAWING No. | REVISION   |        |         |

**CHA 2417** **10** **A**



**PLANNING**