



SCALE 1:50

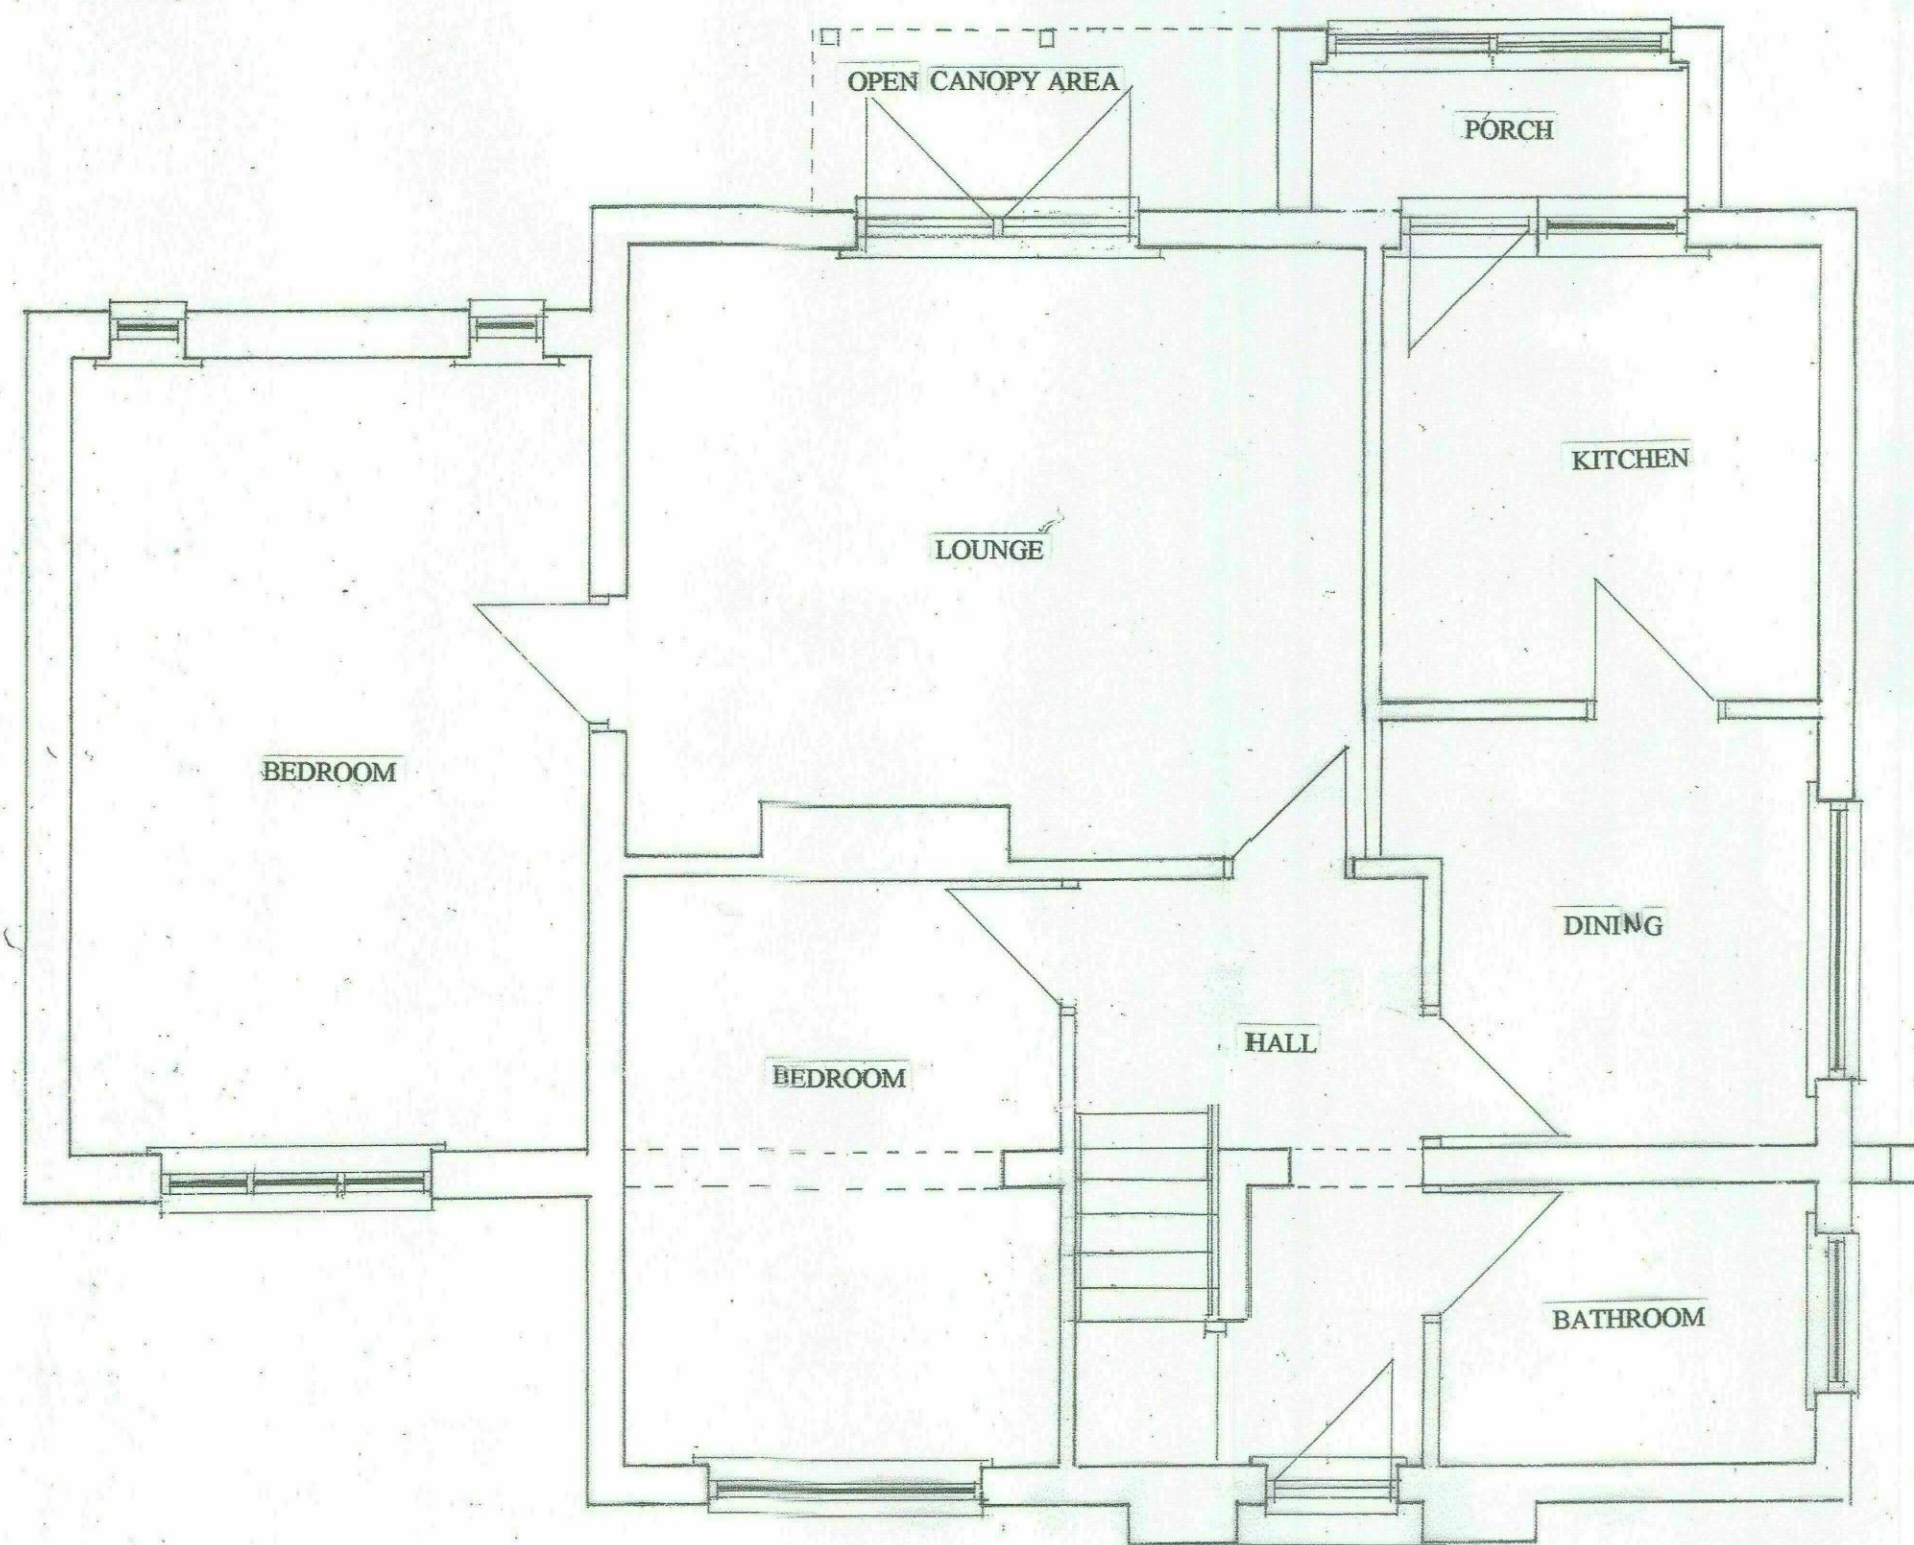


EXISTING GROUND FLOOR LAYOUT

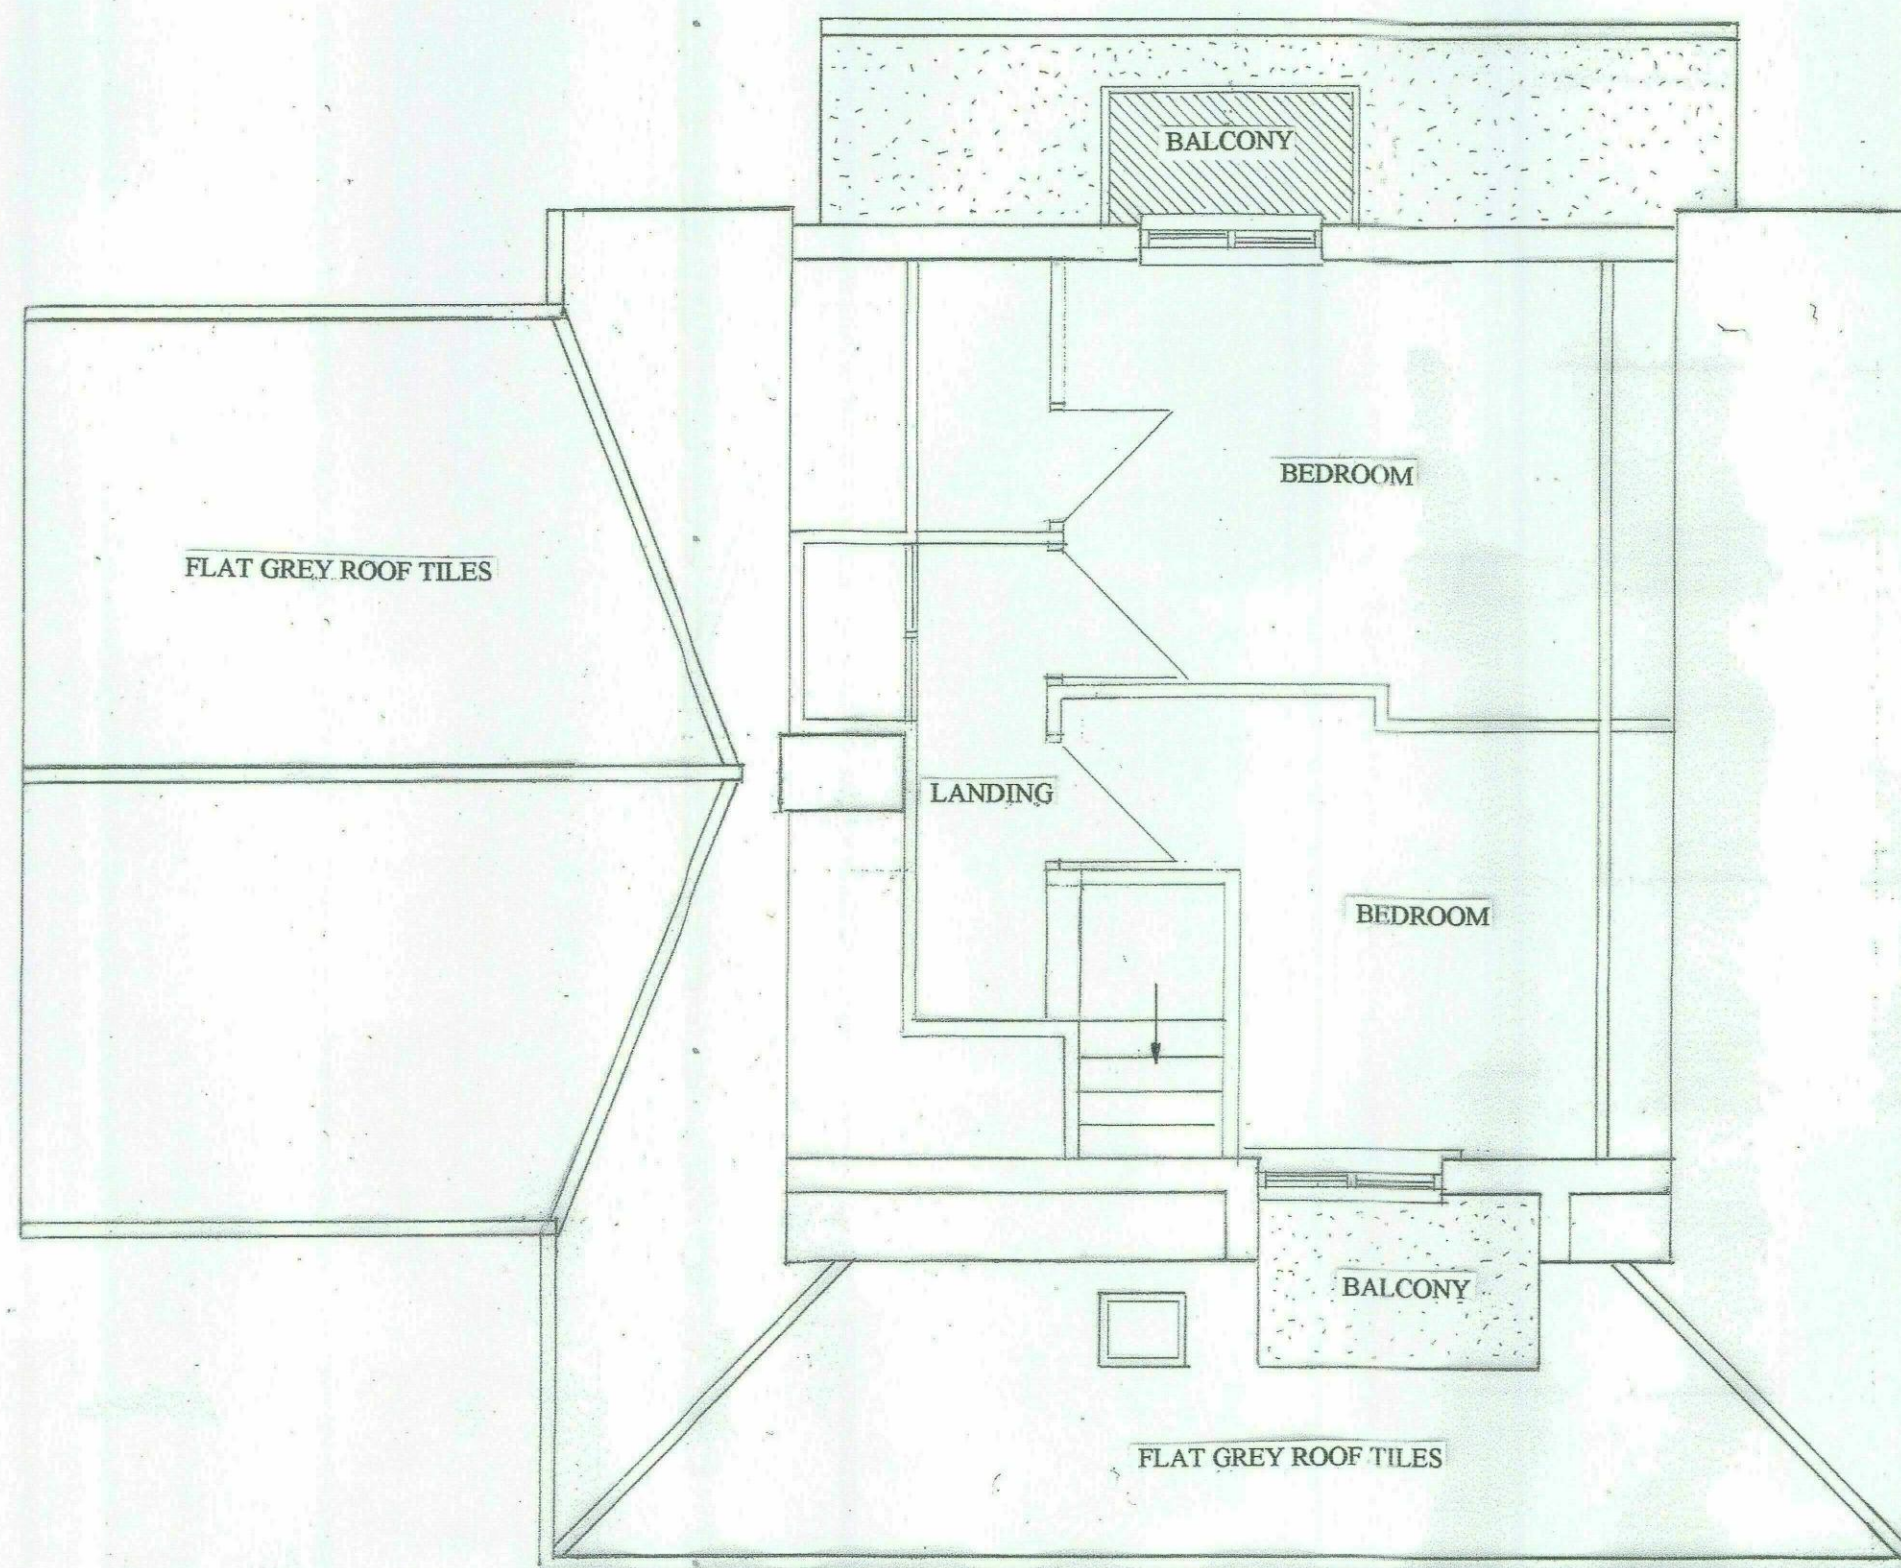


EXISTING FIRST FLOOR LAYOUT

SCALE 1:50

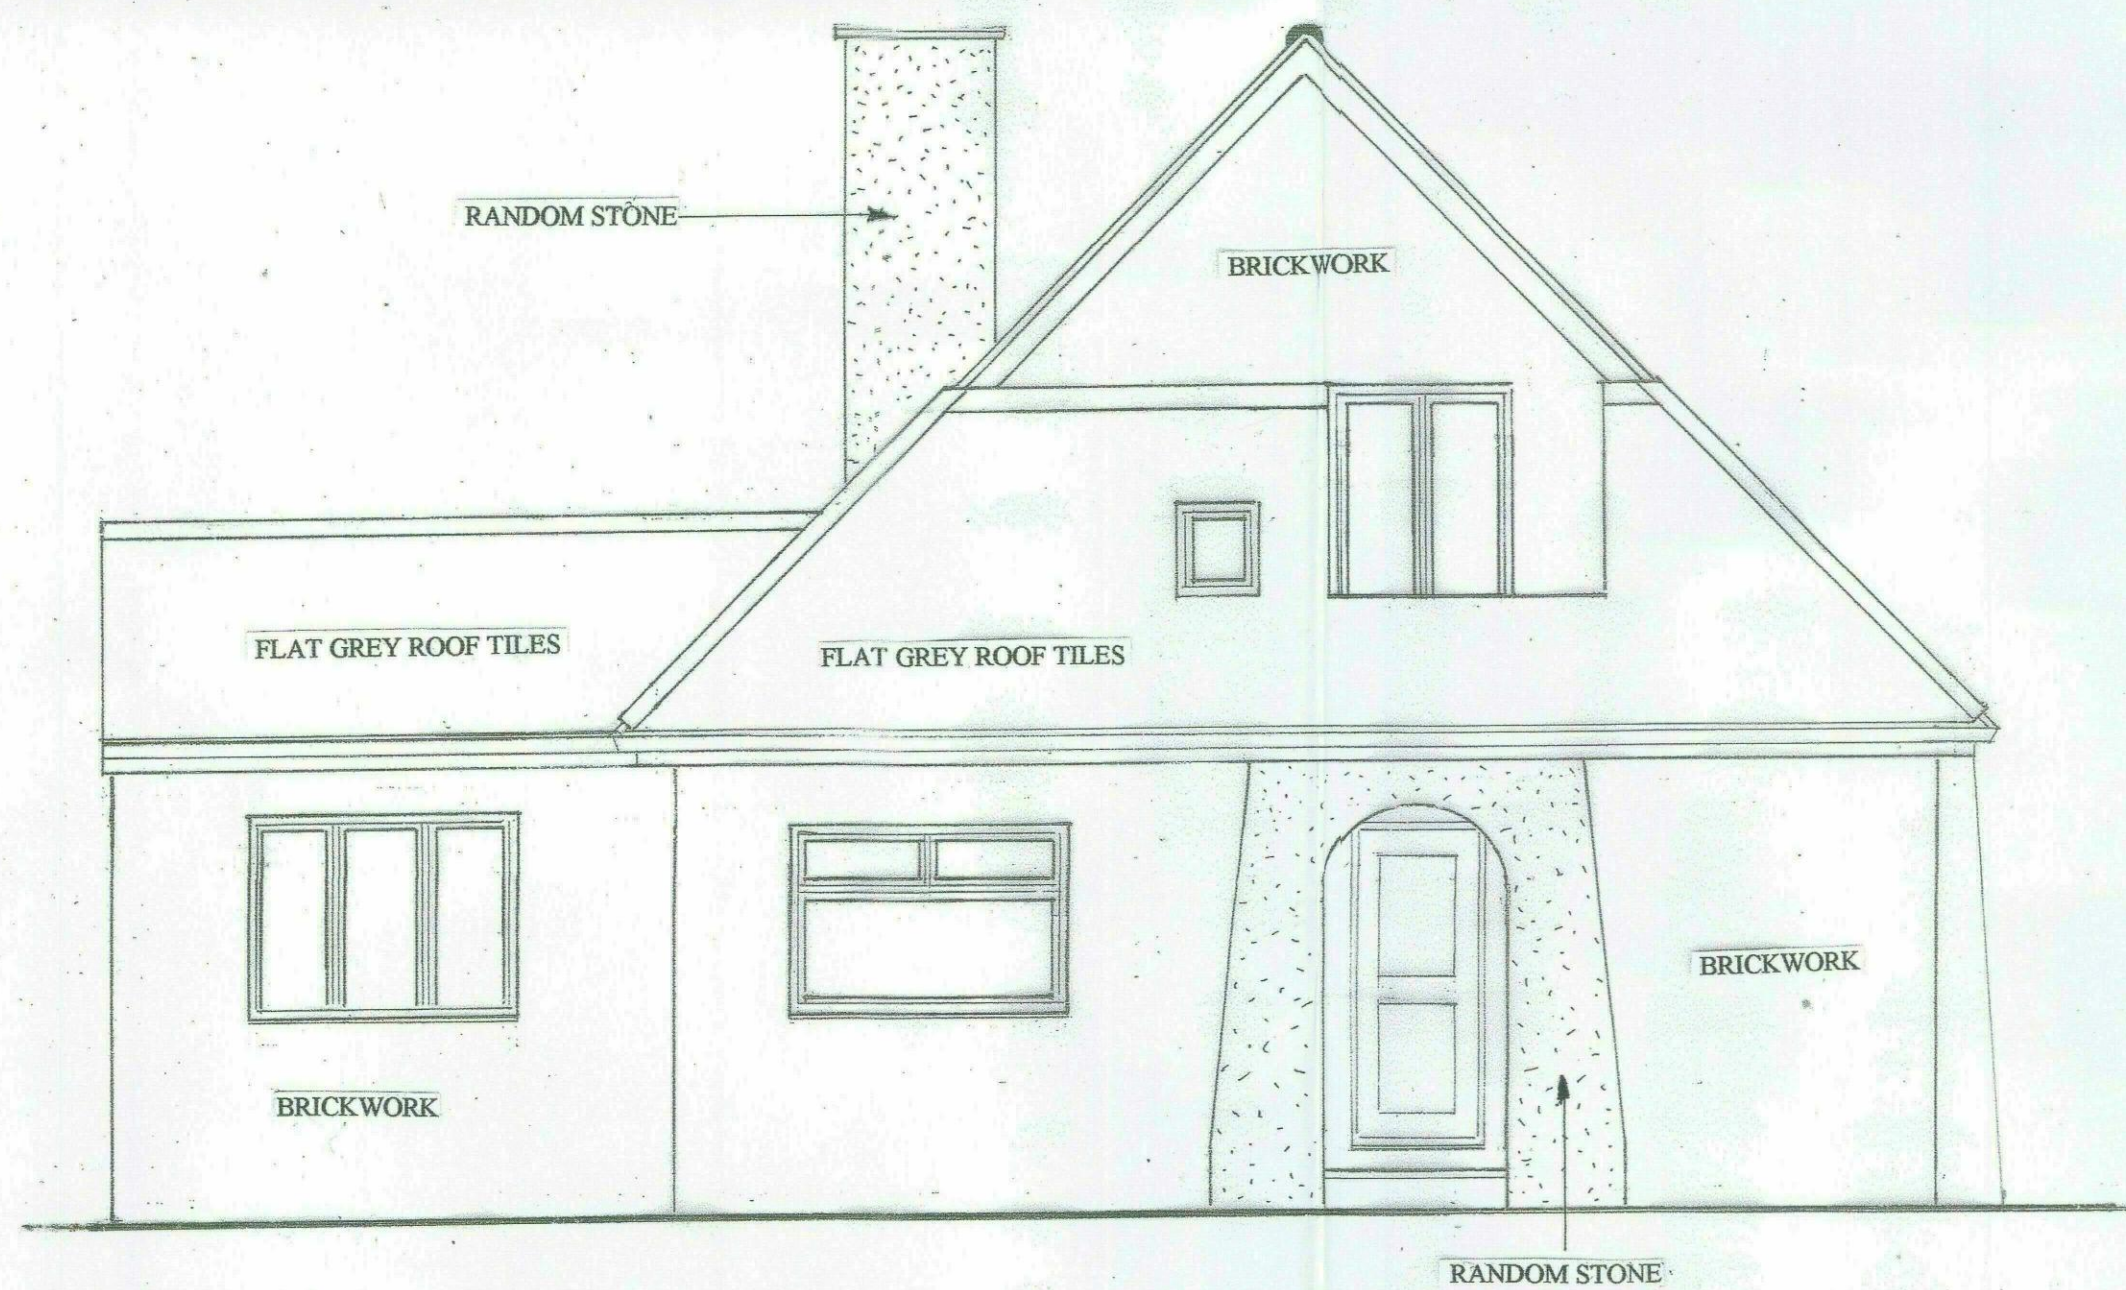

EXISTING FRONT ELEVATION

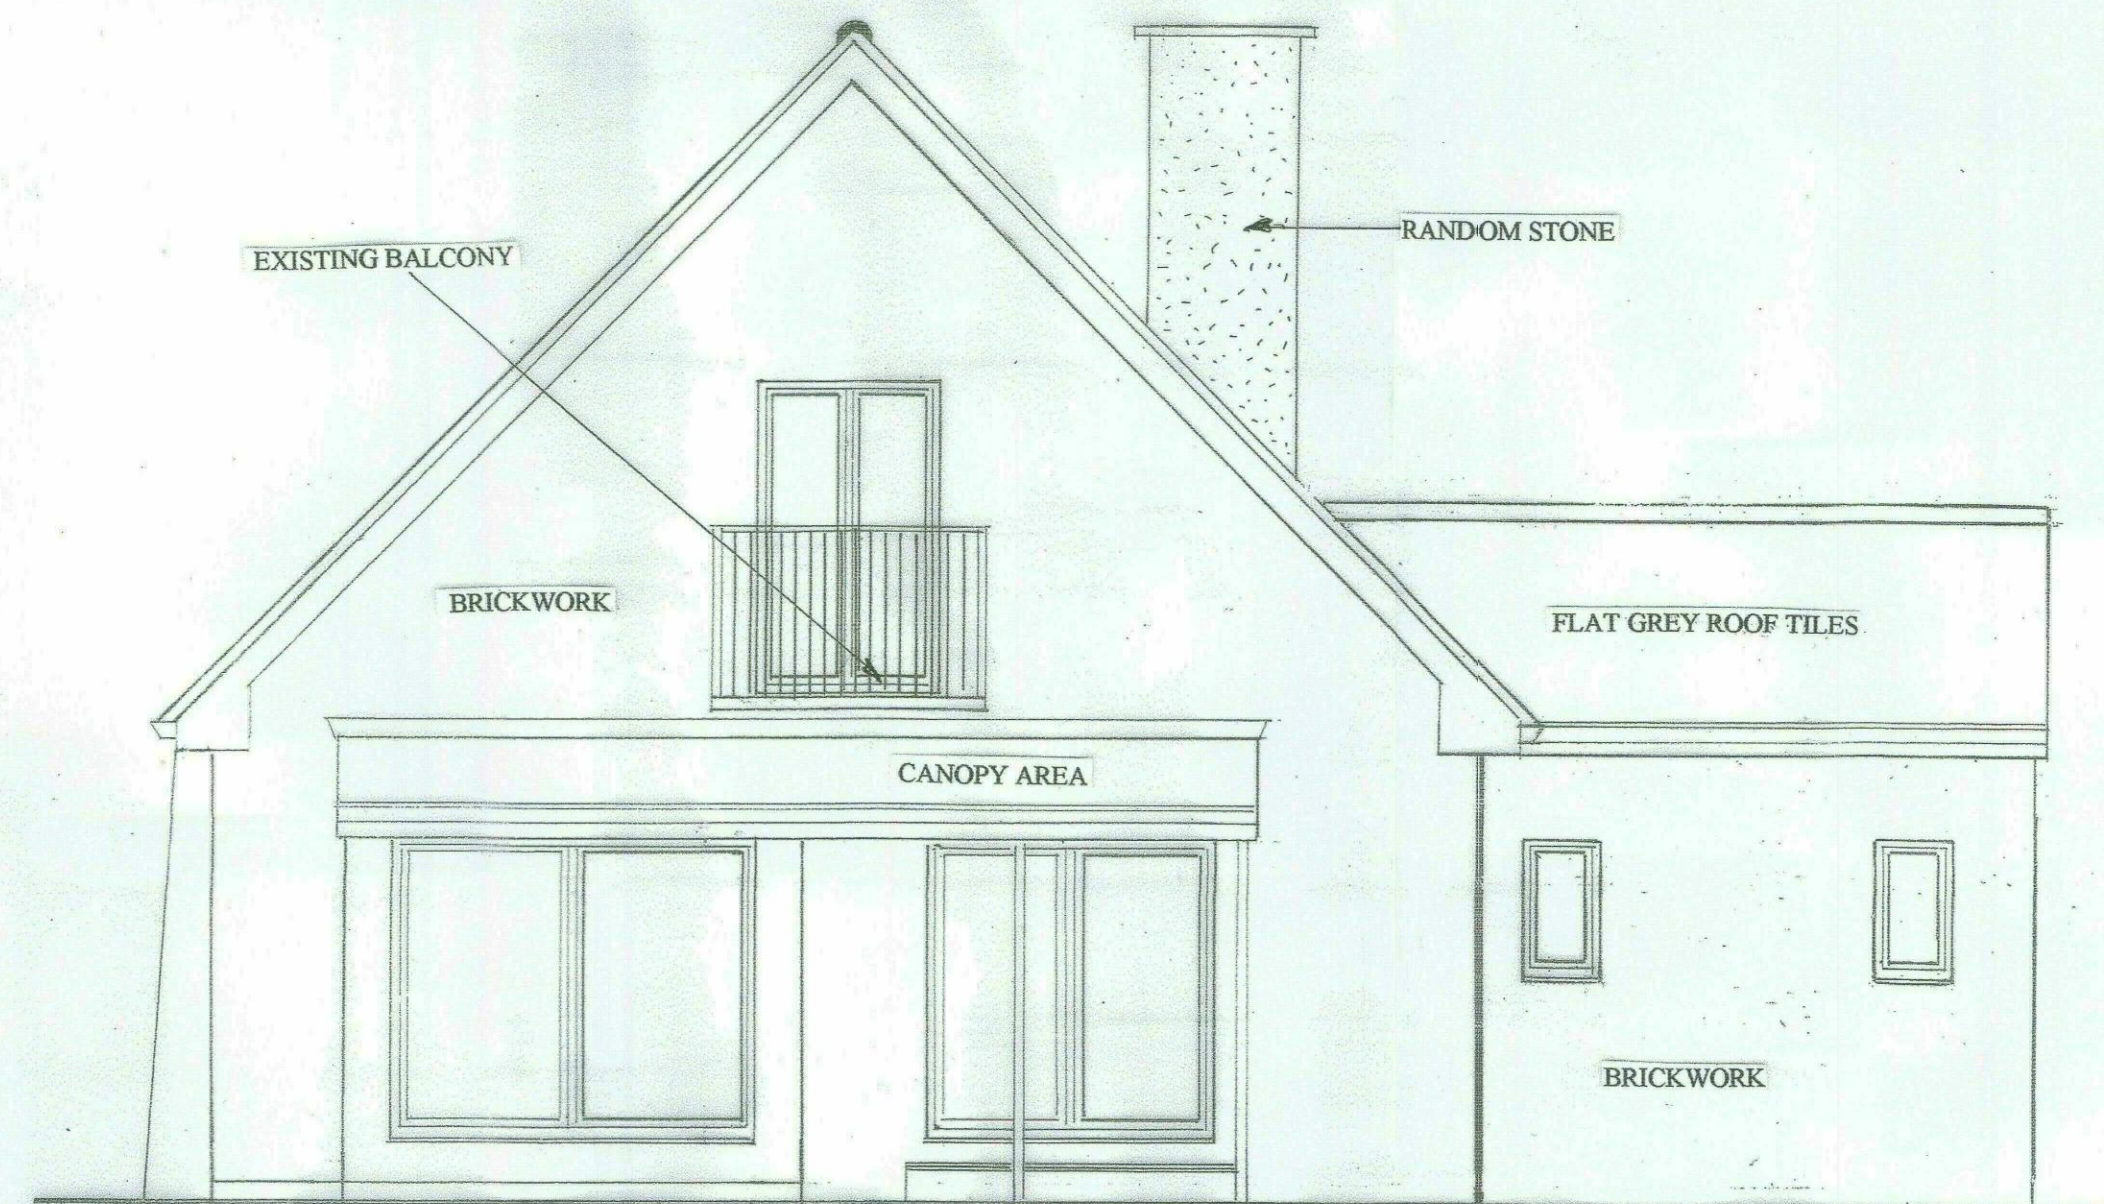

EXISTING REAR ELEVATION

SCALE 1:50