


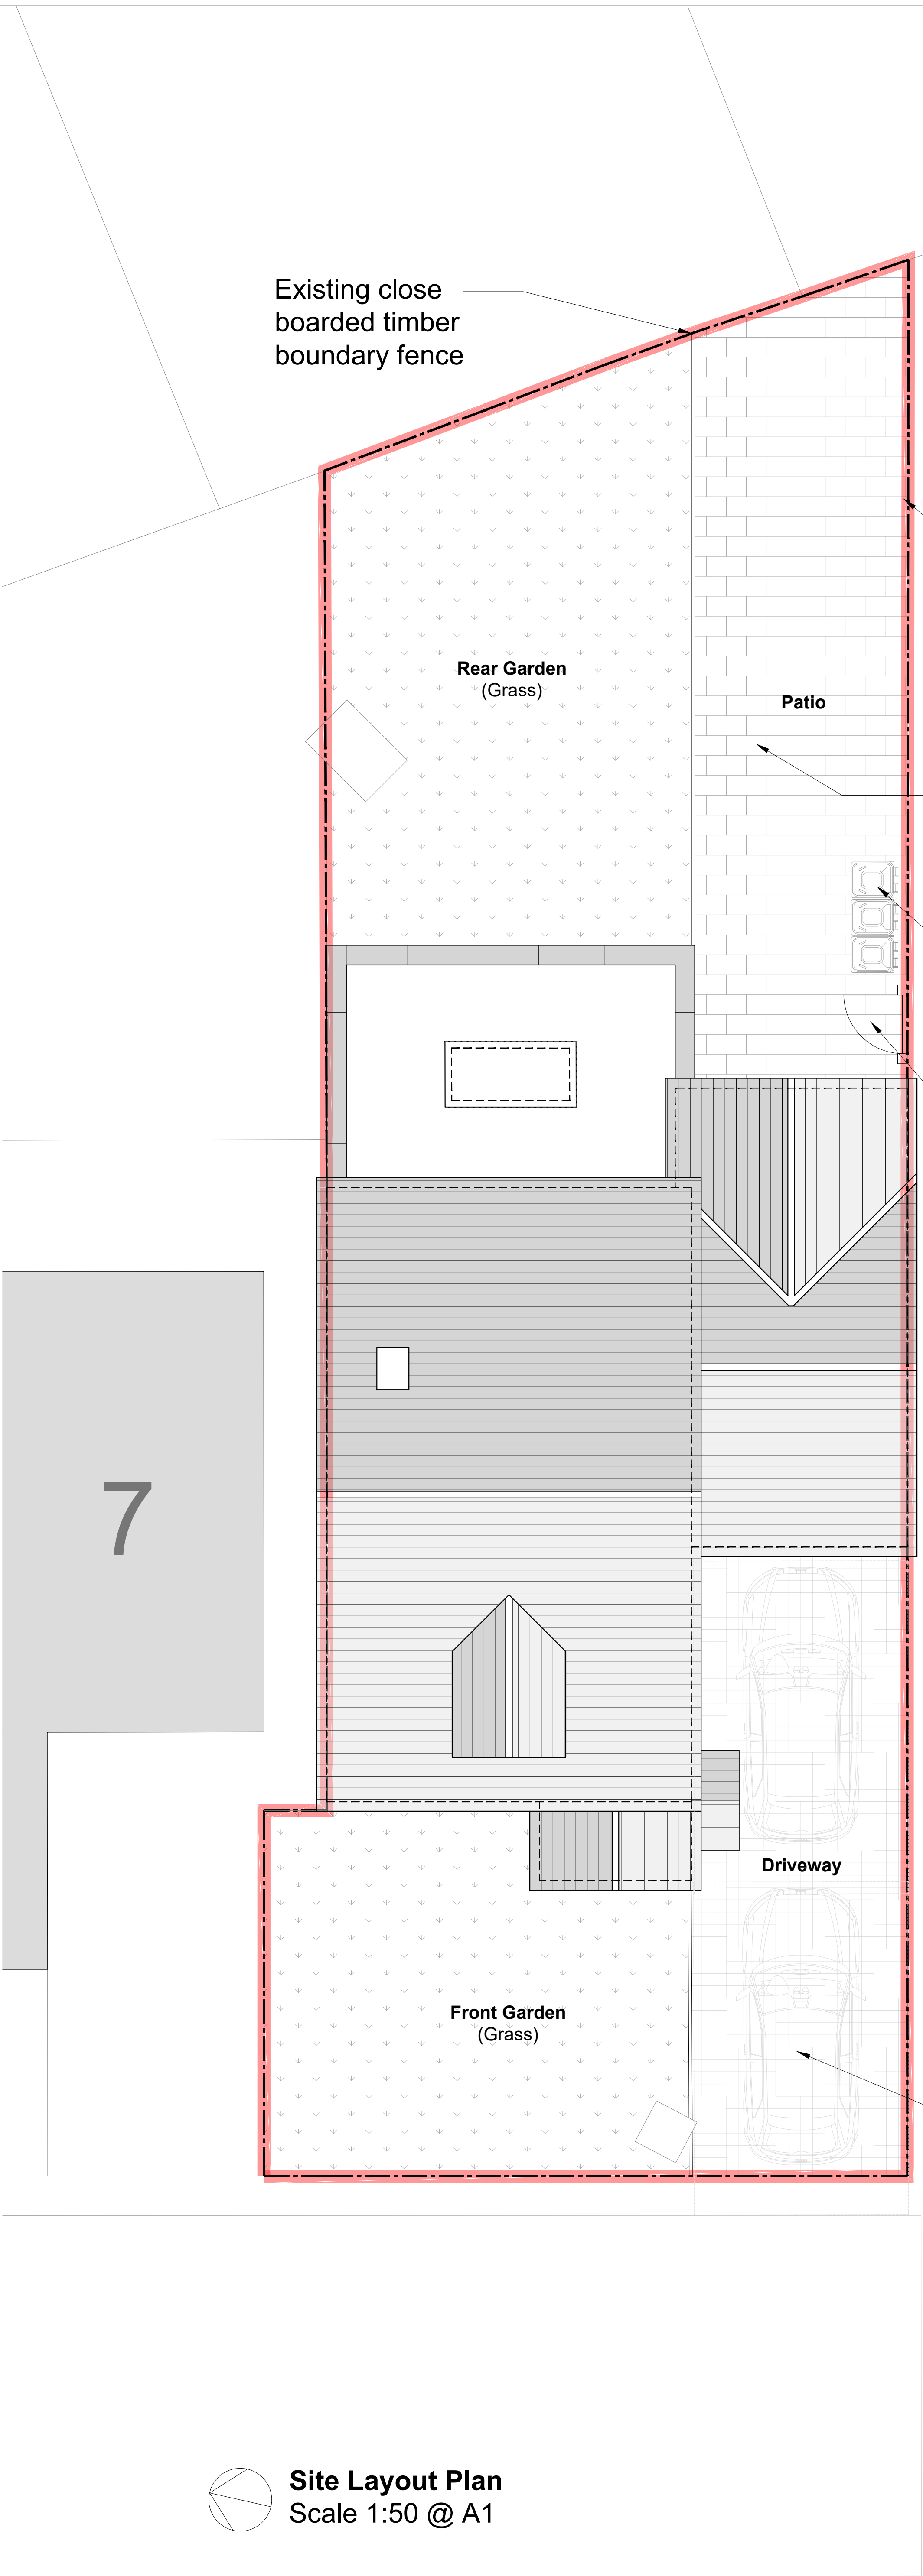


Existing close
boarded timber
boundary fence

Indian stone patio

Bin Stores


Existing
Gate

Existing Tarmac
driveway

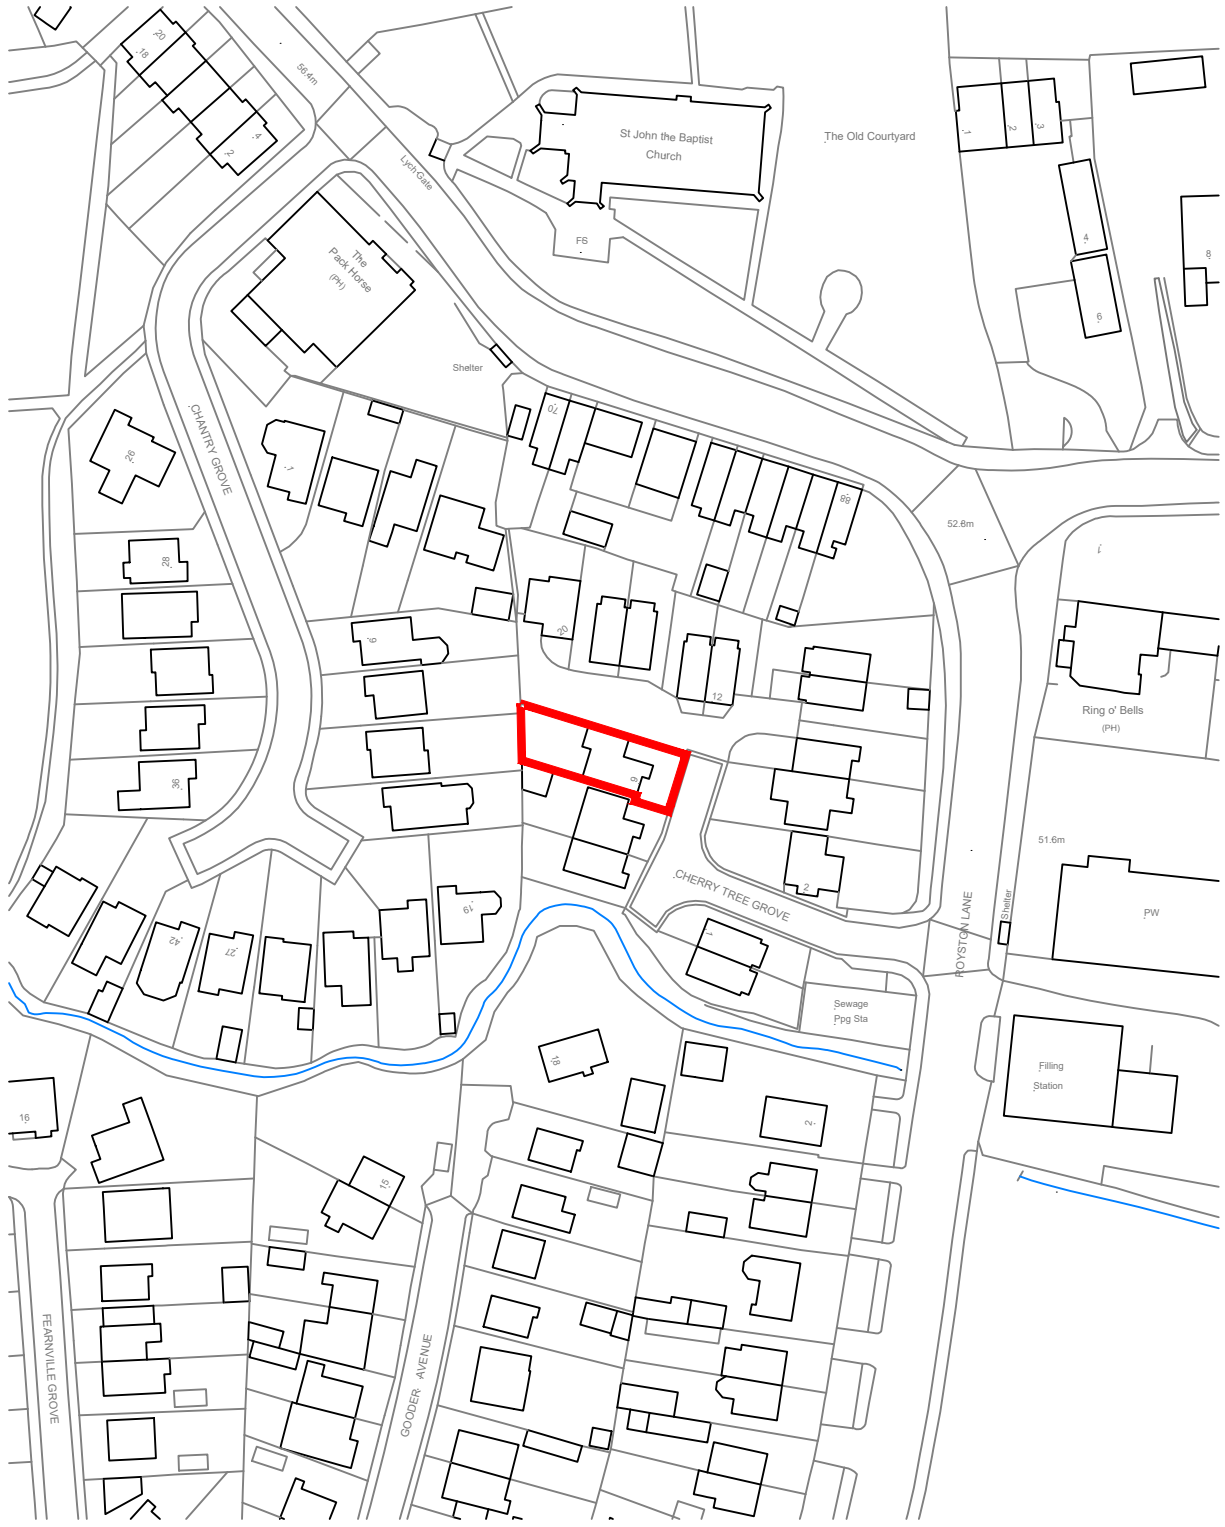

Location Plan
Scale 1:1250 @ A1

Site Layout Plan
Scale 1:50 @ A1

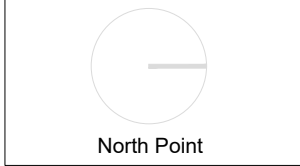

Rev: Description: Revised by: Issue date:

Drawing Notes:

Contractor must verify all dimensions on the before commencing any work or stop drawing. If the drawing is incorrect the contractor shall be responsible for the cost of any work done in reliance on the drawing. Do not scale off this drawing.

Drawing No.	Revision
CT_005	A
Scale:	1:50 @ A1
Issue Date:	JUN 26
Drawn By:	SB
Checked By:	NB
Project Name:	9 Cherry Tree Grove
Drawing Title:	Existing Location & Site Plan

SB Architecture
2 Carson Avenue
East Acton
Walsfield
Tel: 01780 571 501
info@sb-arch.co.uk