

Simon Elliott Associates

Planning & Development Consultants



Berry Lane Cottage, Berry Lane, Howbrook.

Proposed Erection of Dwellinghouse.

Drawing No. SEA/902/G/011

Plan Scale 1:1250 - May 2024



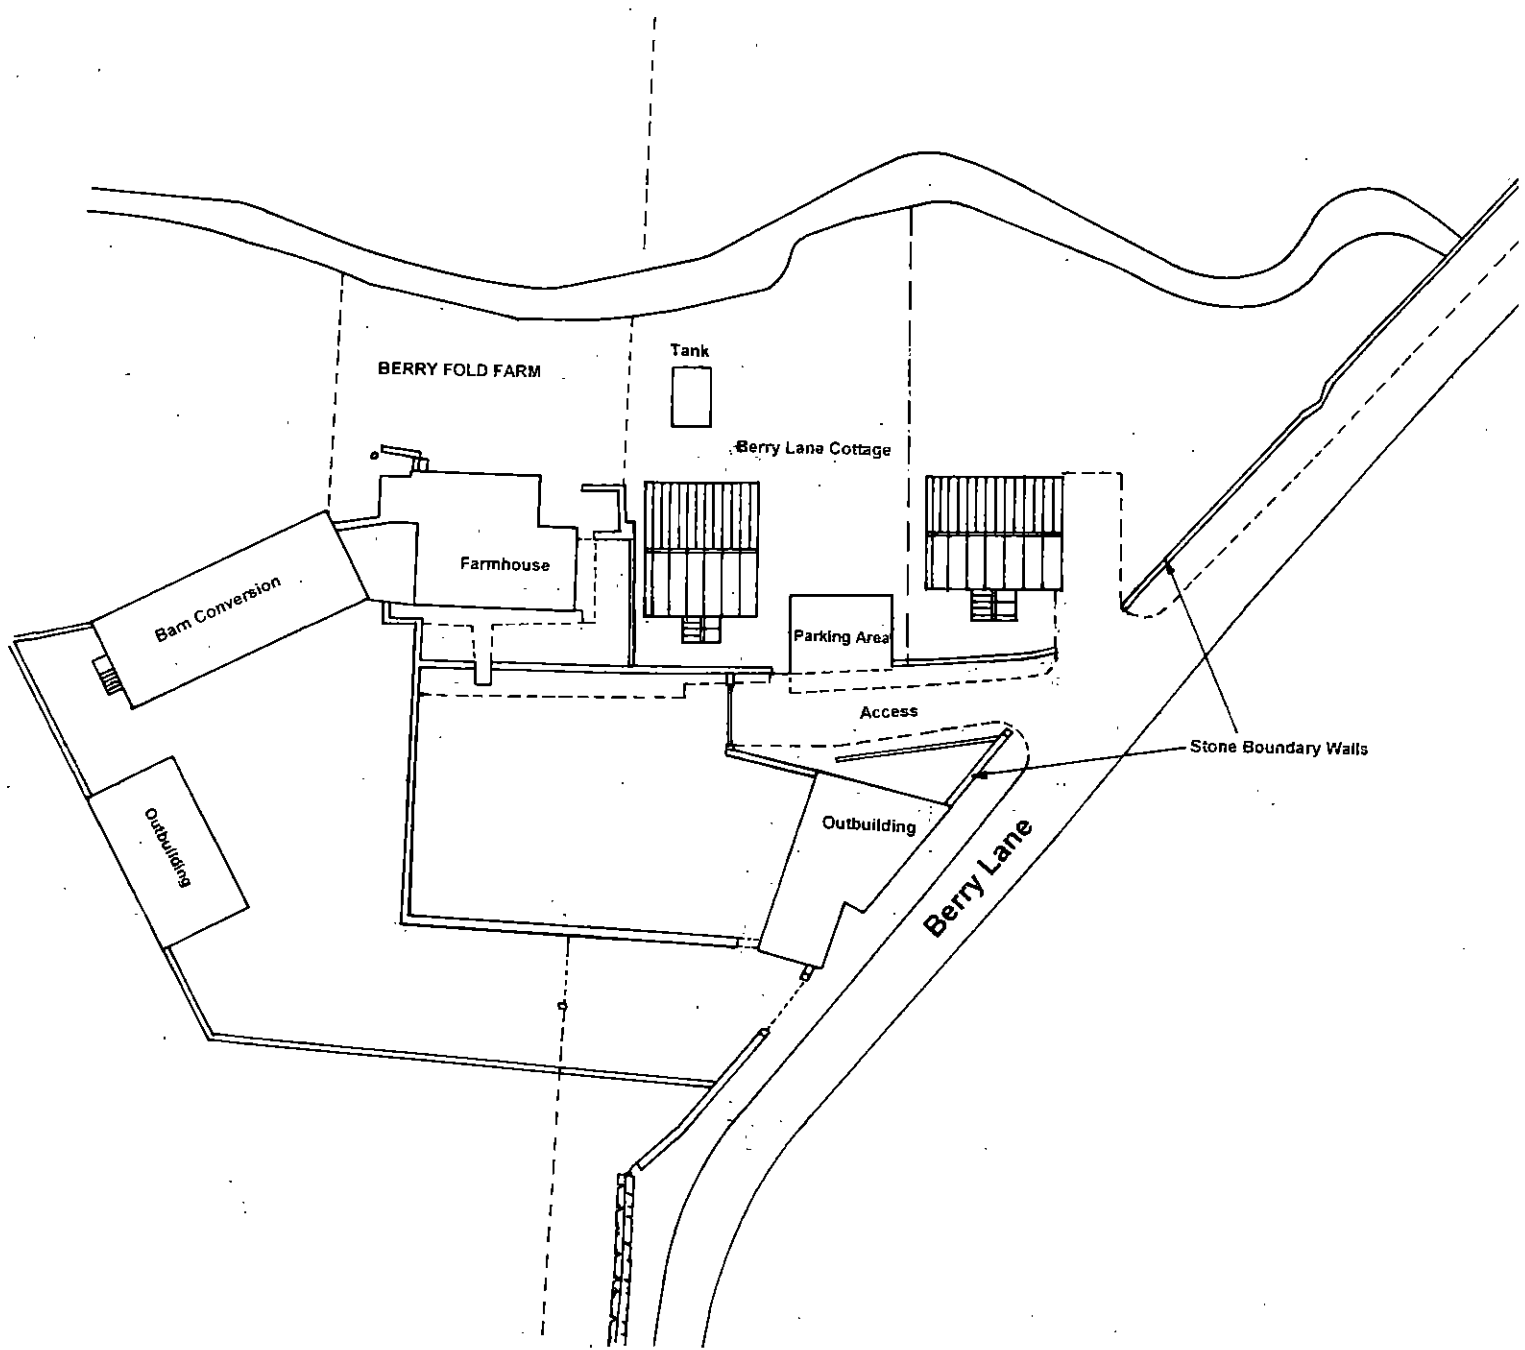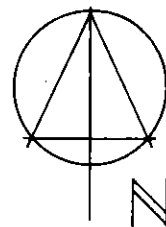



Proposed Site Layout Plan

Simon Elliott Associates
Planning & Development Consultants

Berry Lane Cottage, Berry Lane, Howbrook.

Drawing No. SEA/902/G/006

Plan Scale 1:500 - February 2024

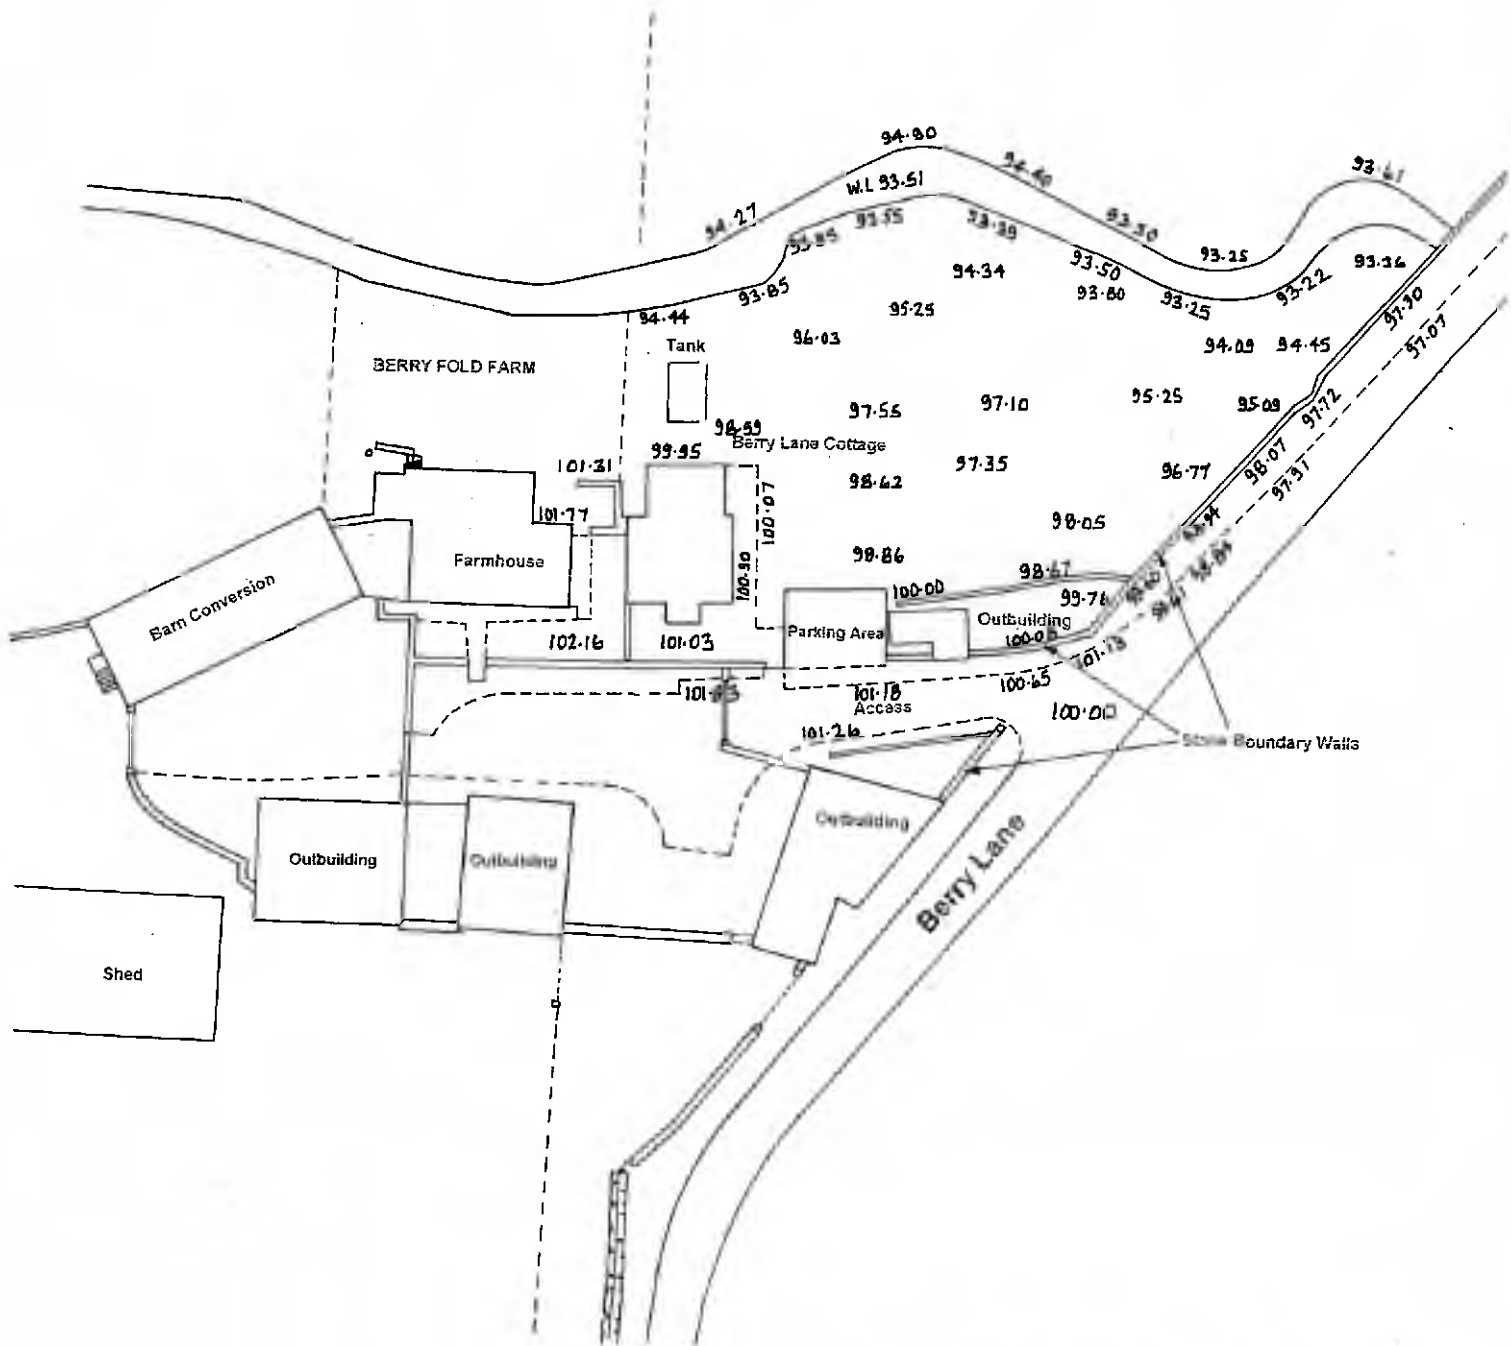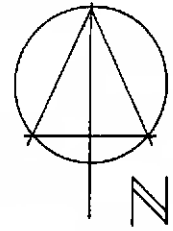

Existing Site Layout Plan



Simon Elliott Associates

Planning & Development Consultants

Berry Lane Cottage, Berry Lane, Howbrook.

Drawing No. SEA/902/G/005

Plan Scale 1:500 - February 2024

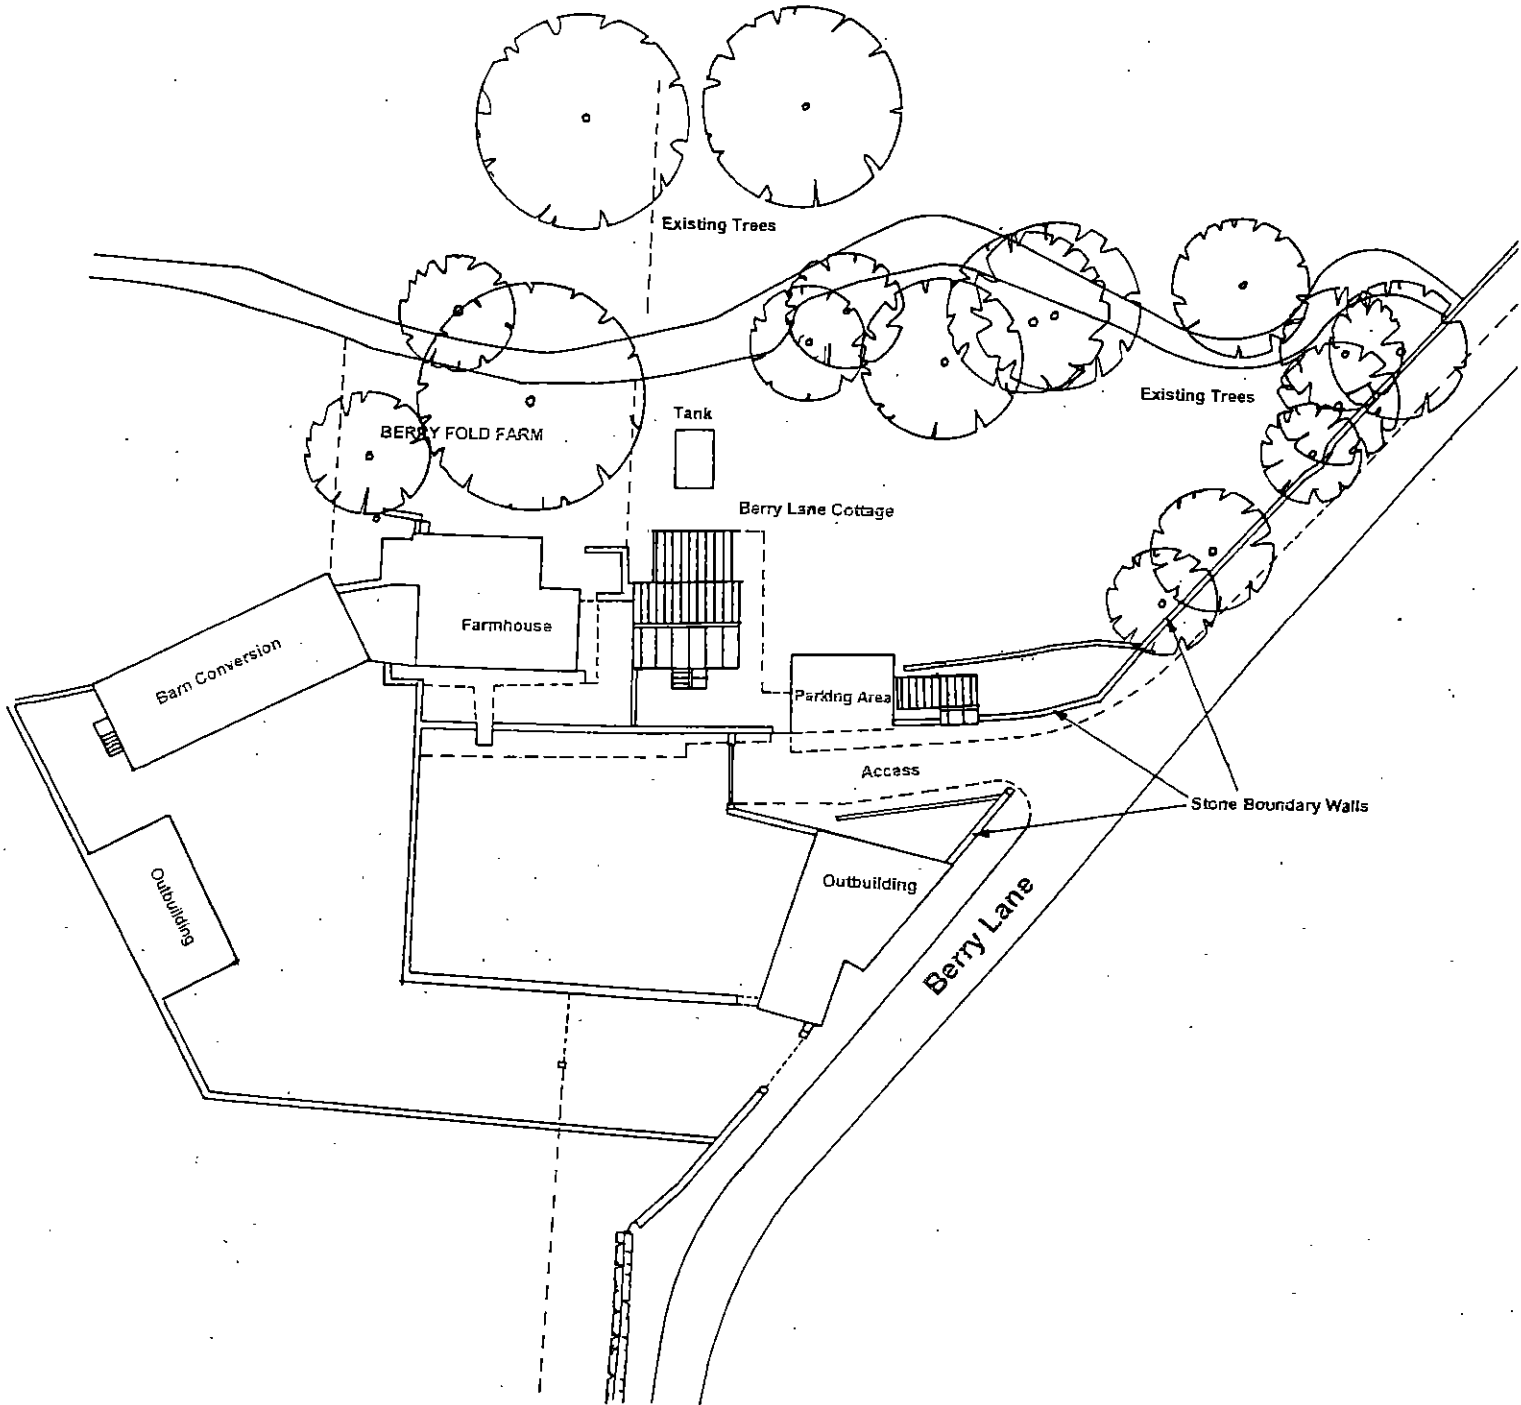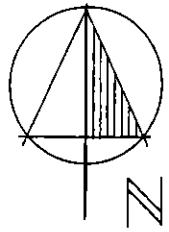

Site Survey Plan



Simon Elliott Associates

Planning & Development Consultants

Berry Lane Cottage, Berry Lane, Howbrook.

Drawing No. SEA/902/G/007

Plan Scale 1:500 - February 2024

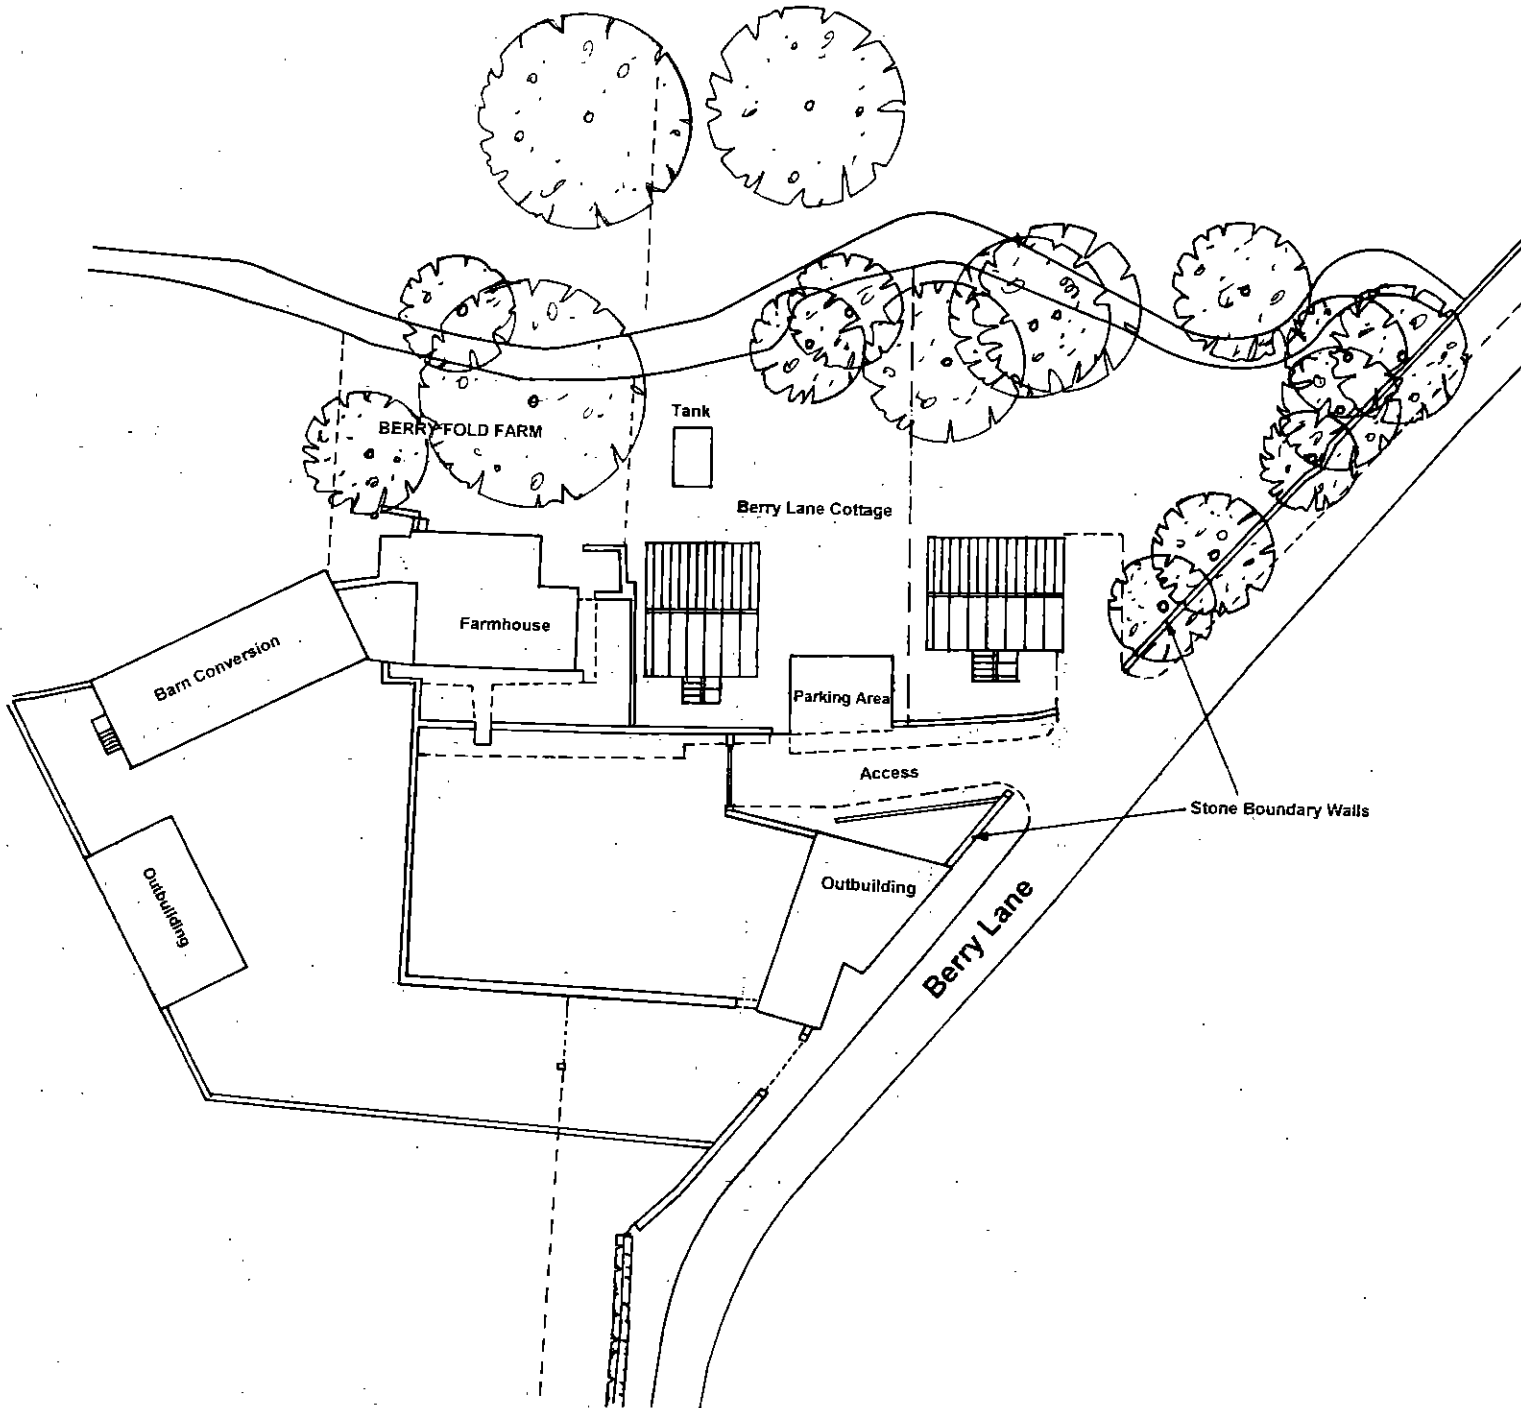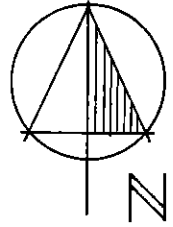

Proposed Site Layout Plan


Simon Elliott Associates

Planning & Development Consultants


Berry Lane Cottage, Berry Lane, Howbrook.

Drawing No. SEA/902/G/006/A


Plan Scale 1:500 - February 2024

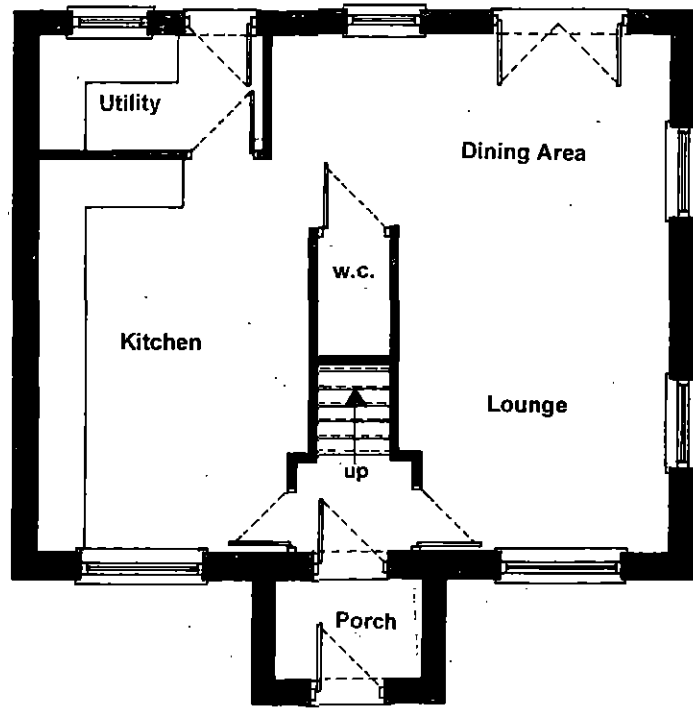


Proposed Ground Floor Plan

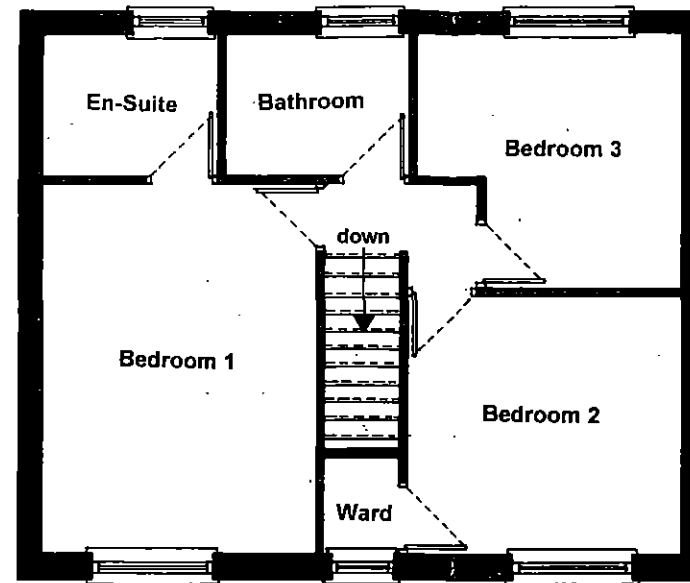

Proposed First Floor Plan

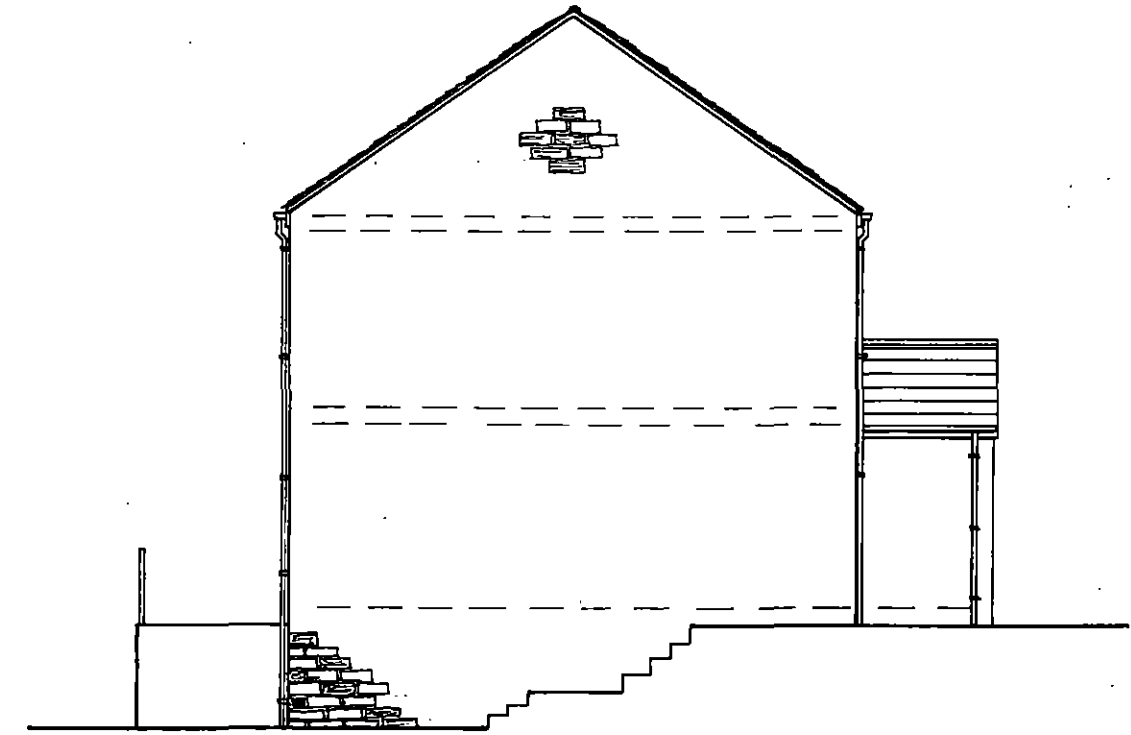

Proposed Side Elevation

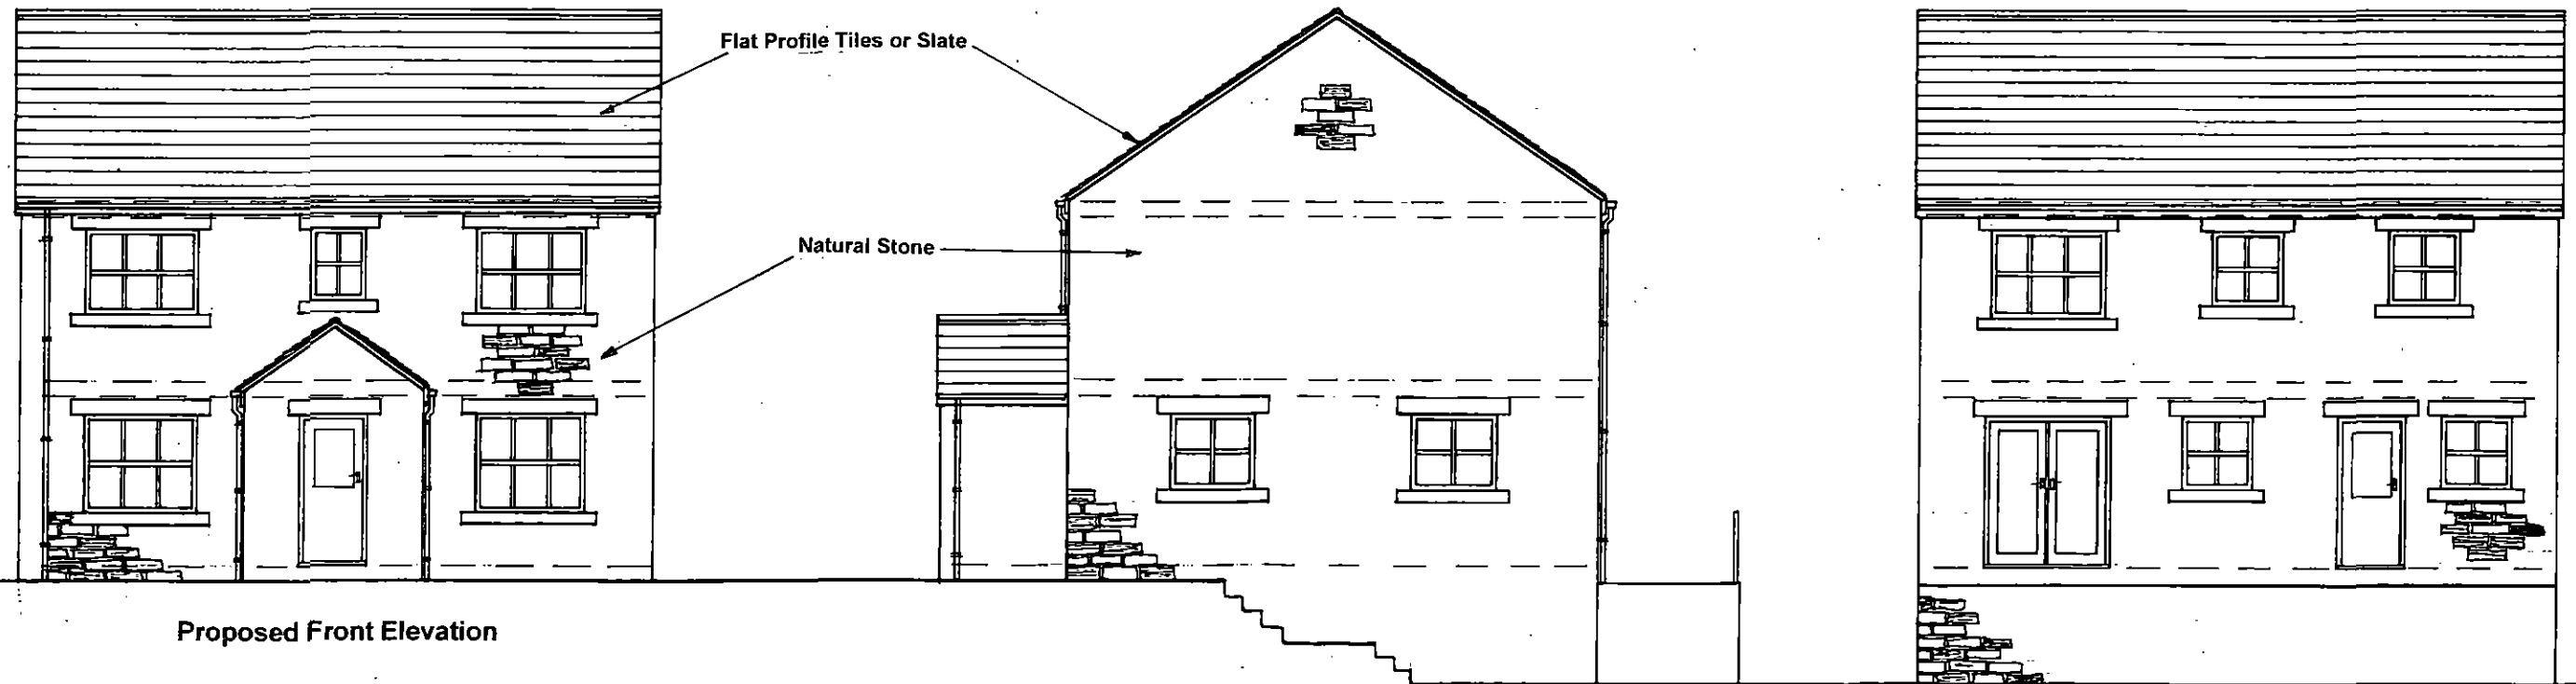

Proposed Front Elevation

Proposed Side Elevation

Proposed Rear Elevation