


Do not scale from this drawing.
 The contractor is to check all dimensions on site and report any discrepancies to the architect.
 All rights described in Chapter IV of the copyright, design and patents act 1988 have been generally asserted.
 Notes:
 Drawing based on Topographical survey provided by Client.

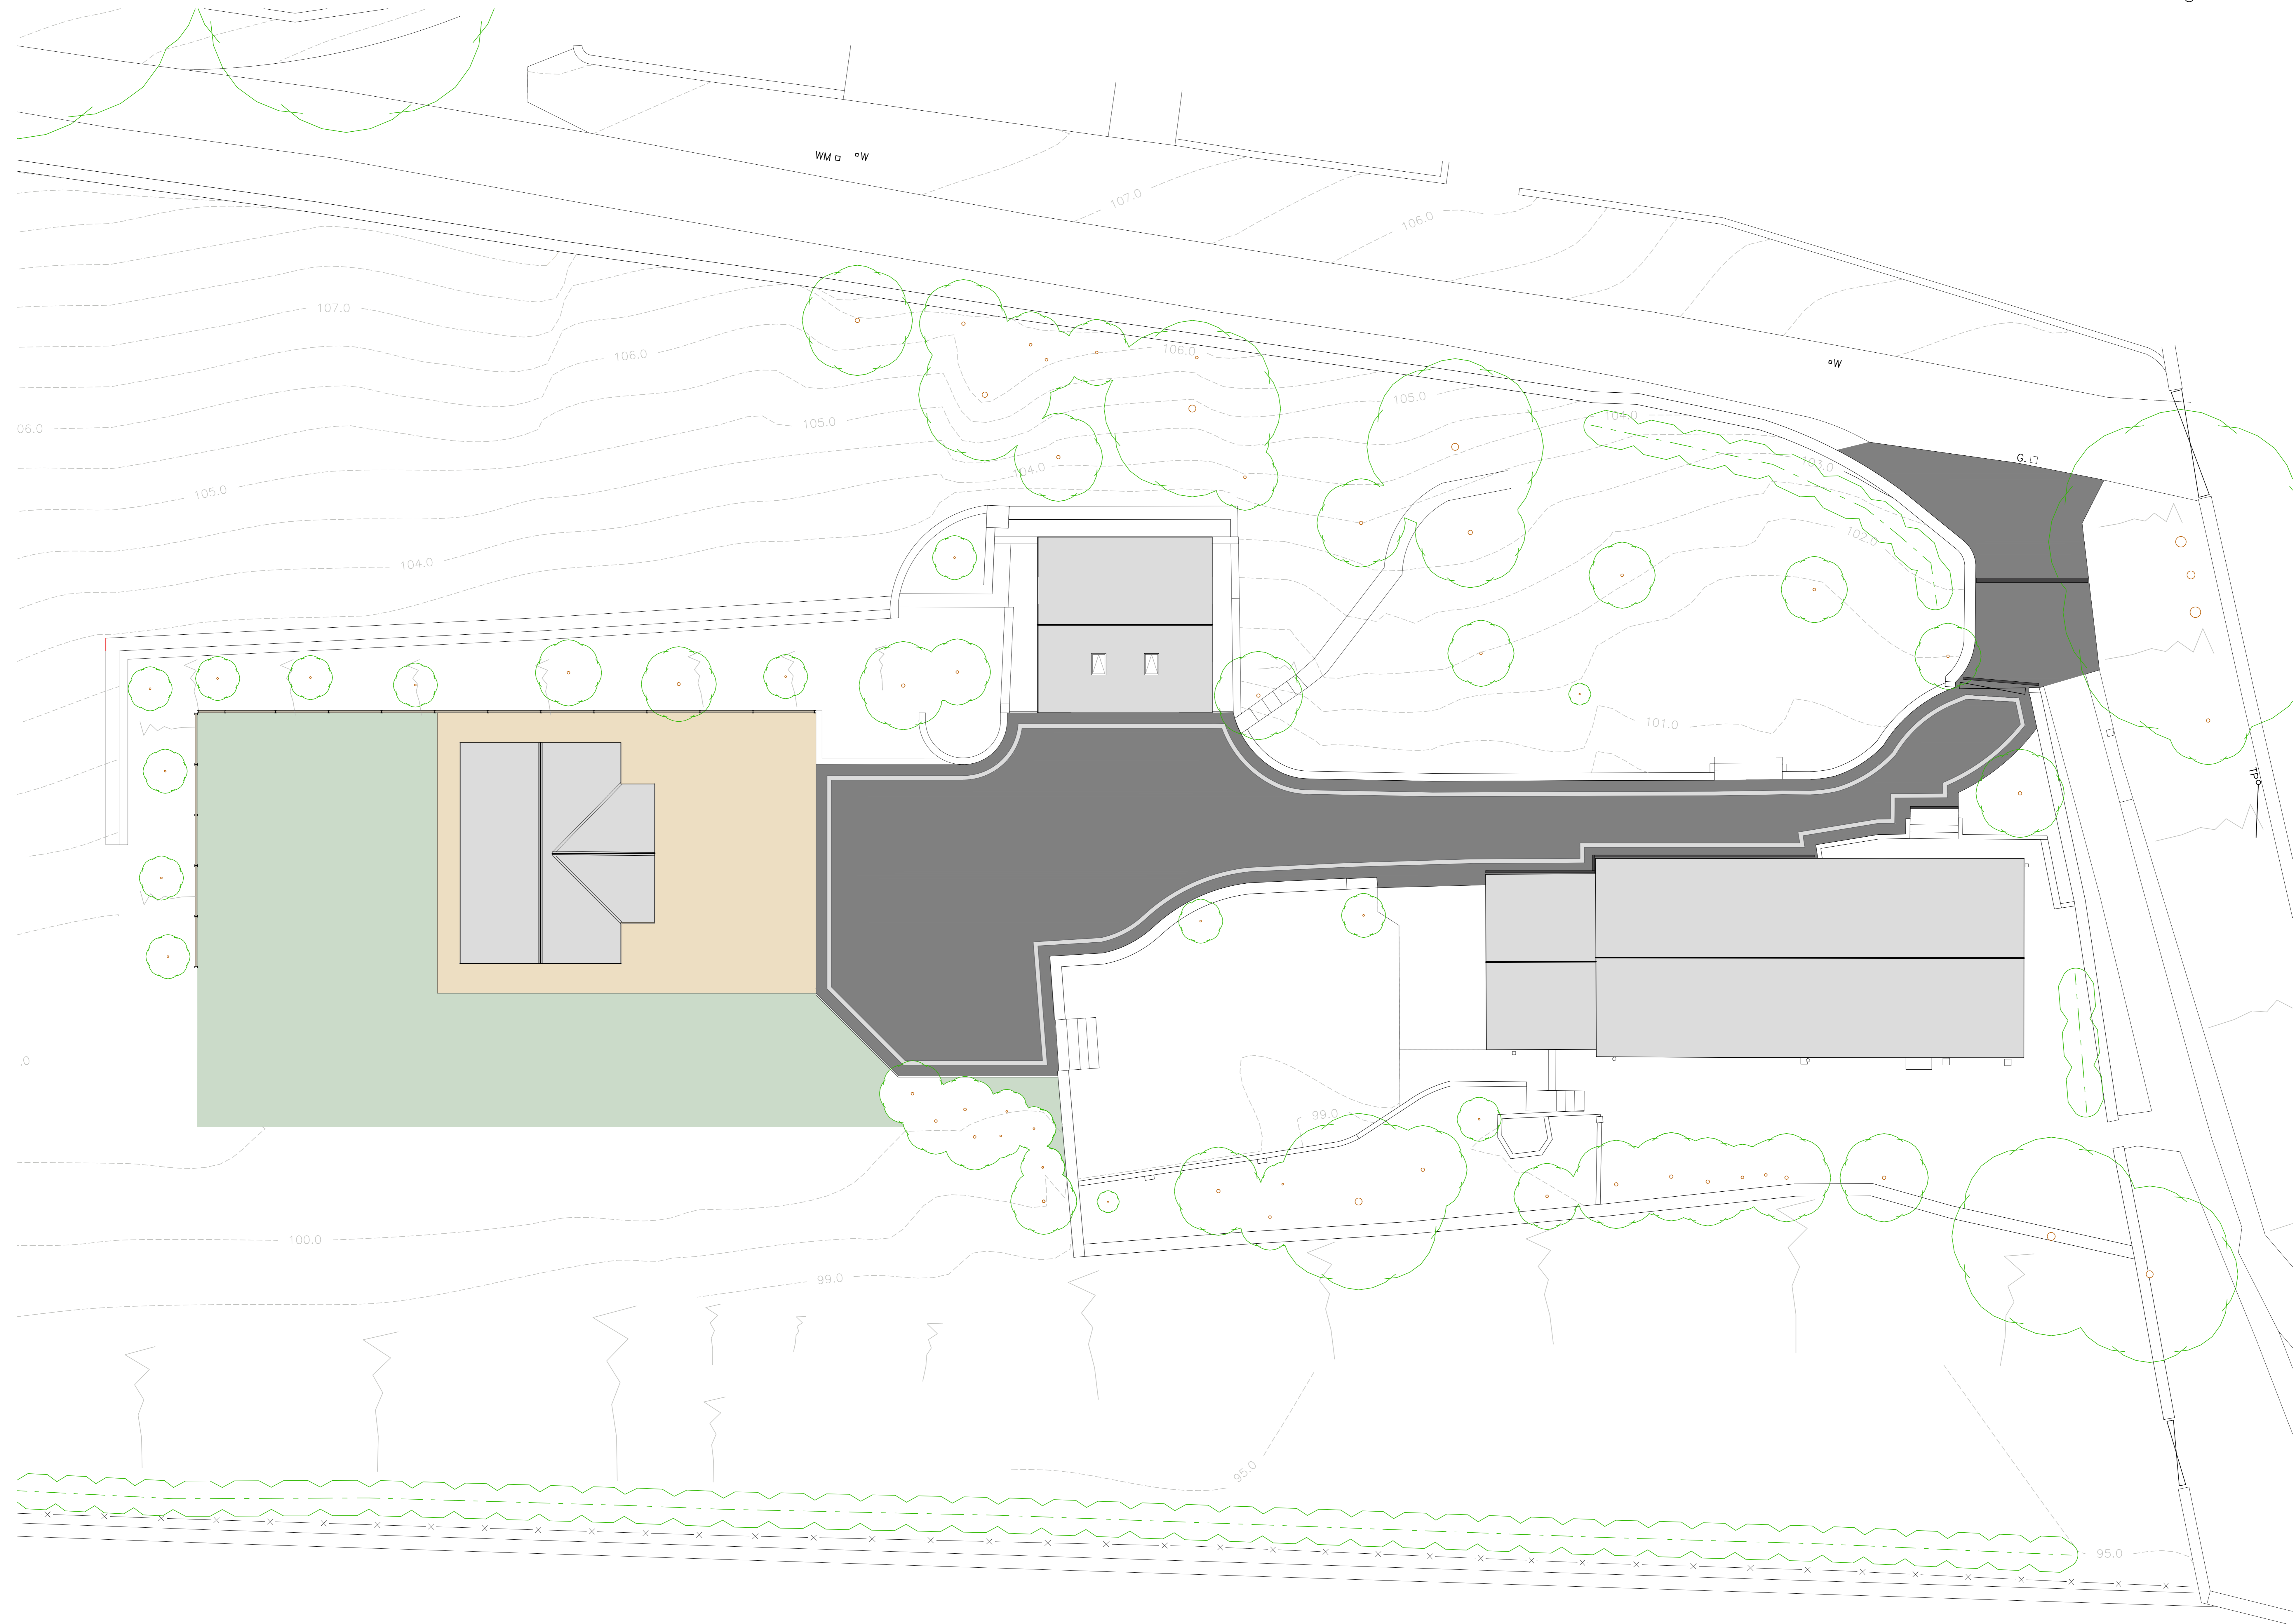

P1	Location of existing trees identified	18.02.26	GR	A
P2	Replanting and other removals to be made on site	03.11.25	GR	A
P3	Planning Issue	01.06.25	GR	A
P4	Construction	18.02.26	GR	A
P5	Construction	02.02.26	GR	A

S75 DESIGN
 Contact Us: hello@s75.design

Project
 Leaping House, Thurstone Garden Room

Drawing
 Proposed Site Plan

Scale:	1:100 @ A0	Drawn:	S75	Date:	May '25
Drawing Purpose:	PLANNING ISSUE				
Drawing Reference:	1047-S75-XX-XX-DR-A-10000	Rev:	P4		
Job No. / Origin / Zone Level / Task / Site Number					