




East Elevation

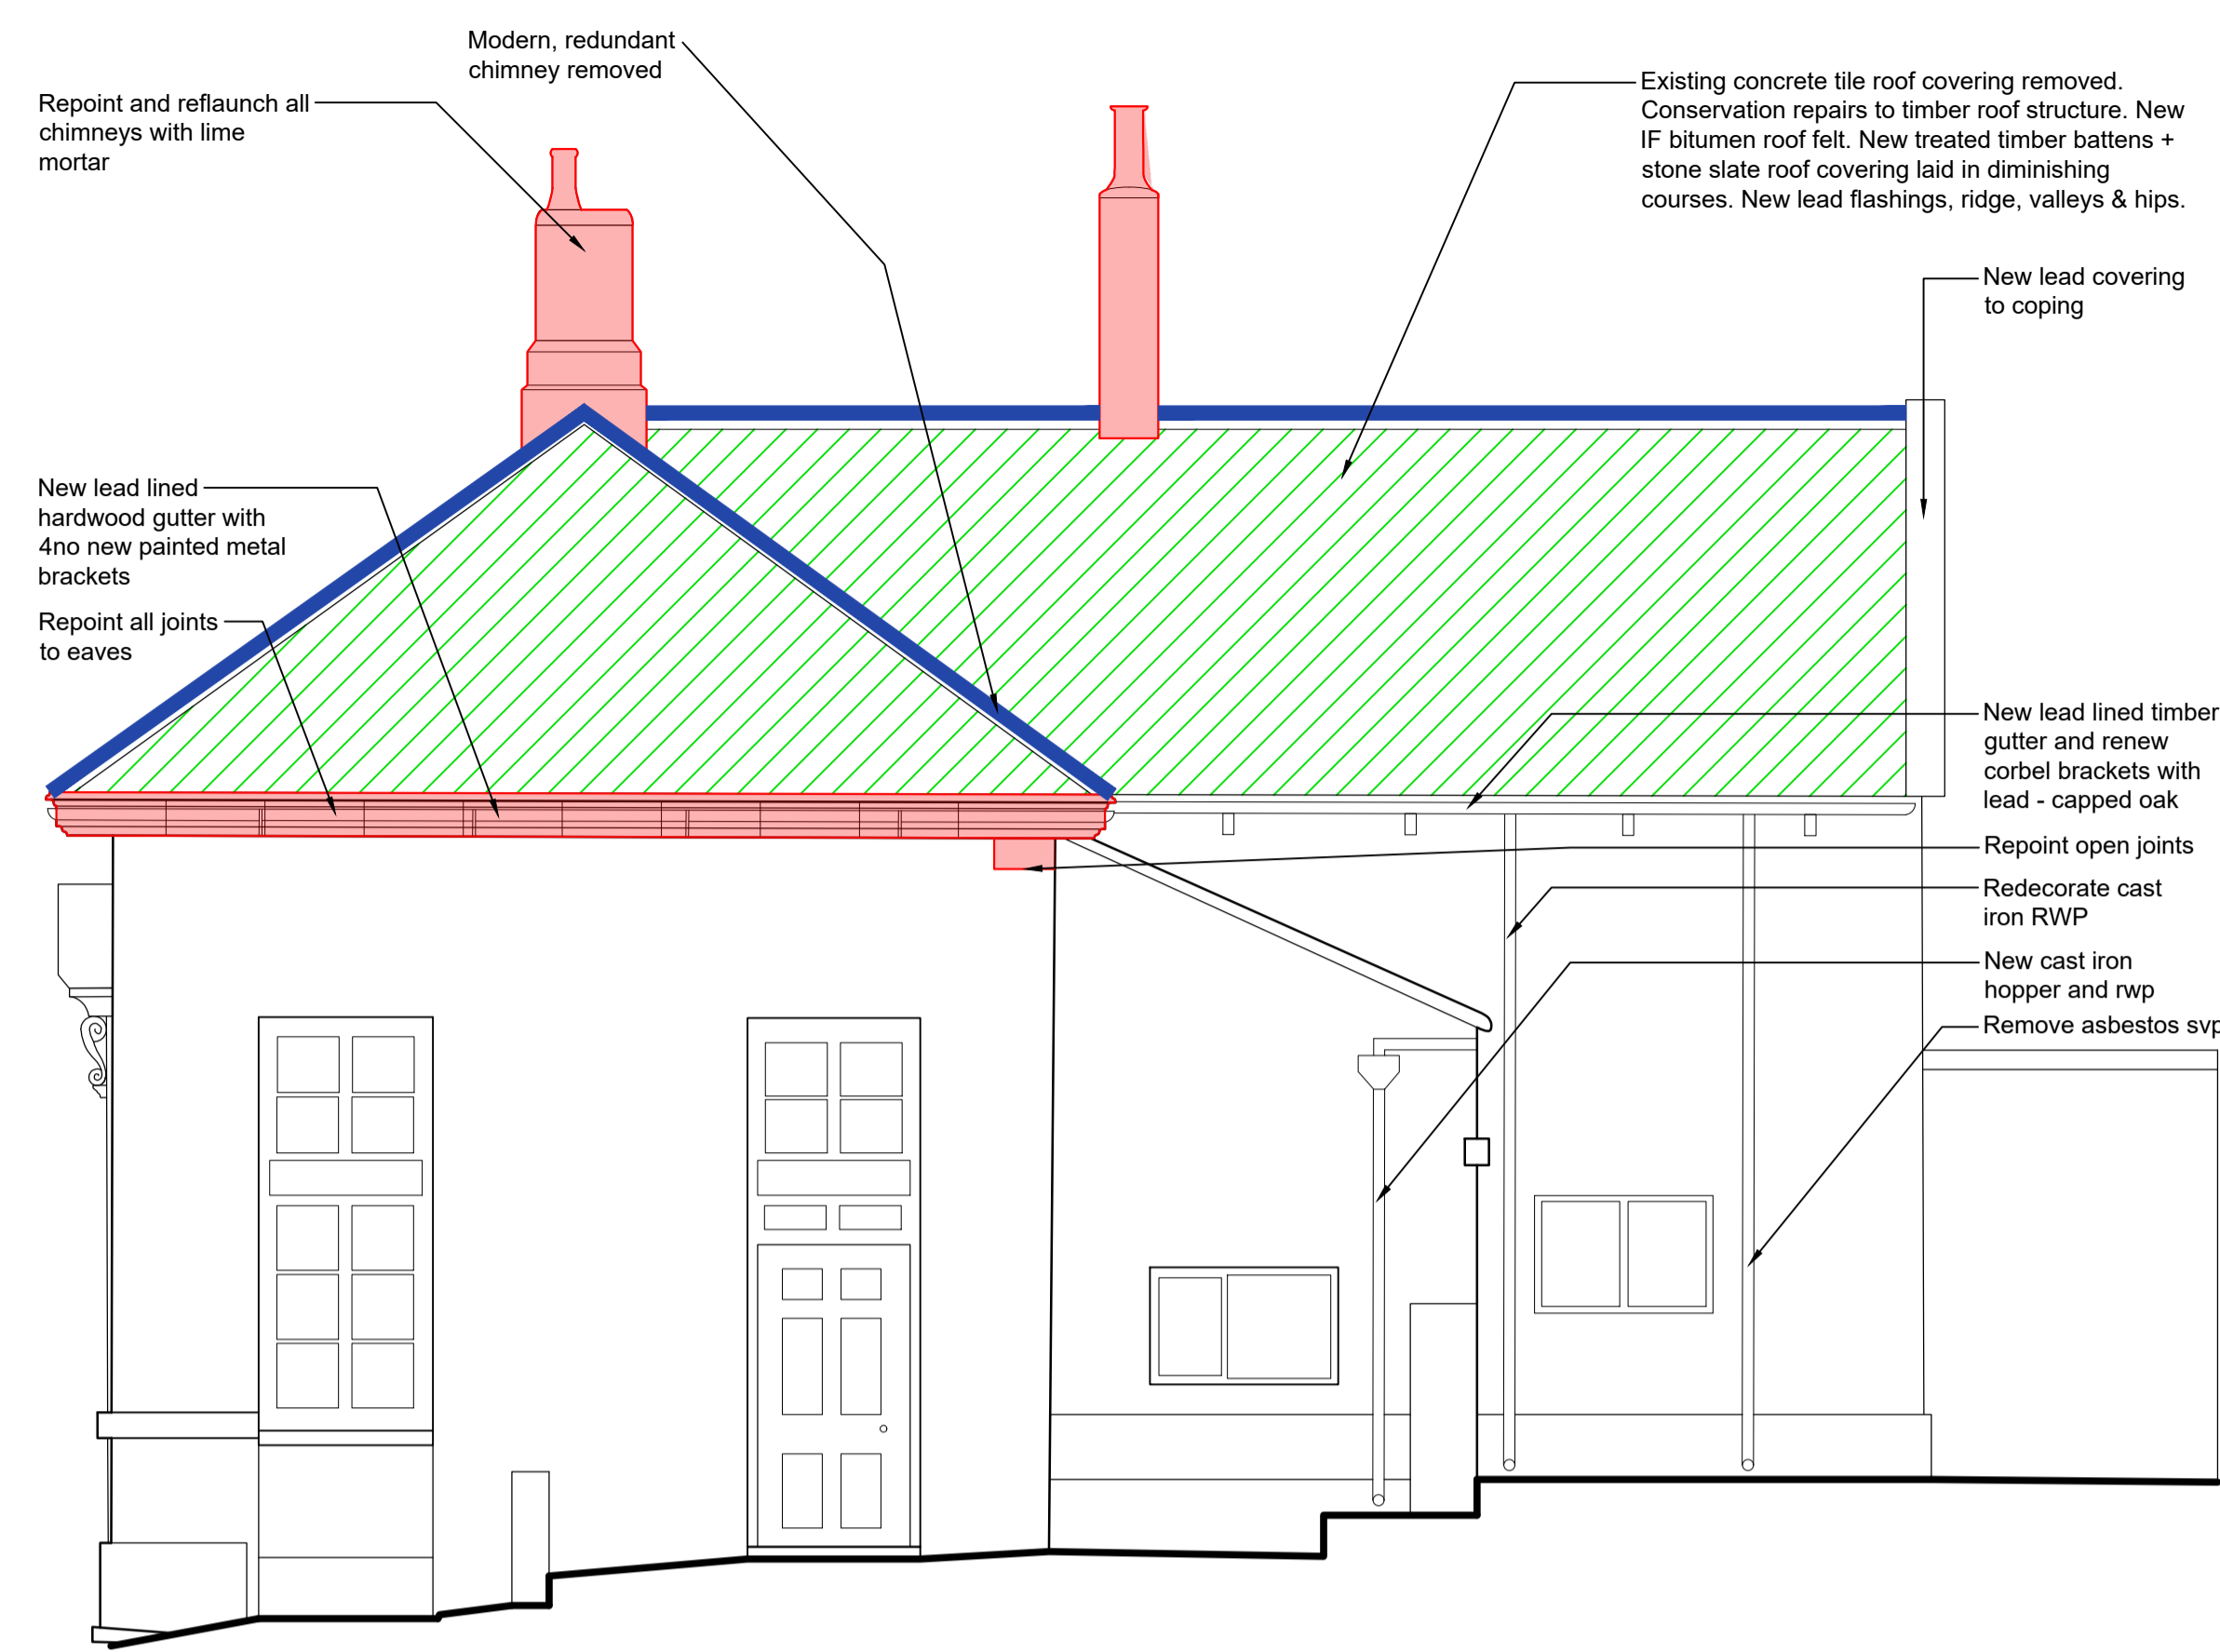

North Elevation

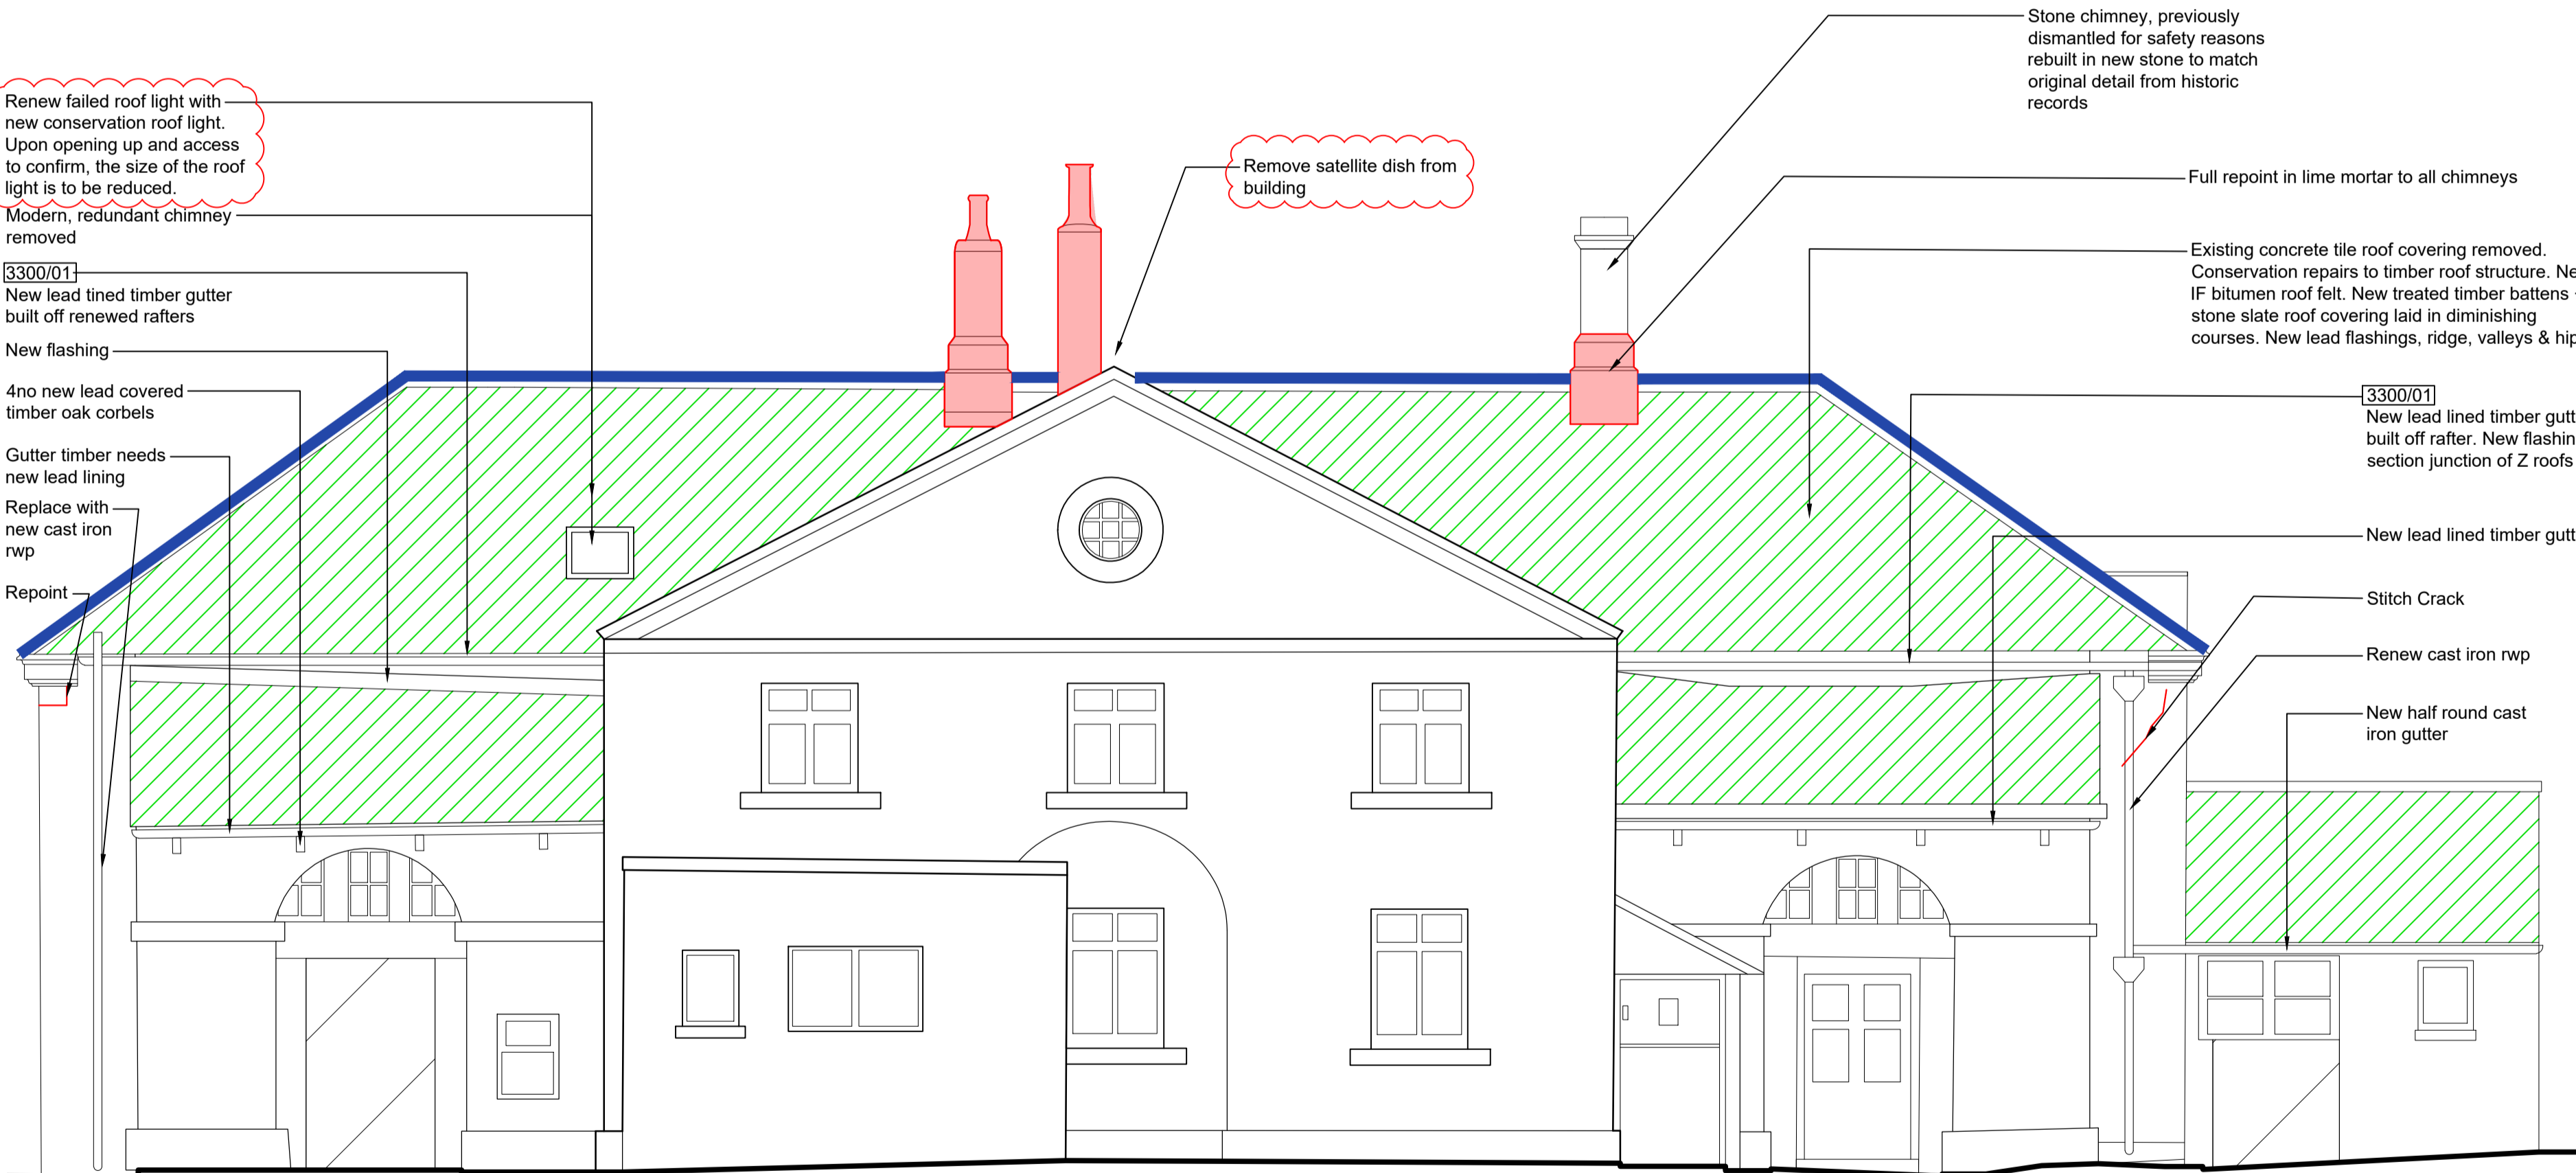

West Elevation

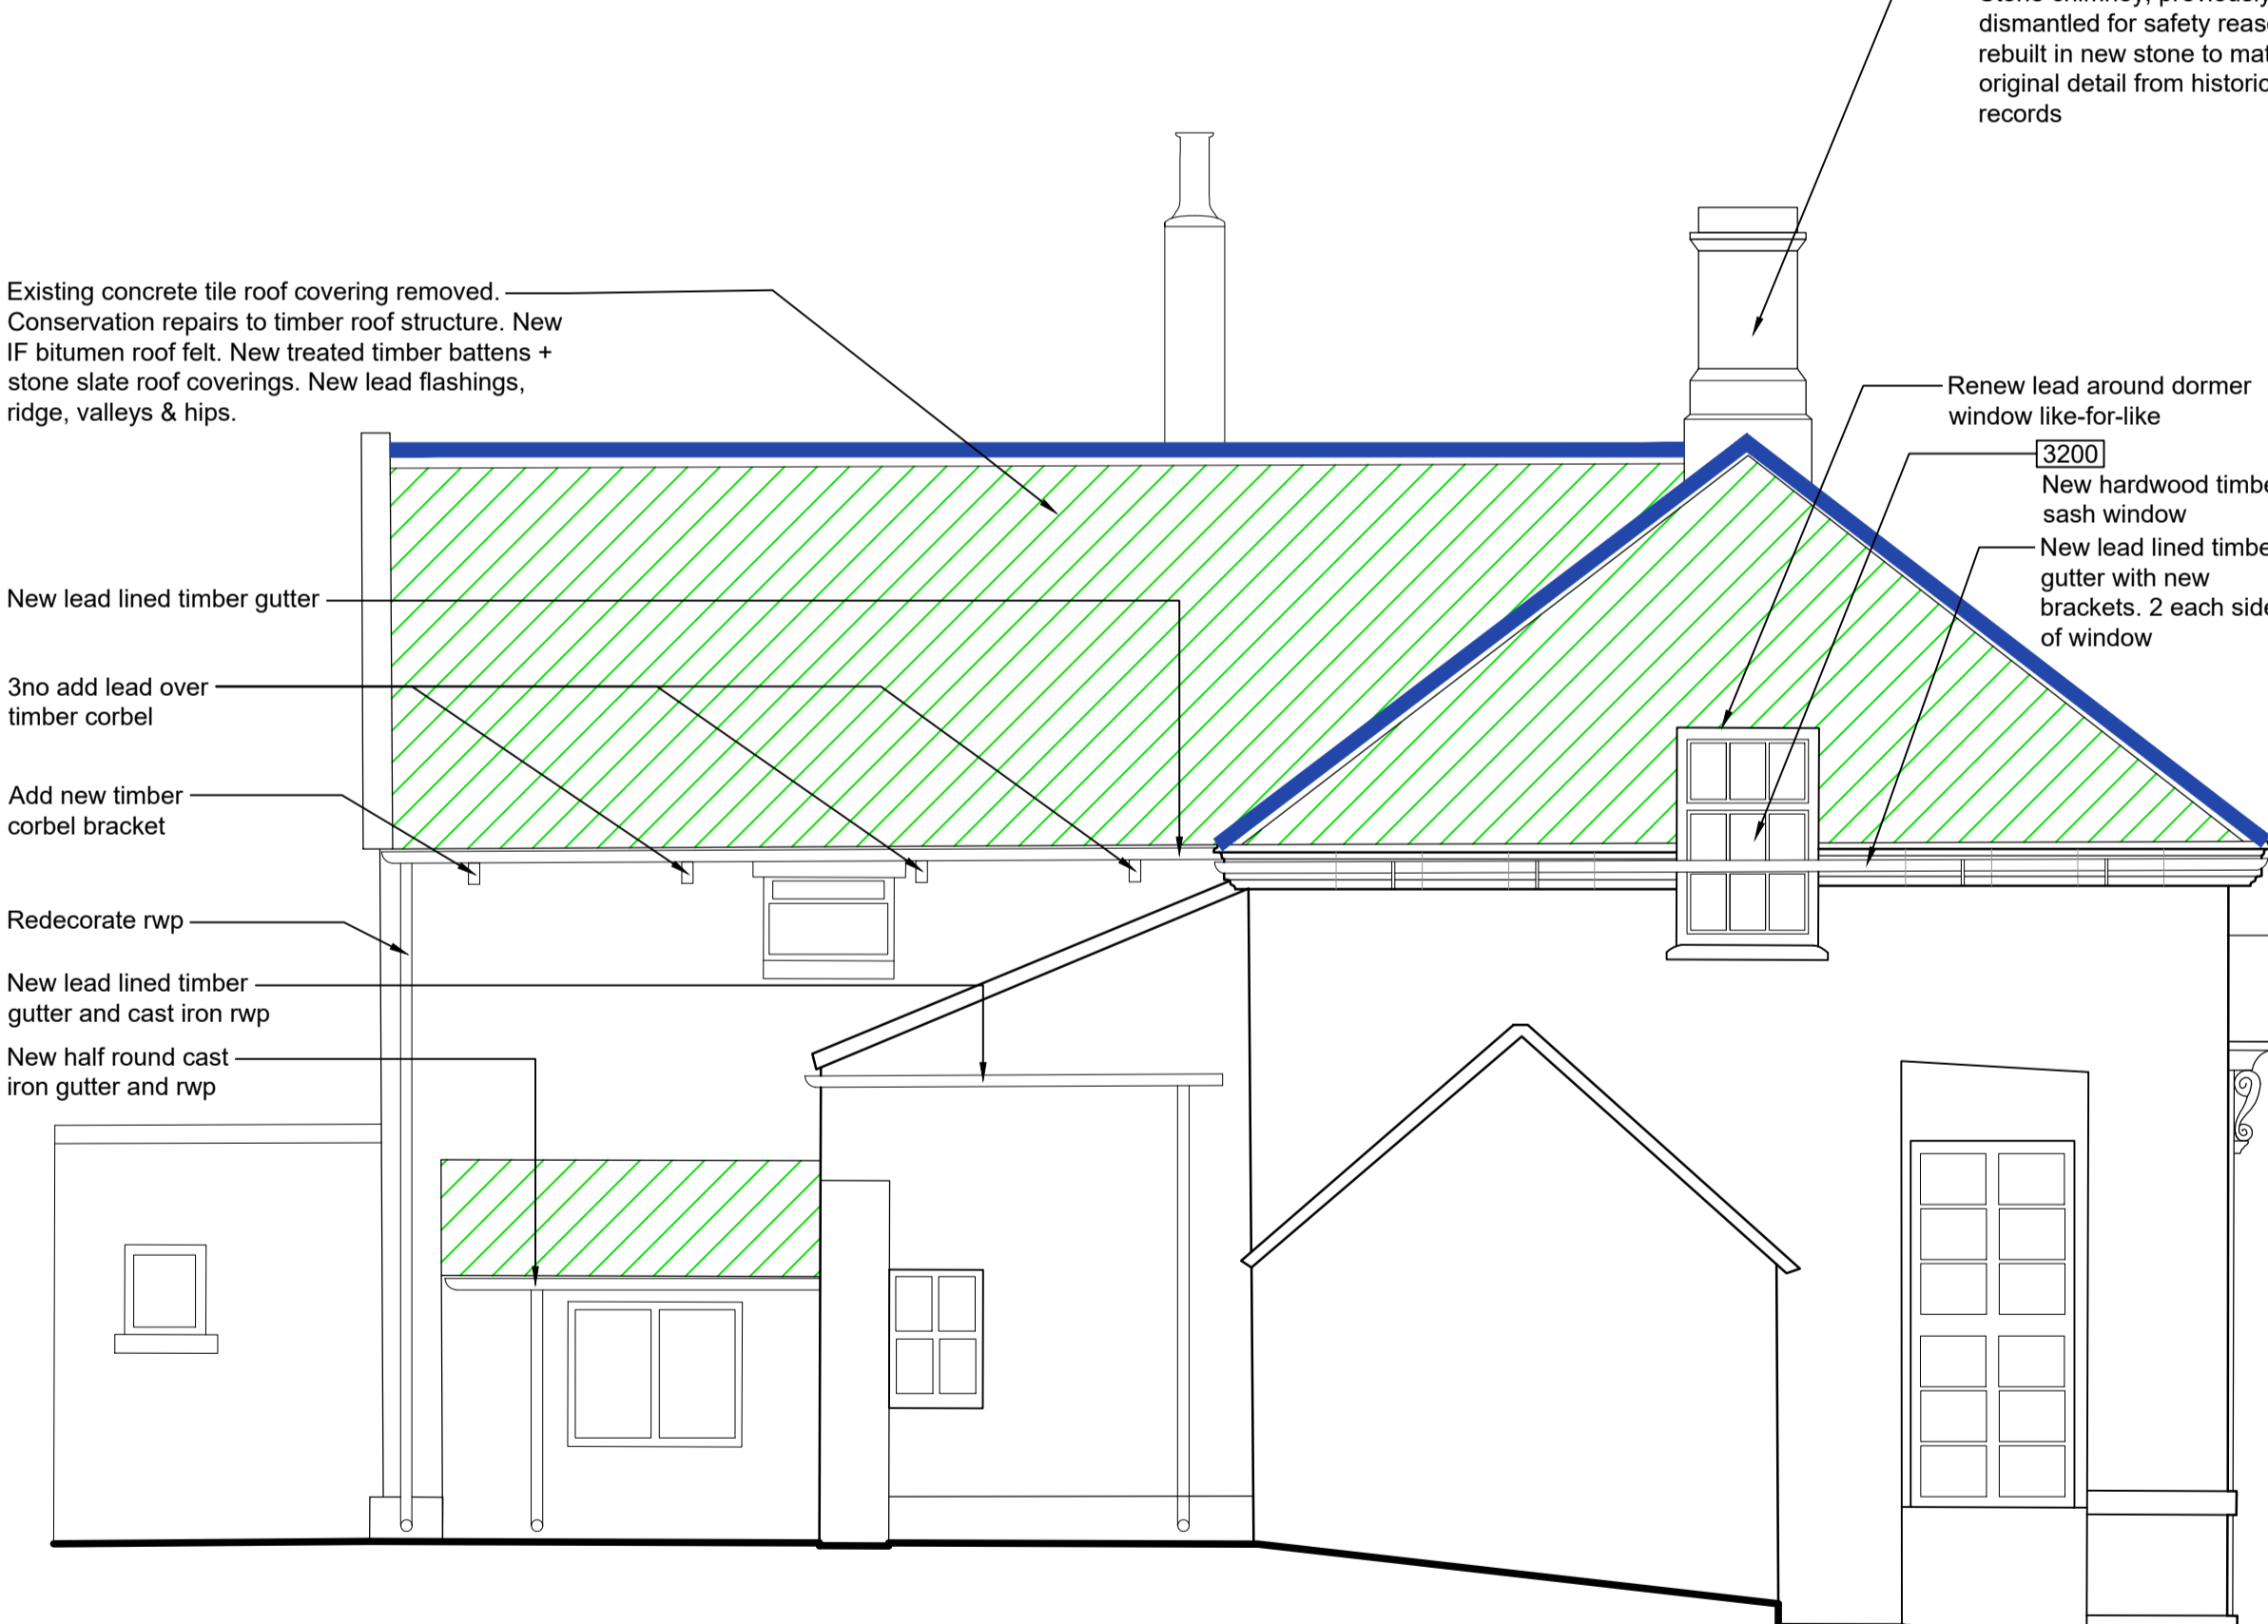

South Elevation

KEY

- Carefully remove failed mortar. Repoint in lime mortar
- Carefully remove existing concrete tile roof. Carry out conservation repairs to timber roof structure. Install new BS8747 sarking felt (IF) draped over rafters. New treated SW battens and new stone slate roof covering laid in diminishing courses.
- New ventilating lead ridge and hips with stainless steel or lead clips

0 0.5 1 2.5
Scale 1:50 m

Notes

- Any dwg format drawing is to be read in conjunction with and at the scale of the accompanying pdf.
- Where colours other than black or grey are used, the drawing must be plotted in colour.
- For status 'C' (Construction) drawings all dimensions are to be checked on site by the contractor, scaling is for Local Authority purposes only.
- Unless otherwise indicated, all dimensions are in millimeters.
- All information on this drawing is to be read in conjunction with the relevant Donald Insall Associates specification and trade contractors' drawings and information by specialists.
- In the event of any discrepancy, please contact us immediately.
- This drawing may contain survey information by others and is to be used solely for the purposes for which it was issued.
- These are uncontrolled documents issued for information purposes only. If you have any queries regarding the drawings, please contact DIA immediately.
- Please note DIA cannot be held responsible for any errors arising from changes made to an uncontrolled dwg file.

© 2019 DONALD INSALL ASSOCIATES LTD

Rev	Date	Dwn	Auth	Revision
2	12-03-21	ERH	DXP	Satellite dish removed, rooflight note updated
1	04-02-21	ERH	DXP	Tender Issue
0	25-01-21	HZC	DXP	Initial Issue

Rev	Date	Dwn	Auth	Revision
2	12-03-21	ERH	DXP	Satellite dish removed, rooflight note updated
1	04-02-21	ERH	DXP	Tender Issue
0	25-01-21	HZC	DXP	Initial Issue

Donald Insall Associates
Chartered Architects and Historic Building Consultants

Bridgegate House, 5 Bridge Place
Chester CH1 1SA
(+44) 01244 350 063
chester@insall-architects.co.uk

Menagerie House, Wentworth Castle Gardens

Project	WCG.01	No	2200
Scale (A1)	1:50	Status	4T
		Revision	02

Elevations as Proposed