



North Elevation

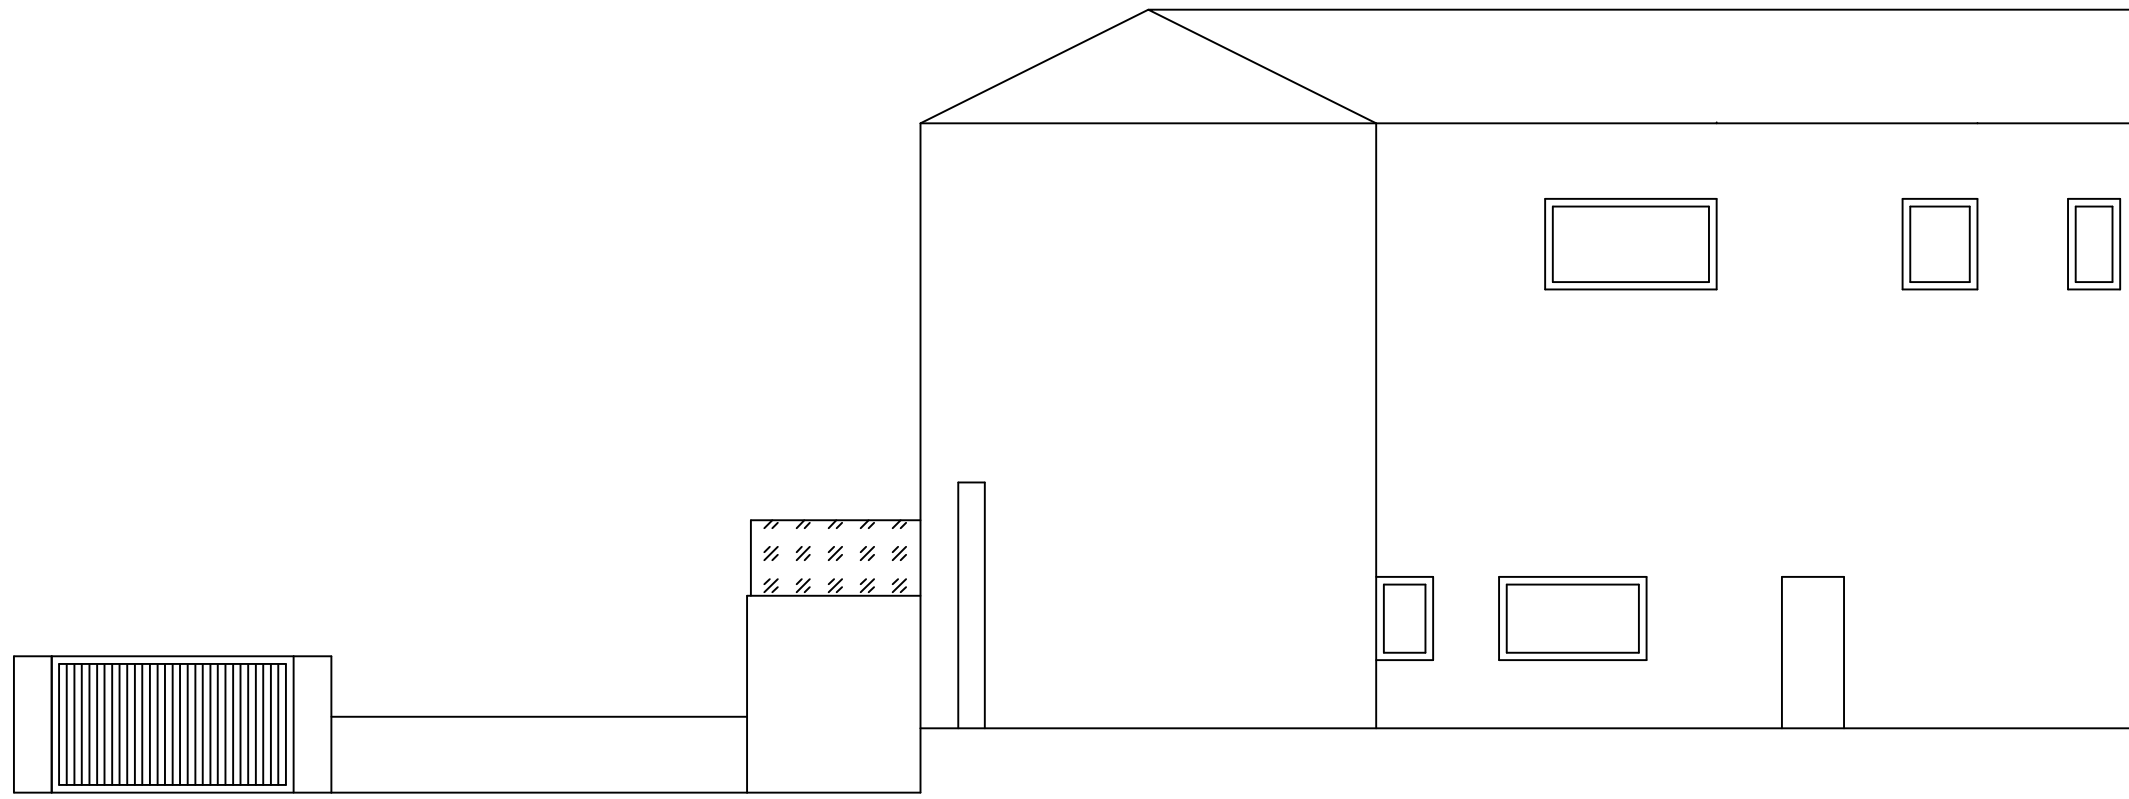

Three sash windows to match the existing windows in the house

East Elevation

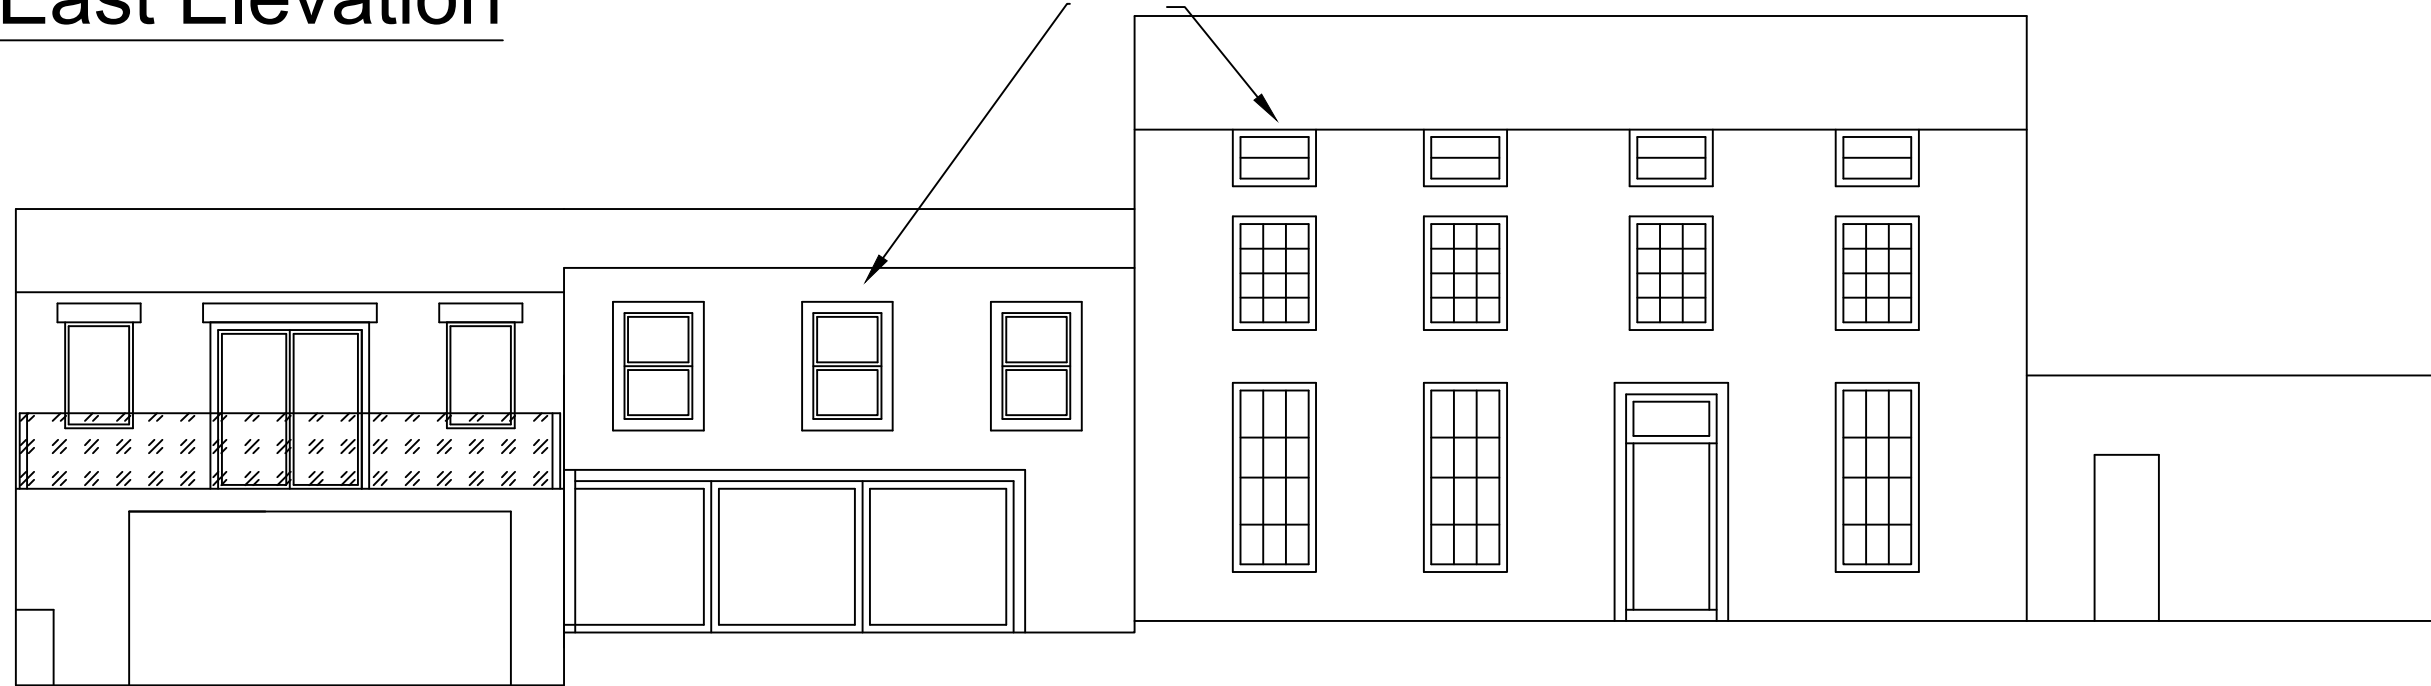

Double garage by combining the two existing

Scale;
1:100 @ A3
Title;
Proposed Elevations
Drawing No.;
PE001
Client;
Drawn by; RP
Date; 14/10/2020

