




Front

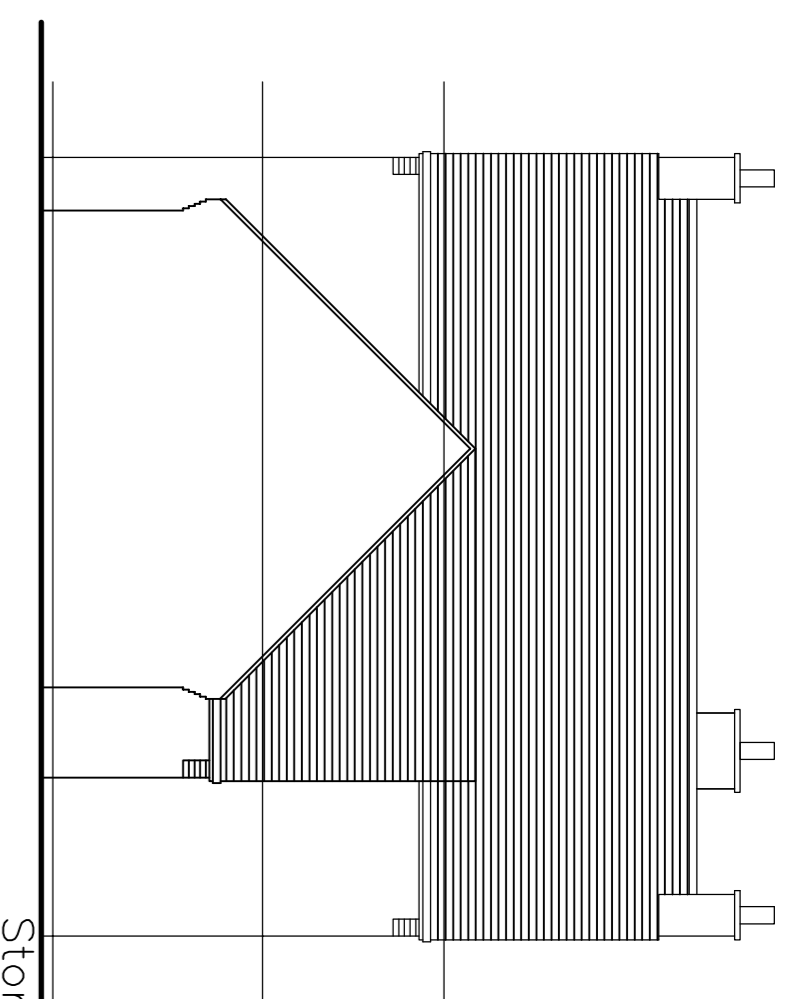


Side

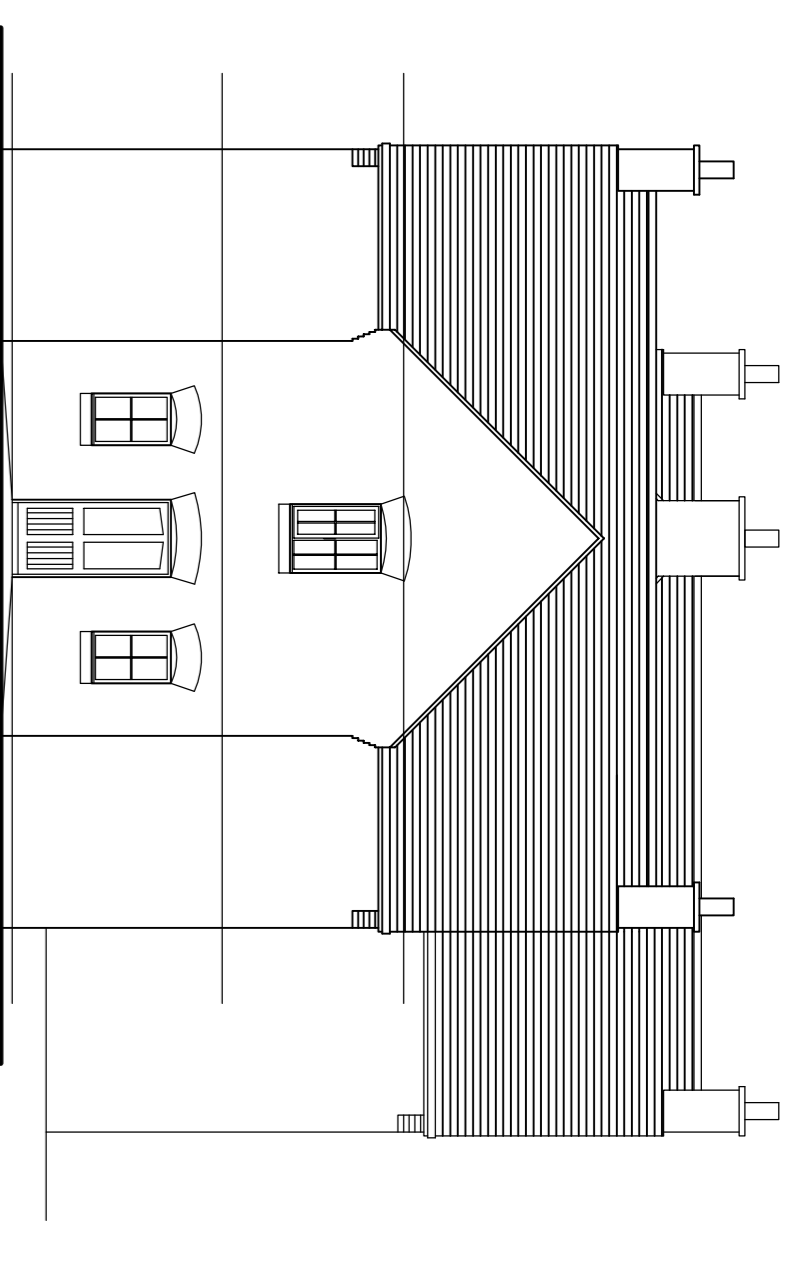





Side - Hill Street

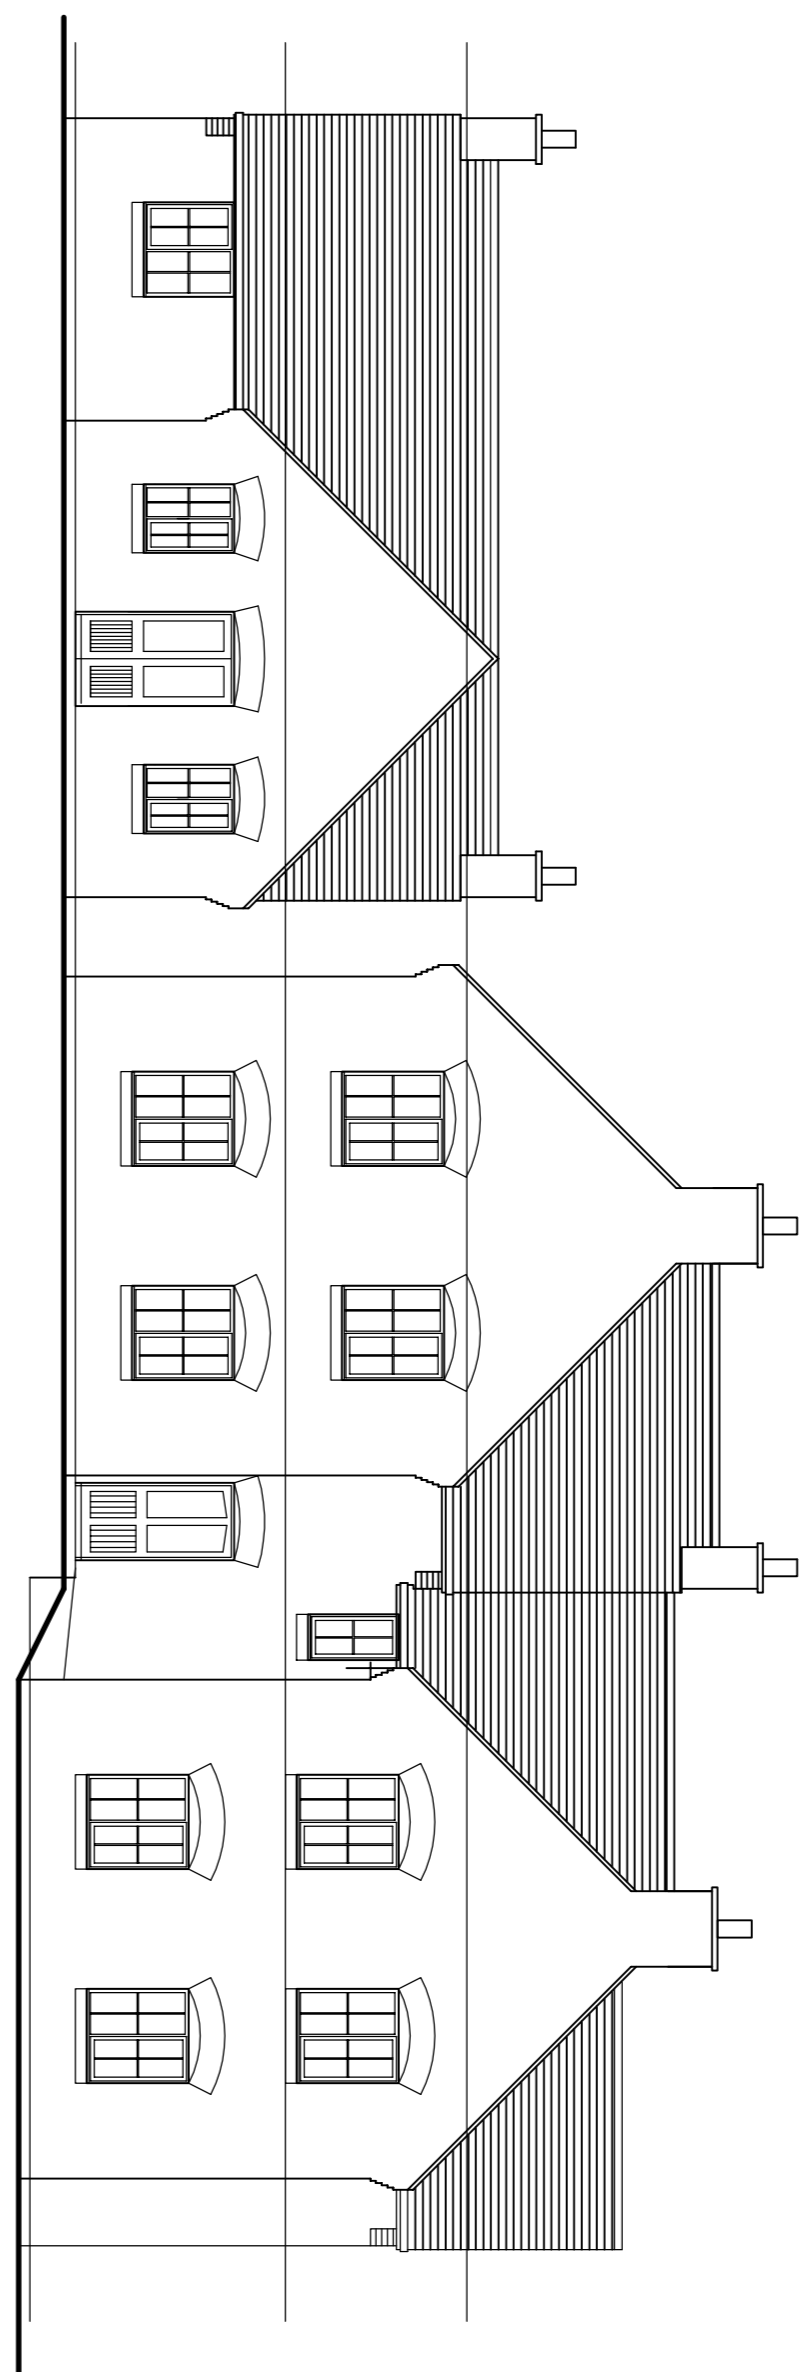

Rear - Over looking Fitzwilliam PH

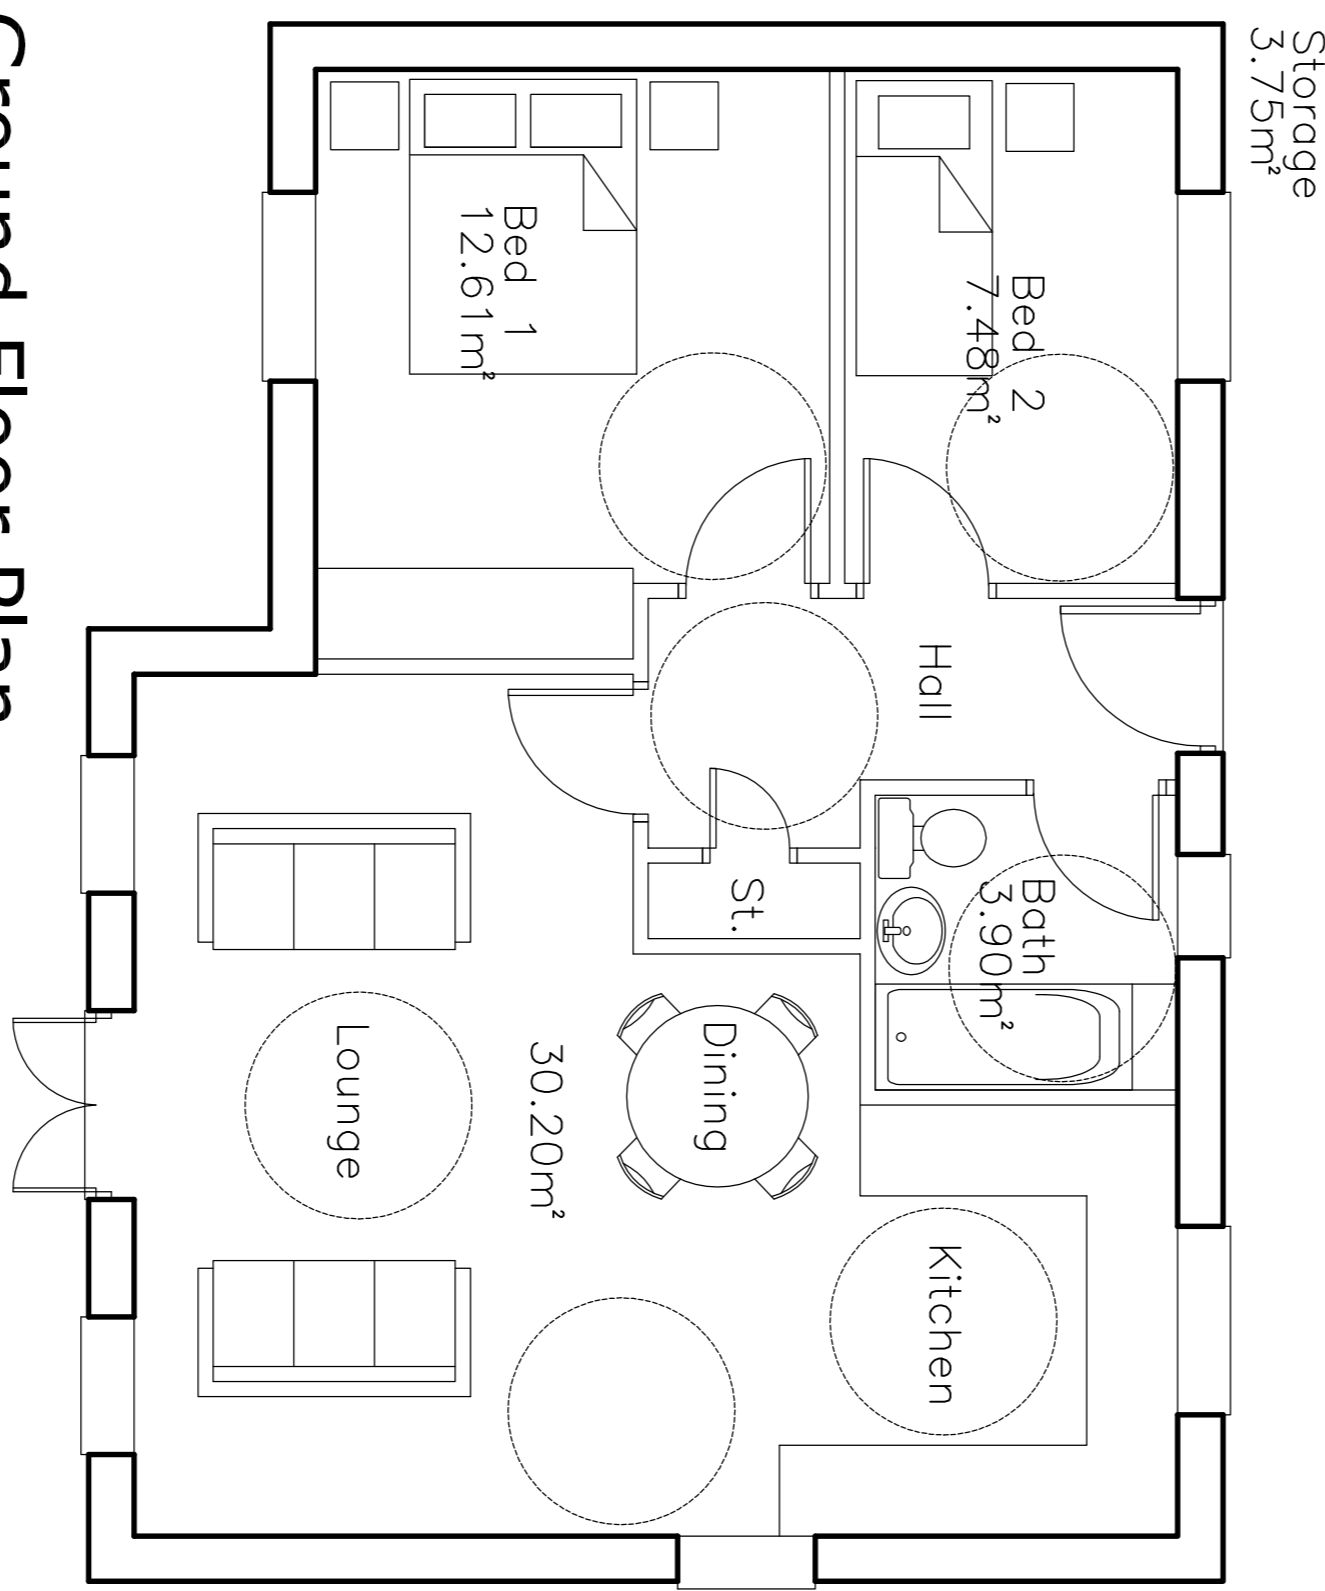

Ground Floor Plan

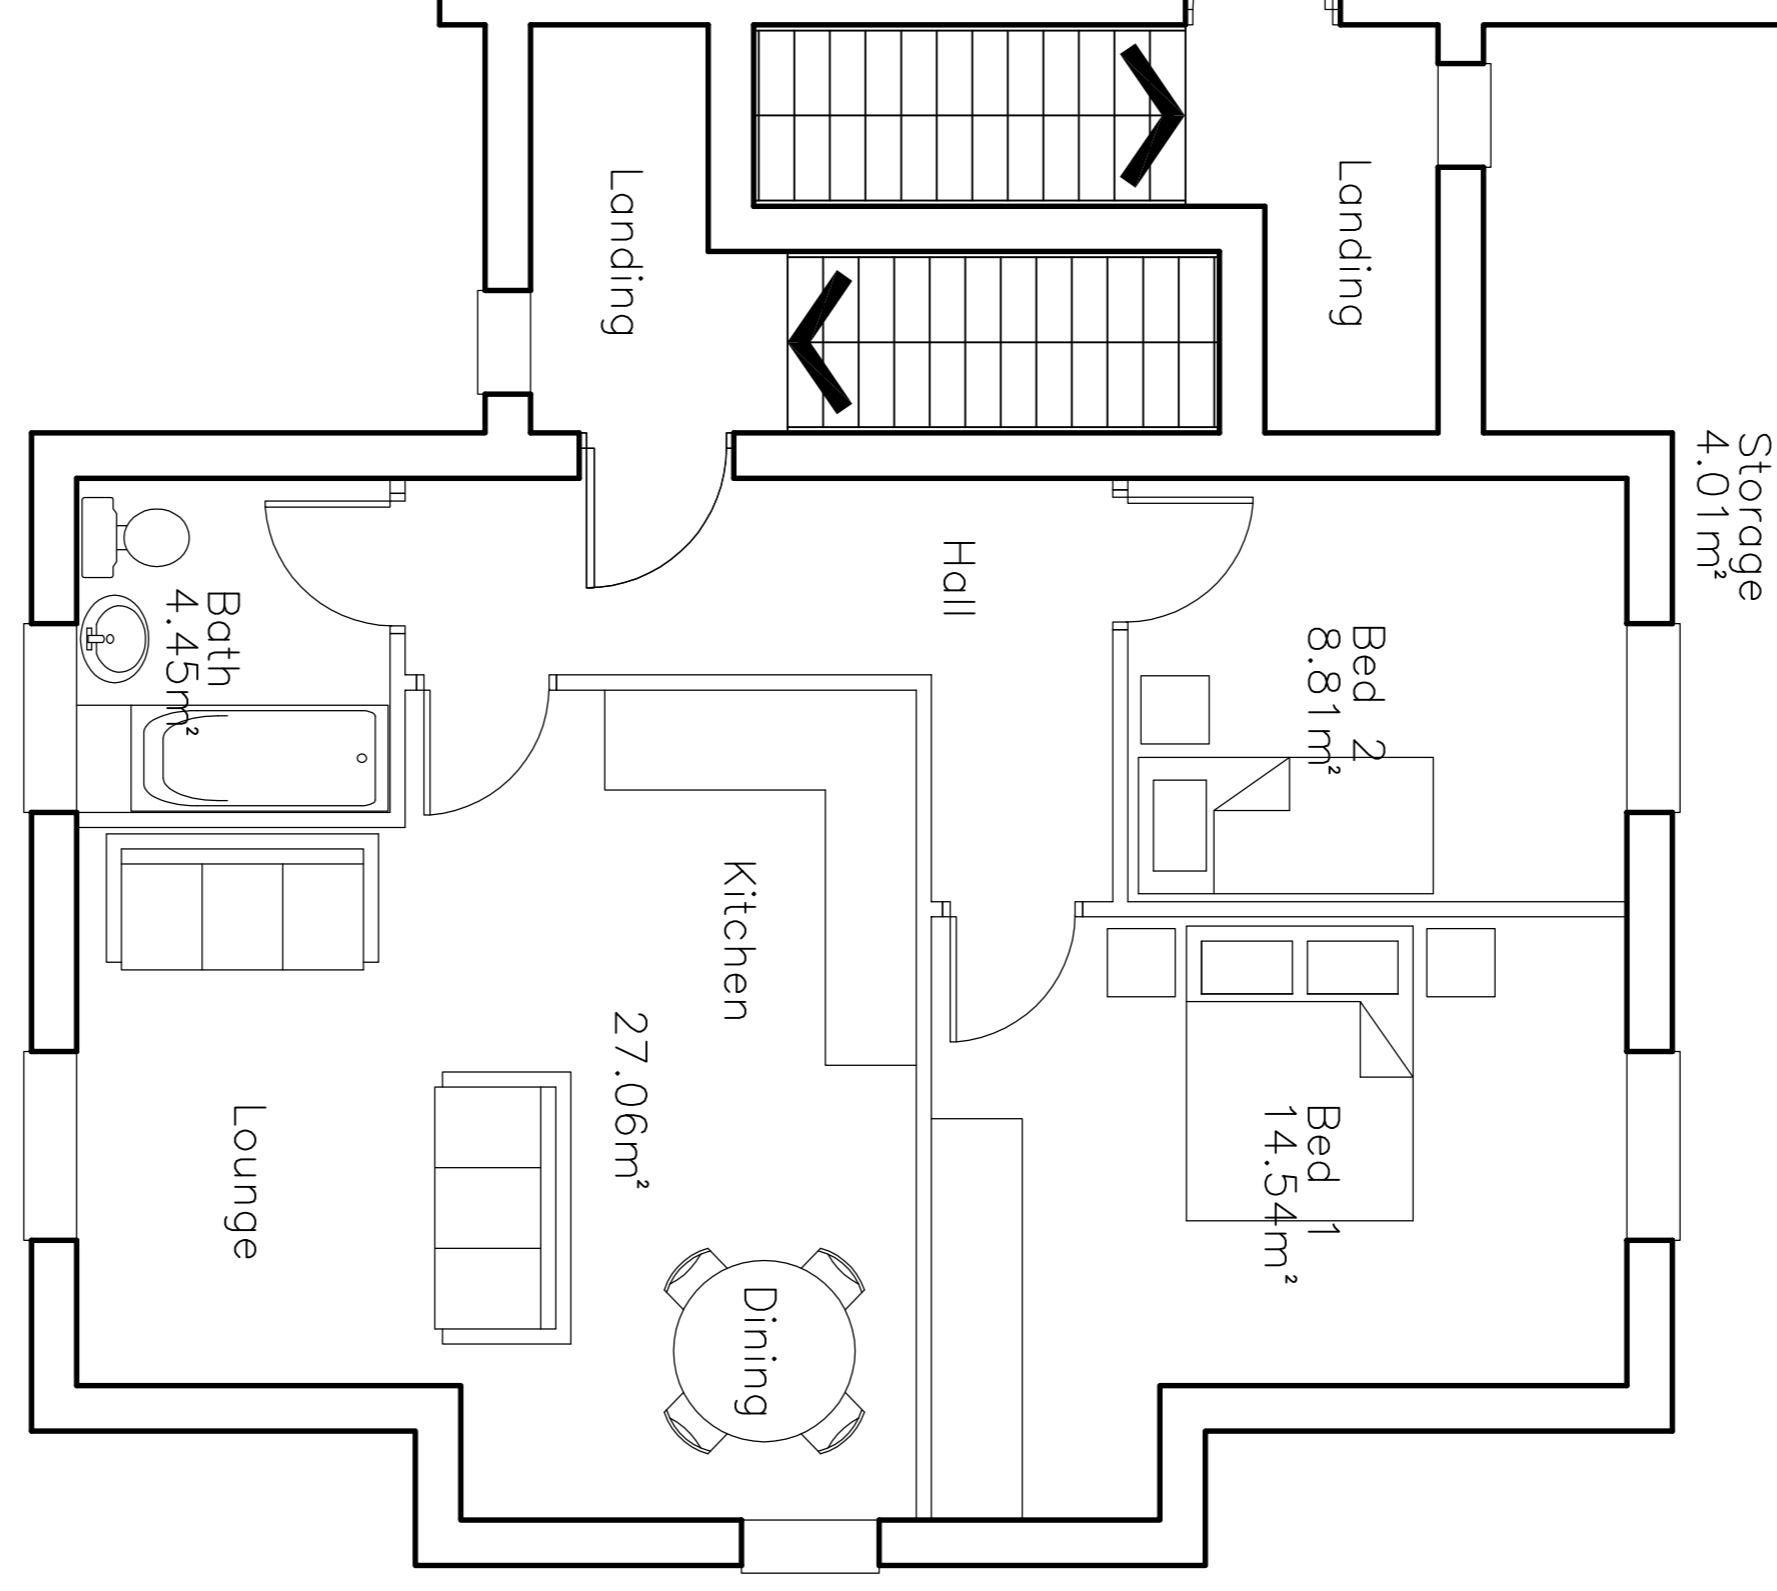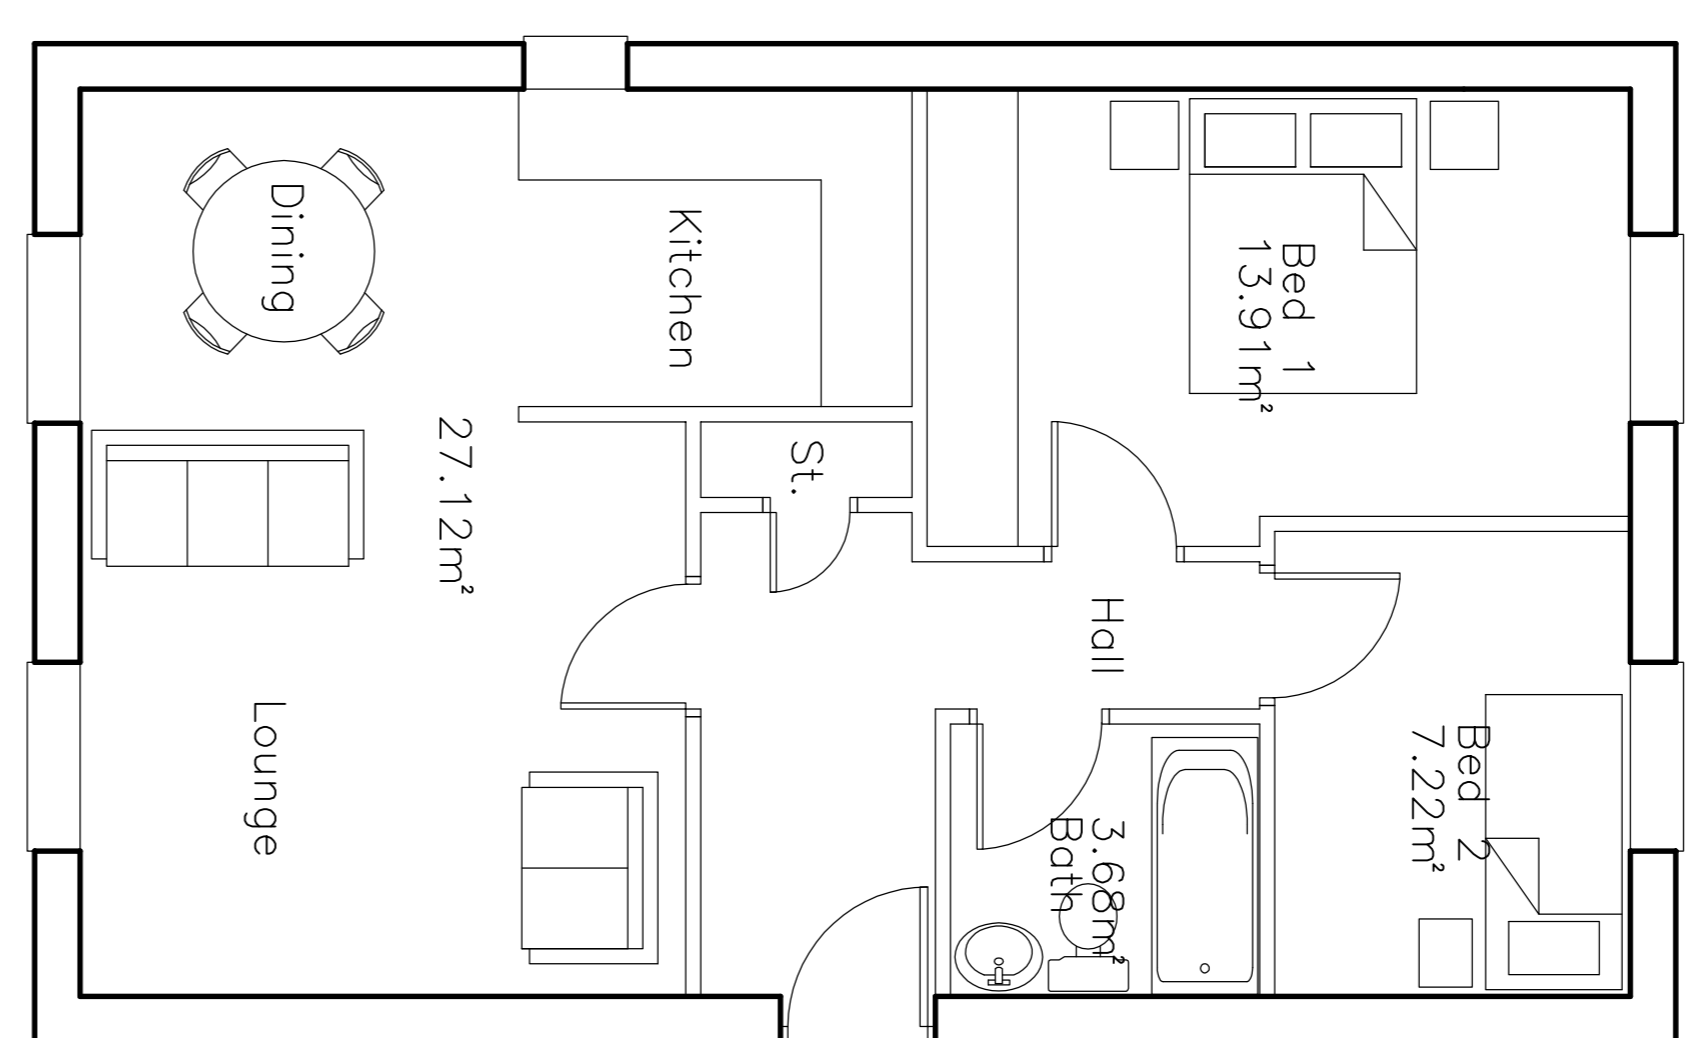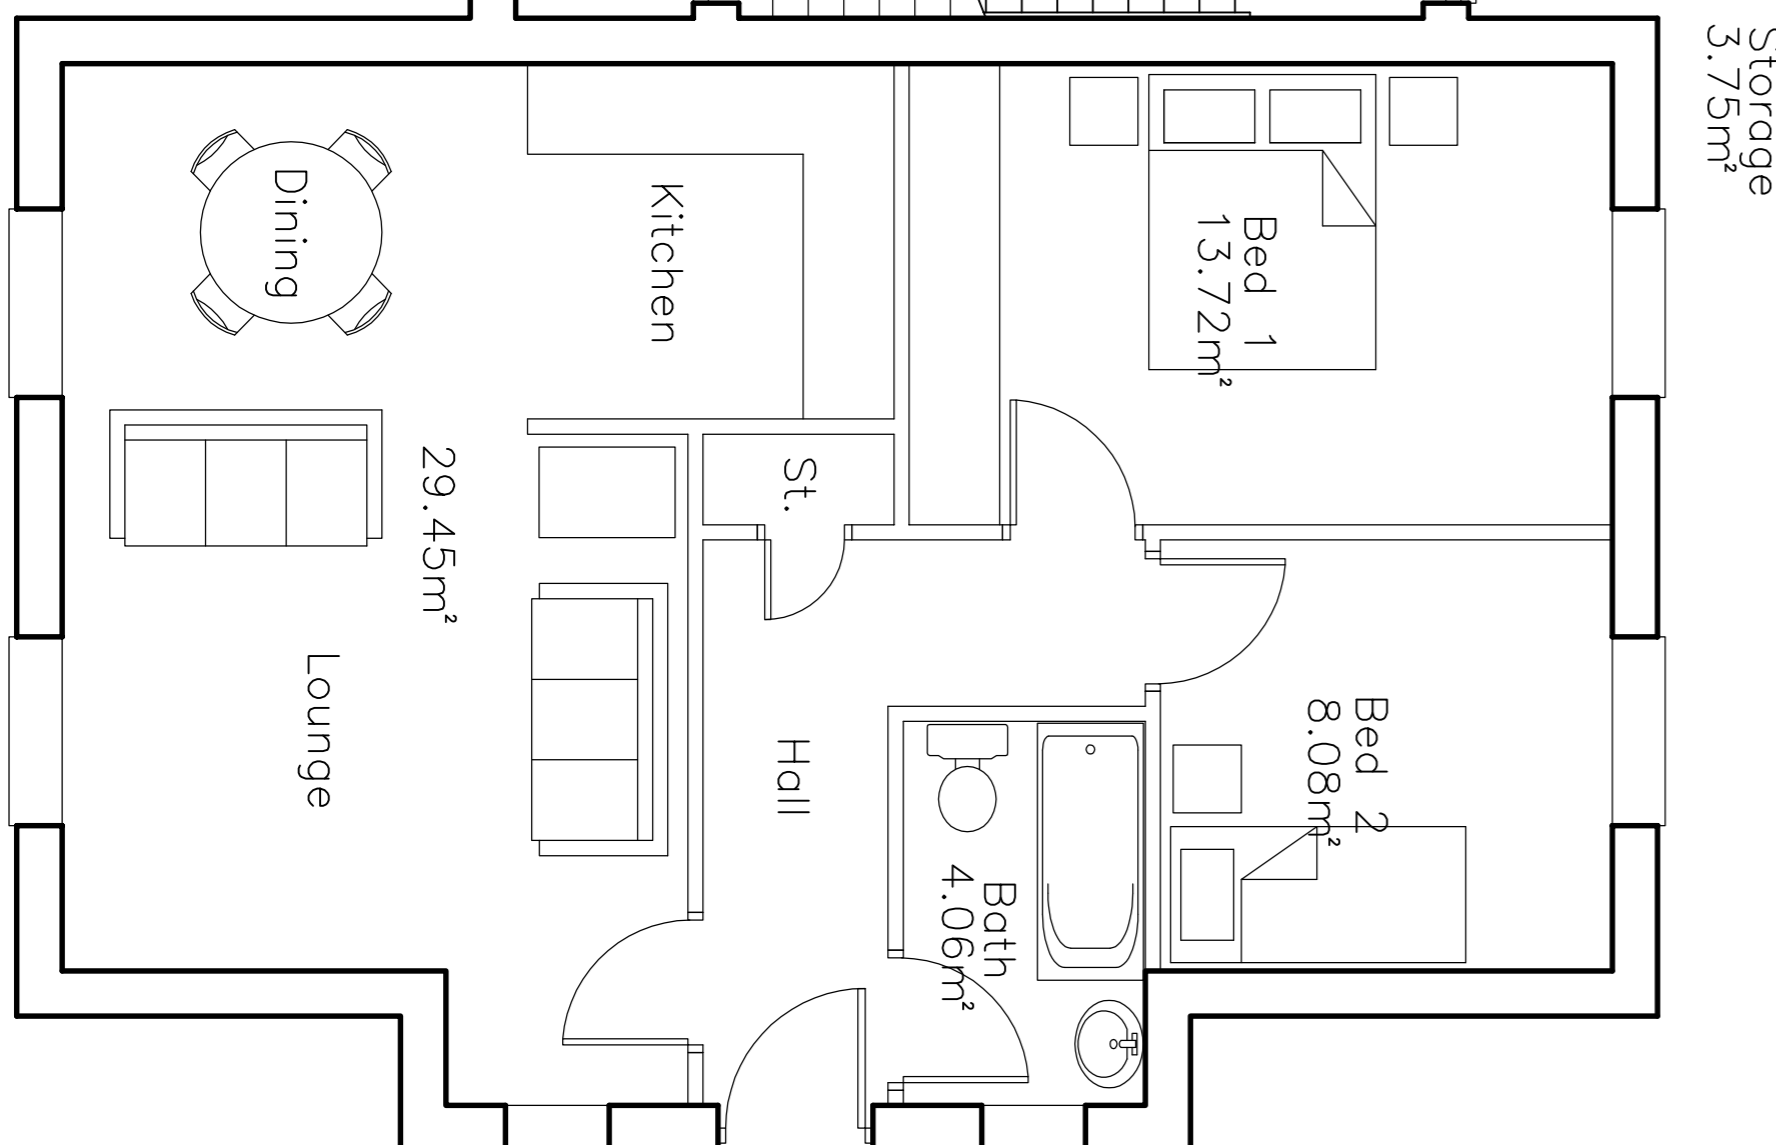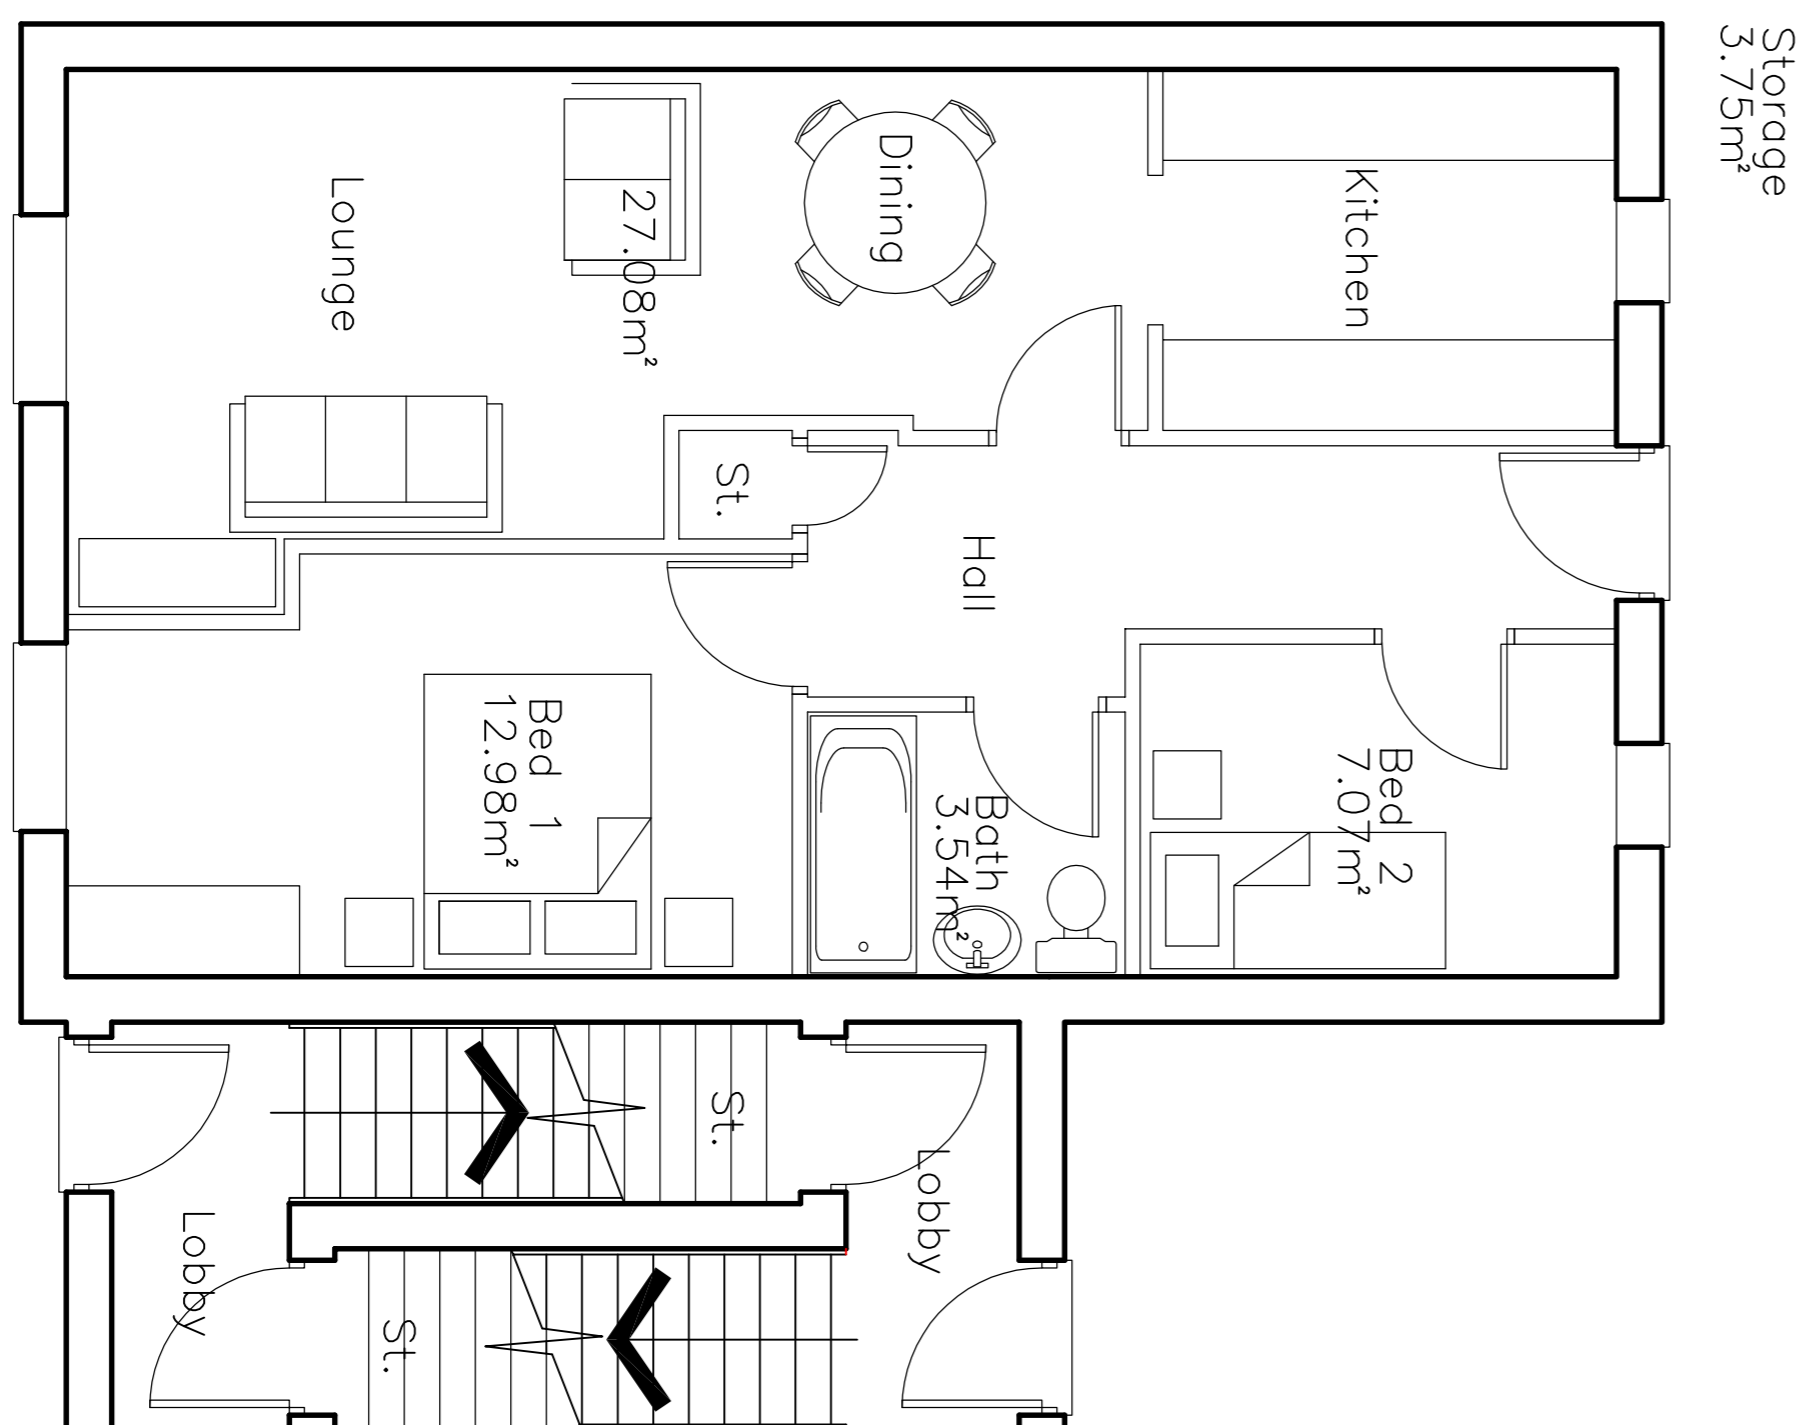

First Floor Plan

Client: MR M MONFREDI
 Project: HILL STREET
 ELSECAR
 NR BARNLSLEY

Drawing Title: TYPE C

Scale: 1:50 @ A1	Client Ref: GOORNVEDWENKILLIST
Drawn: MAN	Checked: Date: NOV 17
Project no: 04	Drawing no: 04
	Rev: B

JAVNA
 The Architectural Design Studio
 Unit 19 Ravensden Way
 Rotherham S60 2NY
 T: 01226 432 338
 F: 01226 437 351
 E: mail@javnaarchitectural.co.uk