



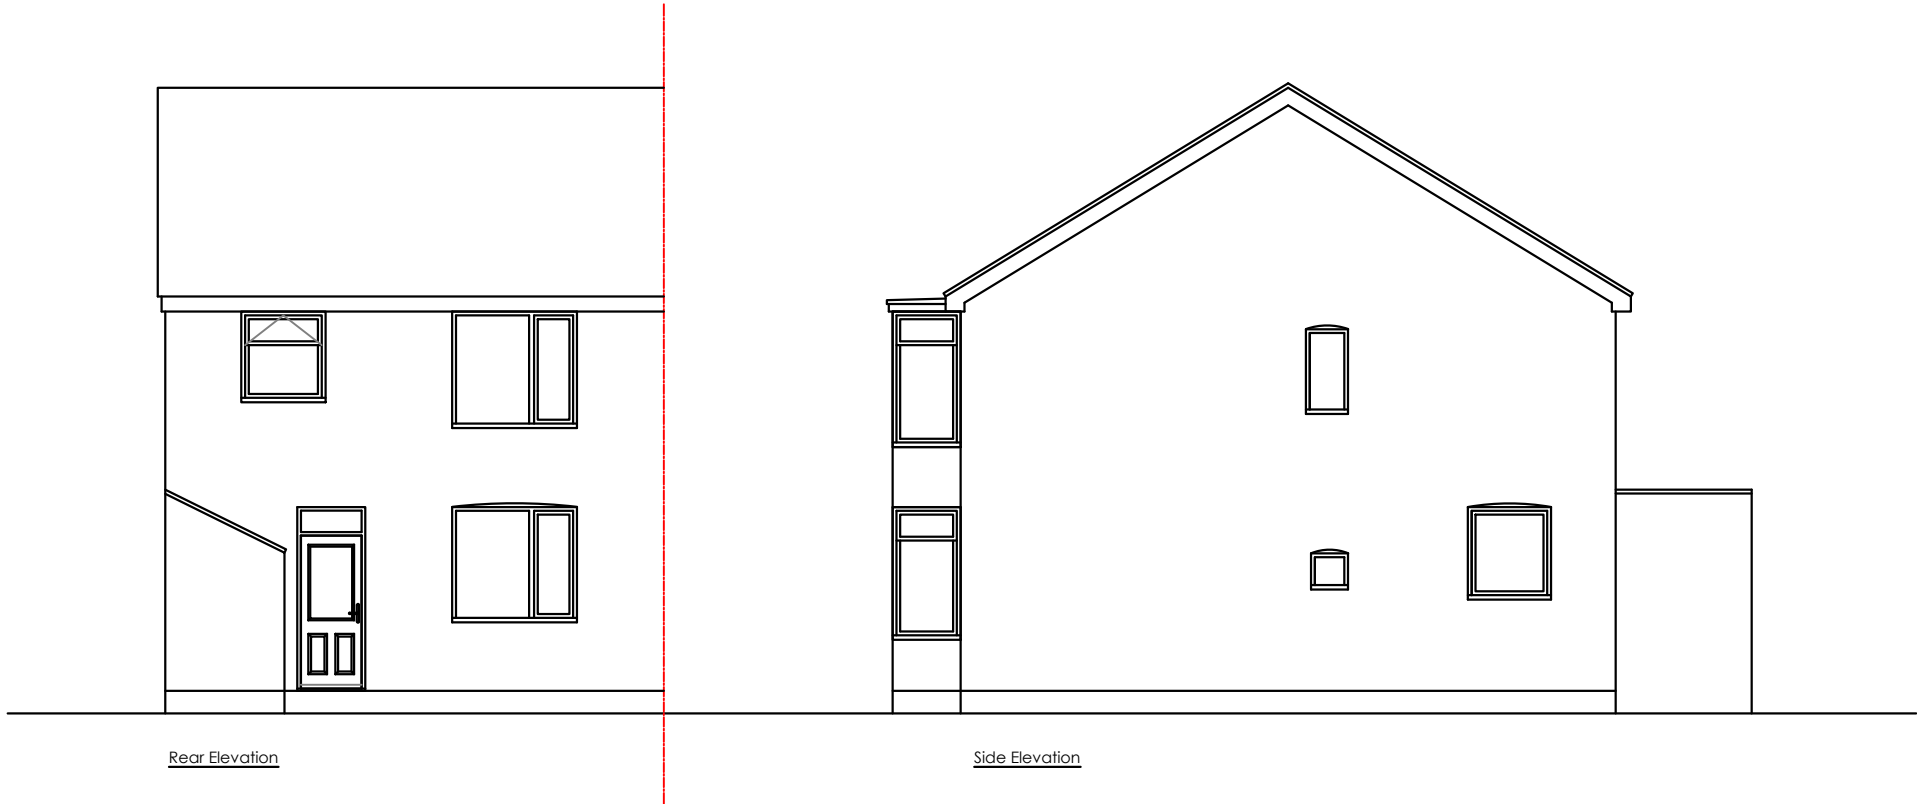


Rear Elevation


Side Elevation

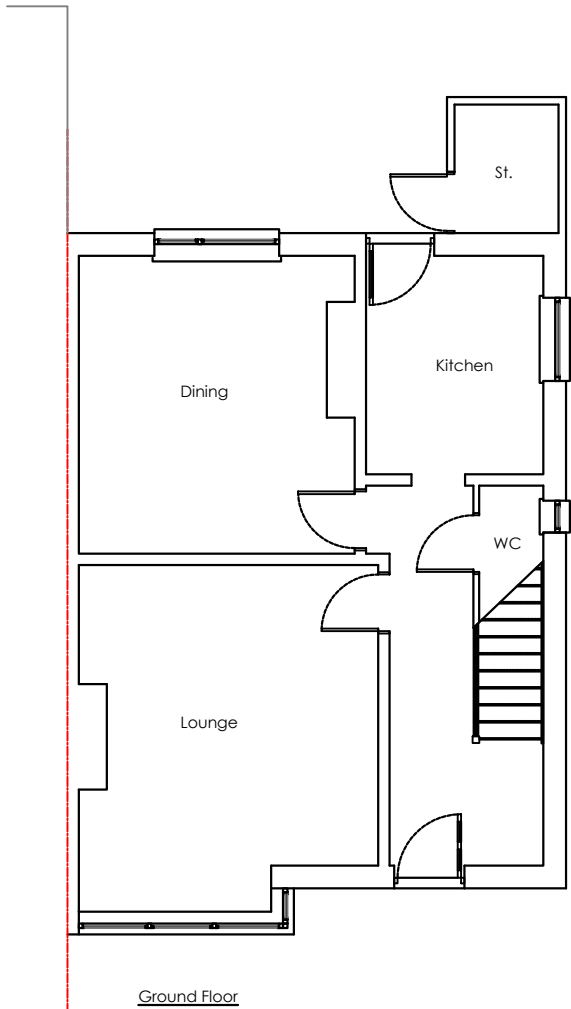

Ground Floor

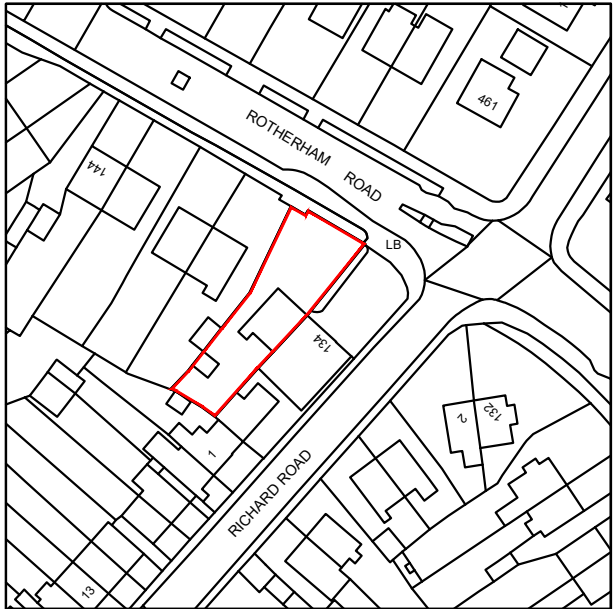

Location Plan 1:1250

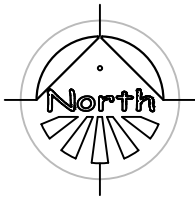

Planning drawings only - Not to be used for construction purposes.

Client	
Project	
136 Rotherham Road, Barnsley	
Title	
Existing Elevations & Plan	
Scale	Date
1:100 @ A3	
Drawn	Checked
AC	
Drawing No.	Rev.
 SPACIUM ARCHITECTURE ARCHITECTURAL SERVICES FOR DOMESTIC EXTENSIONS, ALTERATIONS AND NEW BUILDS 01924 663241 / 07837 804088 andy@spacium.co.uk www.spacium.co.uk	