



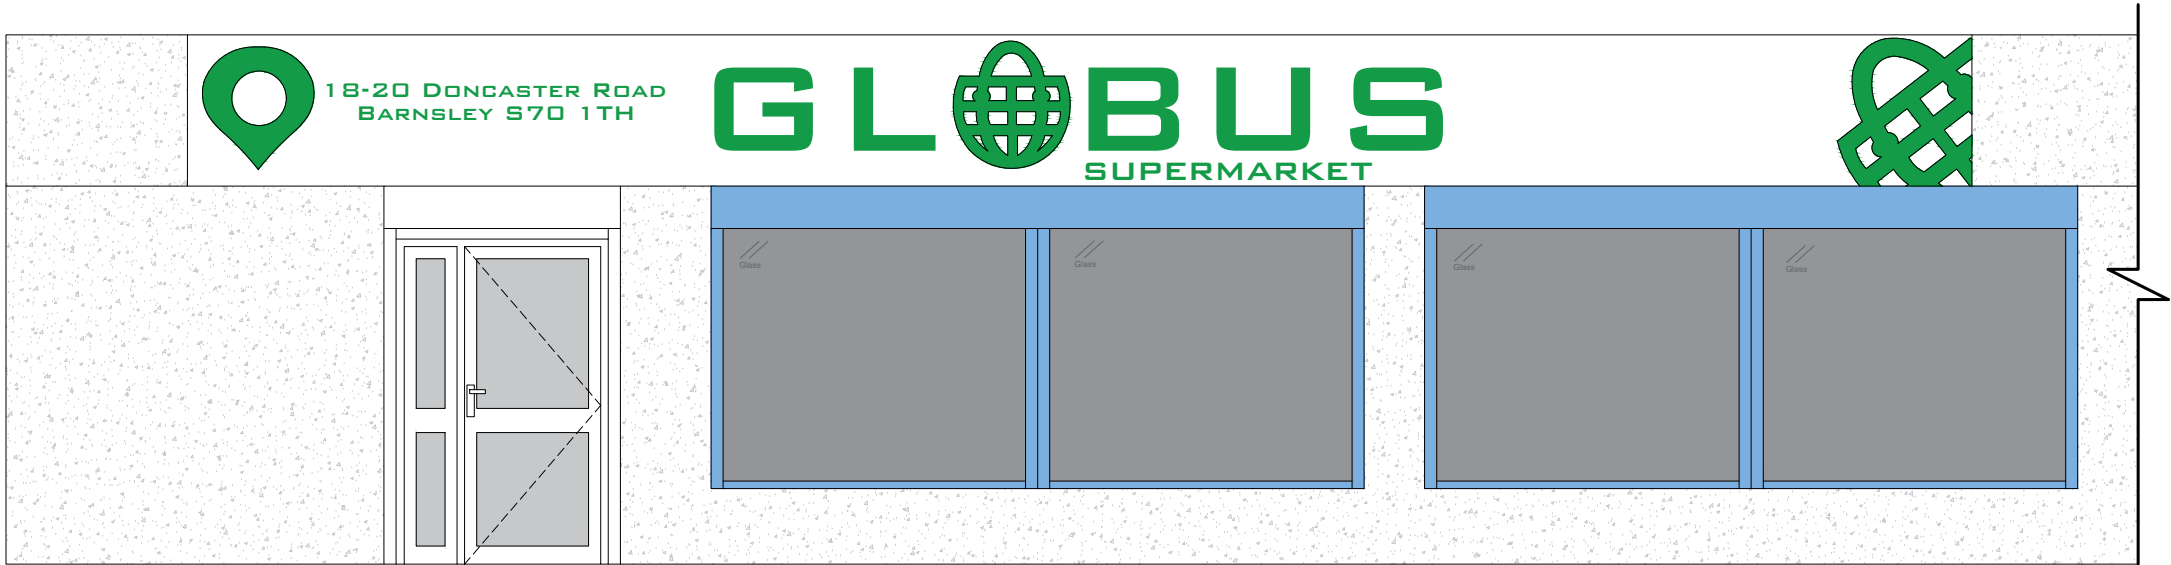

PRE-EXISTING FRONT ELEVATION

Scale 1:50

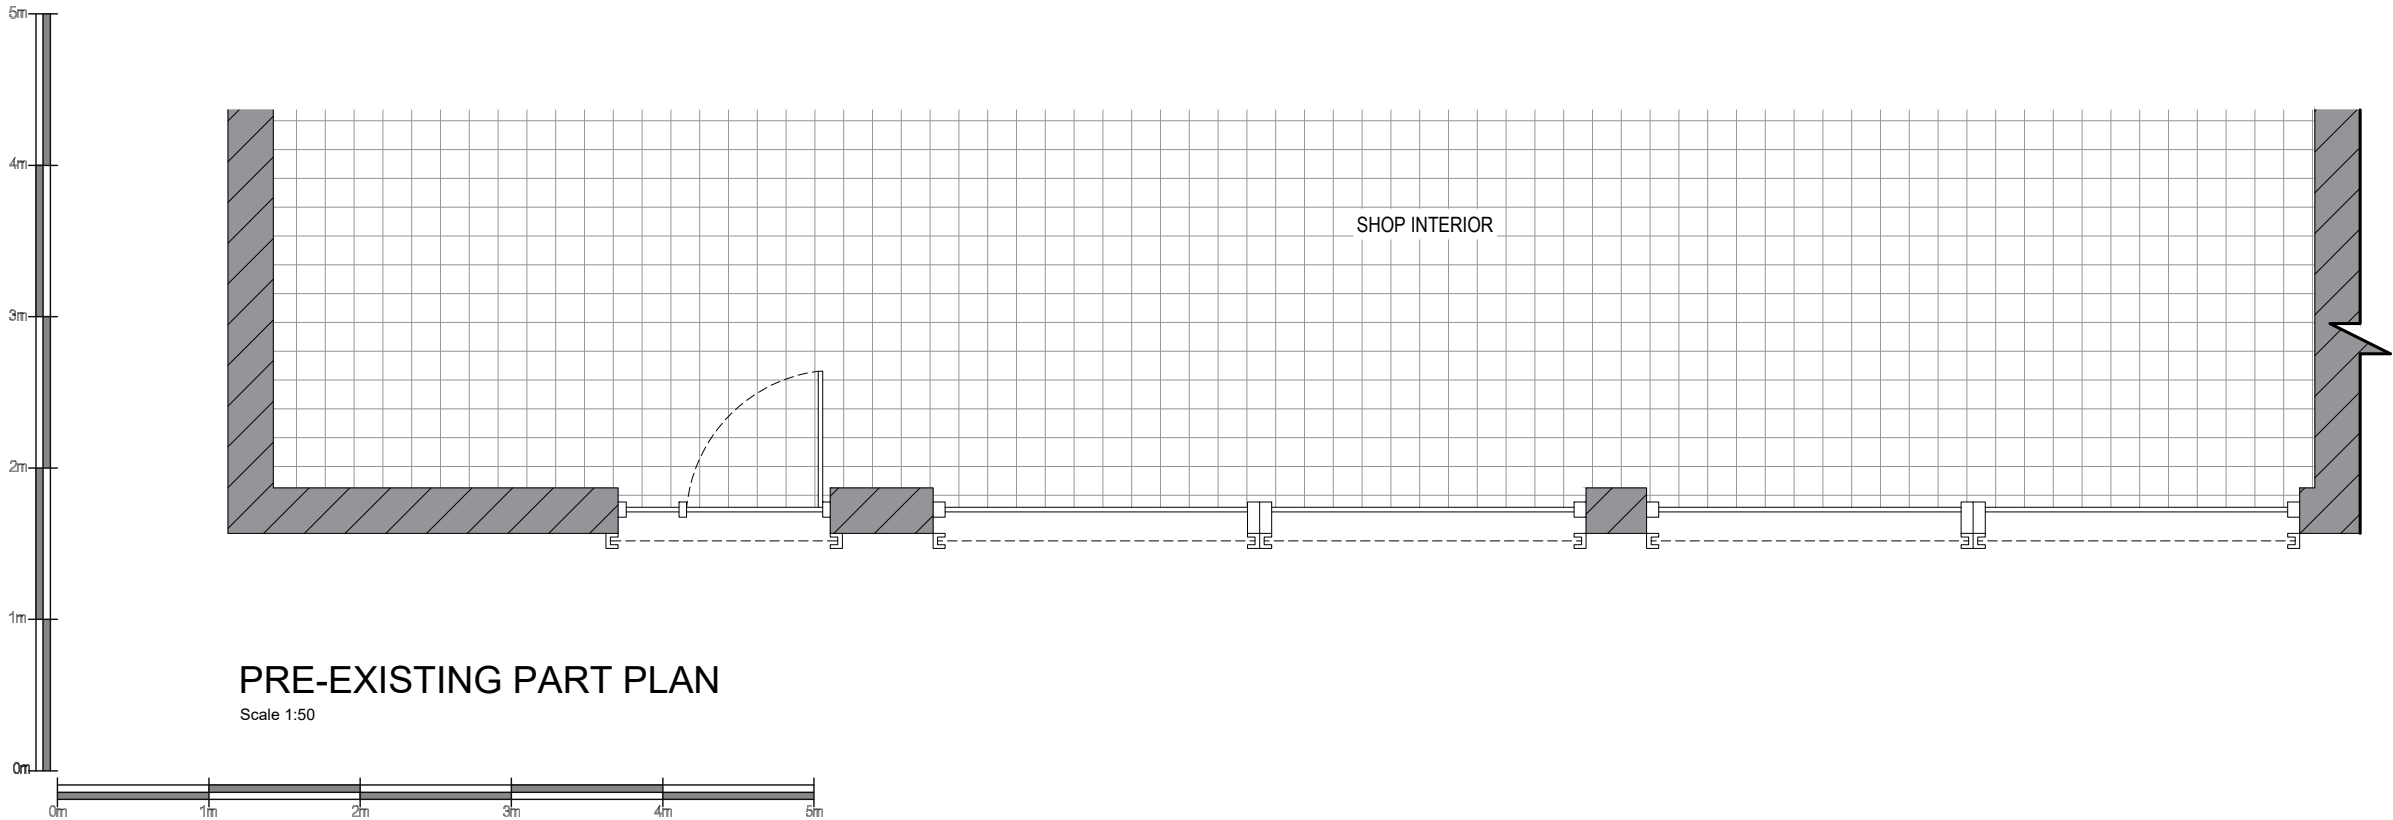

PRE-EXISTING PART PLAN

Scale 1:50

Date:	Comments:	By:
-------	-----------	-----

GENERAL NOTES:
1) All dimensions in millimeters unless otherwise stated.

Site:
Globus,
18-20 Doncaster Road,
Barnsley,
S70 1TH

Drawing Title:
Pre-Existing Plan and Elevation

Ref:	Date: 31/05/2018	Rev:
Scale: 1:50	Paper: A3	Date Rev: