




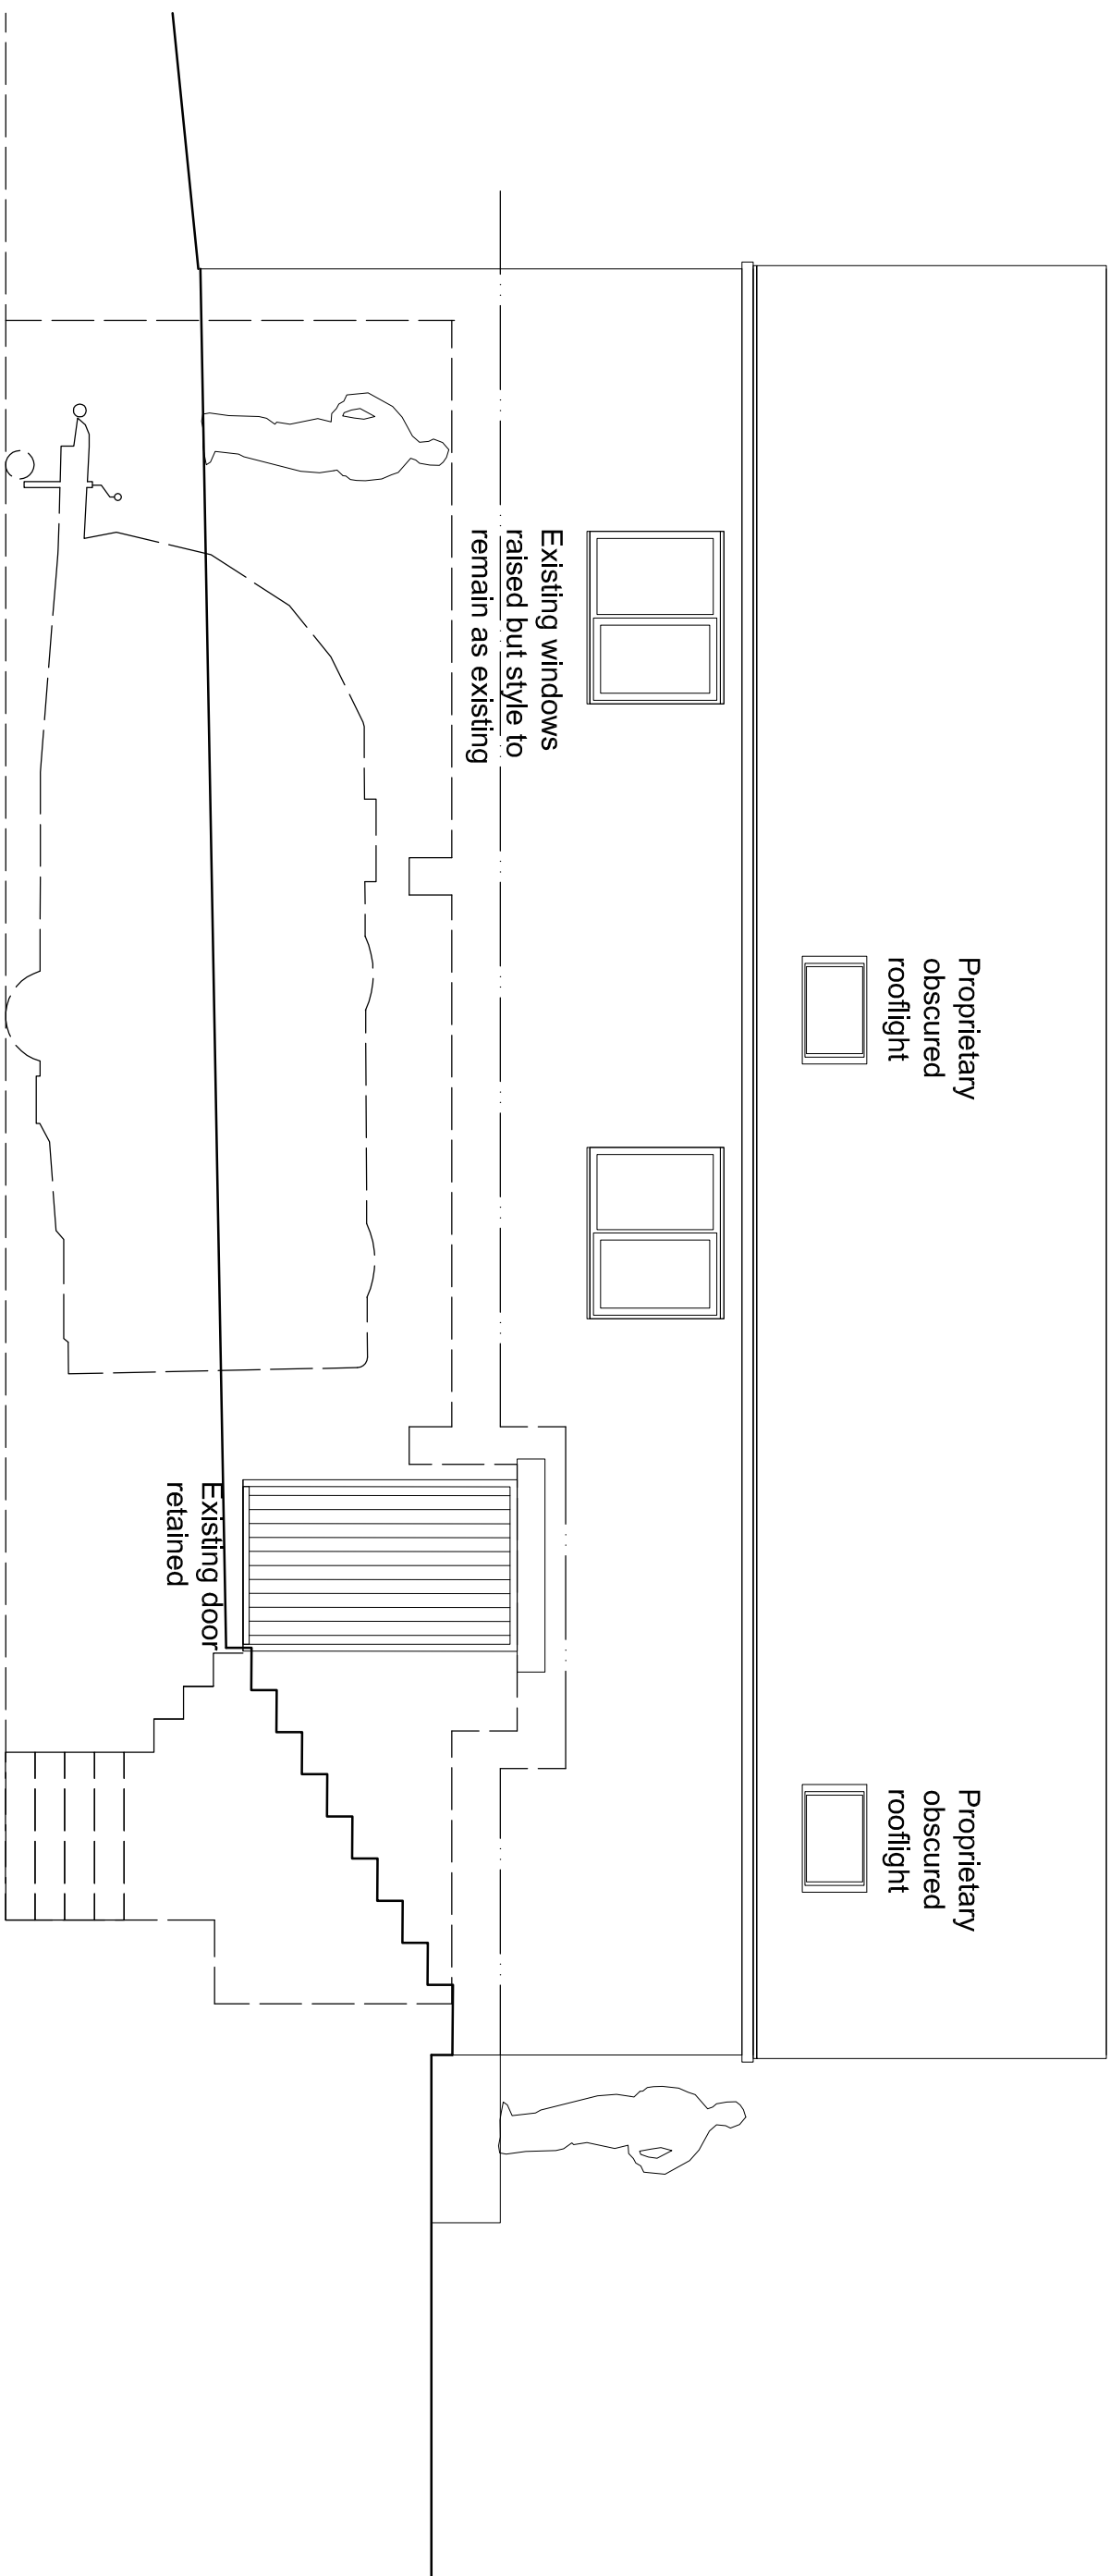


West elevation as proposed

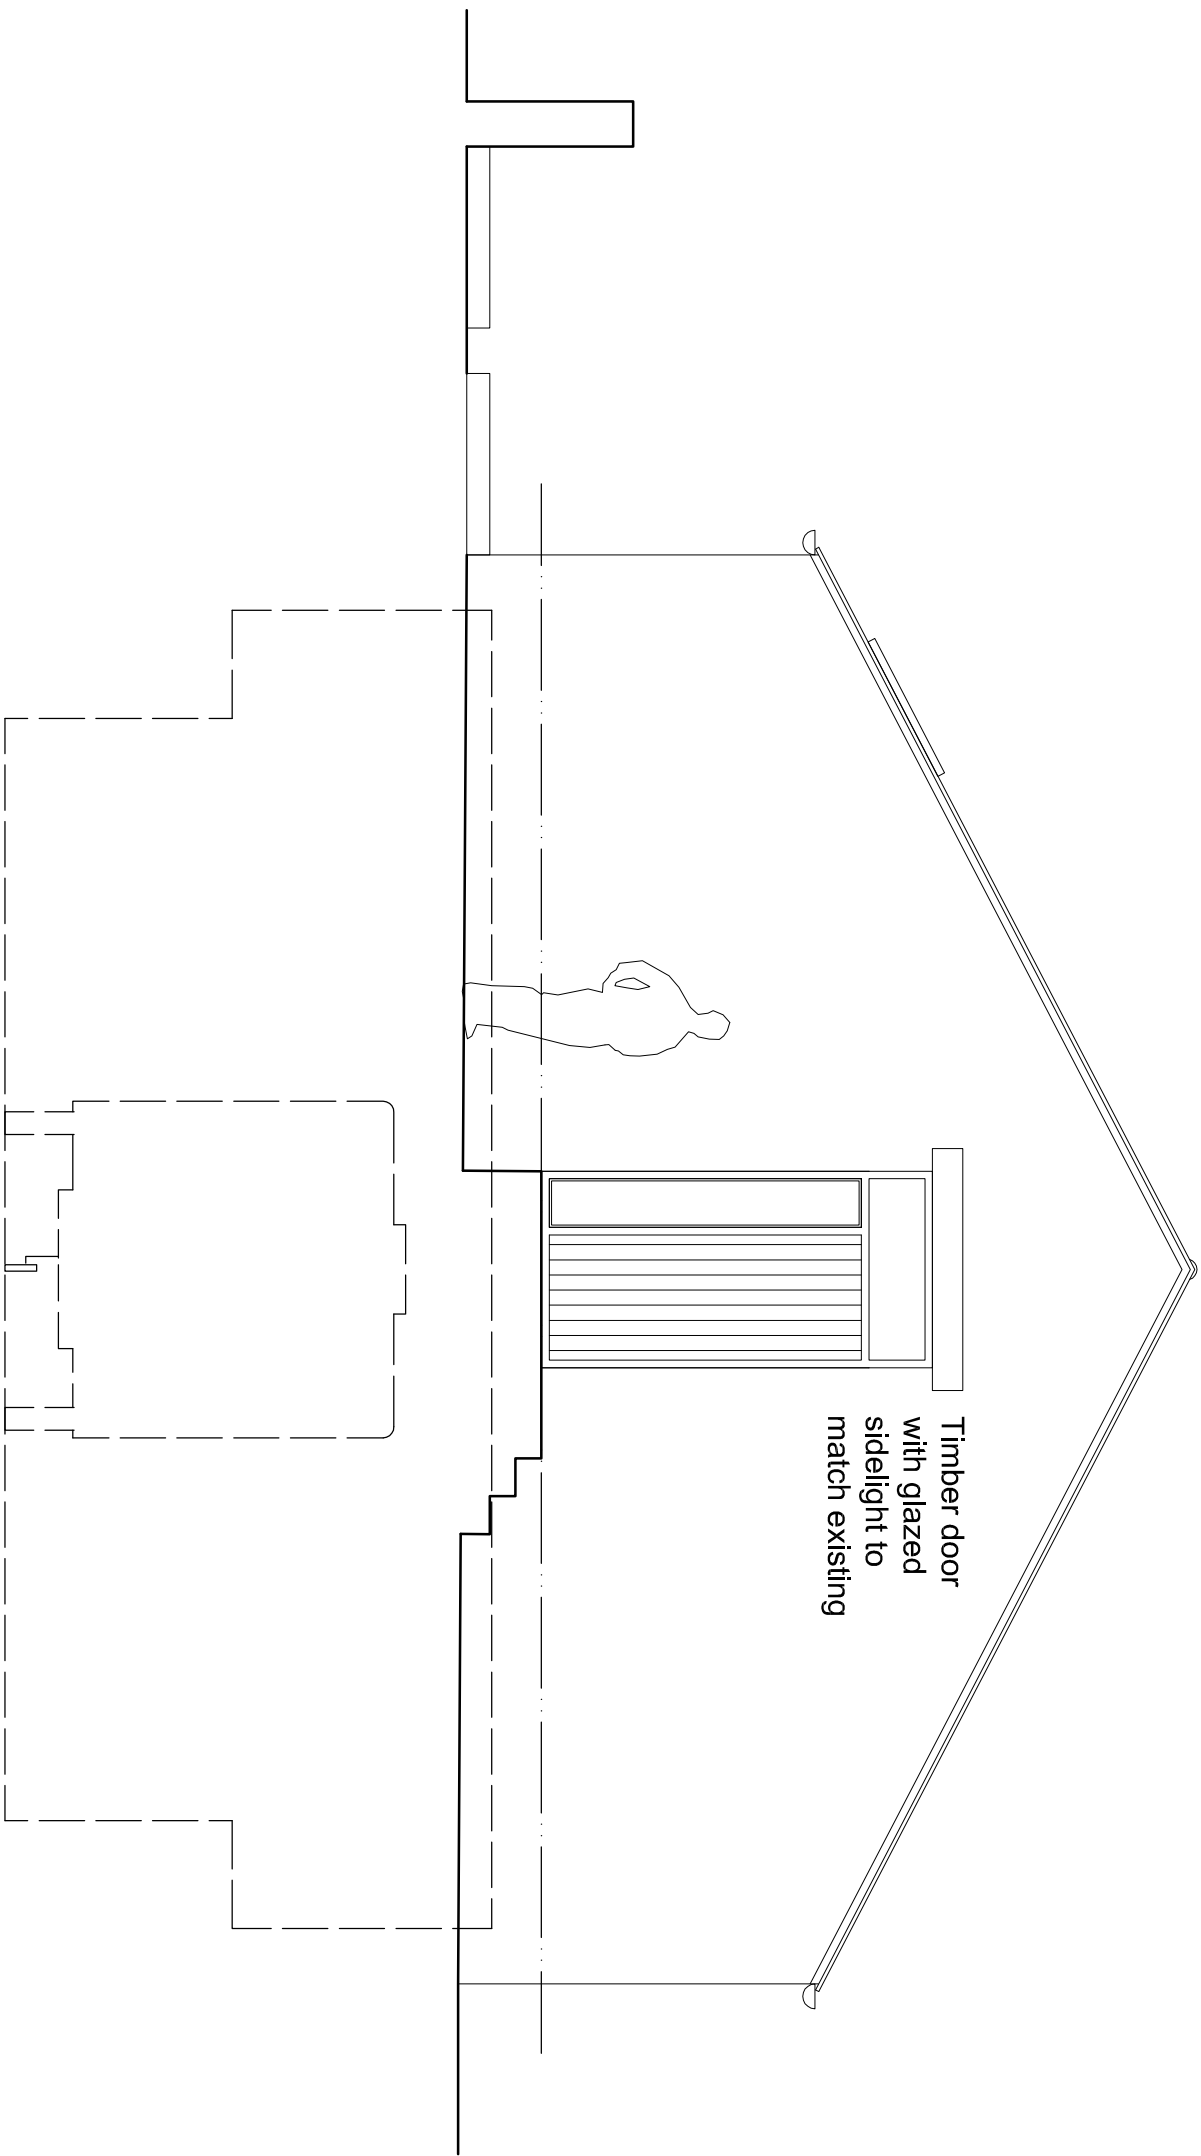

South elevation as proposed

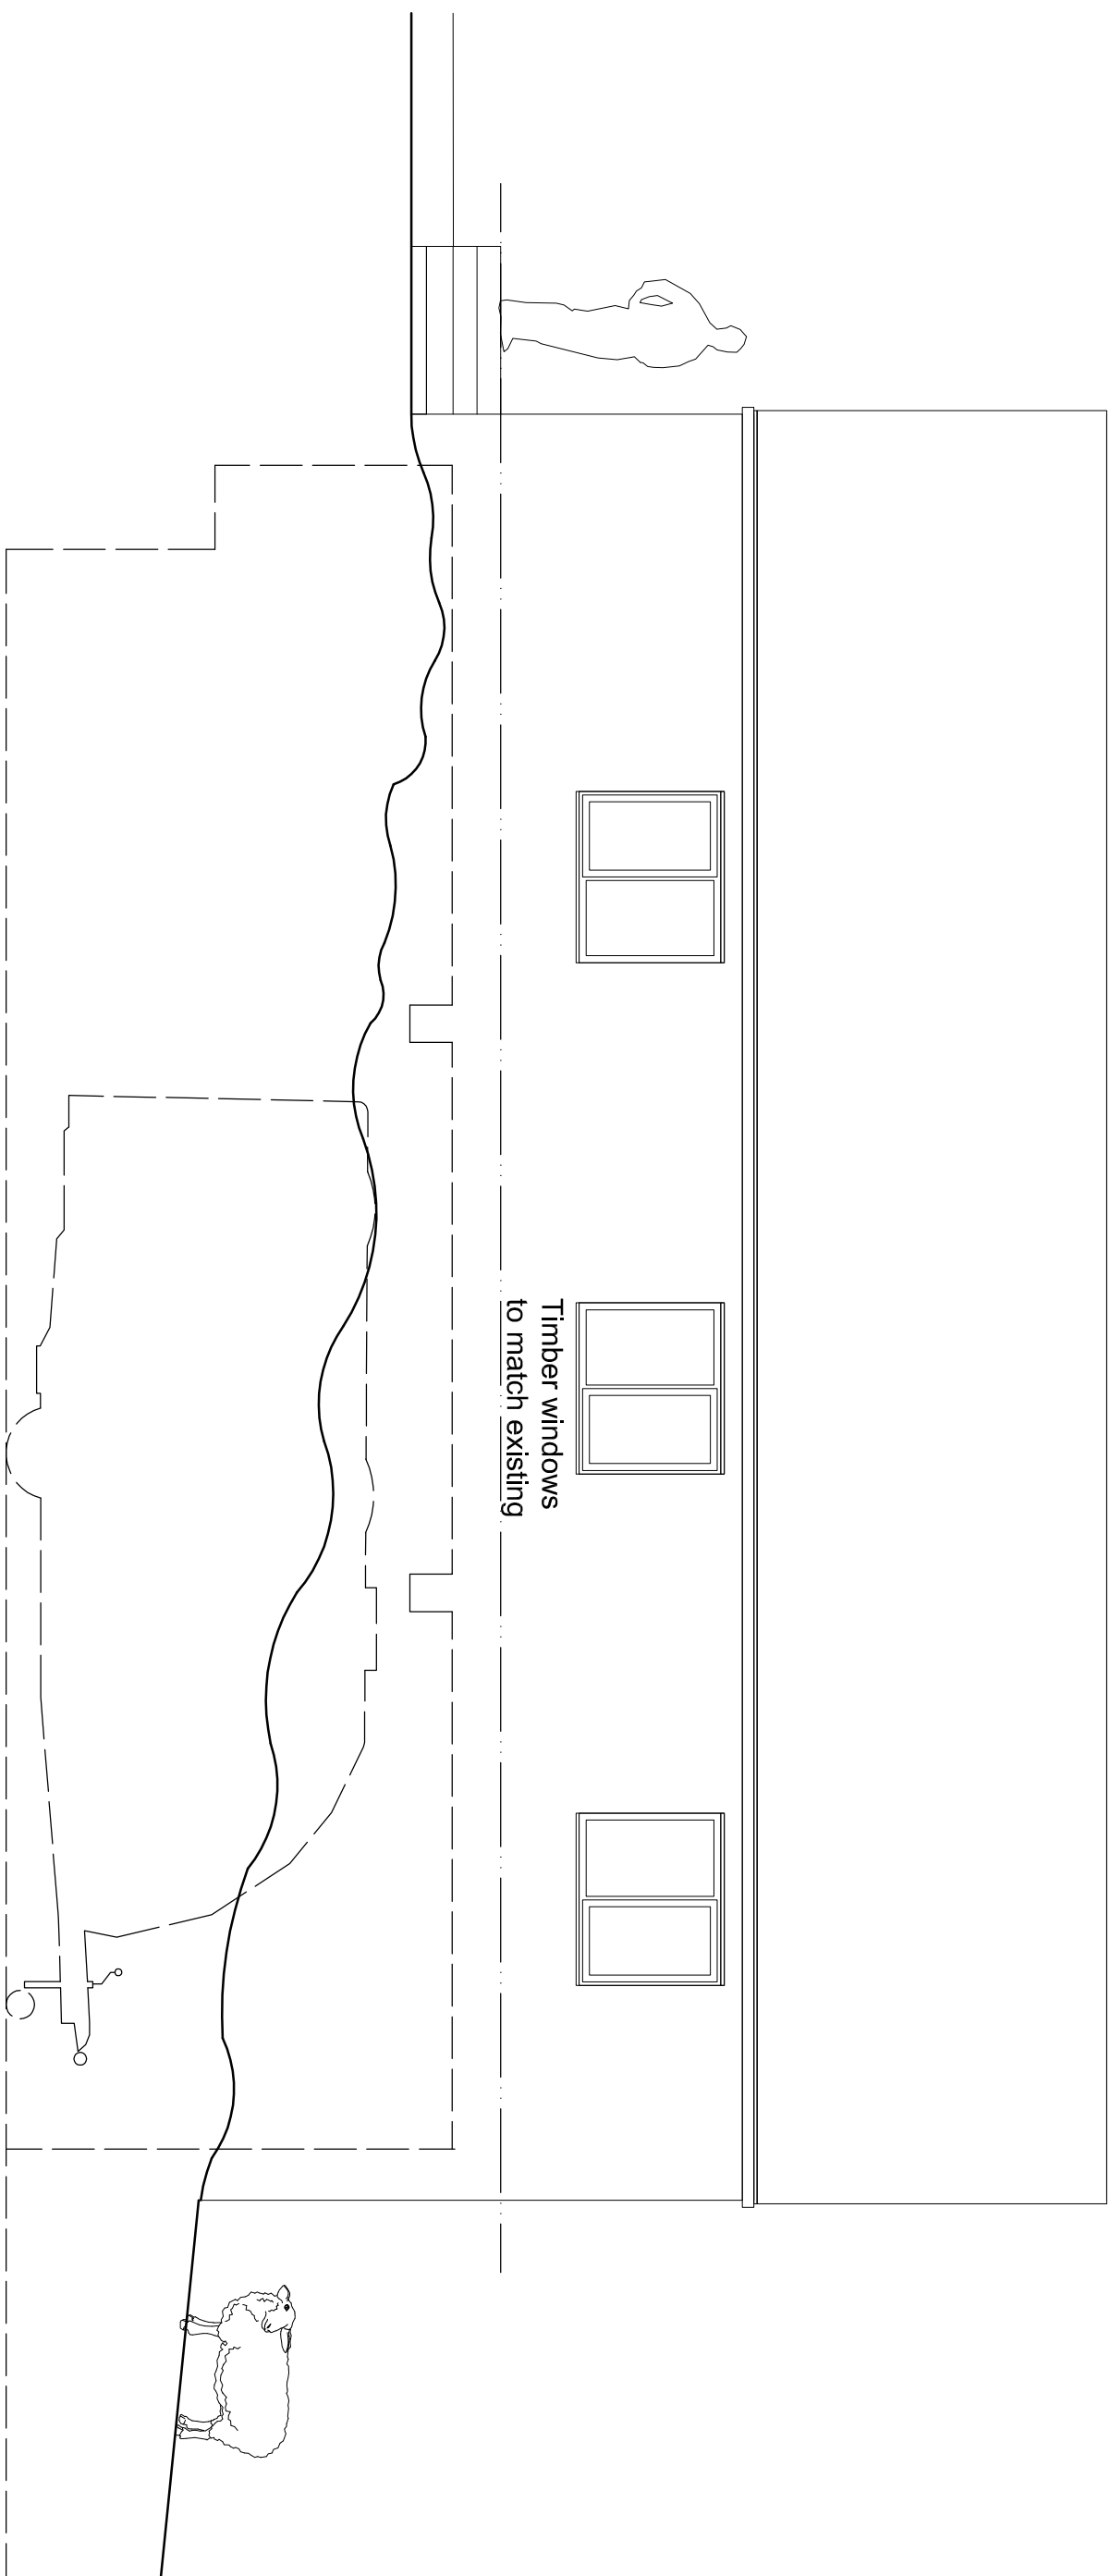


East elevation as proposed

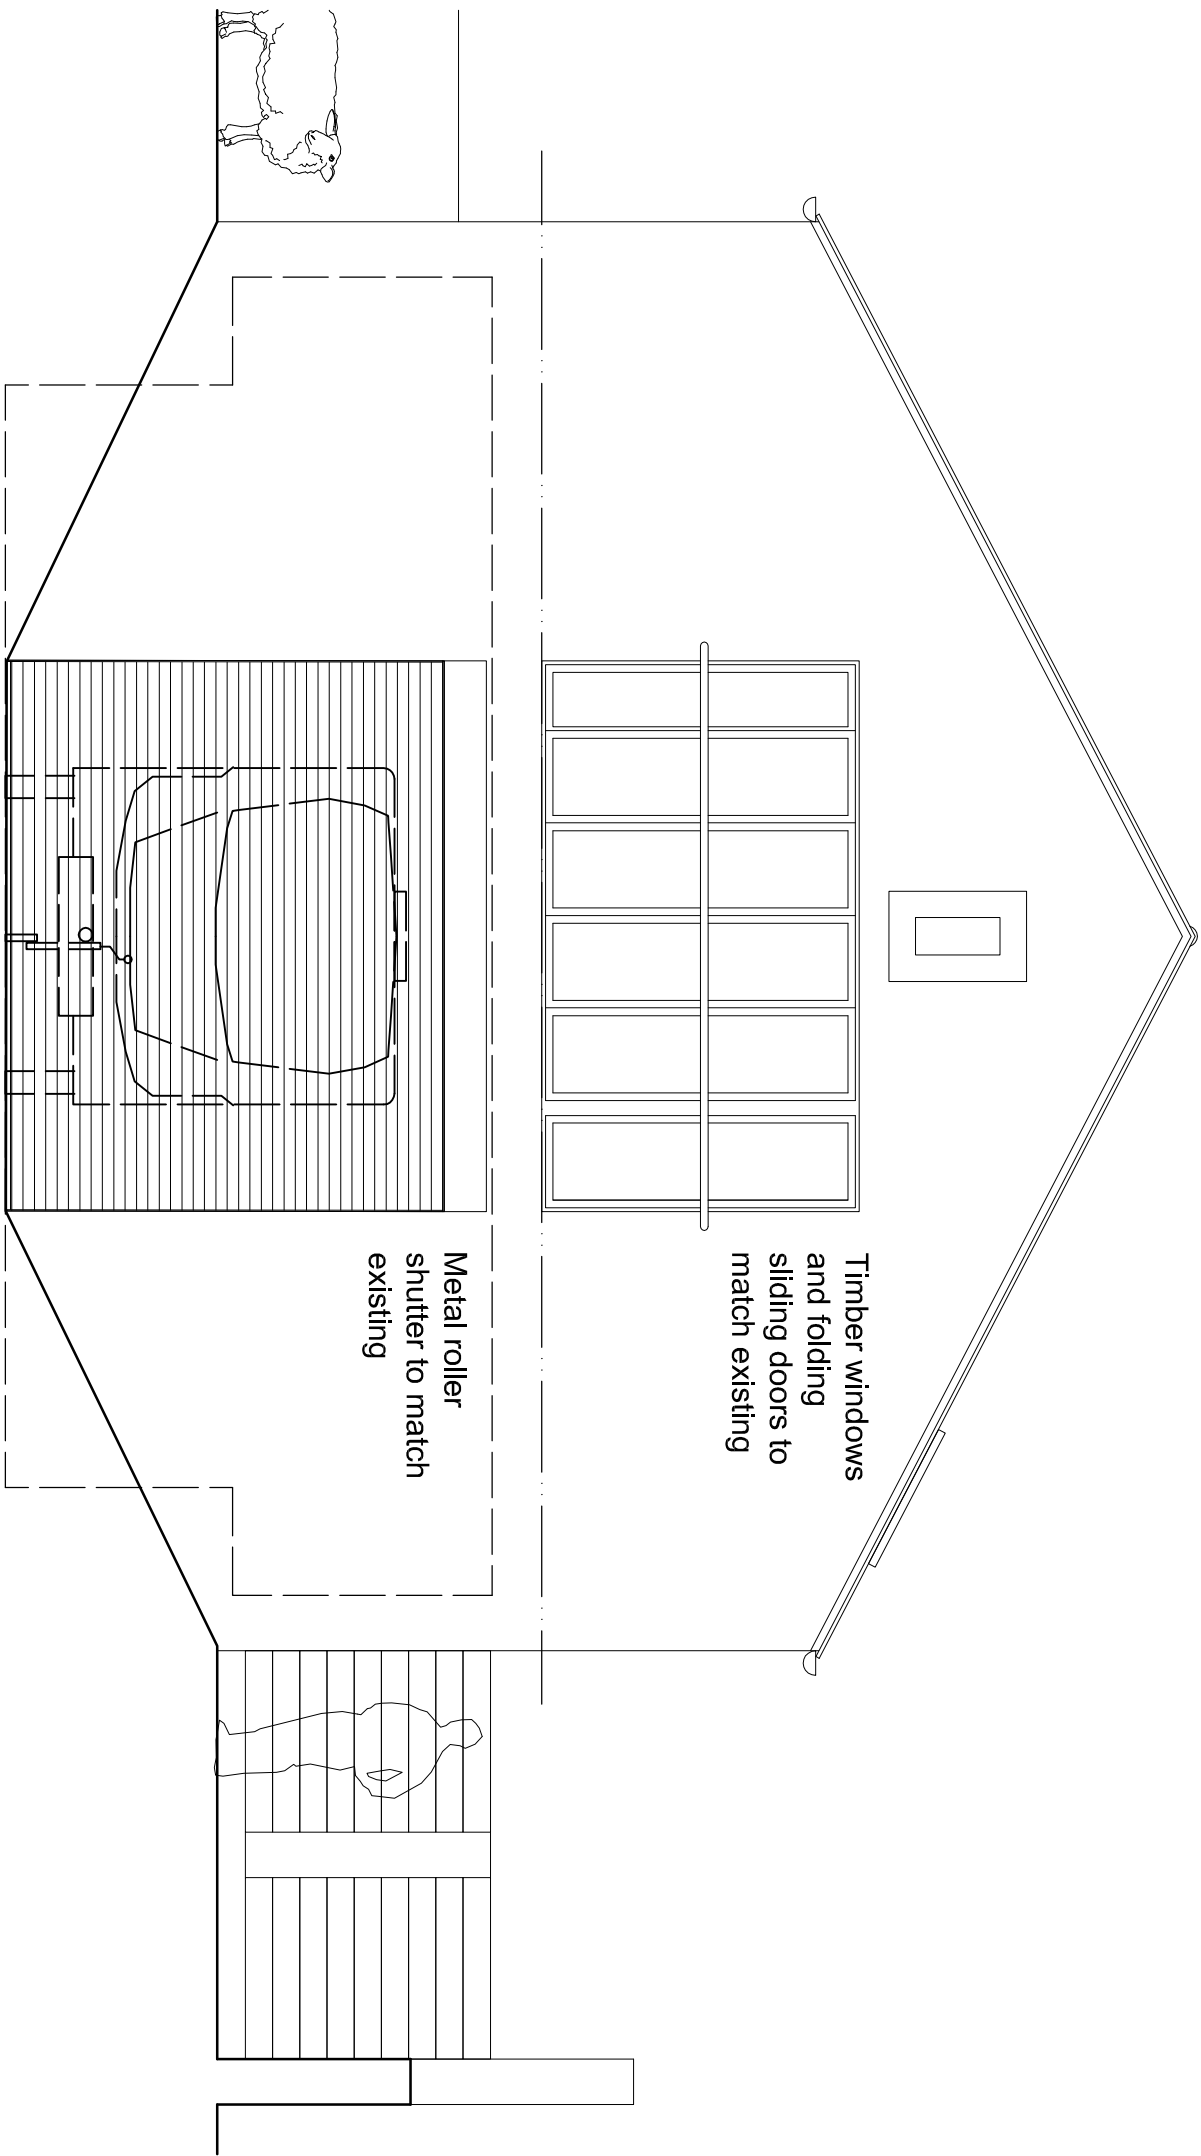

North elevation as proposed

Robin Ashley Architects

Hawk Works
105 May Street
Sheffield S1 2JF
T: 0114 268 7450
E: contact@raarchitects.co.uk
www.raarchitects.co.uk

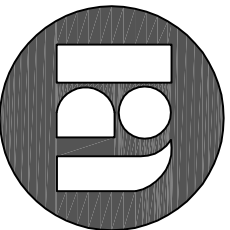

project: Change of use

client: Rock House Farm

drawn: Mr + Mrs Austin

drawn: Elevations as proposed

drawing number: 15-001-36

revision: * (02-03-16)

date: March 2016

scale: 1:50

original size: A1

issue: Approval

drawn: DJU

checked:

This drawing may be scaled only for the purposes of planning approval.
Check all dimensions on site + refer all queries prior to carrying out work.
this drawing is to be used only for the purposes for which it is issued.
© robin ashley architects LLP
registered office: original + works, number OC310 421



MADE IN SHEFFIELD