


Notes:  
 Do not scale from this drawing  
 It is the Contractor's responsibility to check all governing dimensions and verify all dimensions on site before commencing any work or making any shop drawings.  
 This drawing is to be read in conjunction with the structural, mechanical and electrical drawings and other relevant information and any discrepancies are to be reported to the Architect.  
 Work and materials to be in accordance with the Building Regulations and to comply with relevant British Standards.  
 This drawing is the copyright of Paul Testa Architecture and should not be reproduced in whole or in part without their written permission.

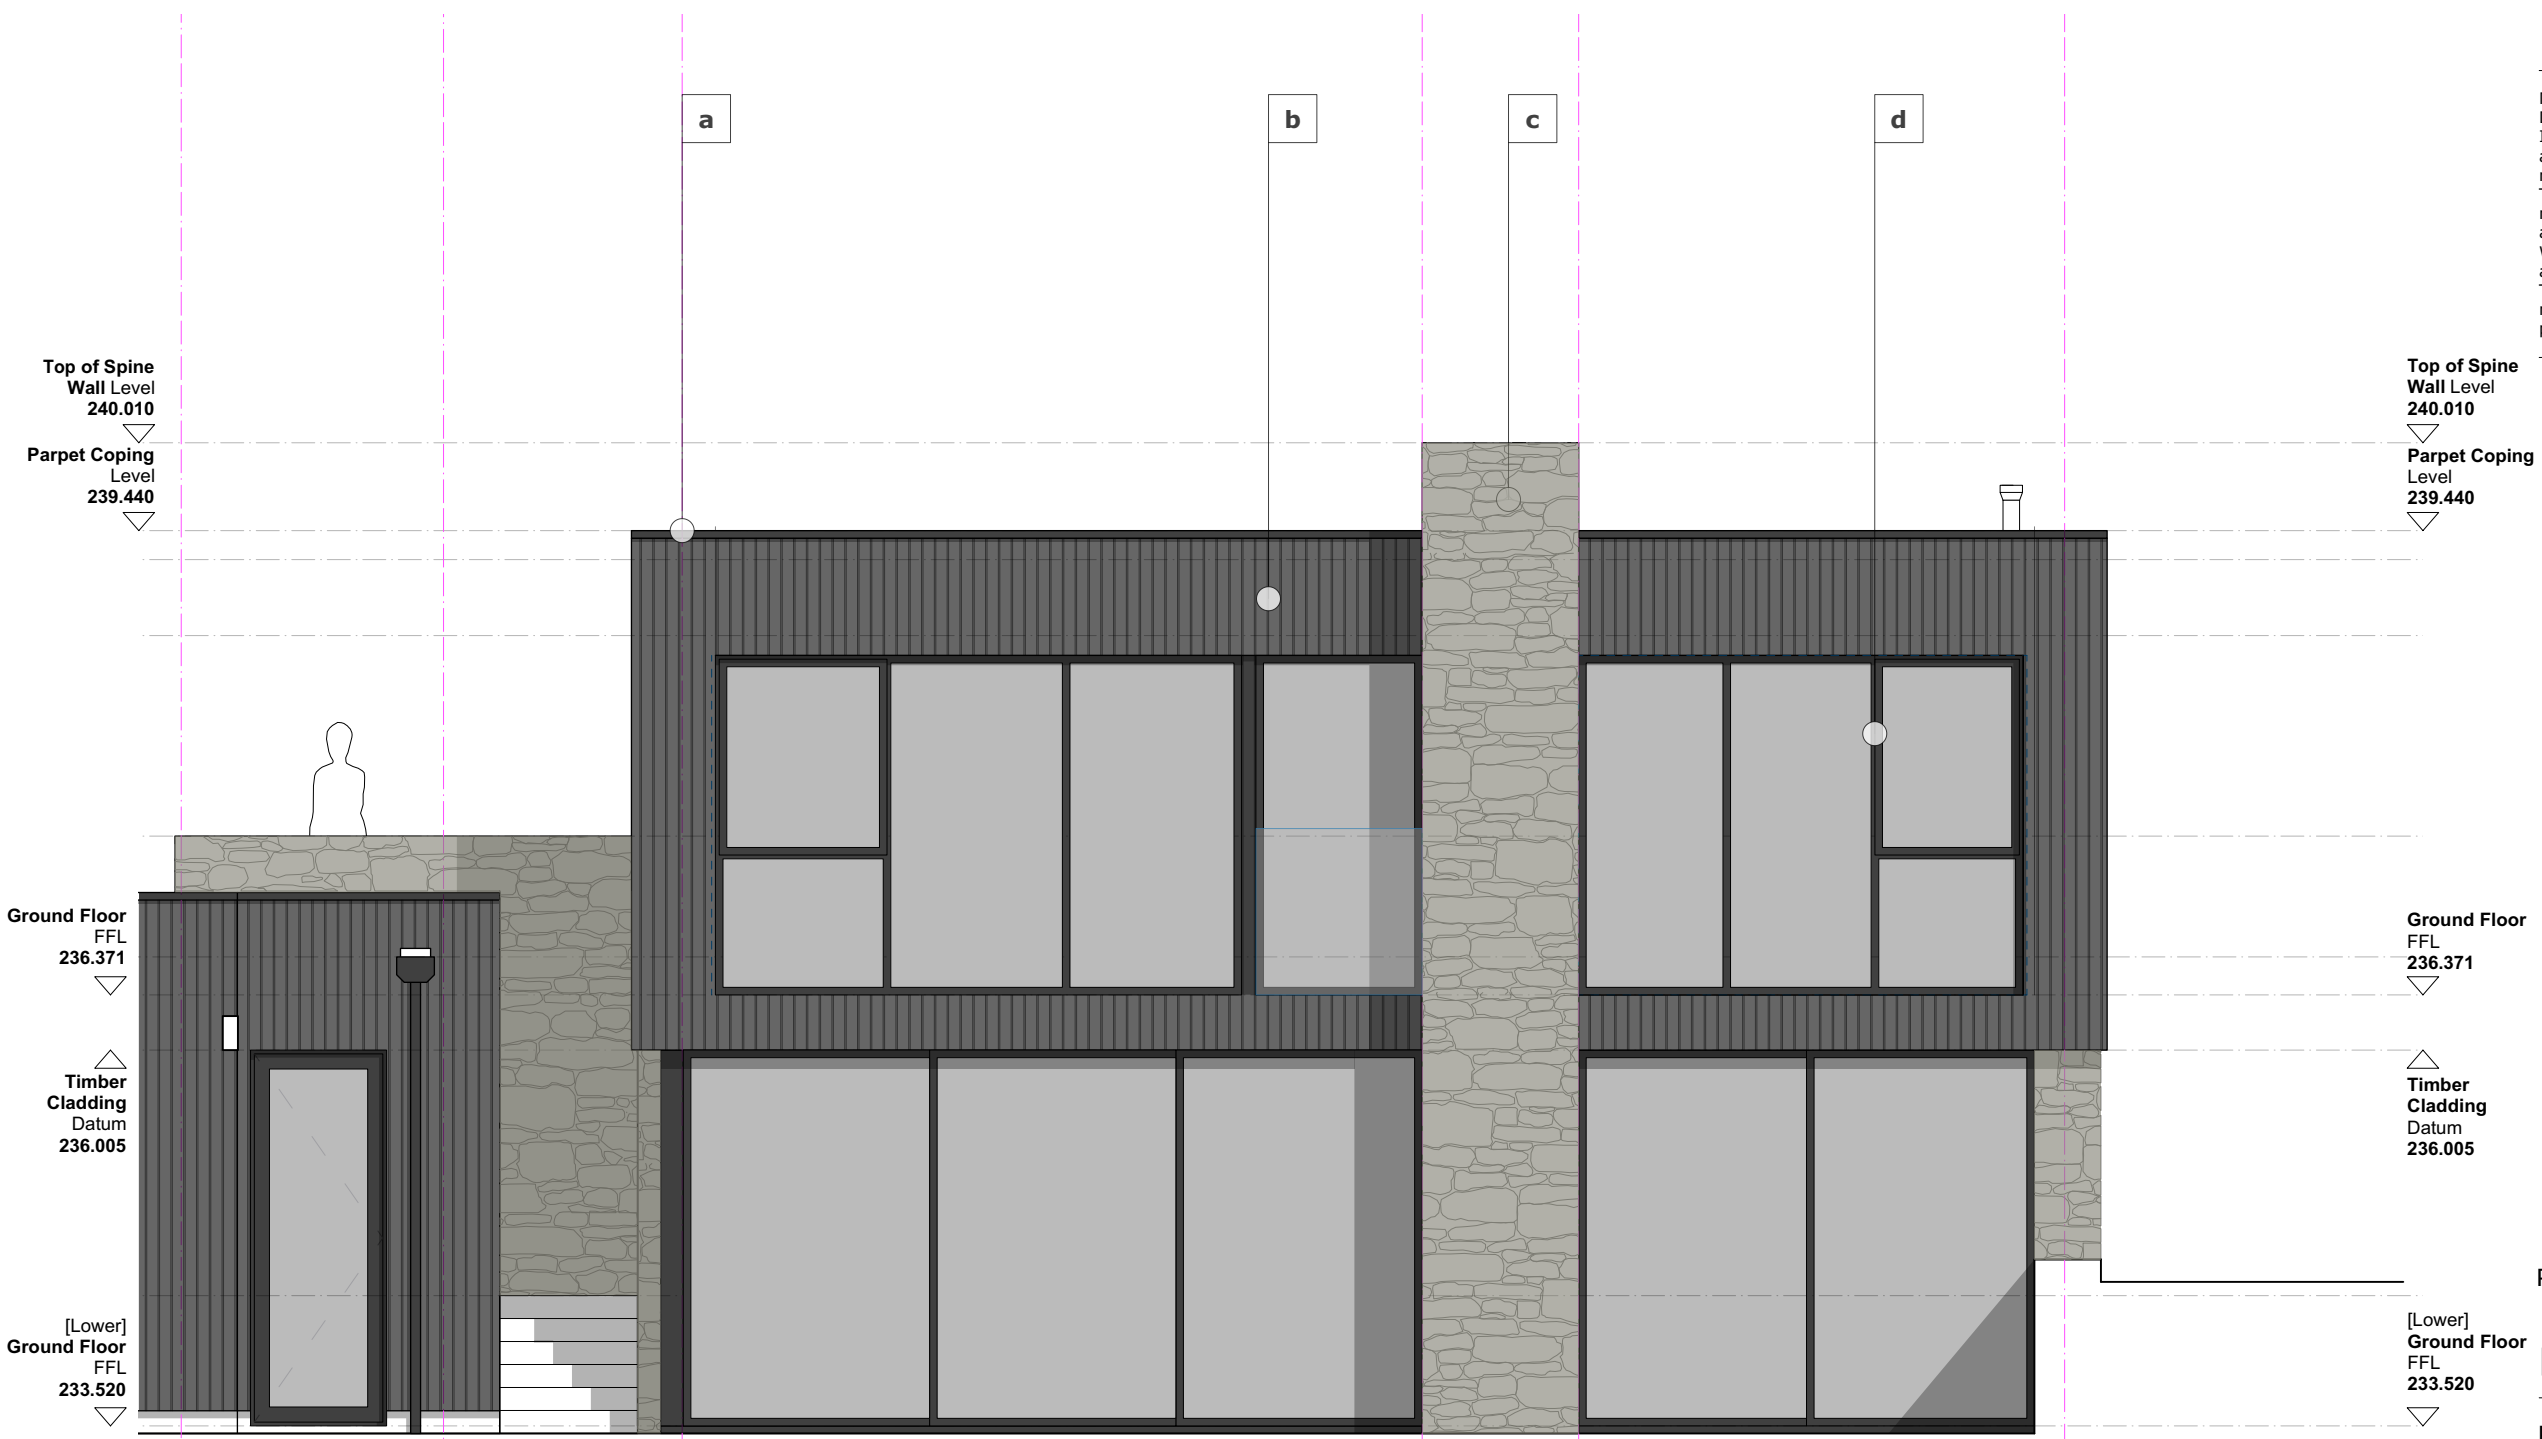

P1 08/04/20 LDS Preliminary Issue

**paul testa architecture**

Project: Thurgoland

Client: Susi Clark

Drawing Title: Rear Elevation Materials [Stone]

Scale @ A3: 1:50

Drawn: LDS Checked: PT

Drawing no: PT283-PTA-00-ZZ-DR-A-00232

Purpose:

Status: S2 Revision: P1

info@paultestaarchitecture.co.uk  
 Paul Testa Architecture Limited  
 283 Glossop Road  
 Sheffield S10 2HB  
 tel: 01144420123

www.paultestaarchitecture.co.uk

Rear Elevation Studio

Rear Elevation Main House

