

Drawing No.	Rev No.
MLB001 -002	

DO NOT SCALE: Contractor to check all dimensions and report any omissions or errors


NOTES



EXISTING FRONT ELEVATION
SCALE 1:100 AT A3



EXISTING REAR ELEVATION
SCALE 1:100 AT A3

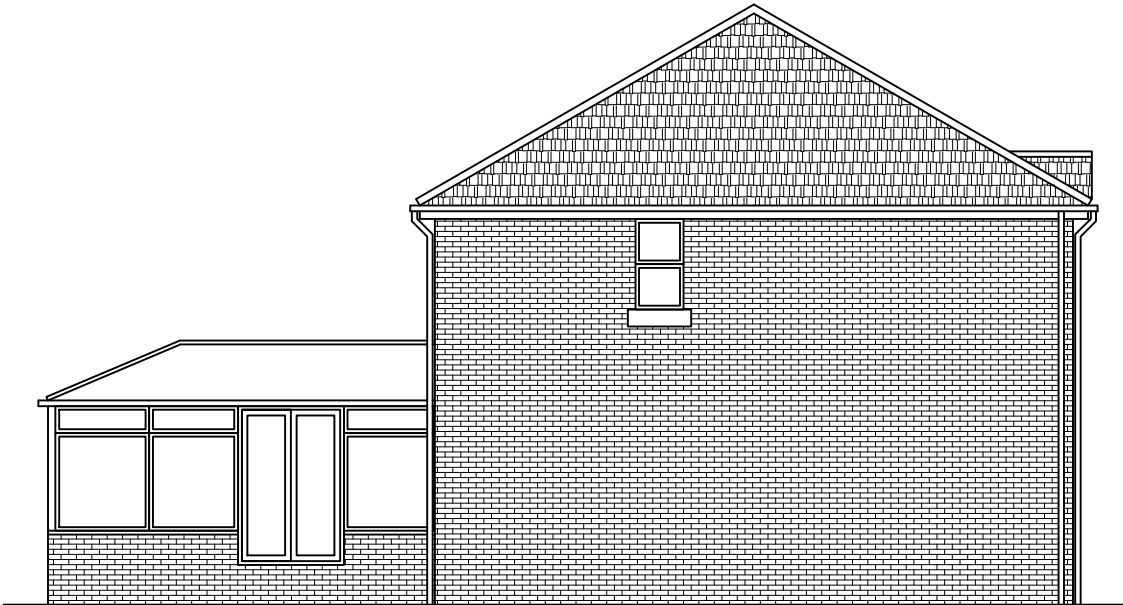

EXISTING END ELEVATION
SCALE 1:100 AT A3

Rev	Description	By	Chk	App	Date
-----	-------------	----	-----	-----	------

JRB DESIGNS Ltd
1 Saville Road
Cudworth
Barnsley
S72 8LT
Tel: 01226 383542
Fax: 01226 380078
Mob: 07970 541192
Email: john@jrbdesigns.co.uk

This drawing is copyright. © jrbdesigns Ltd.

Client

MS L BOOTY

Drawing Title

EXISTING ELEVATIONS

Address

81 NEWLANDS AVENUE
CUDWORTH
BARNSLEY
S72 8XB

Project Title:

PROPOSED TWO STOREY SIDE
EXTENSION WITH SINGLE FRONT

Purpose of Issue:

PLANNING

Drawing Status

FIRST ISSUE

Scale at A3 AS SHOWN	Drawn By JRB	Date 07/06/2018
Checked By	Date 07/06/2018	Approved By Date 07/06/2018
Project No. MLB001	Drawing No. 002	Revision -

APPROVAL ☒ INFORMATION ☐ TENDER ☐ CONTRACT ☐ CONSTRUCTION ☐