



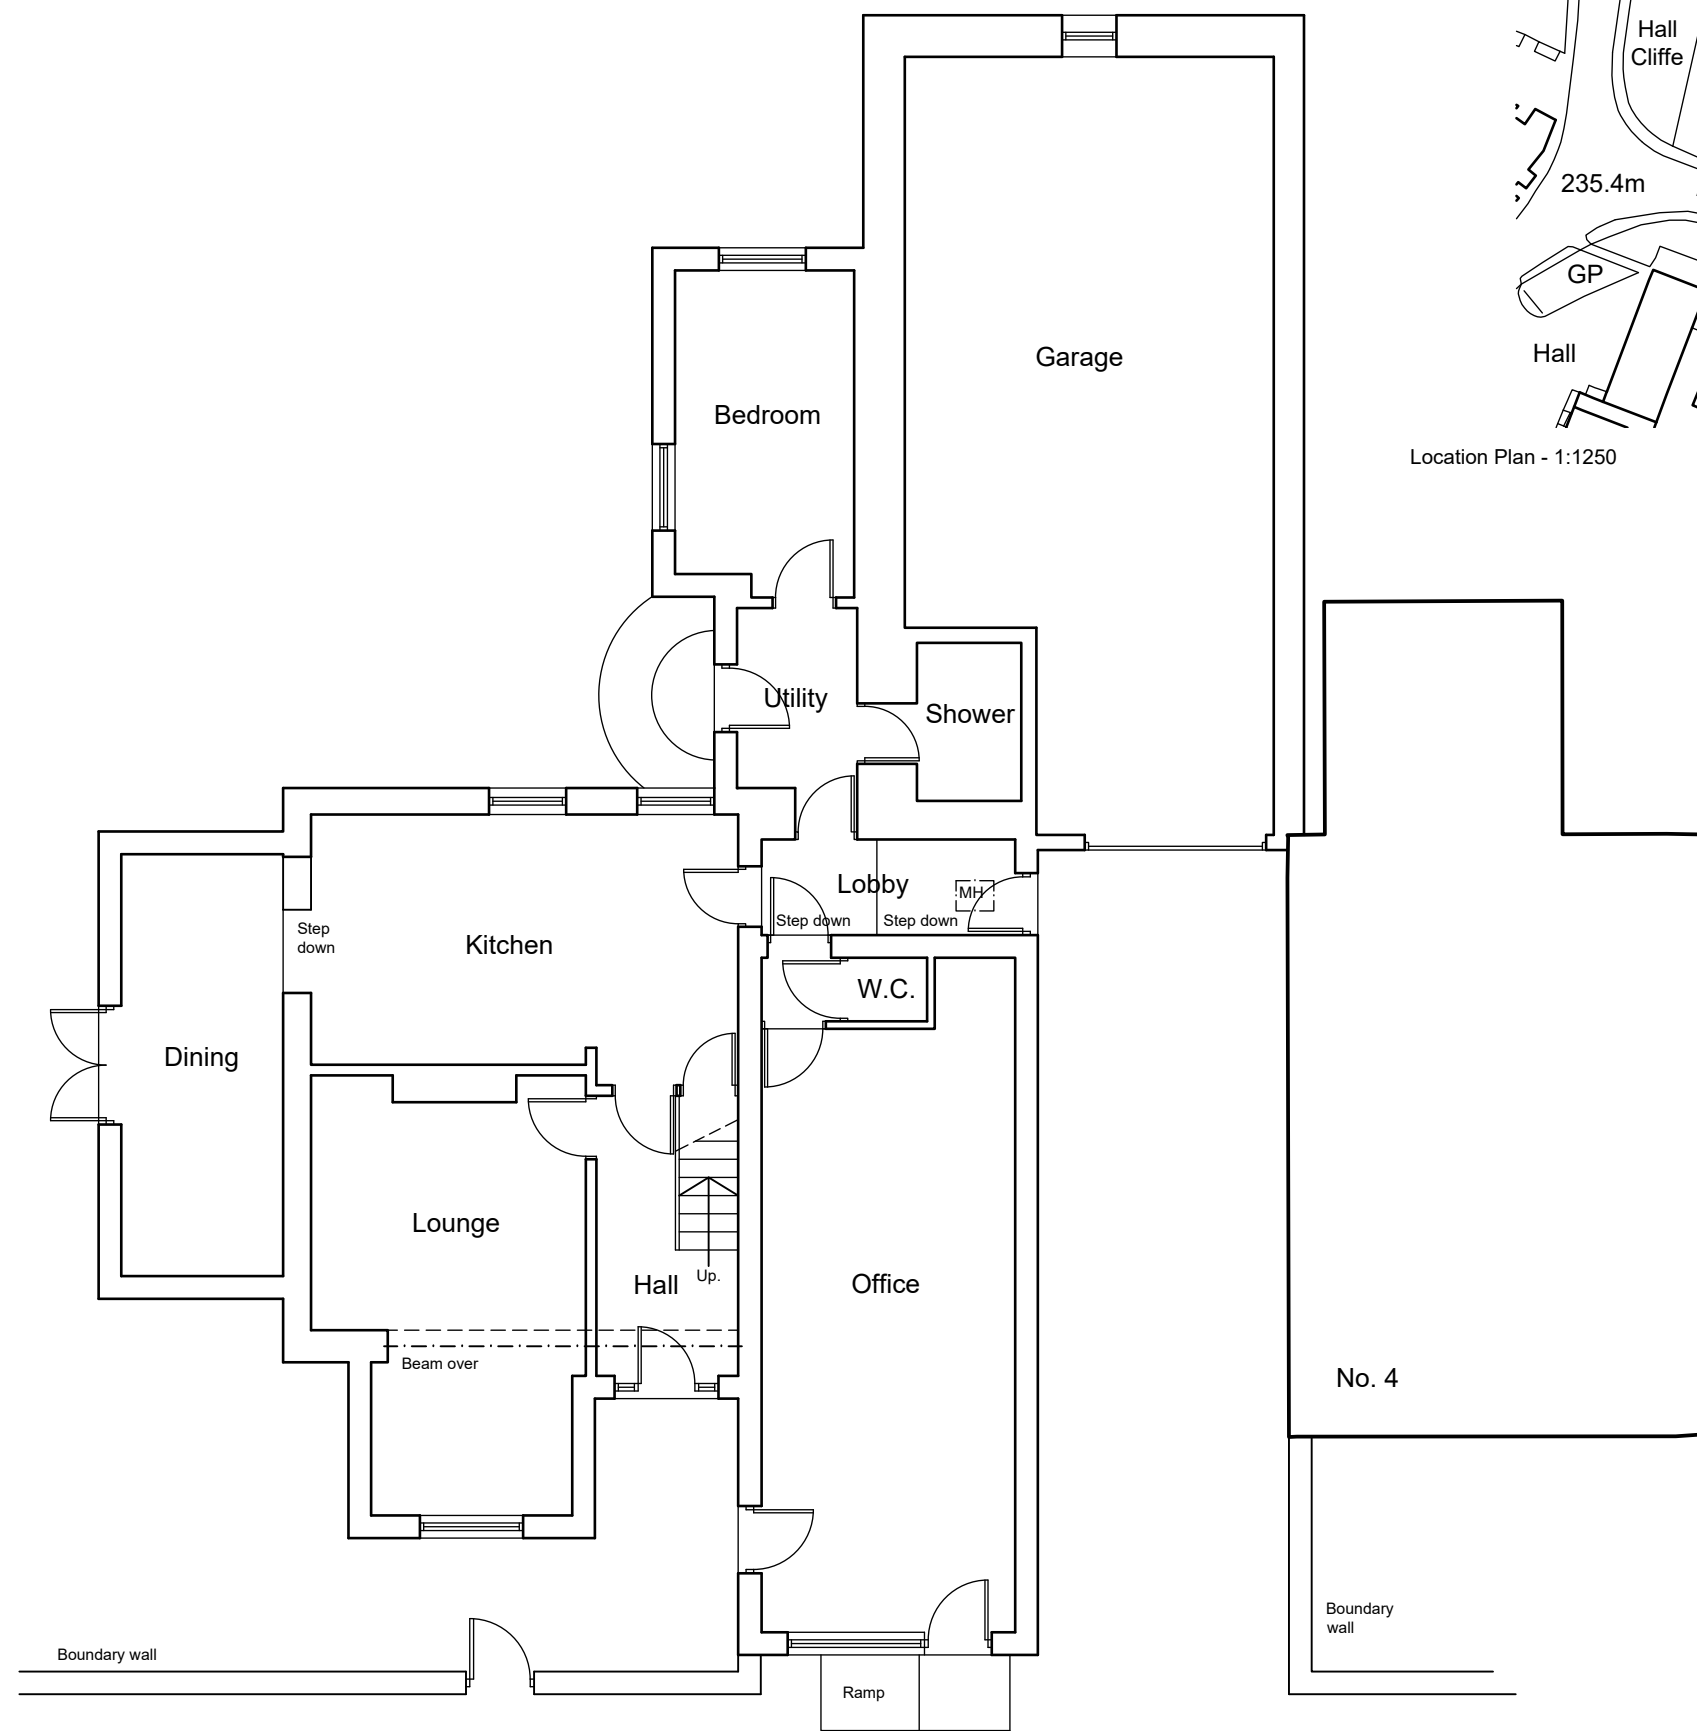

Ground Floor Plan

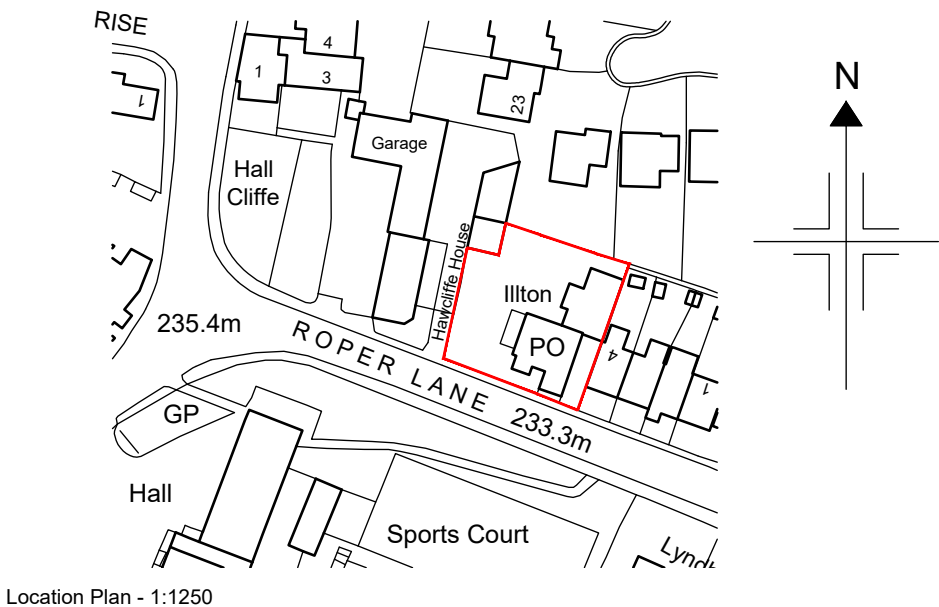

NOTES

This drawing has been prepared specifically for the purpose of obtaining Planning and or Building Regulations Approval. Its suitability for other purposes without additional supplementary details and specifications cannot be guaranteed.

All dimensions are to be checked on site, any discrepancies are to be reported to the designer before work commences. Use only figured dimensions.

All structural components shown are indicative only. Details / calculations of structural members are to be provided by the Structural Engineer.

This drawing is not to be copied or divulged to a third party without written permission.



Revisions	
Rev A: Planning amendment	16.02.22

Project:
Extensions and Alterations

at Illton House
Roper Lane
Thurgoland
Sheffield

for Mr. & Mrs. Normington

Existing Ground Floor Plan and Location Plan

Purpose of issue: PLANNING

Drawn	DRH
Date	November 2021
Scales	1:100 @ A3
Drawing No.	21129-01A

