


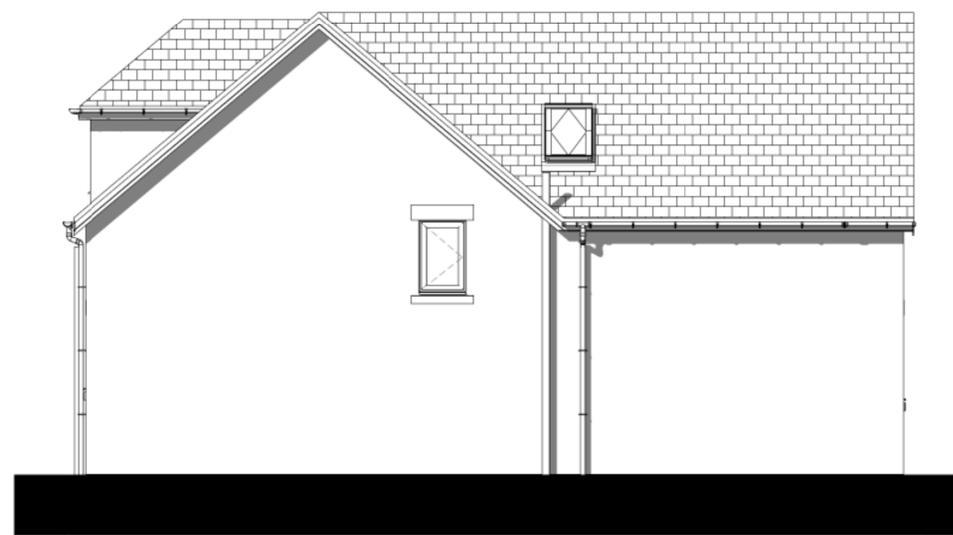


1 EAST ELEVATION
1 : 50



2 SOUTH ELEVATION
1 : 50



3 WEST ELEVATION
1 : 50

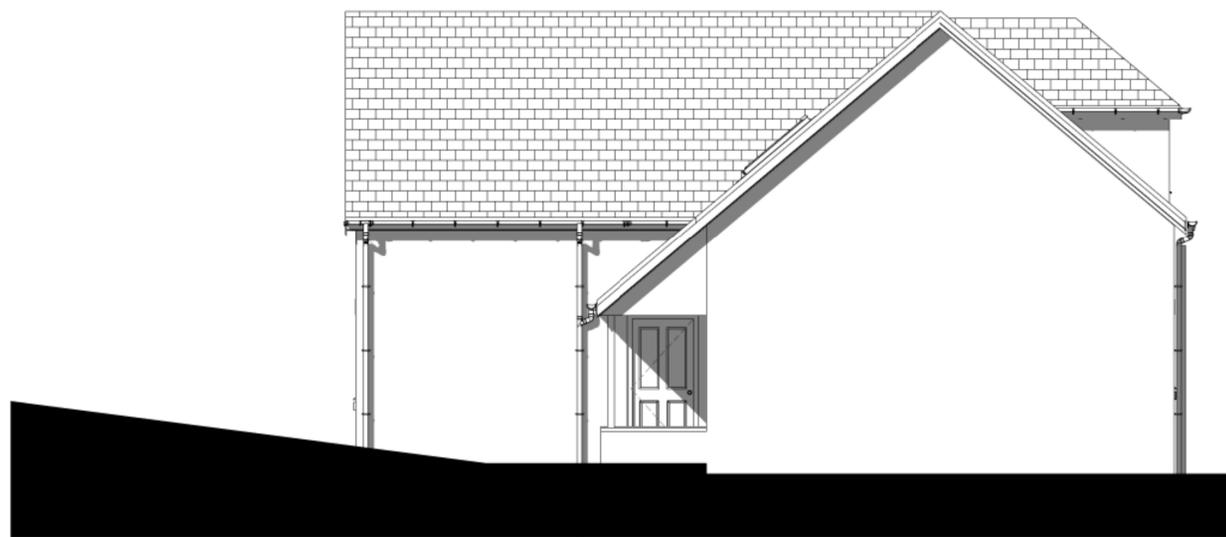

4 NORTH ELEVATION
1 : 50

Rev	Description	Date

CRAIG ARMITAGE
 PROPOSED DORMER BUNGALOW,
 TOWER STREET BARNESLEY

ELEVATIONS

Project number 2127

Date 20/06/2020

Drawn by MC

Checked by MC

P04

Scale 1 : 50