


Existing Site Plan
Scale 1:500

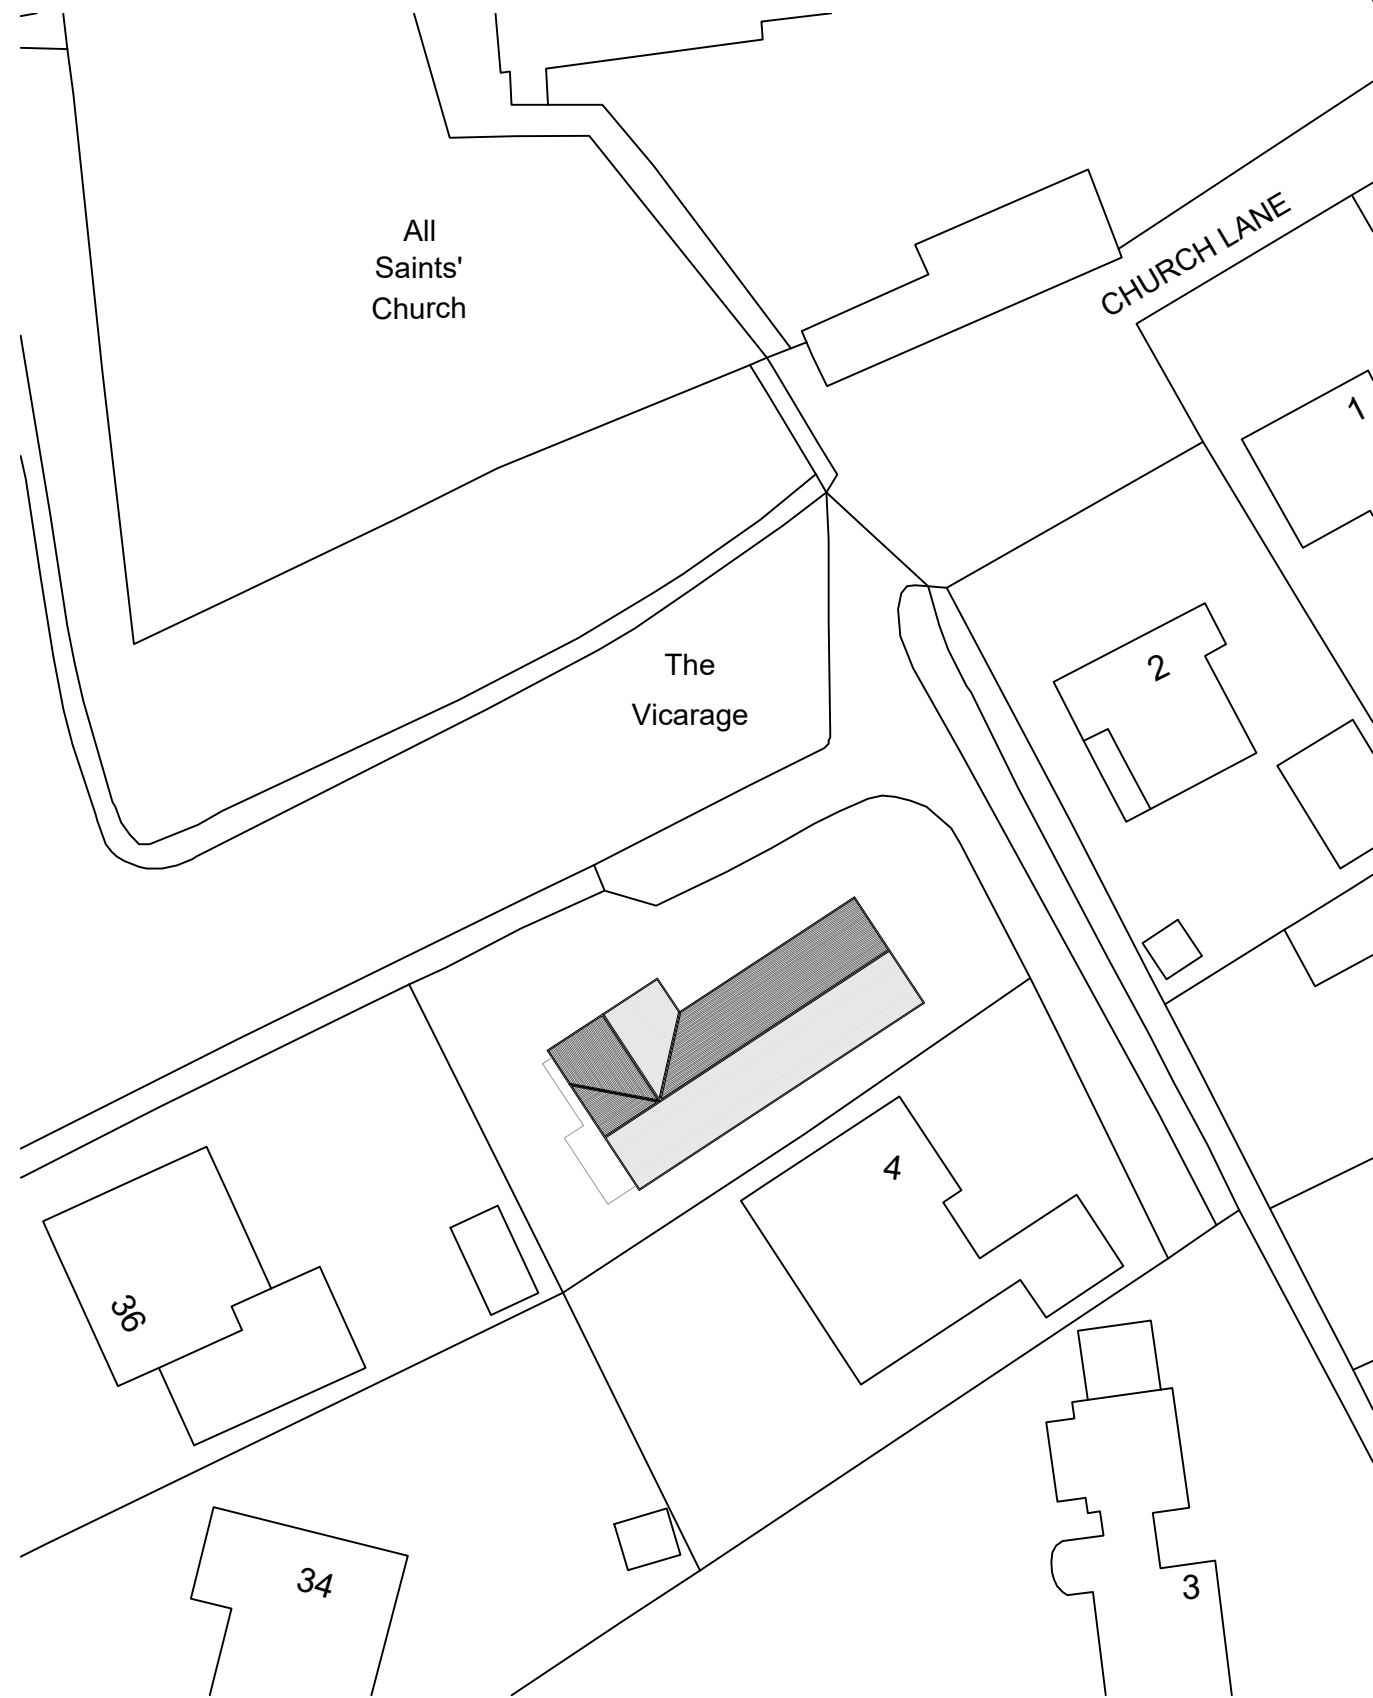

Proposed Site Plan
Scale 1:500

<small>Note: Do not scale from this drawing and not to be used for construction.</small>		Issue Purpose: Planning		Rev: -	Date: DD/MM/YYYY	By: --
DRAWING TITLE 71 - P - 08 Existing and Proposed Block Plan		ADDRESS 5 Church Lane, Cawthorne, Barnsley S75 4DW		SCALE 1:500 @ A3		
PROJECT Balcony Extension and External WC Install		CLIENT --		DATE 09/06/2026	Drawn by: PD	Checked by: JK
						