


Paddock Road Phase 2-3

Planning Approval 2022/0965 Conditions 8,15


Drawing To Read In Conjunction
With UrbanWilderness
Drawing 436-UW-P-003.
Drawing supersedes 436-UW-P003.
No Trees Or Shrubs Within
Grassed Area !!

Boundary Treatment Legend


2m High Close Boarded Fence

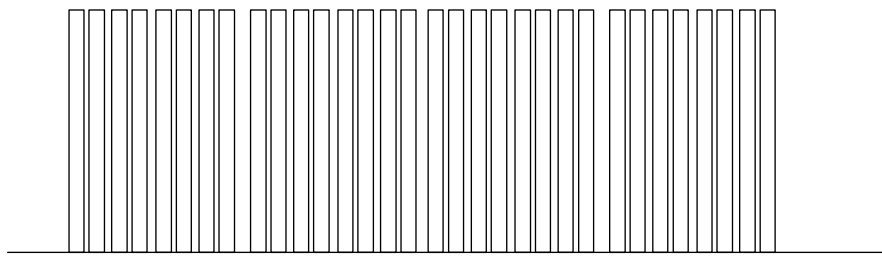


600-900mm Coursed Stone Wall

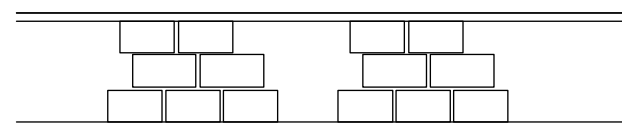


1800-2000mm Blockwork Wall -render finish

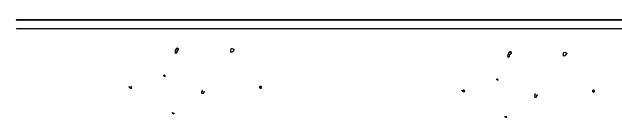



1.8-2m Coursed Stone Wall with
timber infill panels

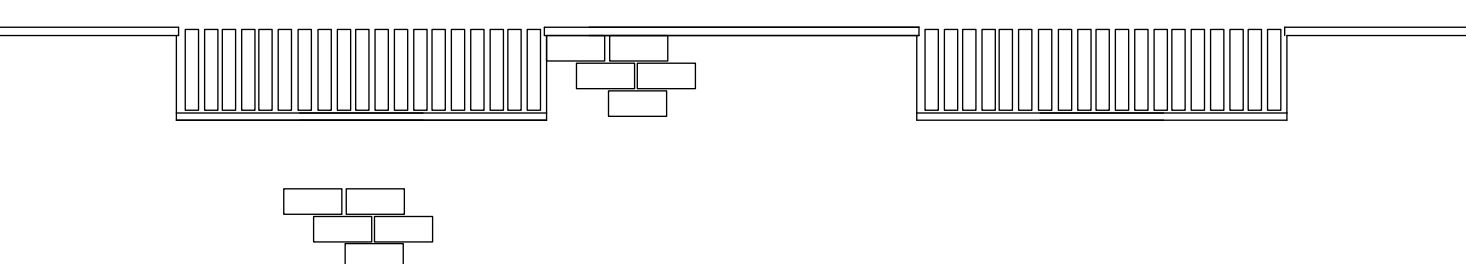

1.5-2m Reclaimed Random Stone Wall

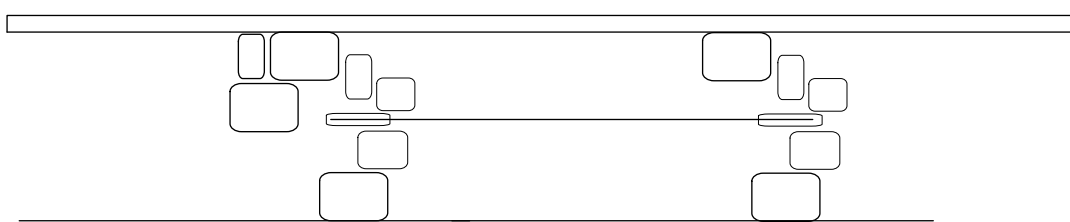

DRAWING TO READ IN CONJUNCTION WITH
URBANWILDERNESS DRAWINGS 436-UW-P.

 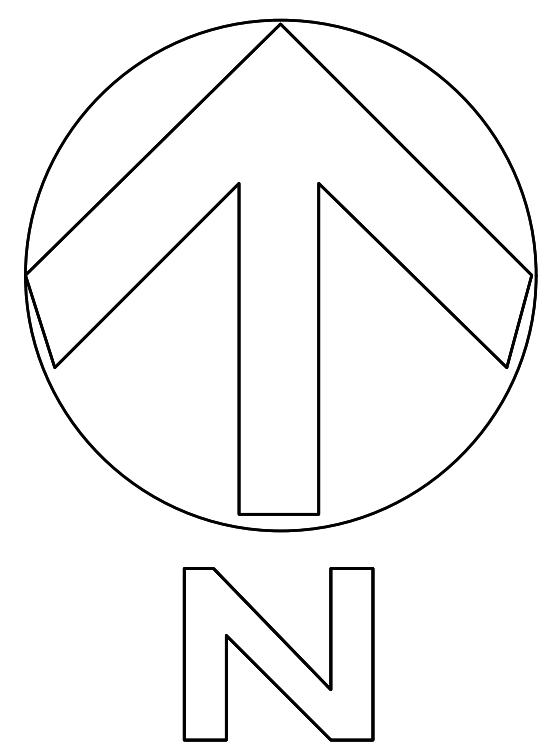

site plan

Notes

A-B	19-12-24	AKB
REV	REVISION NOTE	DATE

Andrew Bailey Architect	PADDOCK ROAD		DATE	SCALE
	PHASE 2-3		October 2024	1:500 AT A3
	CLIENT	RAM PROPERTIES LTD	DWG NO.	REV
DRAWING TITLE		LANDSCAPE LANDSCAPE TREATMENT/BICYCLE PARKING	RAM12-01	B
RIBA		WORK STAGE 4 - TECHNICAL DESIGN	DRAWN BY	AKB
			CHECKED	AKB

Notes/Advisories			
Any alterations to the design from this drawing which is the property of the company, A&L LTD, shall be the responsibility of the client. Any alterations to the design shall be the responsibility of the client. Any alterations to the design shall be the responsibility of the client.	The drawing has been prepared by the client. The client is responsible for providing the correct information. Professional Competence/Insurance: I am responsible for providing the correct information. It is the responsibility of the client to provide the correct information.
NO CAD DRAWINGS WILL BE PROVIDED TO ANY THIRD PARTY			

9/1/21

9/1/21