




NOTE: ALL DIMENSIONS SHOWN
ARE PROVISIONAL DIMENSIONS
ONLY & SHOULD NOT BE READ AS
EXACT MEASUREMENTS.
THESE MAY NEED TO BE ALTERED
DUE TO SITE CONSTRAINTS/
INSPECTION
THE DRAWINGS AND DESIGN ARE
THE COPYRIGHT OF L'ARCHE
DEVELOPMENTS YORKSHIRE LTD &
SHOULD NOT BE RE-PRODUCED
WITHOUT PRIOR PERMISSION

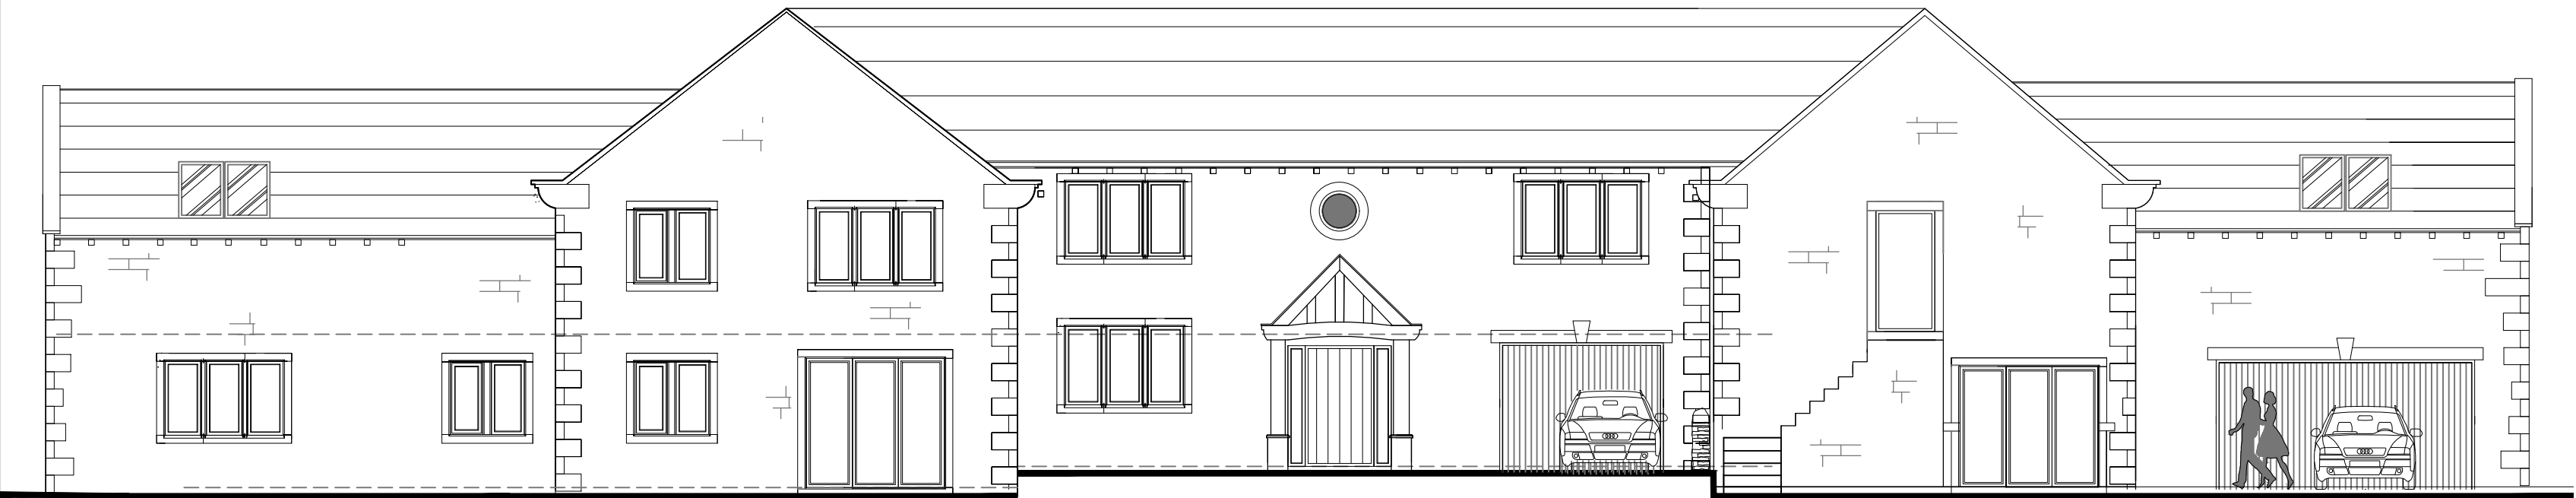

Plots 4 5 & 6 South West Elevation

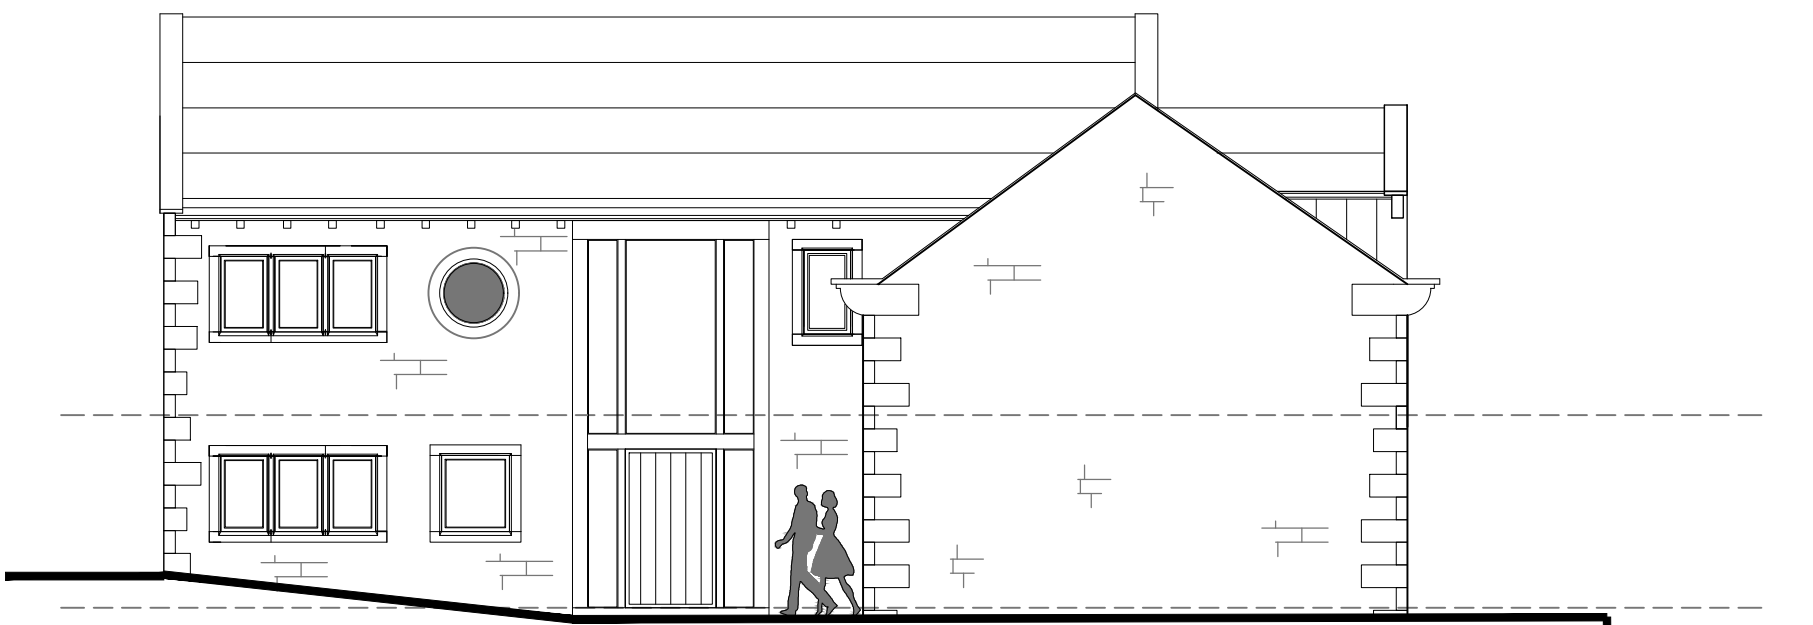


PLOT 4 - South East Elevation

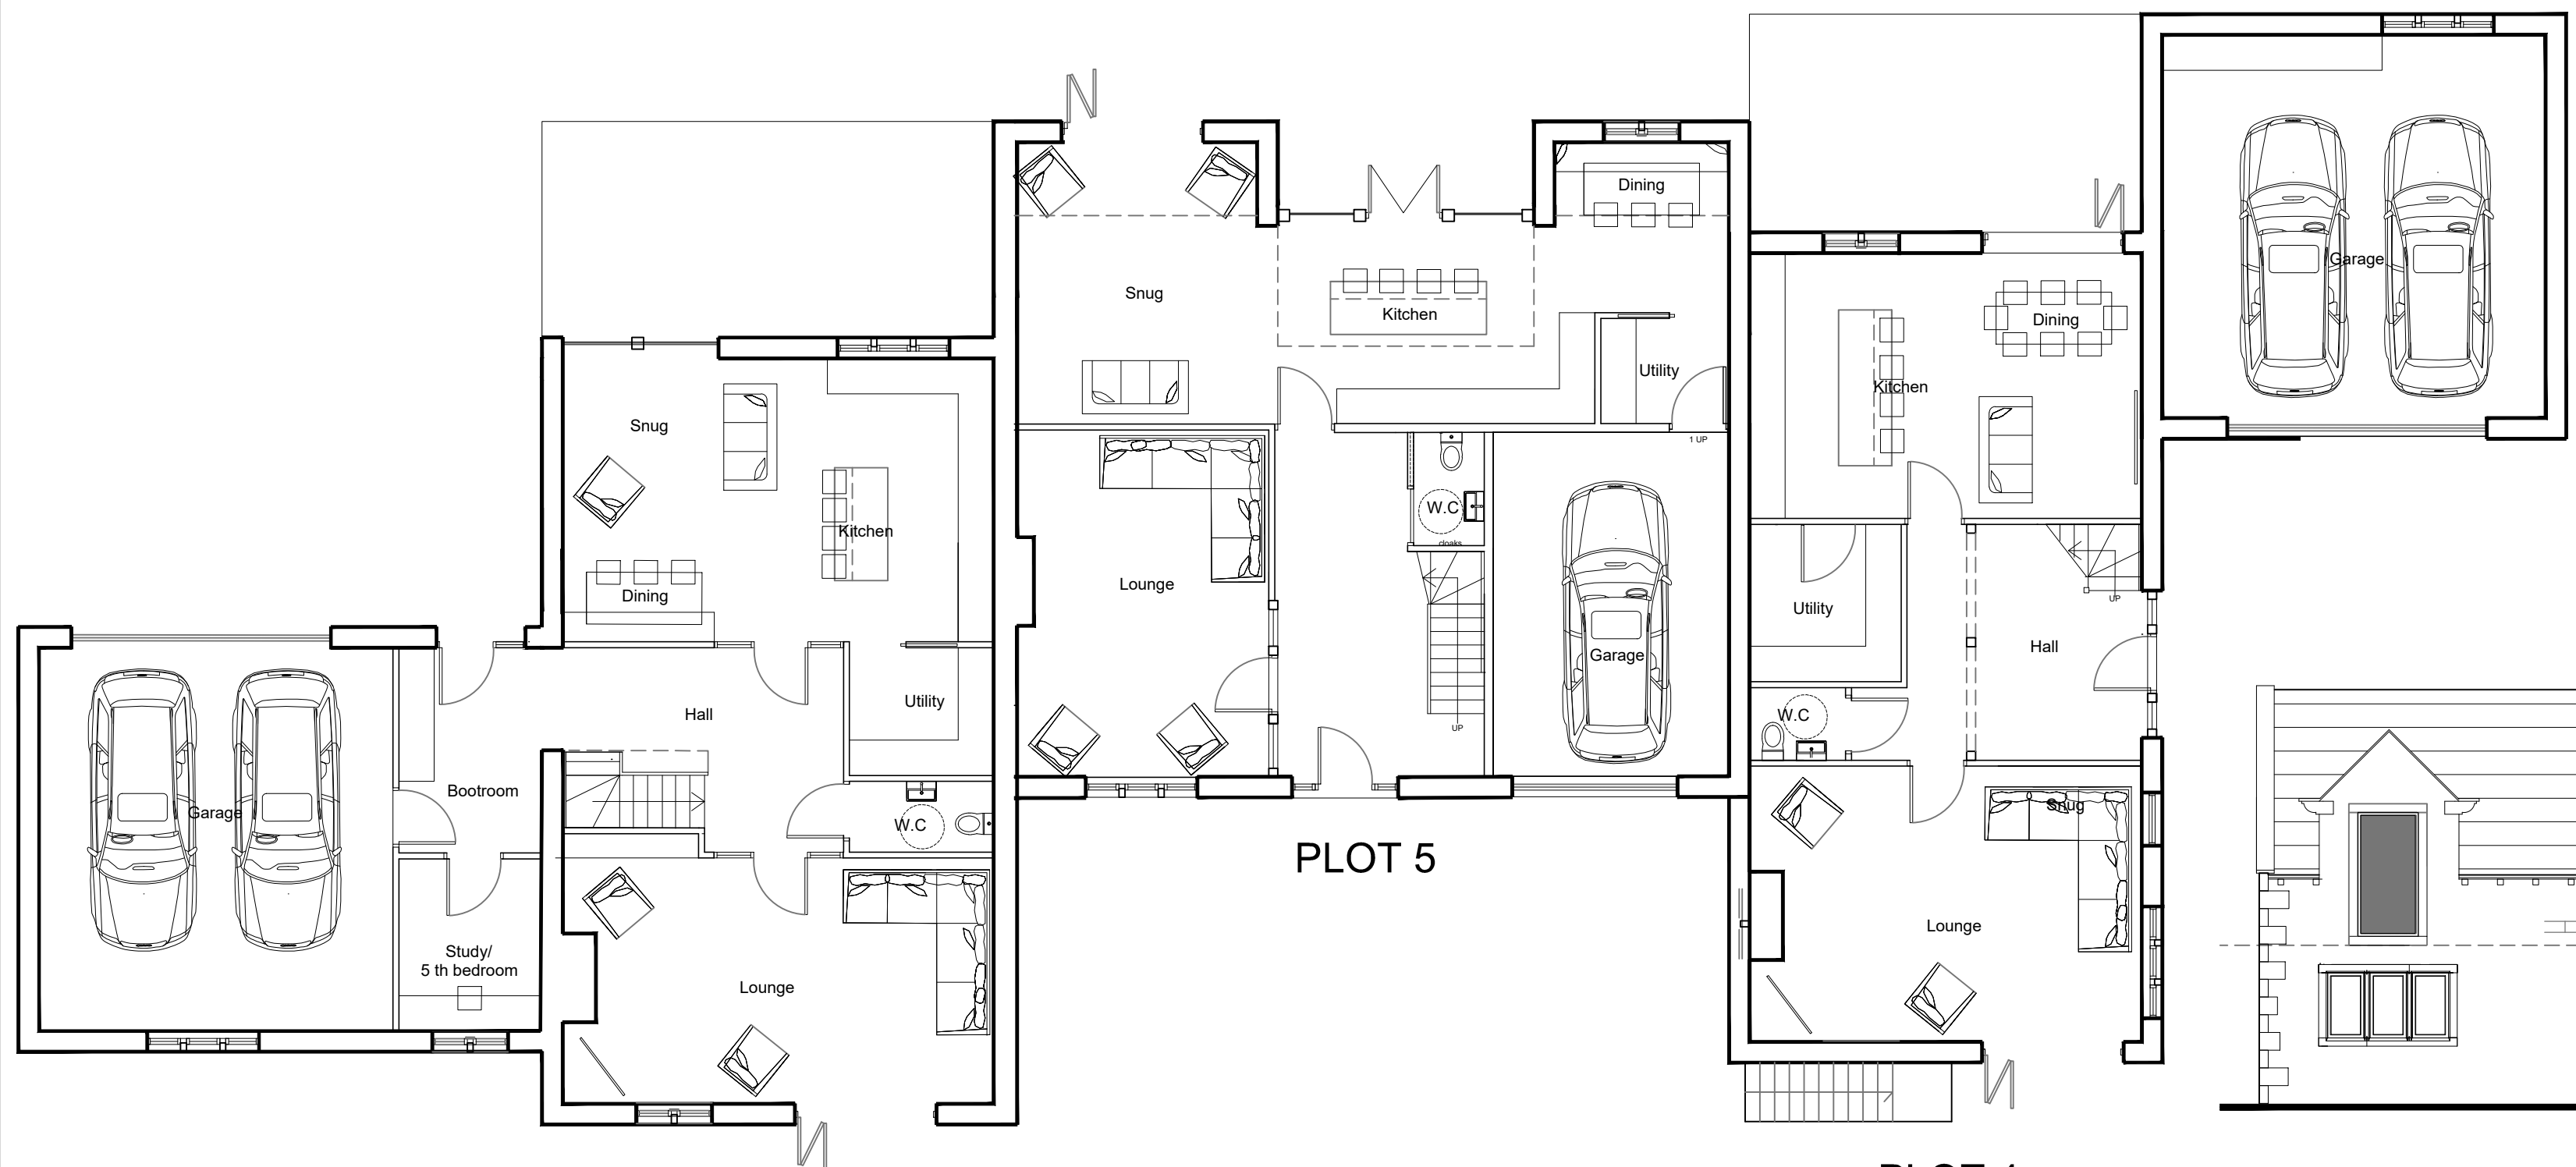


PLOT 5



PLOTS 4,5 & 6 North East Elevation

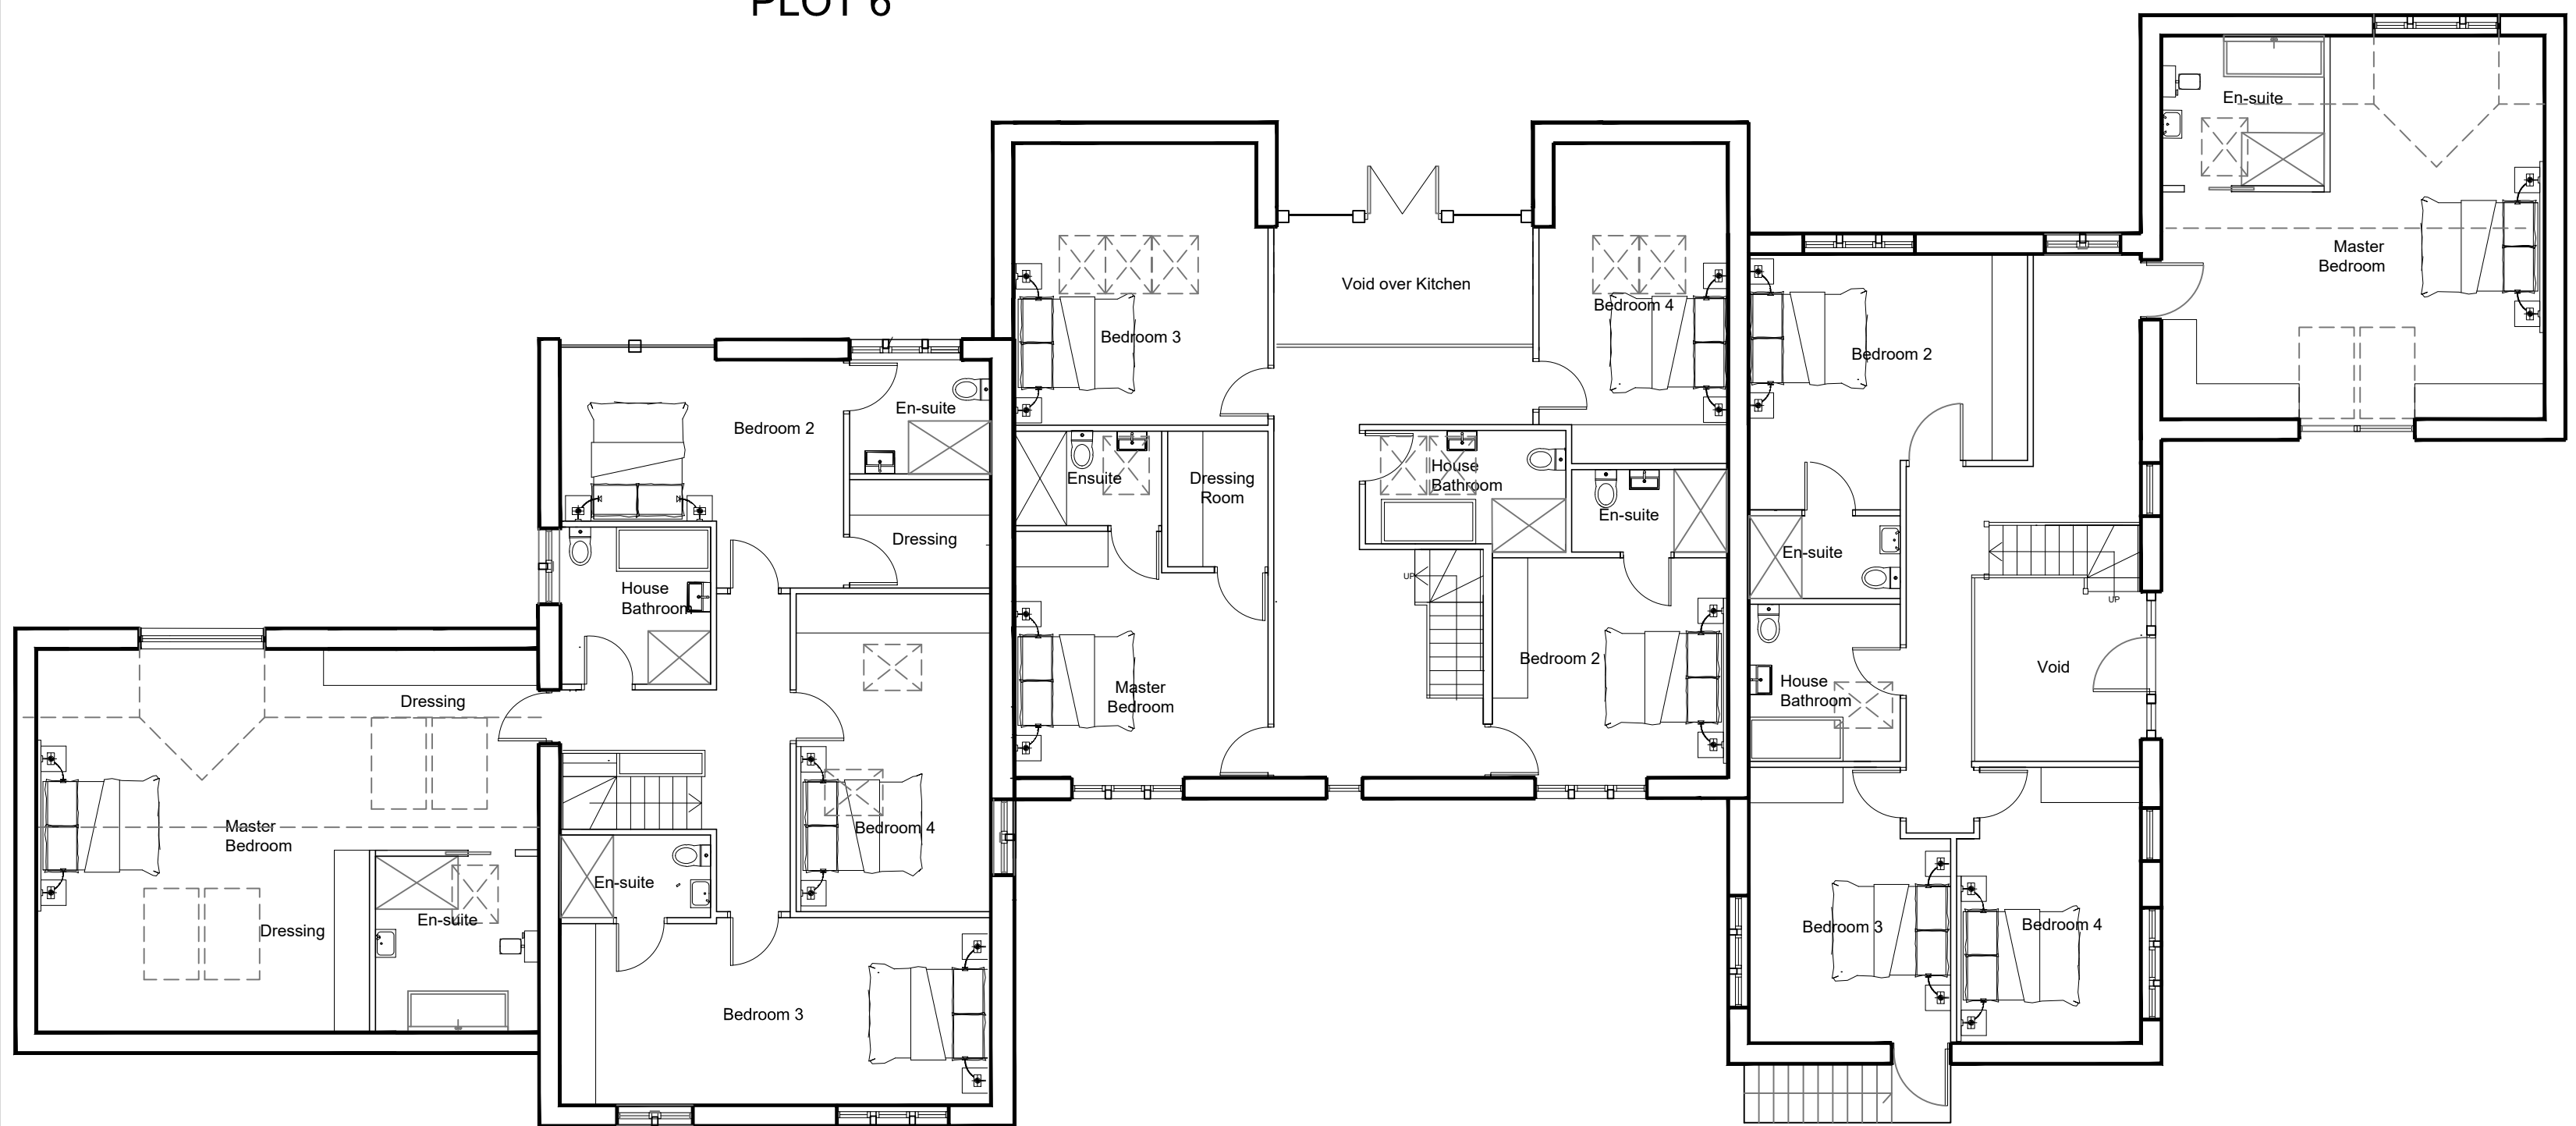

PLOT 6

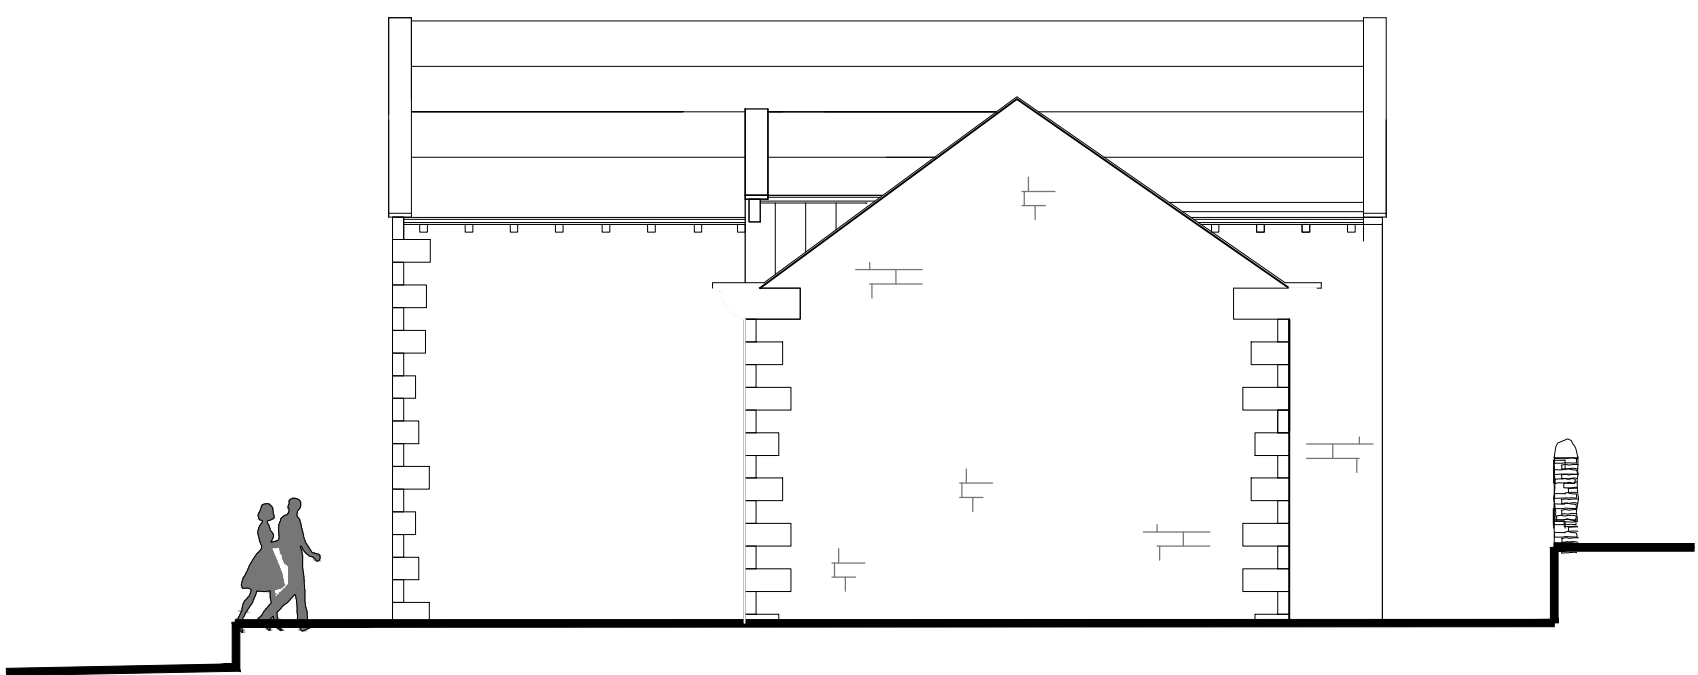

PLOT 6 - North West Elevation

DRAWING DESCRIPTION
PLANNING
PLOTS 4, 5 AND 6

JOB TITLE
ROYD MOOR HOUSE FARM

CLIENT
KINGSMAN HOMES

DRAWN BY	SCALE	1:200 @ A3
DATE	MARCH 2024	DRAWING NO.
CHECKED		2037-00-17
		REVISION



L'ARCHE DEVELOPMENTS
15, The Square
Leeds, LS1 1JL
0113 275 1111
info@larchedevelopments.co.uk
L'ARCHE DEVELOPMENTS YORKSHIRE LTD
15, The Square
Leeds, LS1 1JL
0113 275 1111
info@larchedevelopments.co.uk
L'ARCHE DEVELOPMENTS YORKSHIRE LTD
15, The Square
Leeds, LS1 1JL
0113 275 1111
info@larchedevelopments.co.uk