




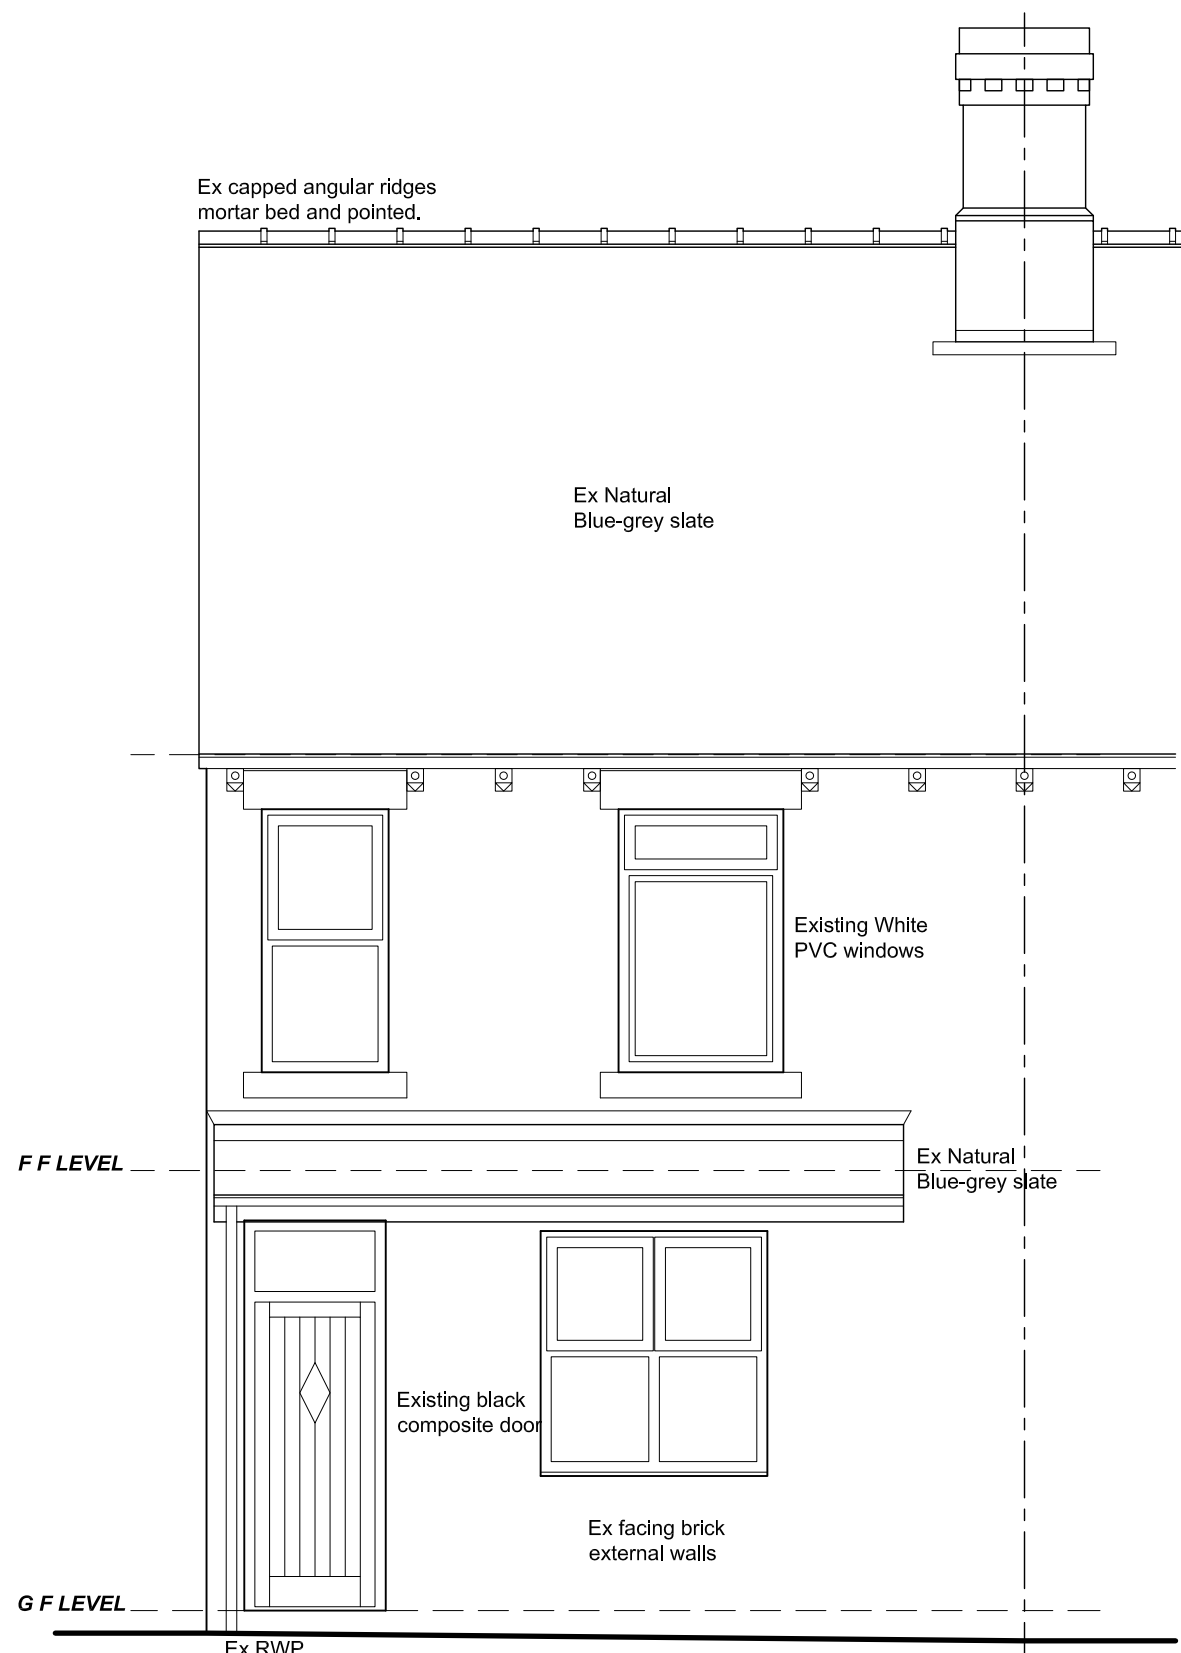



FRONT (SOUTH) ELEVATION

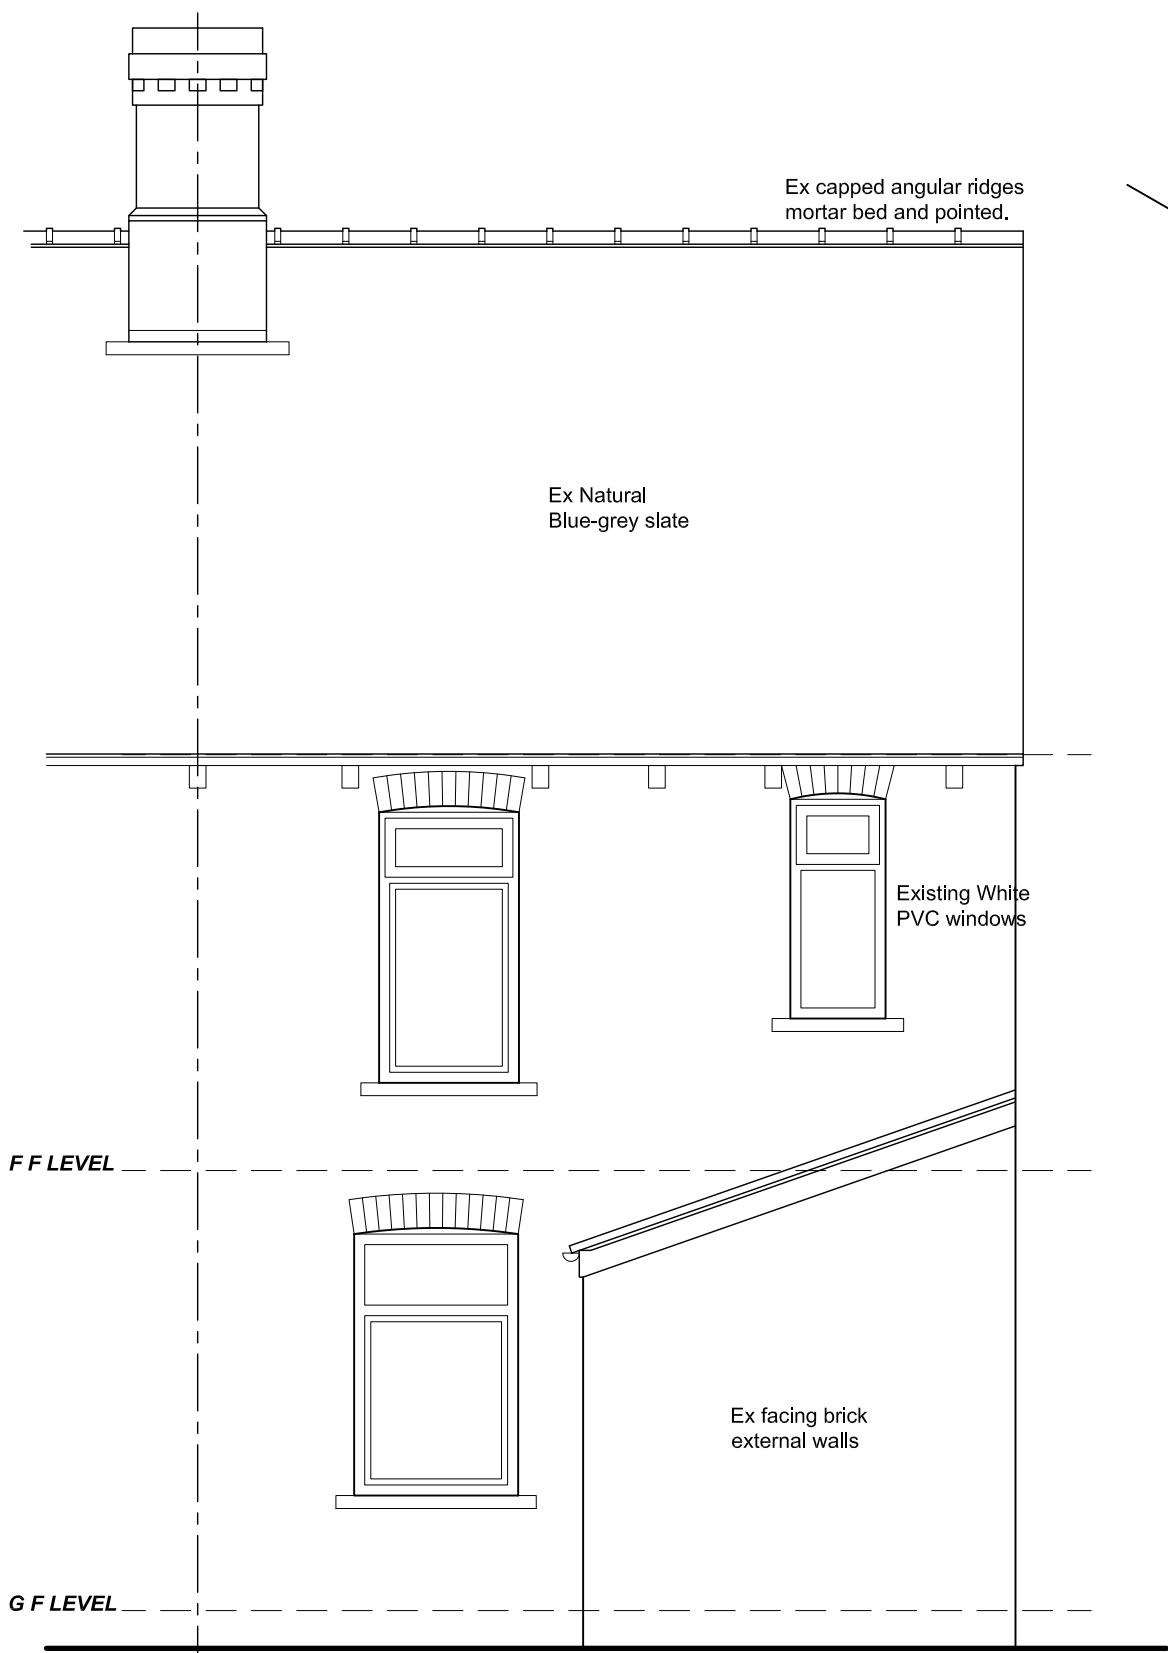


REAR (NORTH) ELEVATION

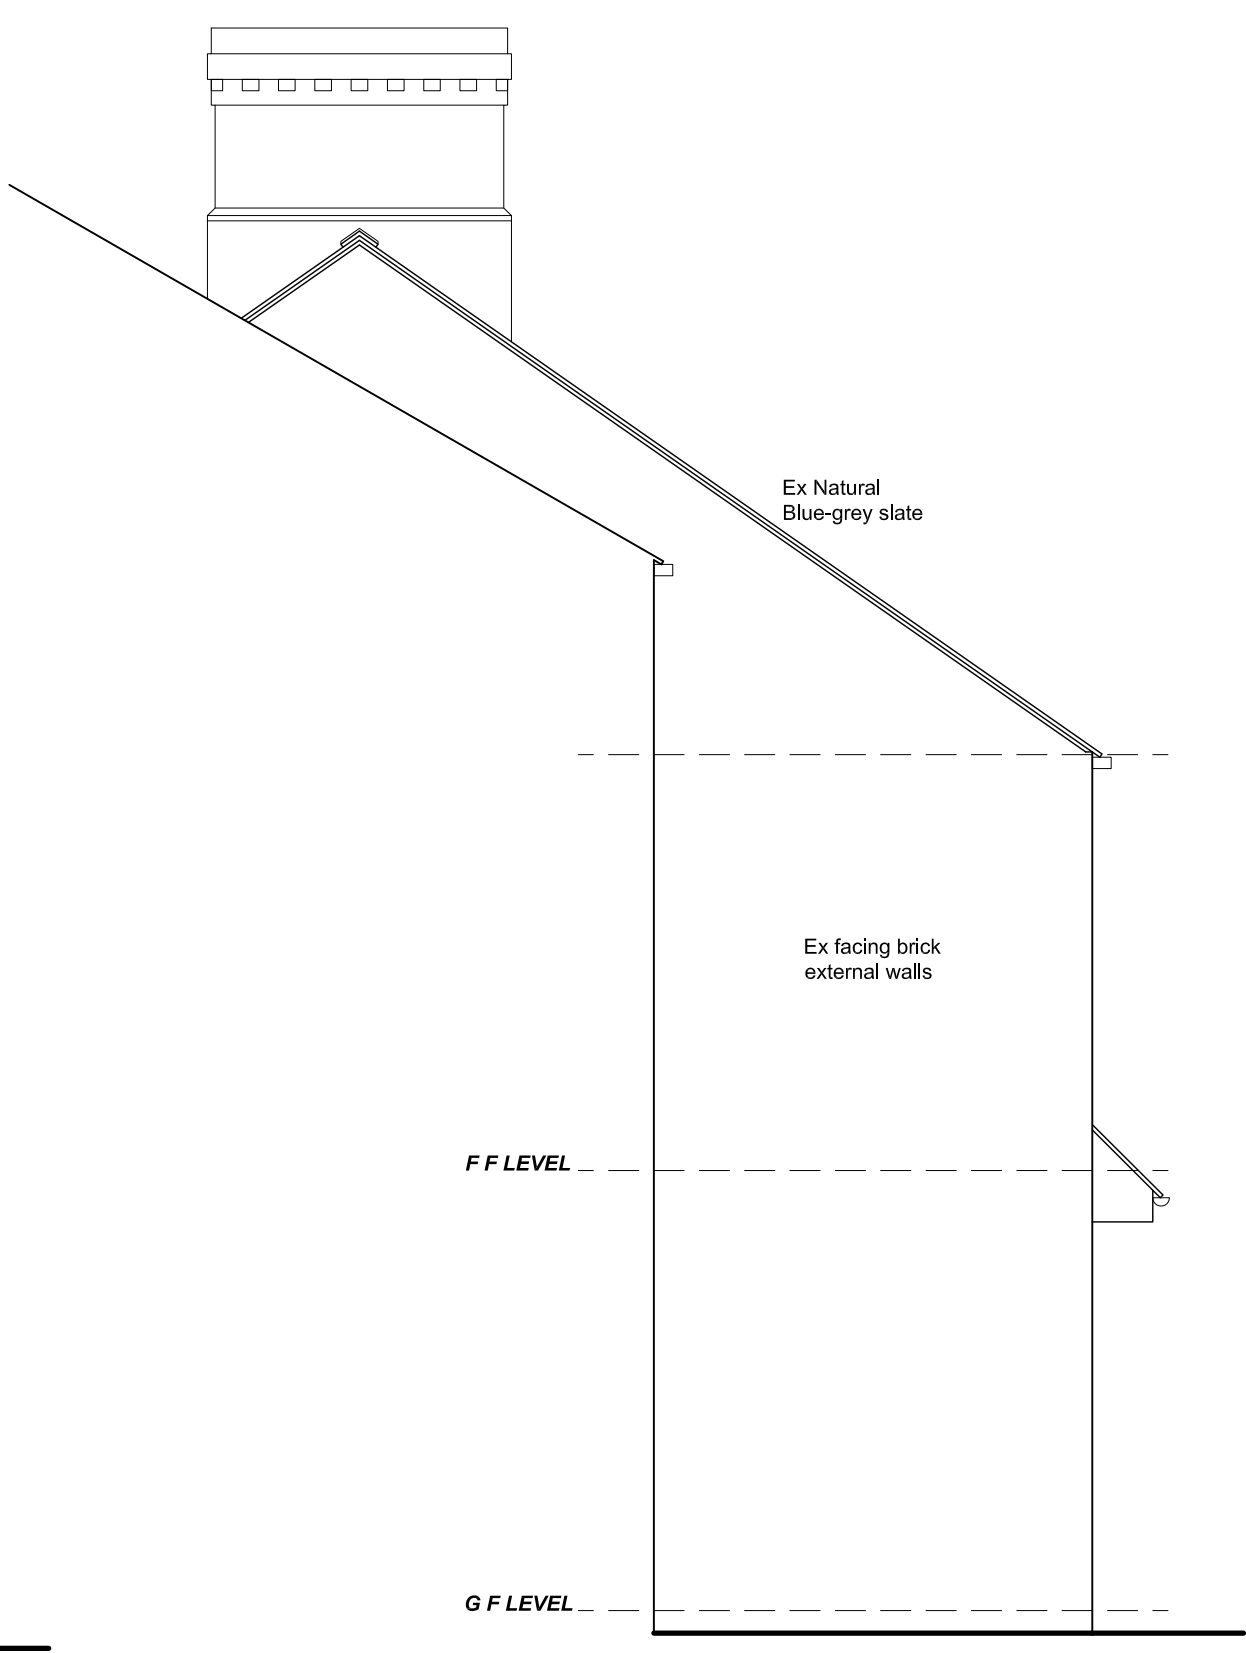


SIDE (WEST) ELEVATION

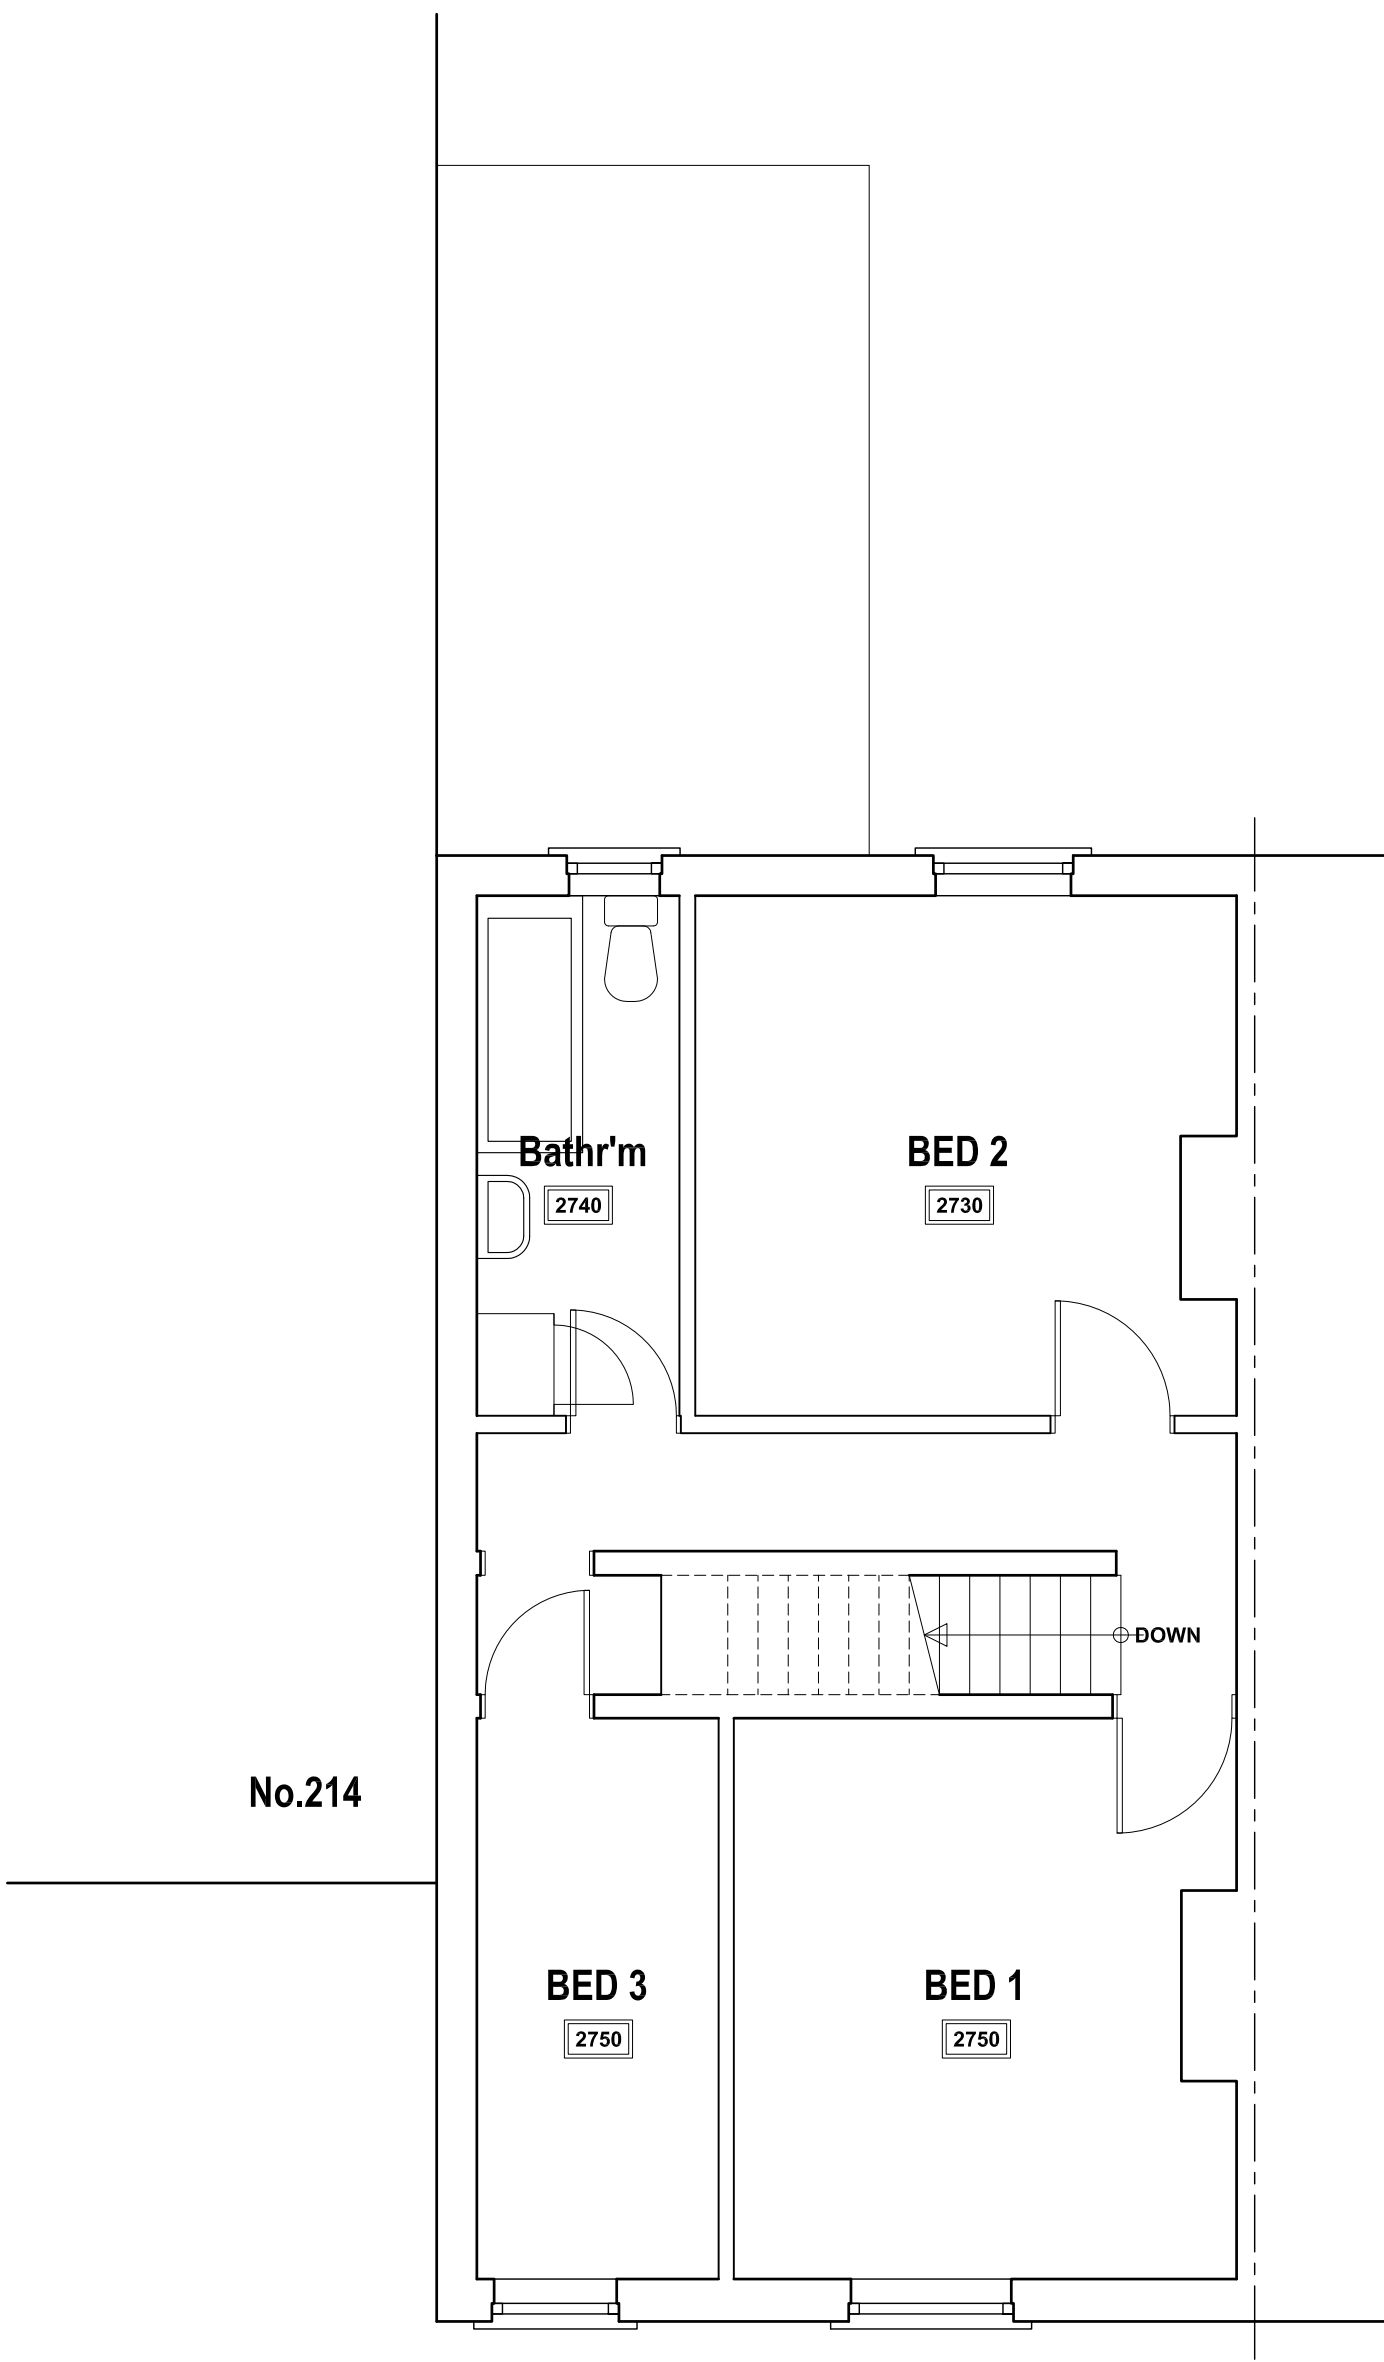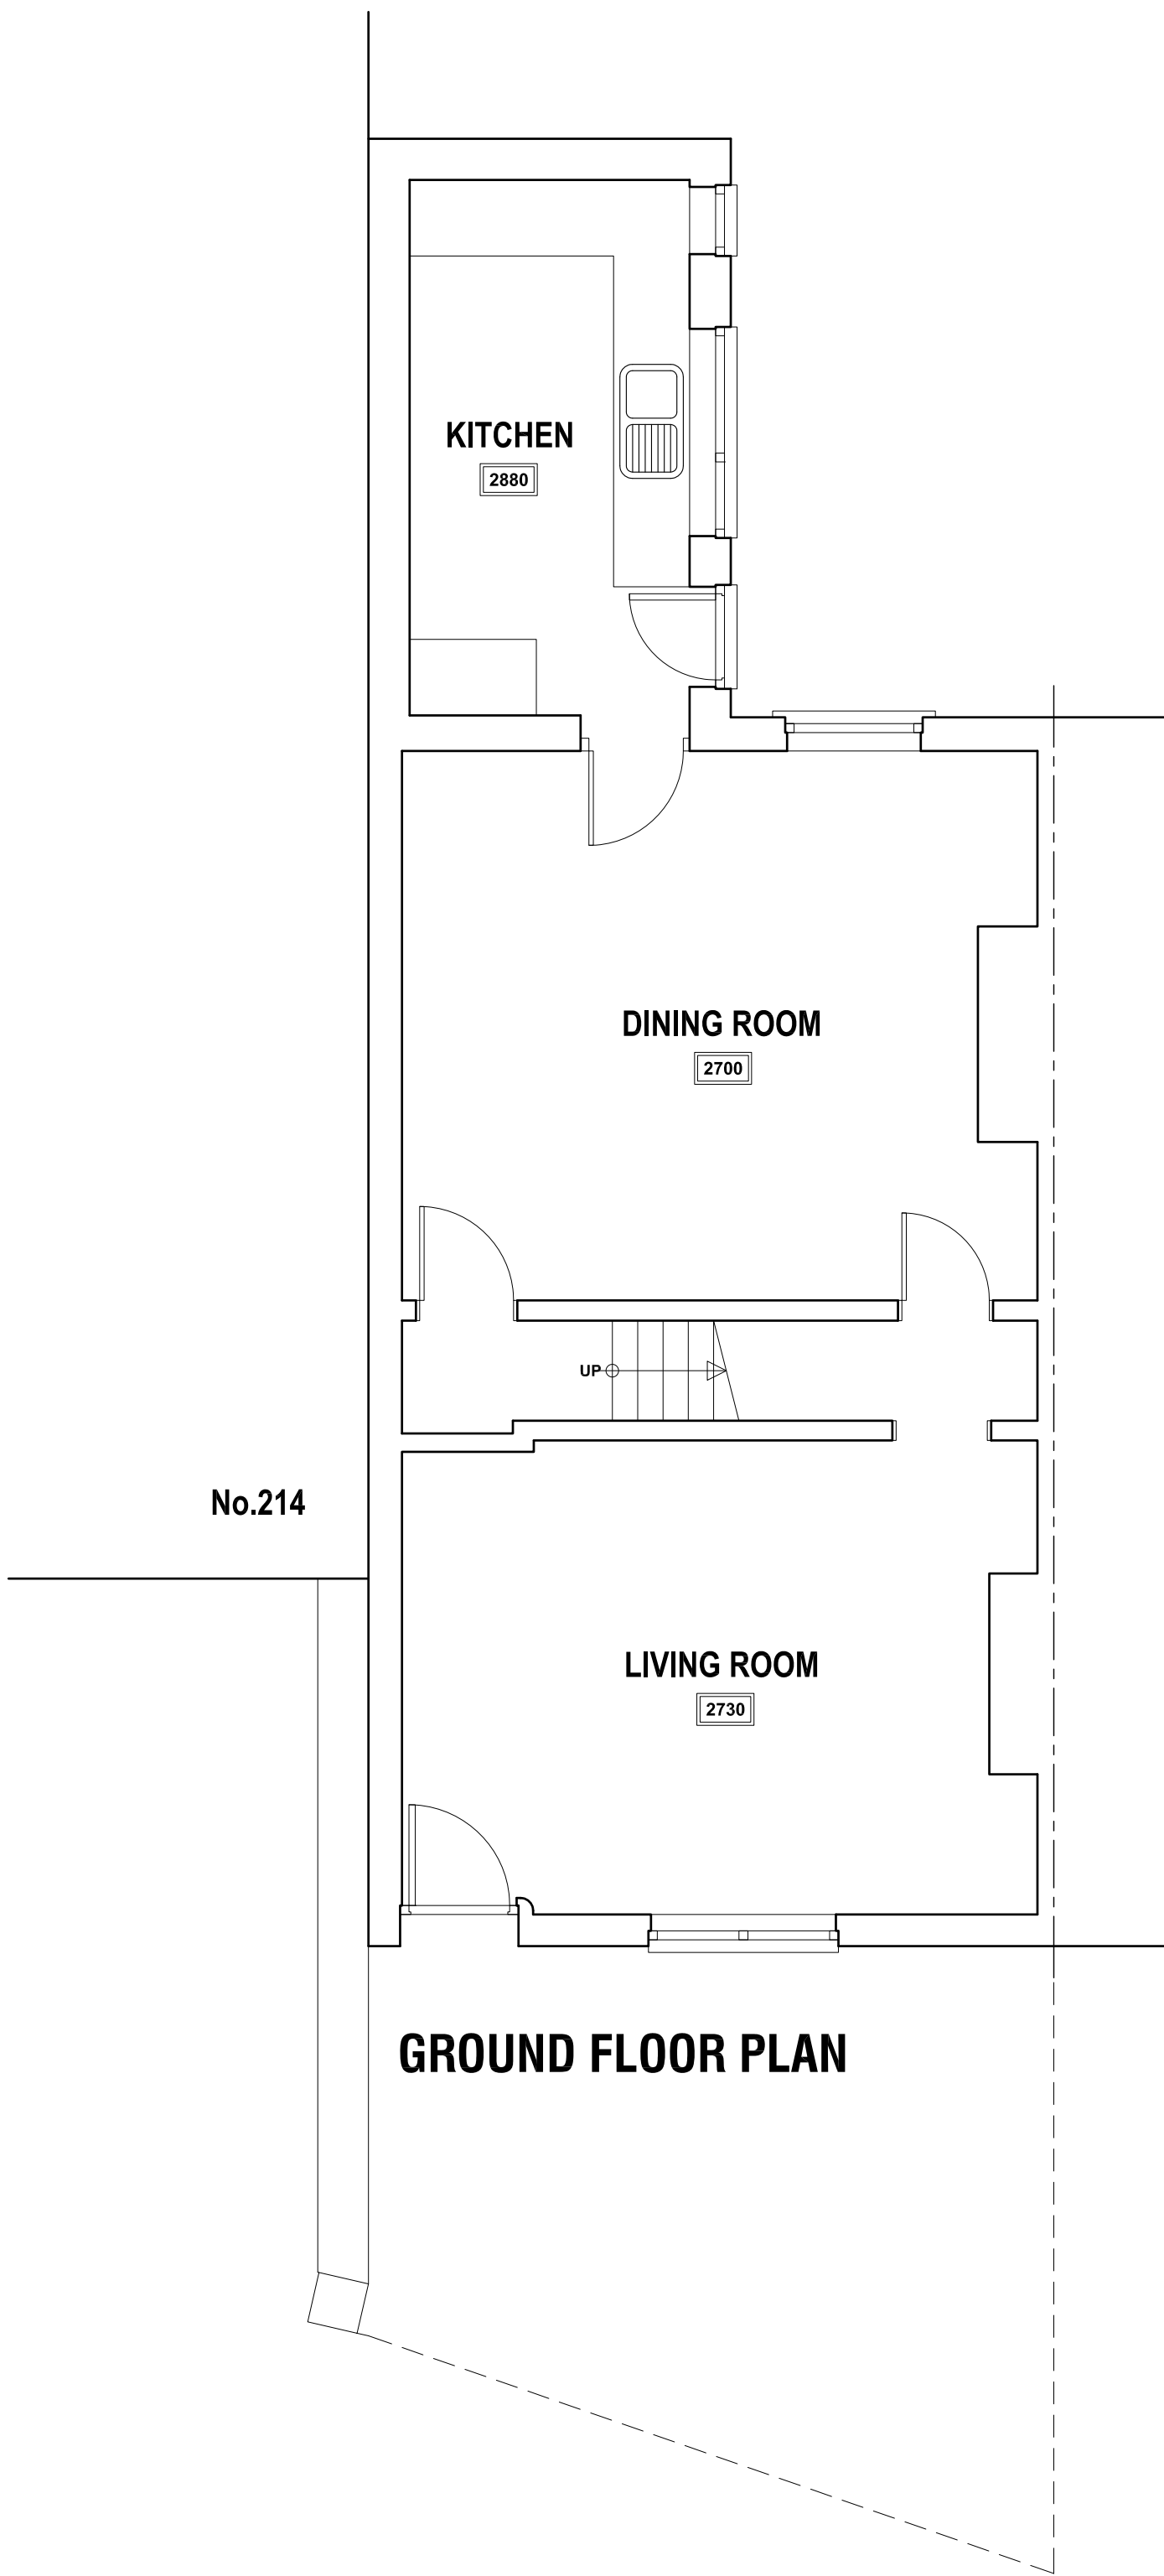

FIRST FLOOR PLAN

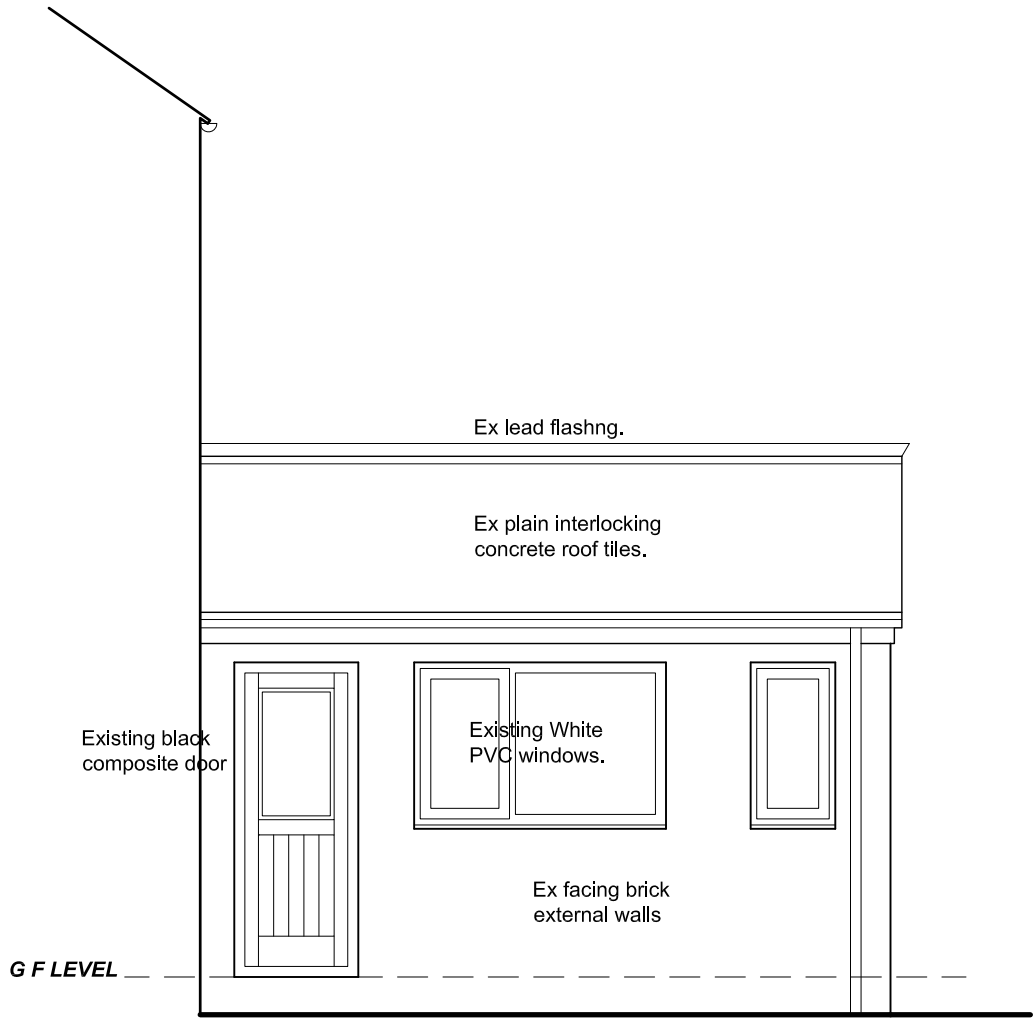

SIDE (EAST) ELEVATION

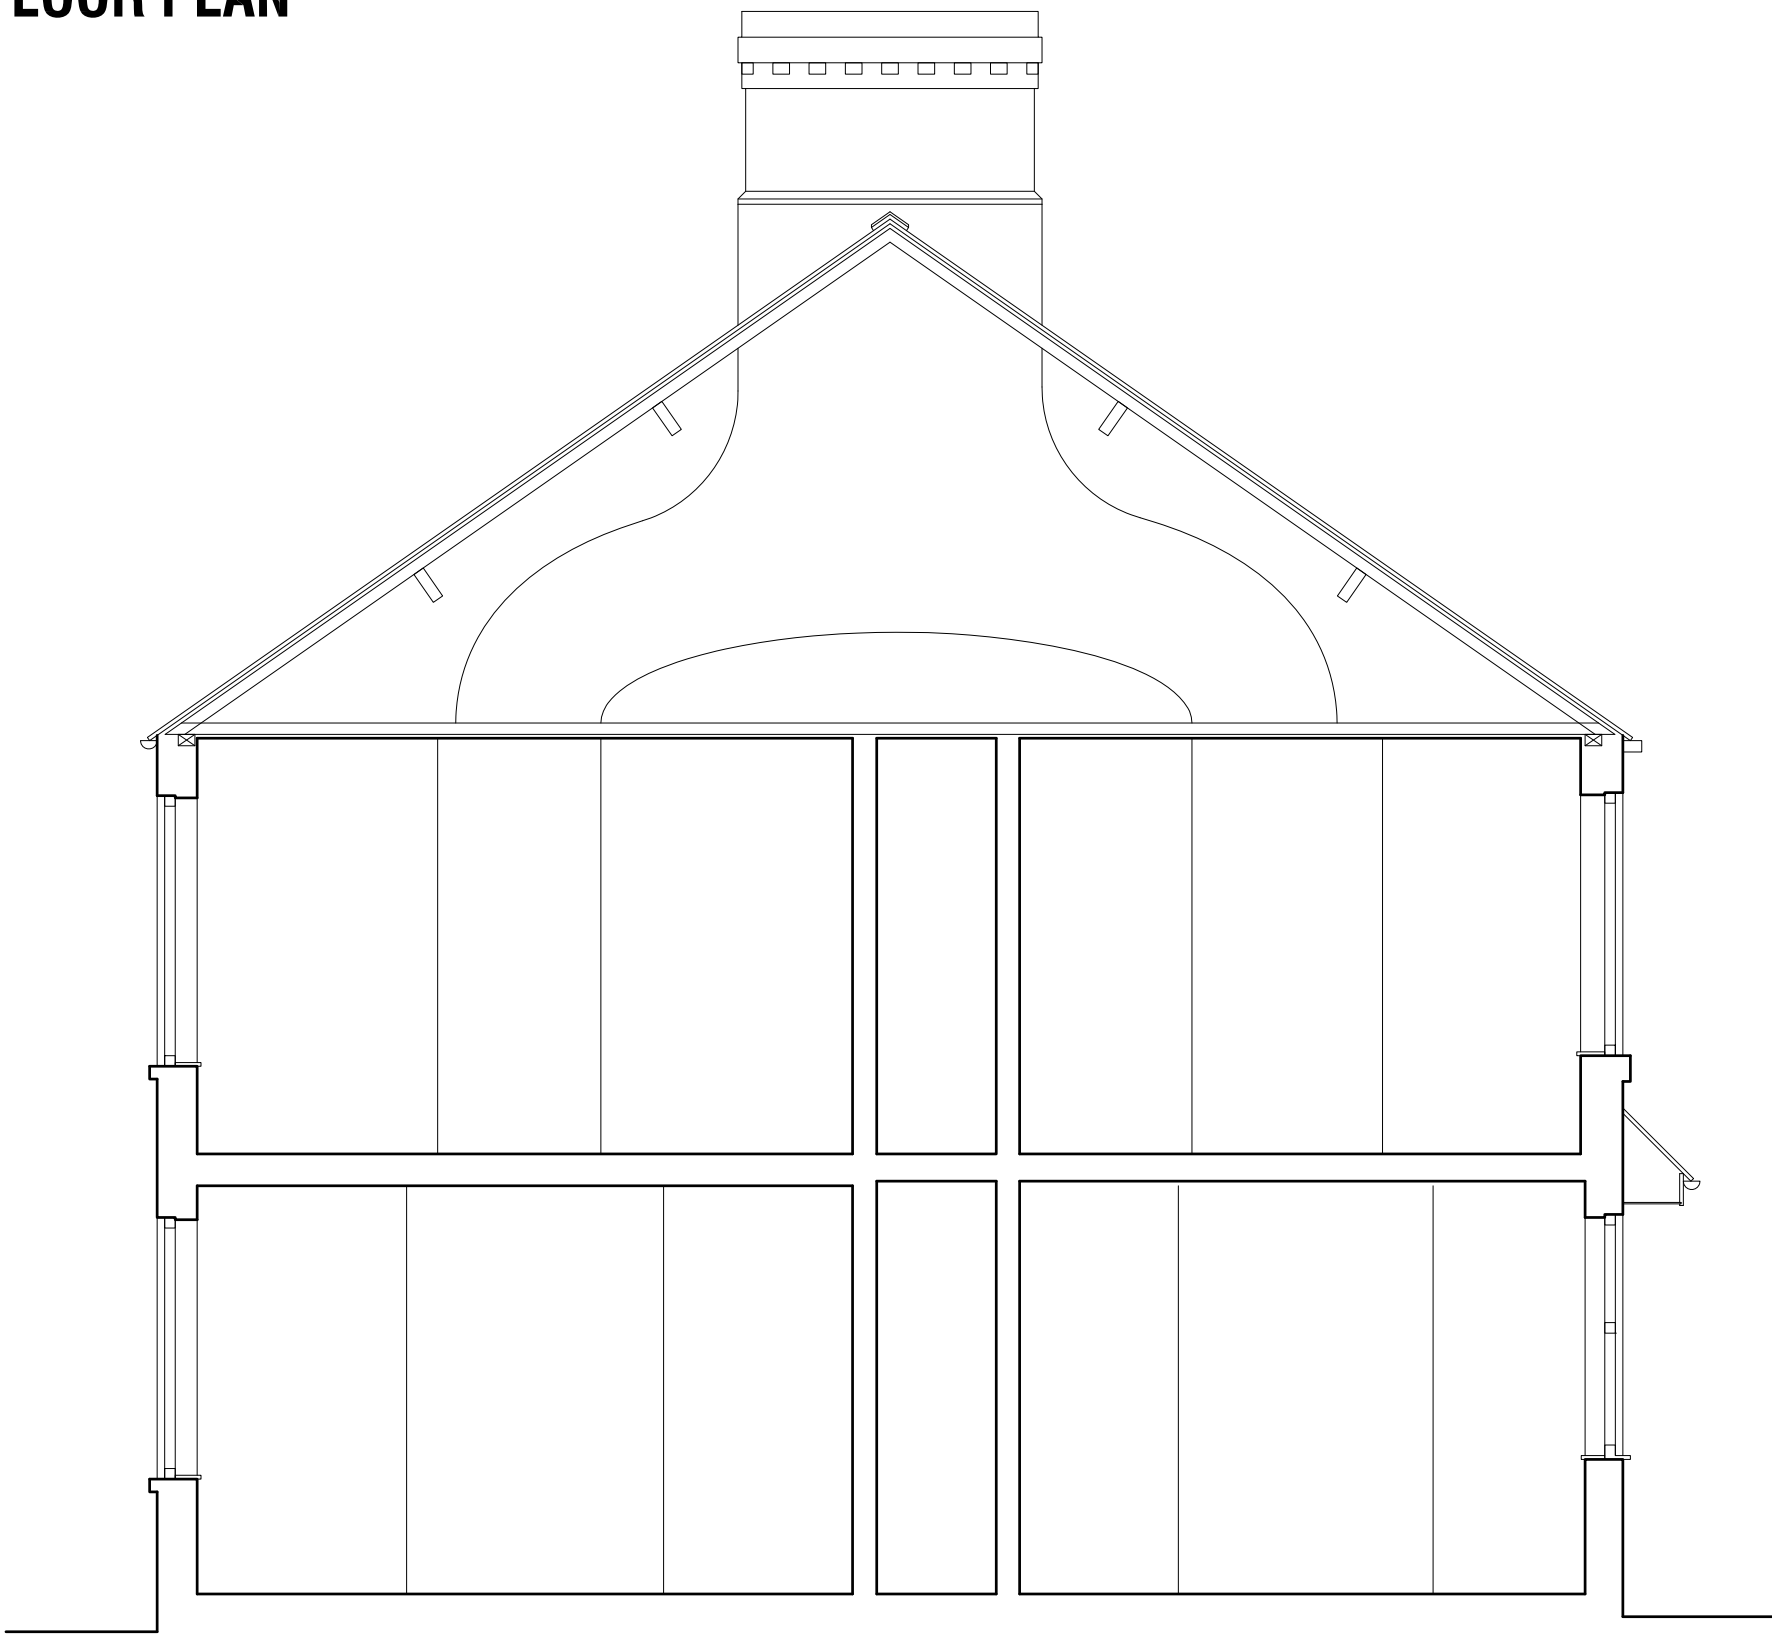

TYPICAL SECTION

Revision	Date	Description
212 HOUGH LANE, WOMBWELL, BARNSELEY, S73 0EX.		
SURVEY		
PLANS, ELEVATIONS & SECTION		
Mrs Arnold.		
JE Building Design Services		
JE Architectural Ltd 23 Windmill Road, Wombwell, Barnsley, S73 8PW. Tel: 01226 754507 Email: jeald@btconnect.com		
This drawing and the copyright is the Architectural Company's property and may be used or reproduced only by agreement. All Dimensions in Millimetres Unless specified otherwise and subject to verification on site.		
Scale: 1:50 @ A1	Date: MAY 2023	
Ref: 202216	Drwg No: 01	
0 cm	2 cm	4 cm