



Original position of inspection chamber and drain combined sewer assumed

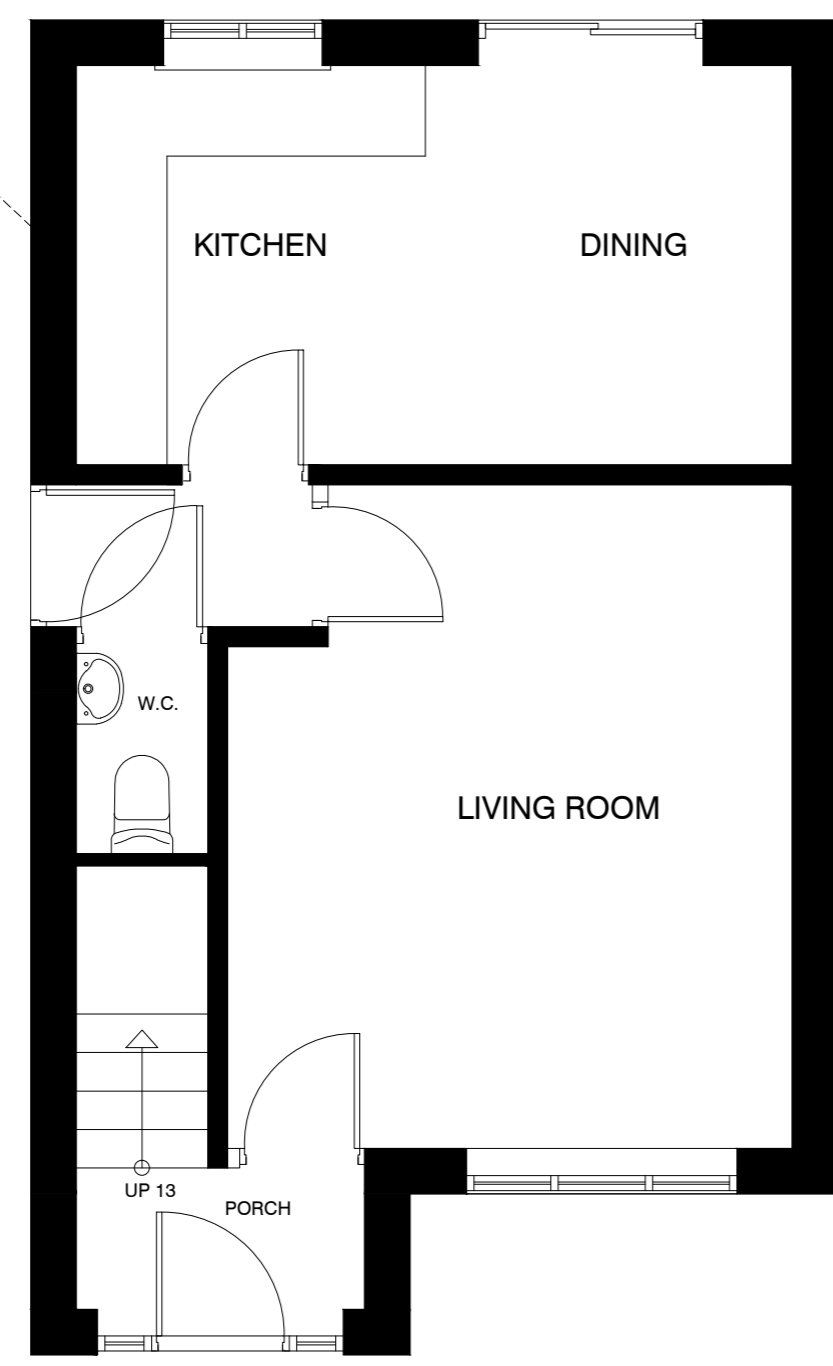

GROUND FLOOR PLAN

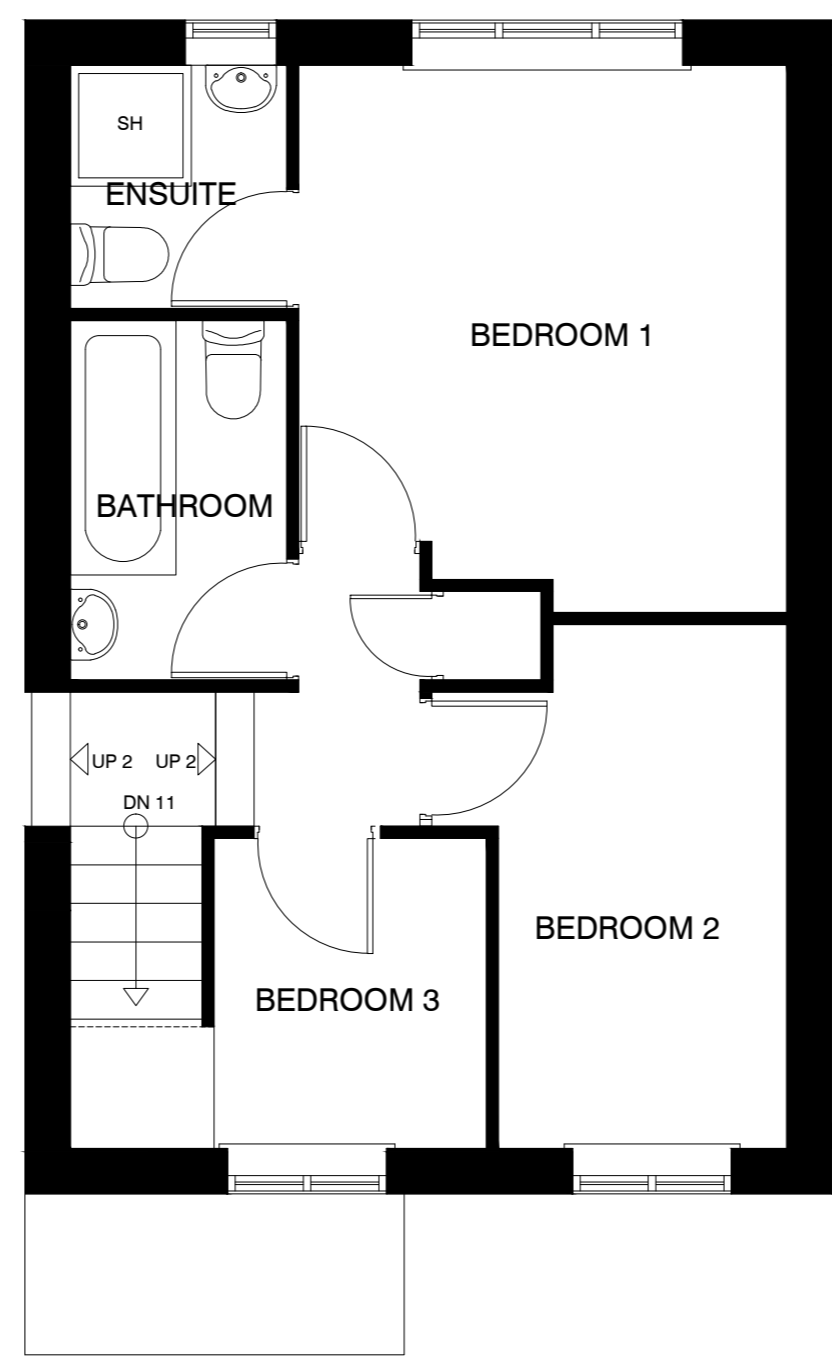


FIRST FLOOR PLAN



FRONT ELEVATION



REAR ELEVATION

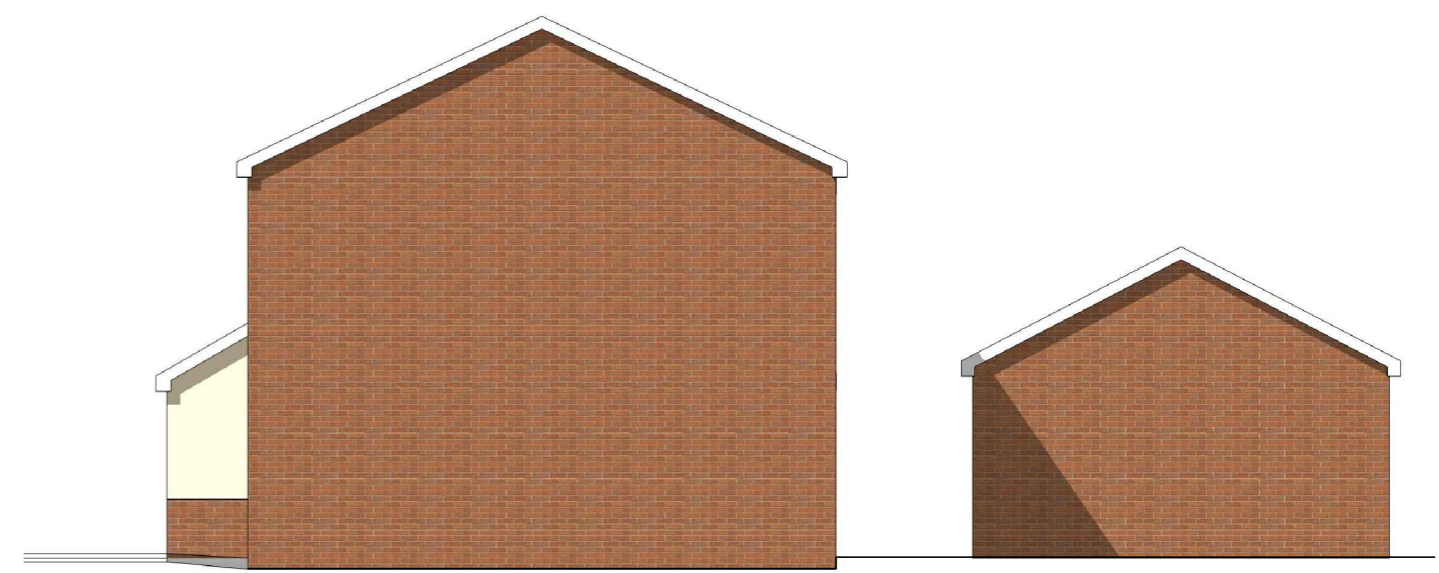

SIDE (R) ELEVATION



SIDE (L) ELEVATION

Rev:	Date:	Description:	By:
07762656187	13/02/2015	Layout Plans & Elevations	SH
03 steven@drawit.biz 08 www.drawit.biz 15 Medway Close Barugh Green Barnsley S75 1NY			
Draw it			
Purpose: PLANNING			
Status: EXISTING			
Dwg of: Layout Plans & Elevations			
Client: Mr P Cawthorne			
Site Address: 3 Galway Close, Royston			
Barnsley, S71 4FR			
Project: Proposed two storey side extension			
Drawn by: SH	Date: 13/02/2015	Rev:	
Scale: 1:50 & 1:100	Dwg No: 1314_103		