



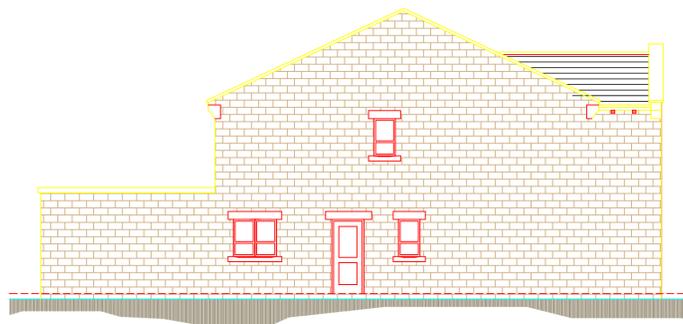


EAST ELEVATION

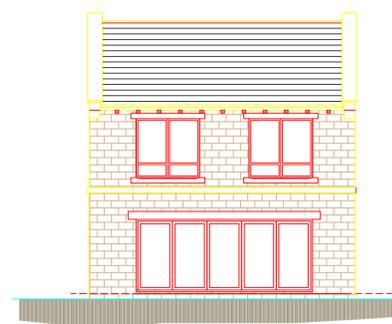


SOUTH ELEVATION



WEST ELEVATION

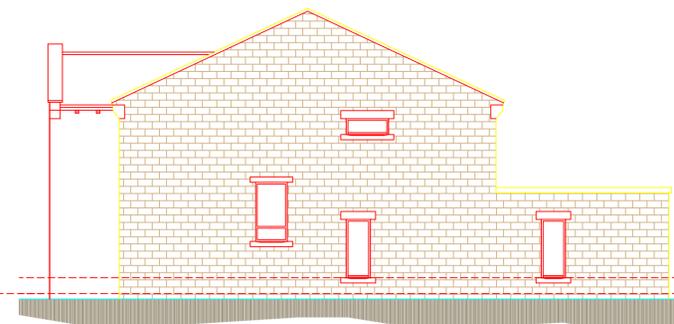


NORTH ELEVATION

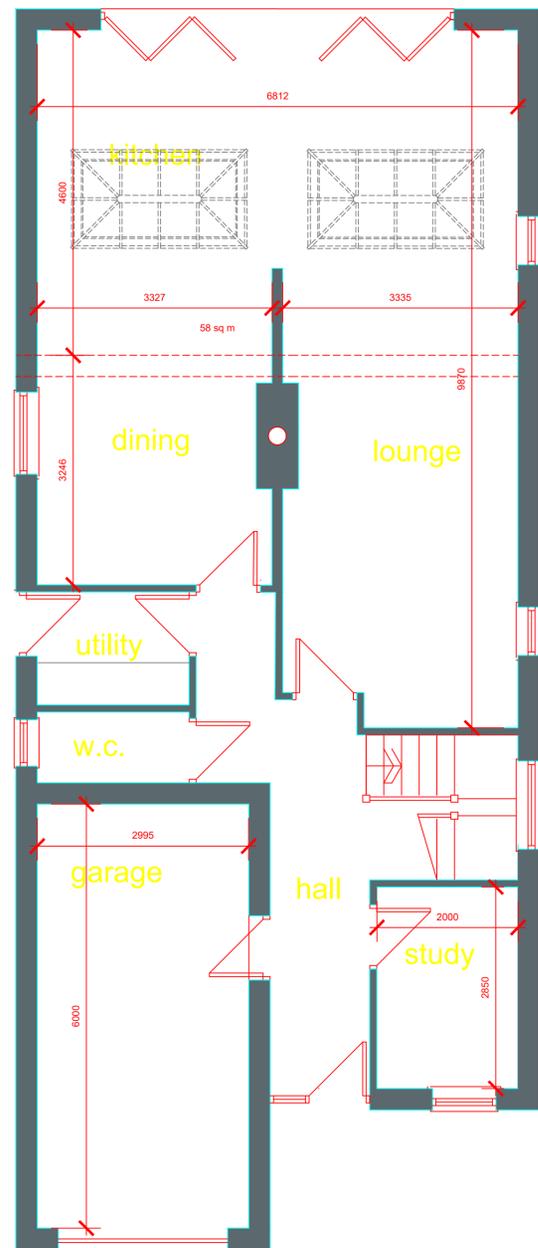

GROUND FLOOR PLAN

PLOTS 2 & 3 (PLOT 4 HANDED)

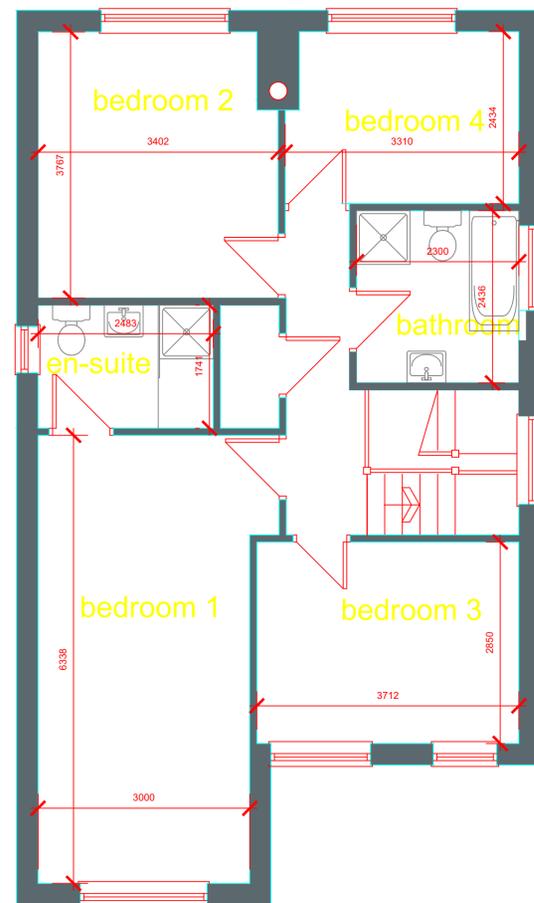

FIRST FLOOR PLAN

FIRST FLOOR PLAN

			OFFICE ONE, 34 VICTORIA ROAD, BARNSELEY, S70 2BU			Phone: 01226 208482 Email: info@whiteaguspартnership.co.uk Web: www.whiteaguspартnership.co.uk					
ARCHITECTURAL SERVICES						Project: RESIDENTIAL DEVELOPMENT ON LAND AT MARTIN CROFT, SILKSTONE BARNSELEY, S75 4JS					
Client: DEVELOPMENTS BY BOUTIQUE						Date: AUG 2019			Scale: 1:50 & 1:100 @ A1		
Drawing Title: PLANS AND ELEVATIONS PLOTS 2, 3 & 4						Ref: 19-072			Dwg. No. 03		
Date	Suffix	Description	Date	Suffix	Description						