
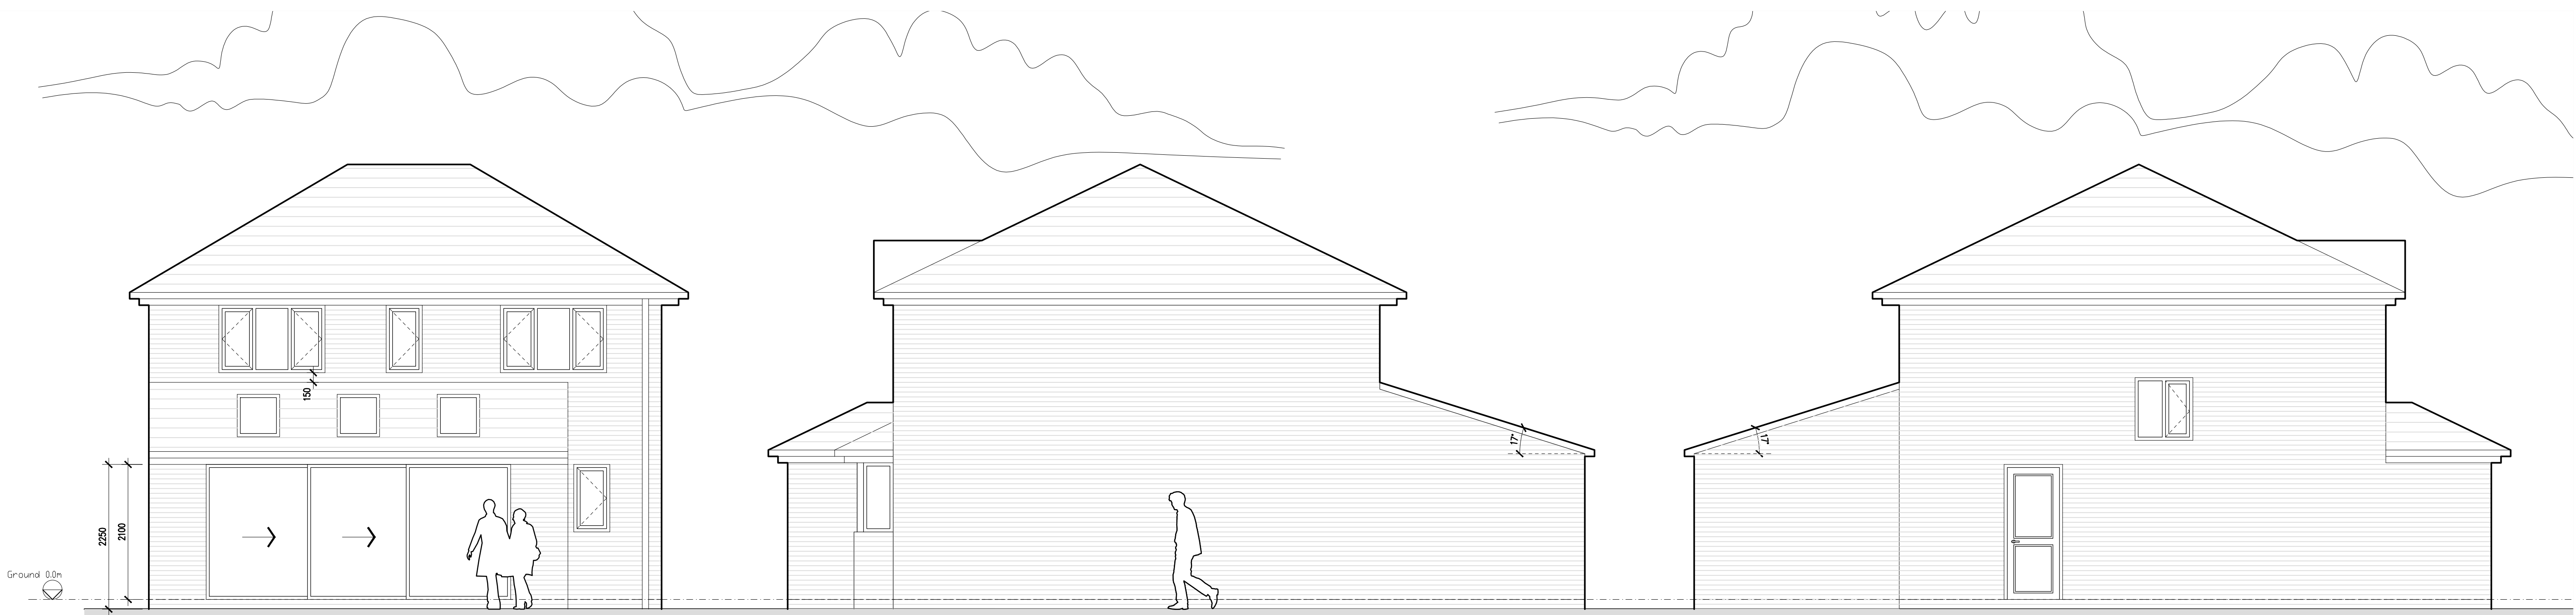
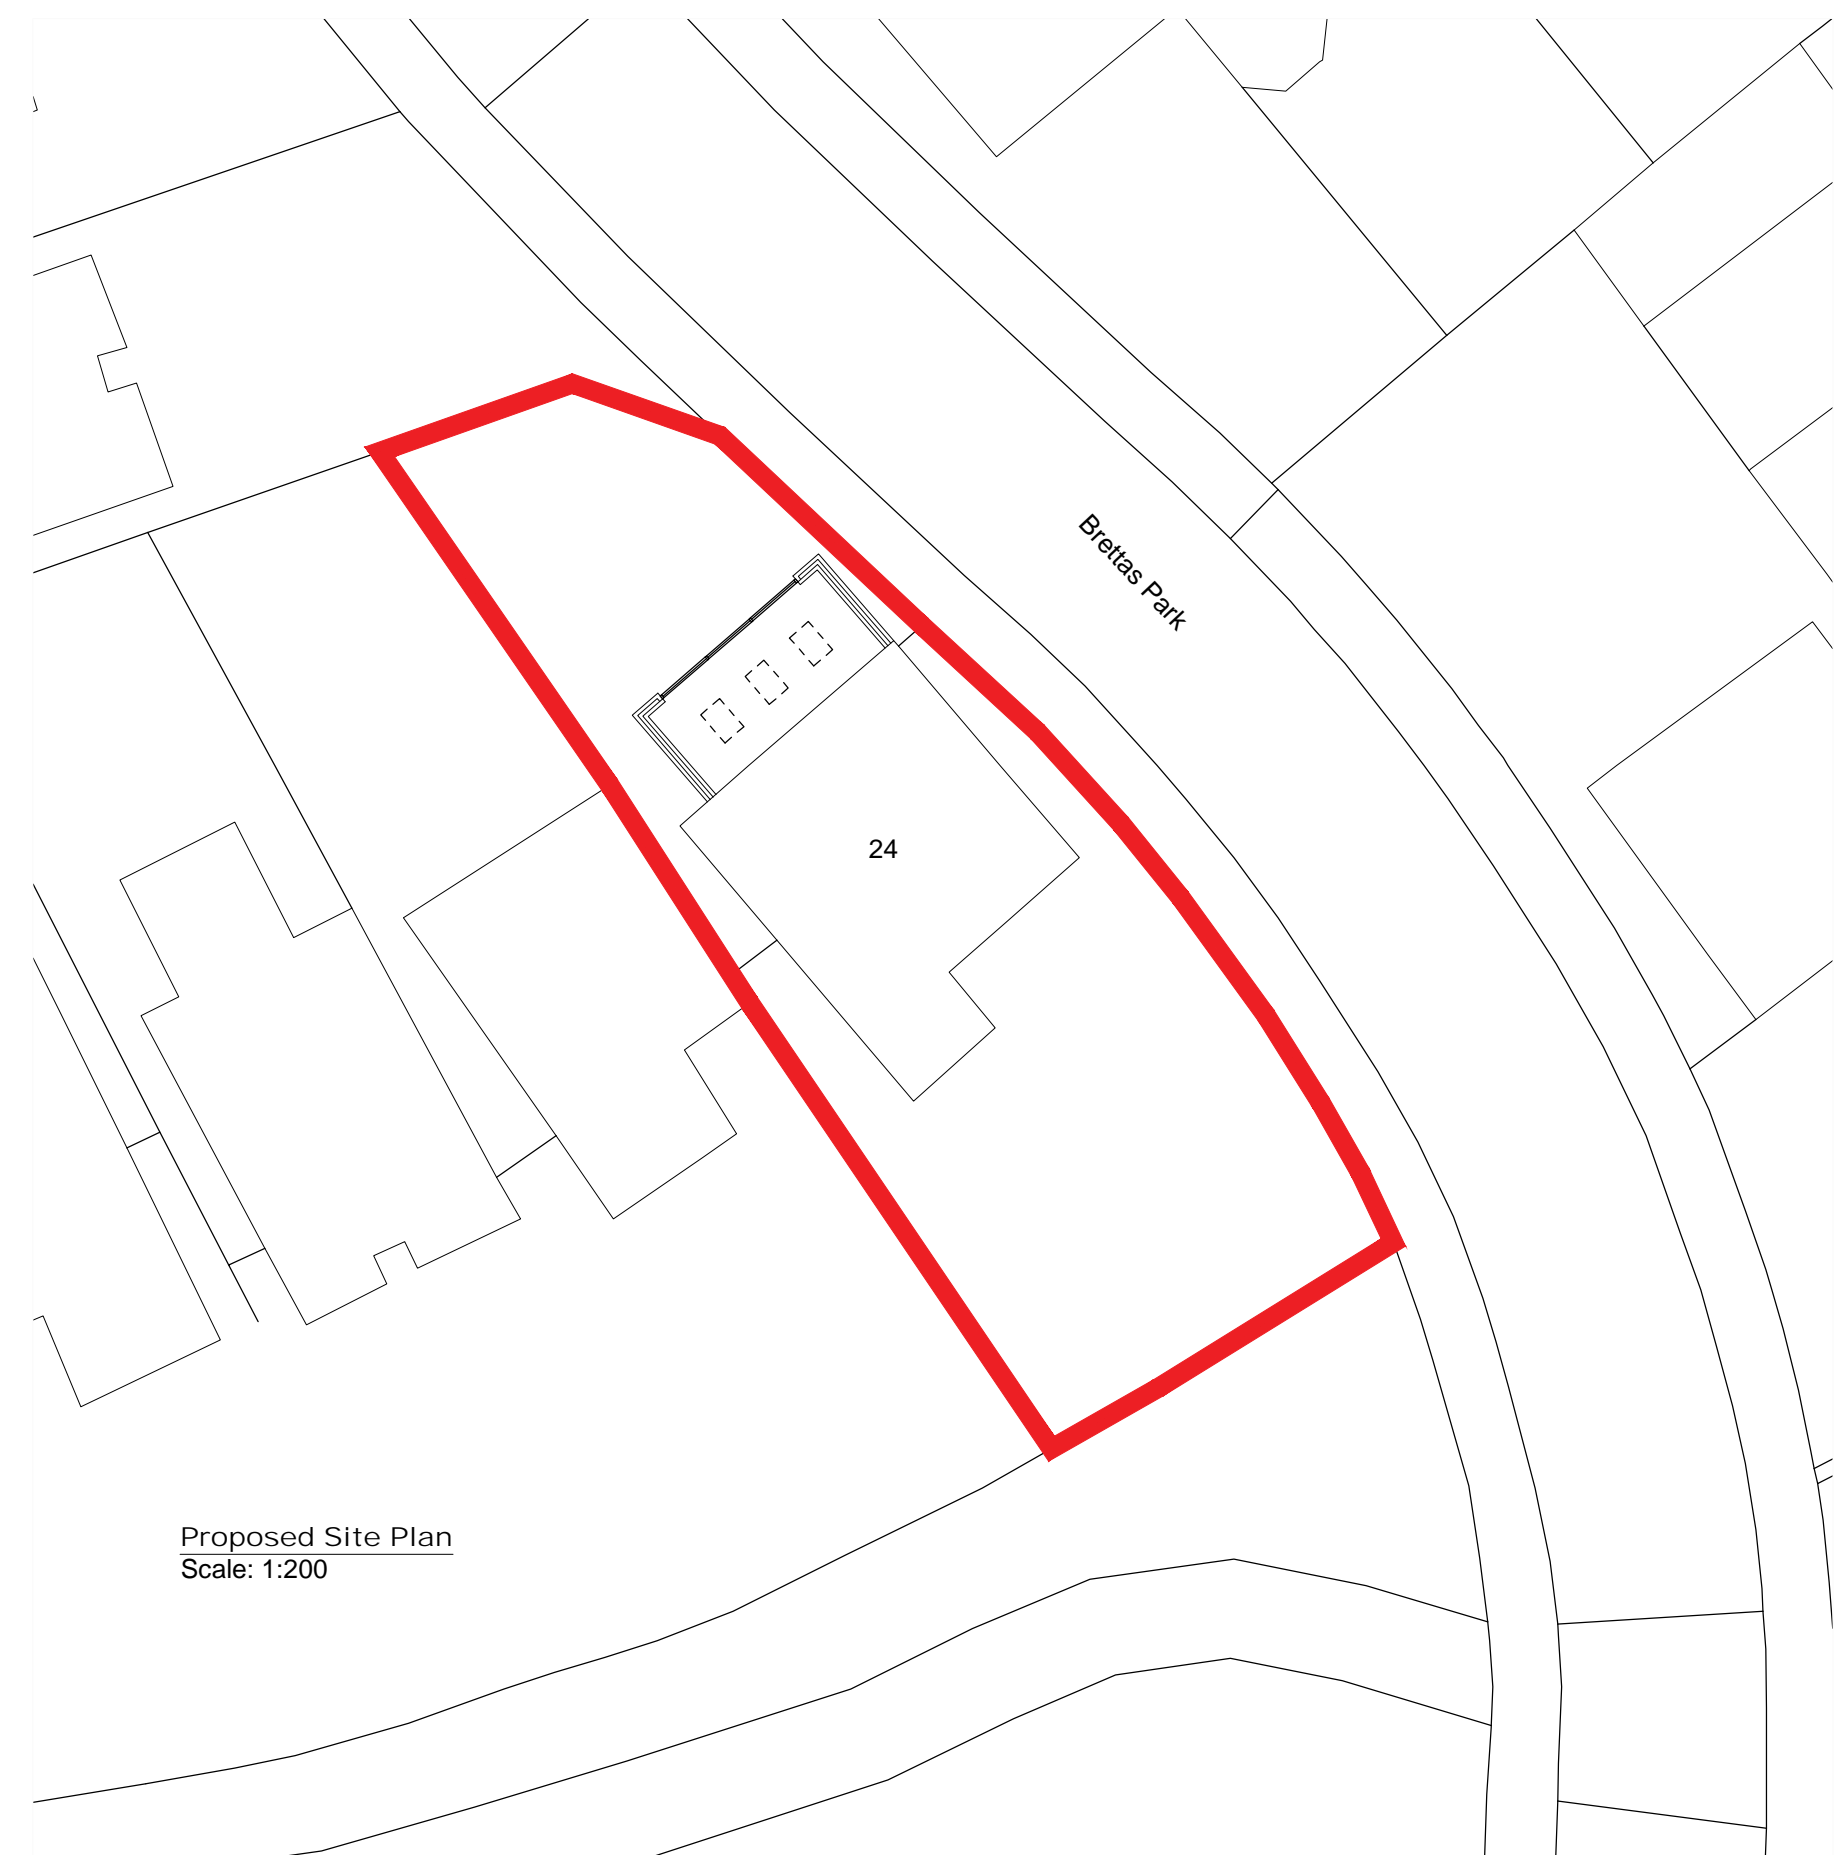


REVISIONS

A Elevation D added, at the request of the LPA
06.10.2024

Proposed Floor Plan
scale: 1:50

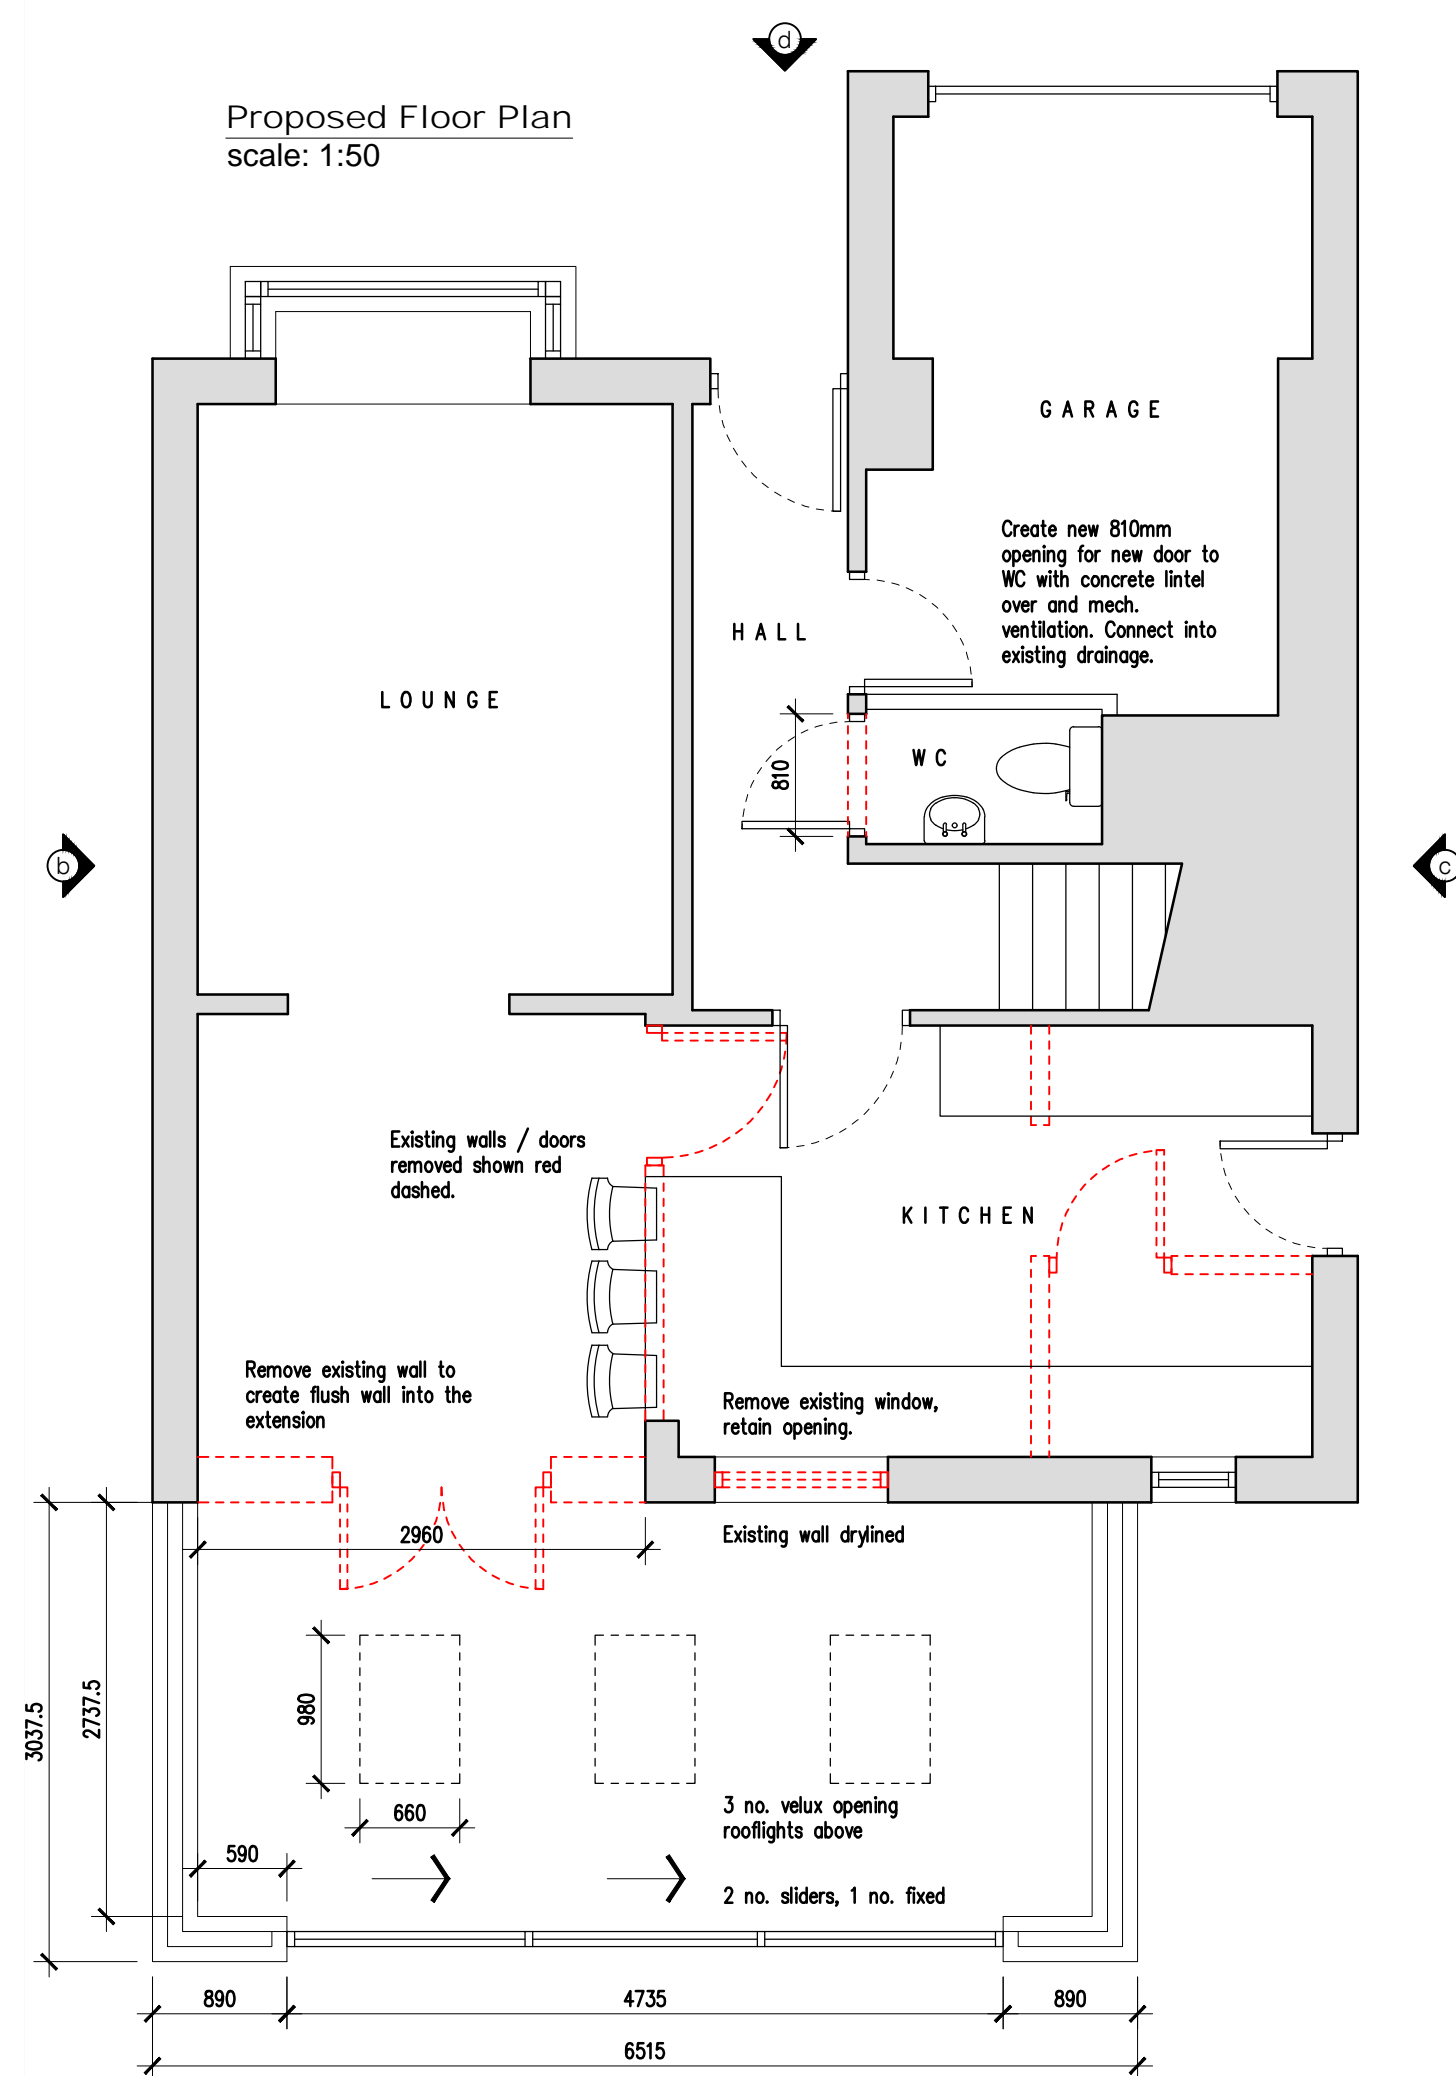

Proposed Elevation A
scale: 1:50

Proposed Elevation B
scale: 1:50

Proposed Elevation C
scale: 1:50

MATERIALS
ROOF NEW ROOF TO EXTENSION, TO MATCH EXISTING TILES.
WALLS BRICKWORK AS CLOSE A MATCH AS POSSIBLE TO EXISTING PROPERTY.
WINDOWS AND DOORS DARK GREY uPVC FRAMES OR SIMILAR

PROJECT

Rear Extension
24 Brettas Park, Barnsley

TITLE

Proposed GAs

SCALE

1:50 @ A1

DRAWN BY

DRAWING NO

2024-03-03

DRAWING PATH

DATE

16.09.2024

REVIEWED

REVISION

A