


**LOCATION PLAN**  
SCALE 1:1250

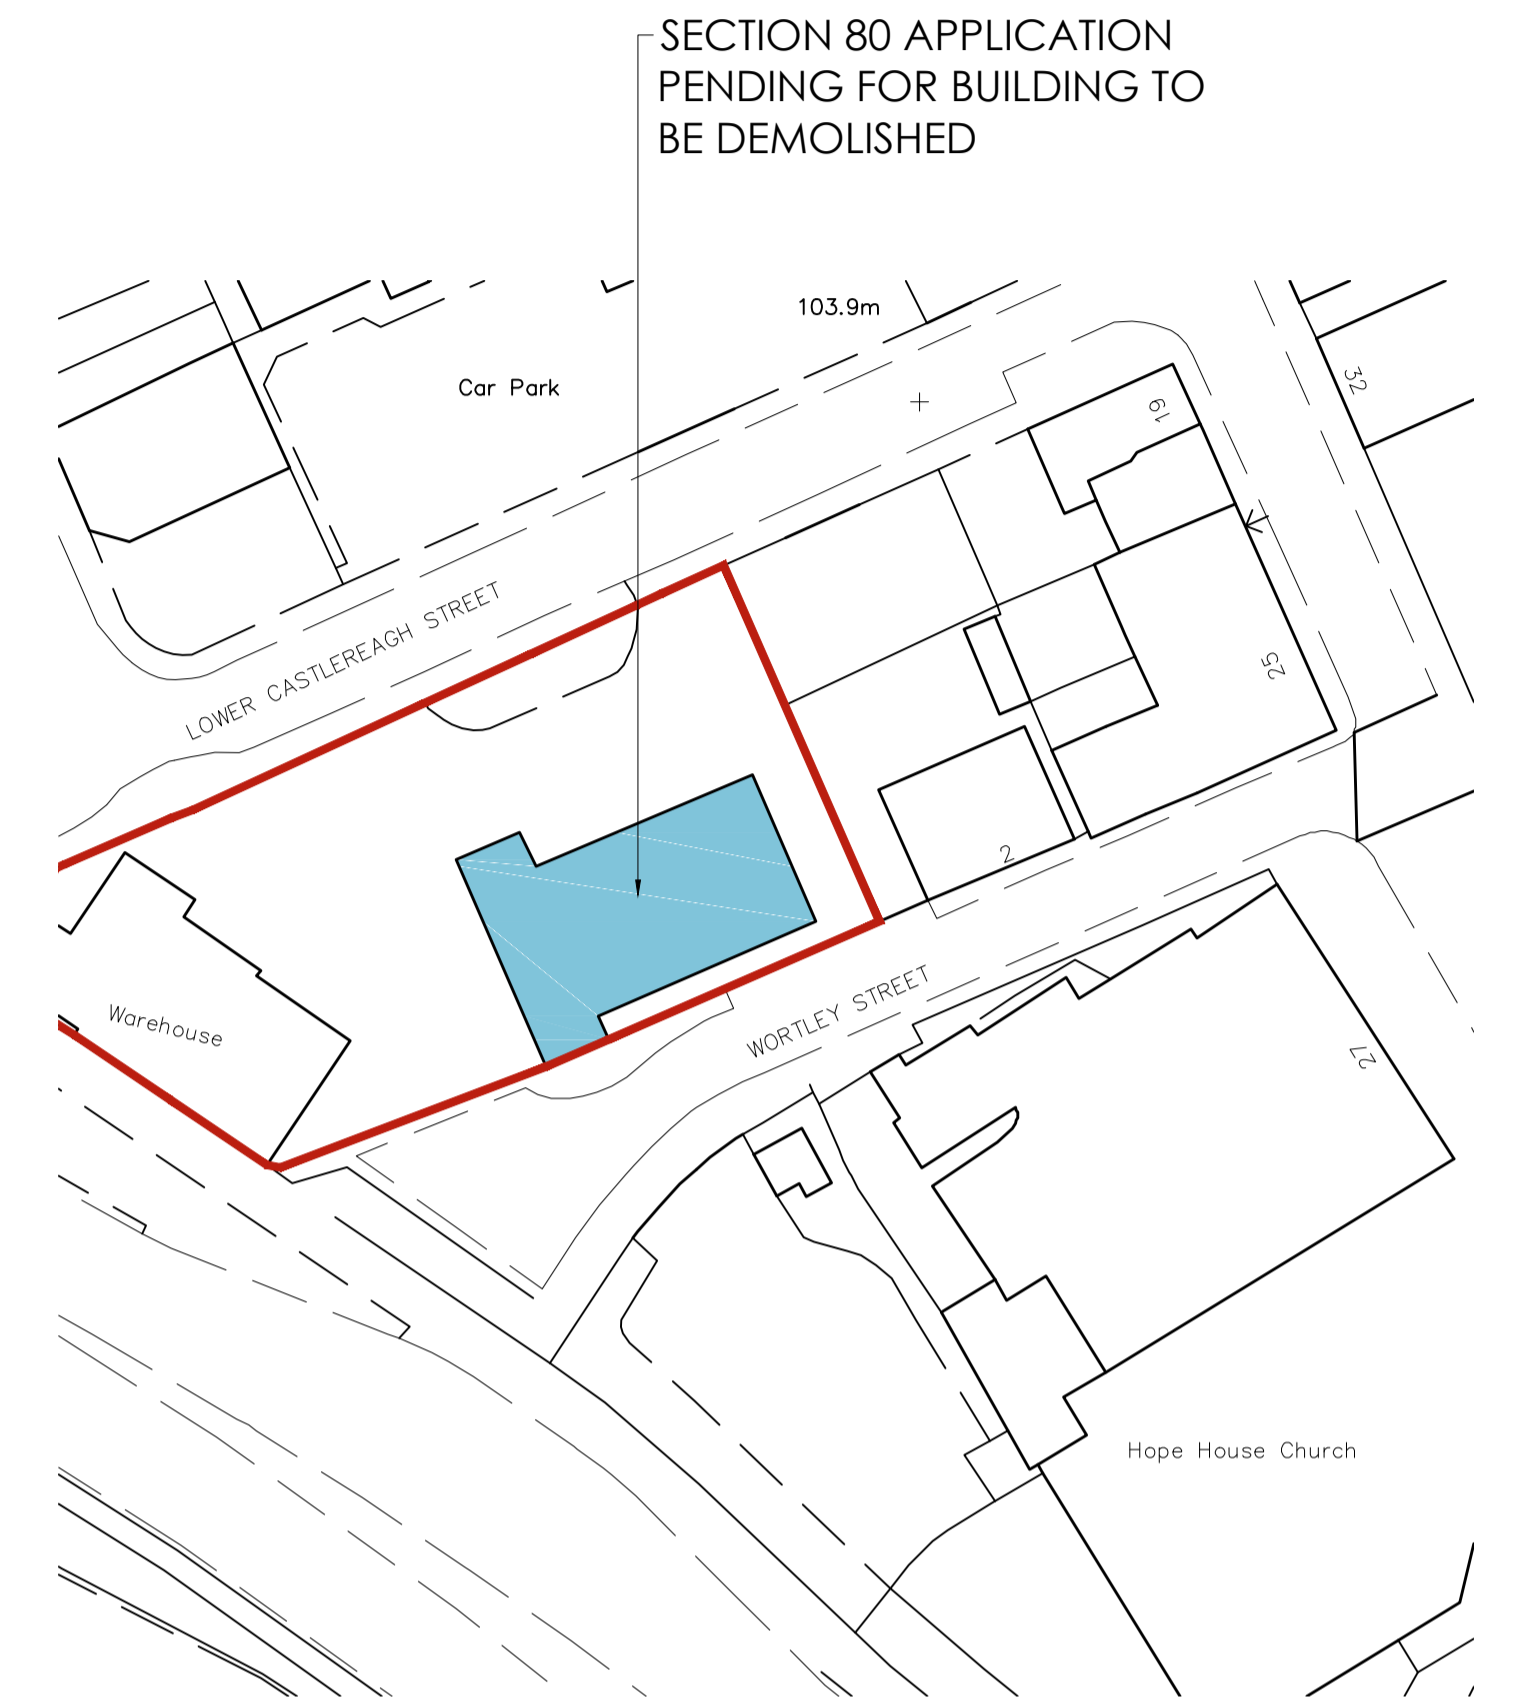

**SITE PLAN**  
SCALE 1:500

			OFFICE ONE, 34 VICTORIA ROAD, BARNSELY, S70 2BU			Phone: 01226 208482 Email: info@whiteaguspартnership.co.uk Web: www.whiteaguspартnership.co.uk					
ARCHITECTURAL SERVICES											
Project.						Client.					
MC MILLS & CO LTD LOWER CASTLEREAGH ST BARNSELY, S70 1AR						MR C. LAWLOR					
Drawing Title.						Date.		Scale.			
PLANS						JUNE 2020		AS SHOWN			
						Ref. 19-179		Dwg. No. 01		Rev.	
Date	Suffix	Description	Date	Suffix	Description						