





FIRST FLOOR PLAN 1:50

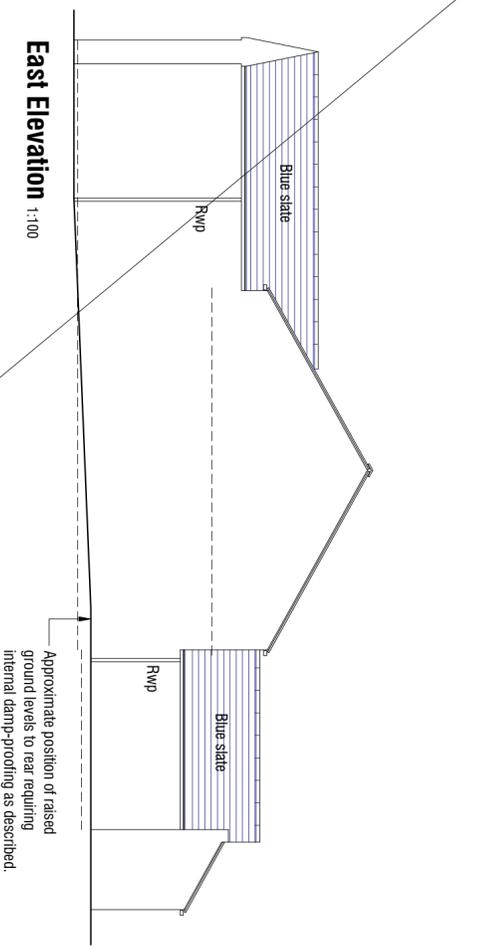


East Elevation 1:100

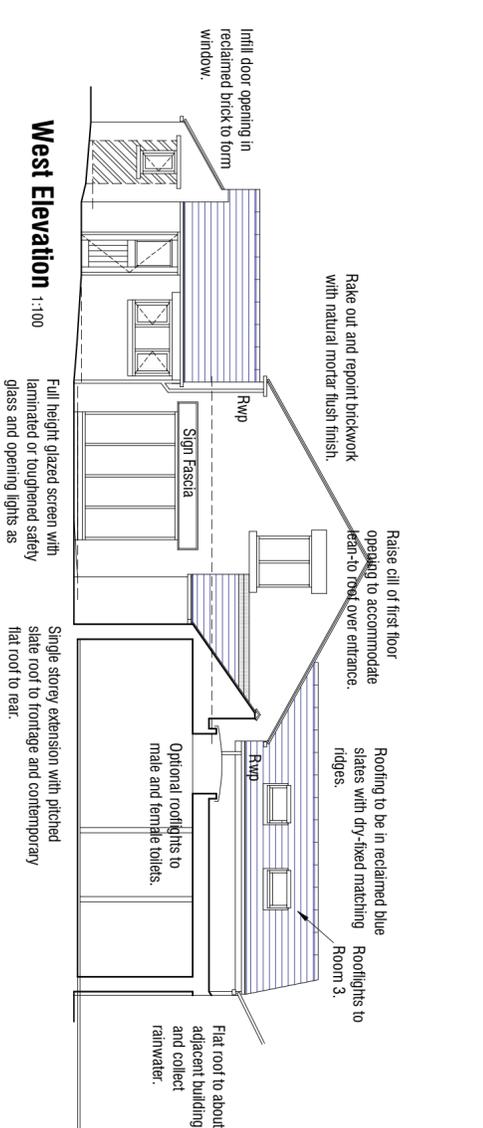


West Elevation 1:100

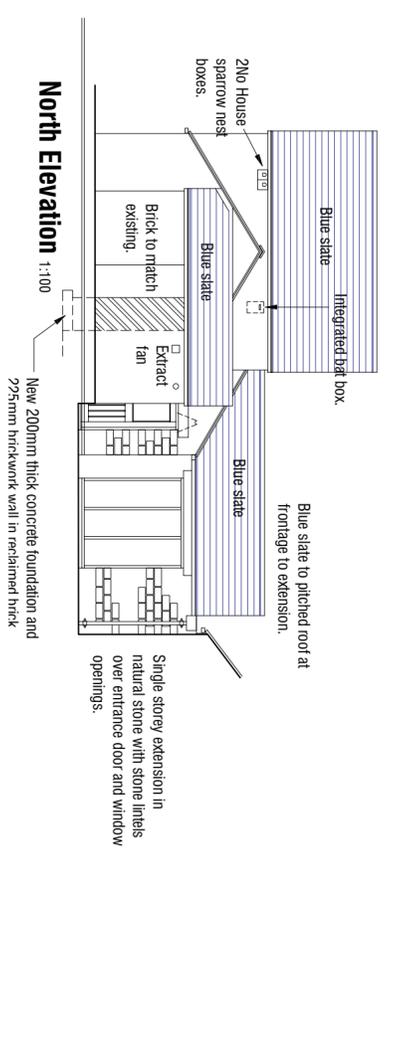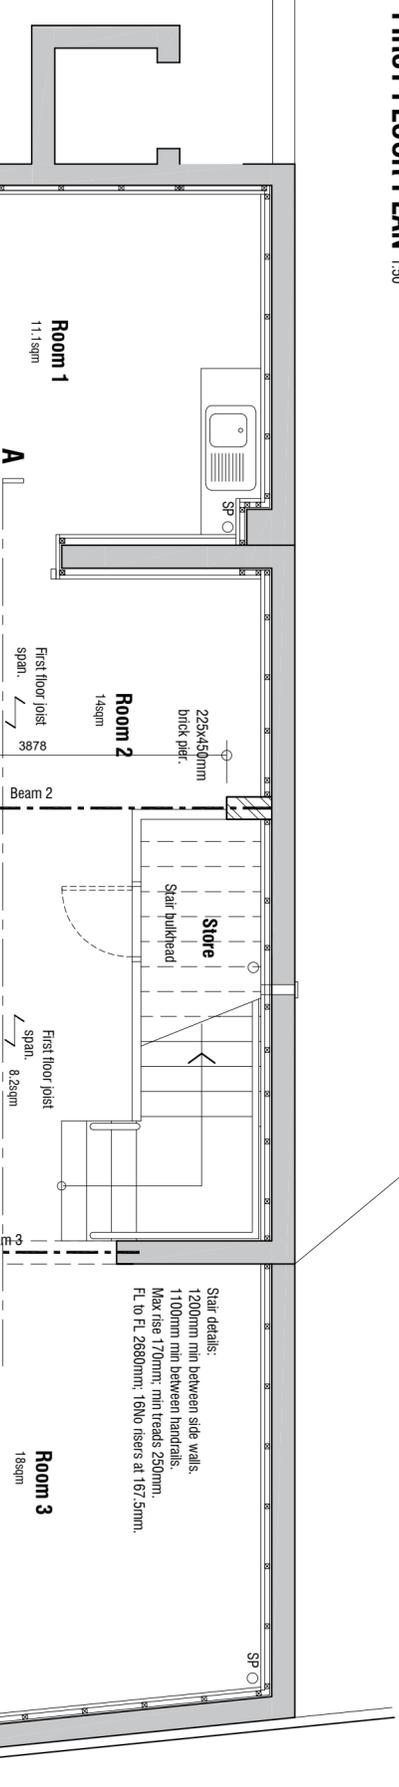

North Elevation 1:100

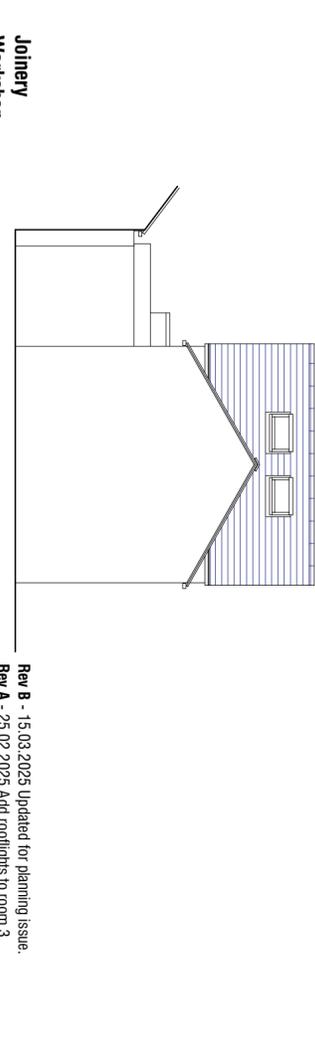

South Elevation 1:100

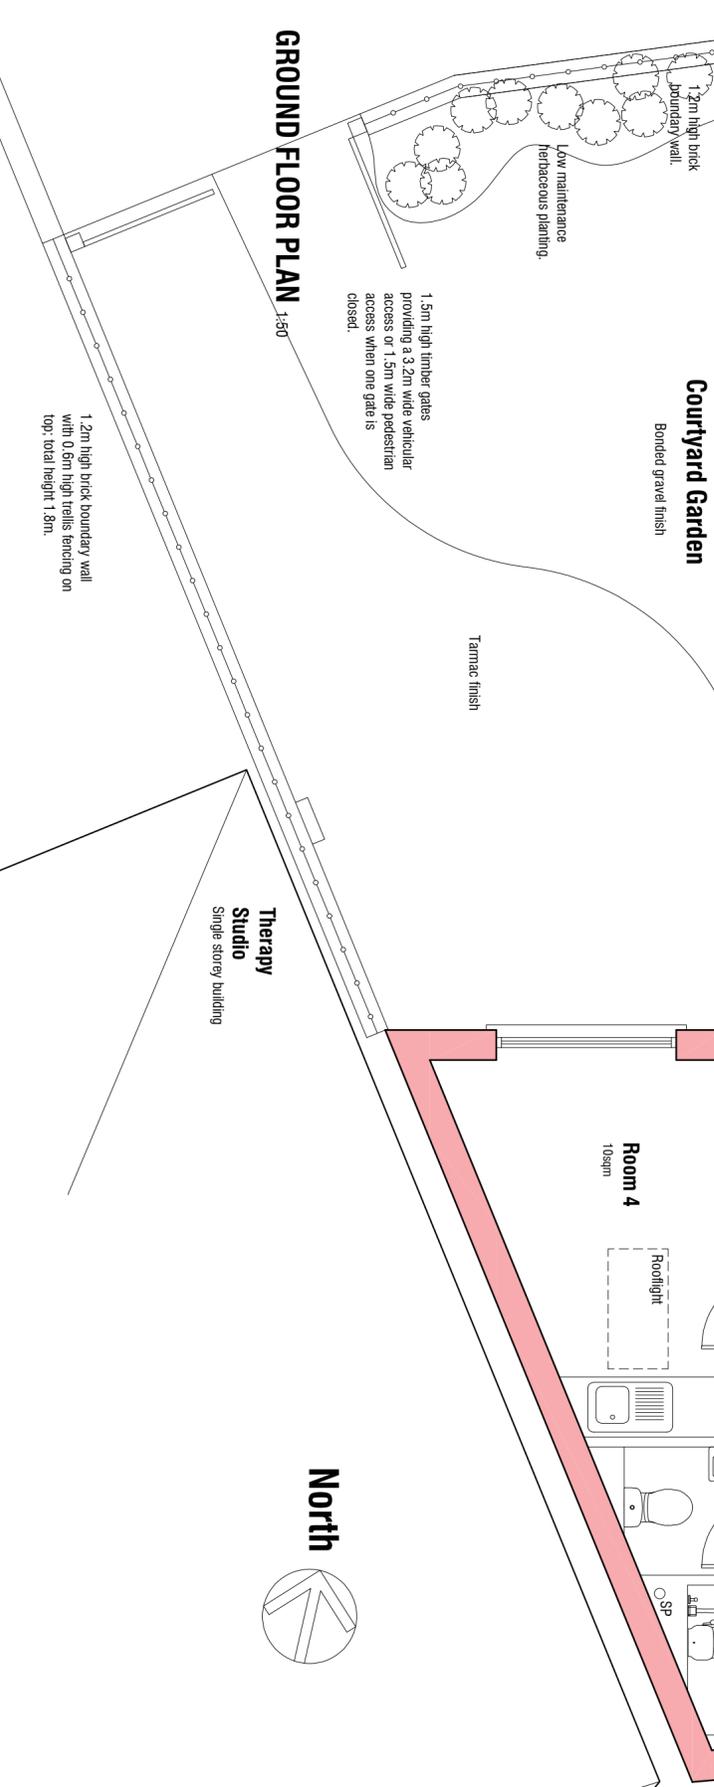

GROUND FLOOR PLAN 1:50

Rev B - 15.03.2025 Updated for planning issue.
Rev A - 25.02.2025 Add rooflights to room 3.

Joinery
 1.3 storey building

Therapy Studio
 Single storey building

Workshop
 1.3 storey building

PROPOSALS

CHANGE OF USE OF OUTBUILDINGS TO REAR OF 2 BLACKER ROAD MAPPLEWELL BARNLSLEY S75 6BW

mboothdesign
 architectural design and building consultants

Fairfield House
 Berneslai Close Barnsley
 S70 2PL
 Tel: 07881898390
 E: mark@mboothdesign.co.uk

Scale 1:50 1:100@ A2 Drawn MJB
 Date March 2022 Ref. 16.39
 Dwg No. P02 Rev. B

0m 2m 4m 6m

Copyright mboothdesign. All dimensions in millimetres unless otherwise stated. Dimensions for setting out in existing buildings are to be checked and verified on site.