




Proposed Mezzanine Plan

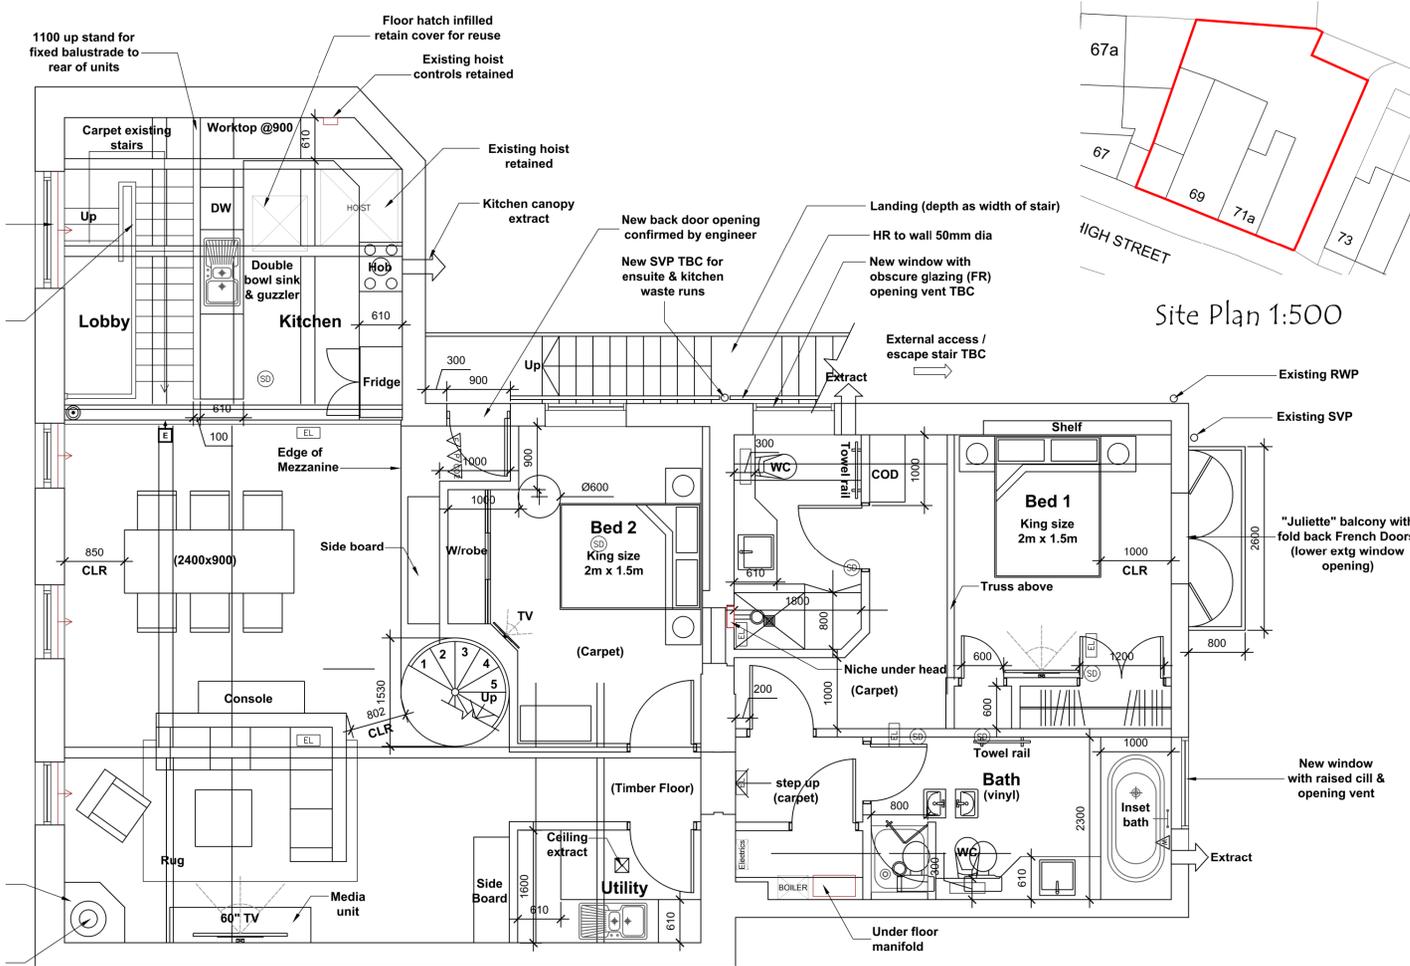

Proposed First Floor Plan

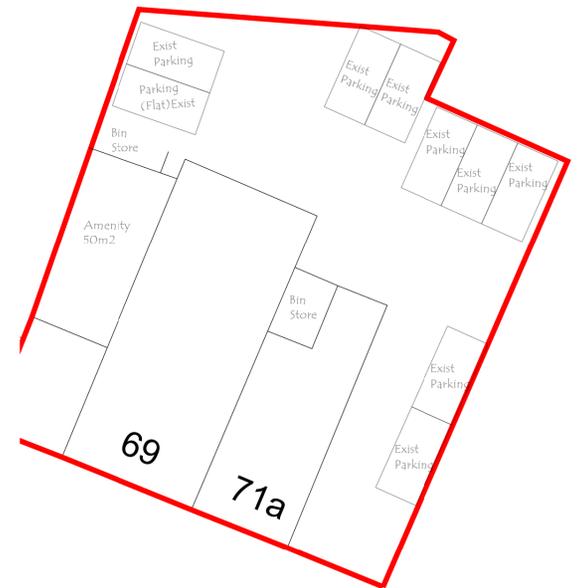


Site Plan 1:500

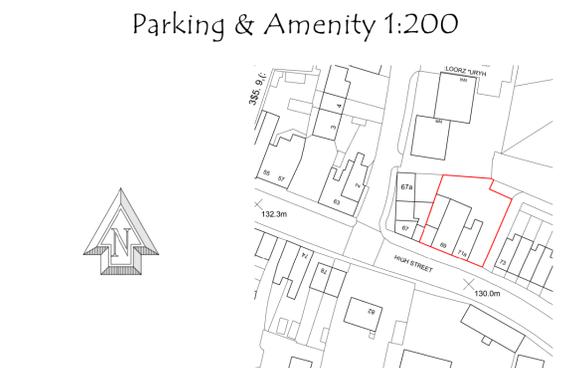


Parking & Amenity 1:200




Location Plan 1:1250

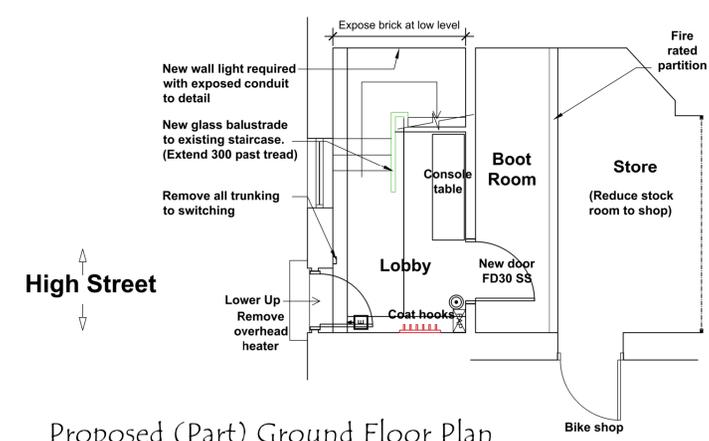

Proposed (Part) Ground Floor Plan

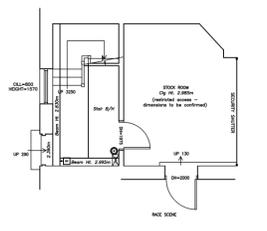


Existing (Part) Ground Floor Plan

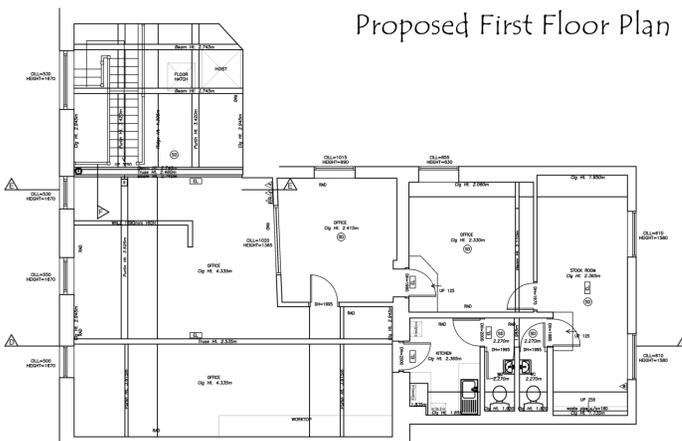

Existing First Floor Plan




Proposed Side Elevation

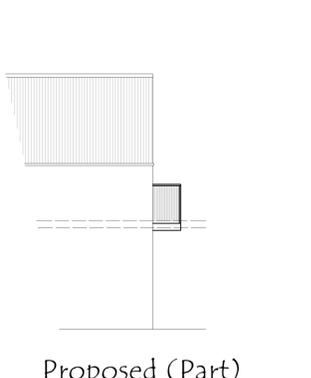


Proposed (Part) Side Elevation



Existing Front Elevation

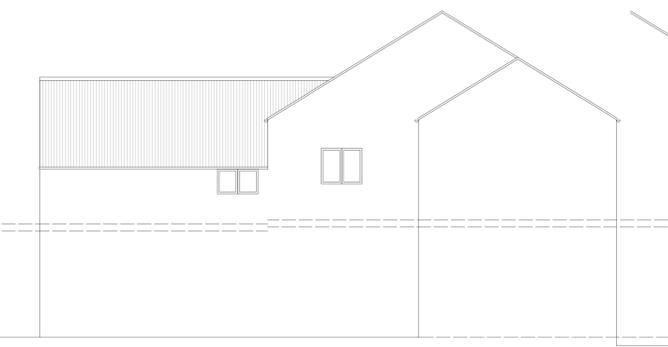

Existing Side Elevation

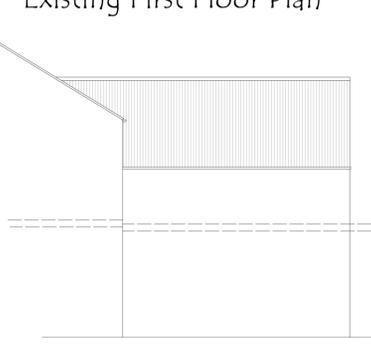

Existing Side Elevation



Existing Rear Elevation



Proposed Rear Elevation



PROJECT TITLE
Change of Use from Shops to Part Ground and First Floor Flat at 69 High Street Dodworth Barnsley S75 3RQ

DRAWING TITLE
Existing & Proposed Plans

PROJECT NO.
2025.00140.000
SCALE:
1:50 / 100 @ A1

DWG NO.
P1001
REV.
-

REV	DESCRIPTION	DATE	DRAWN

For Town and Country Planning and Building Regulations Consideration Only