


Issue ID	Issue Name	Date	Issuer
P04	Revised GF workshop layouts to avoid retaining wall constraints	Work in Progress	
P03	Revised GF layouts following Client to include potential future openings between units	29/08/2019	TJ
P02	Revised GF layouts following Client Request	05/08/2019	TJ

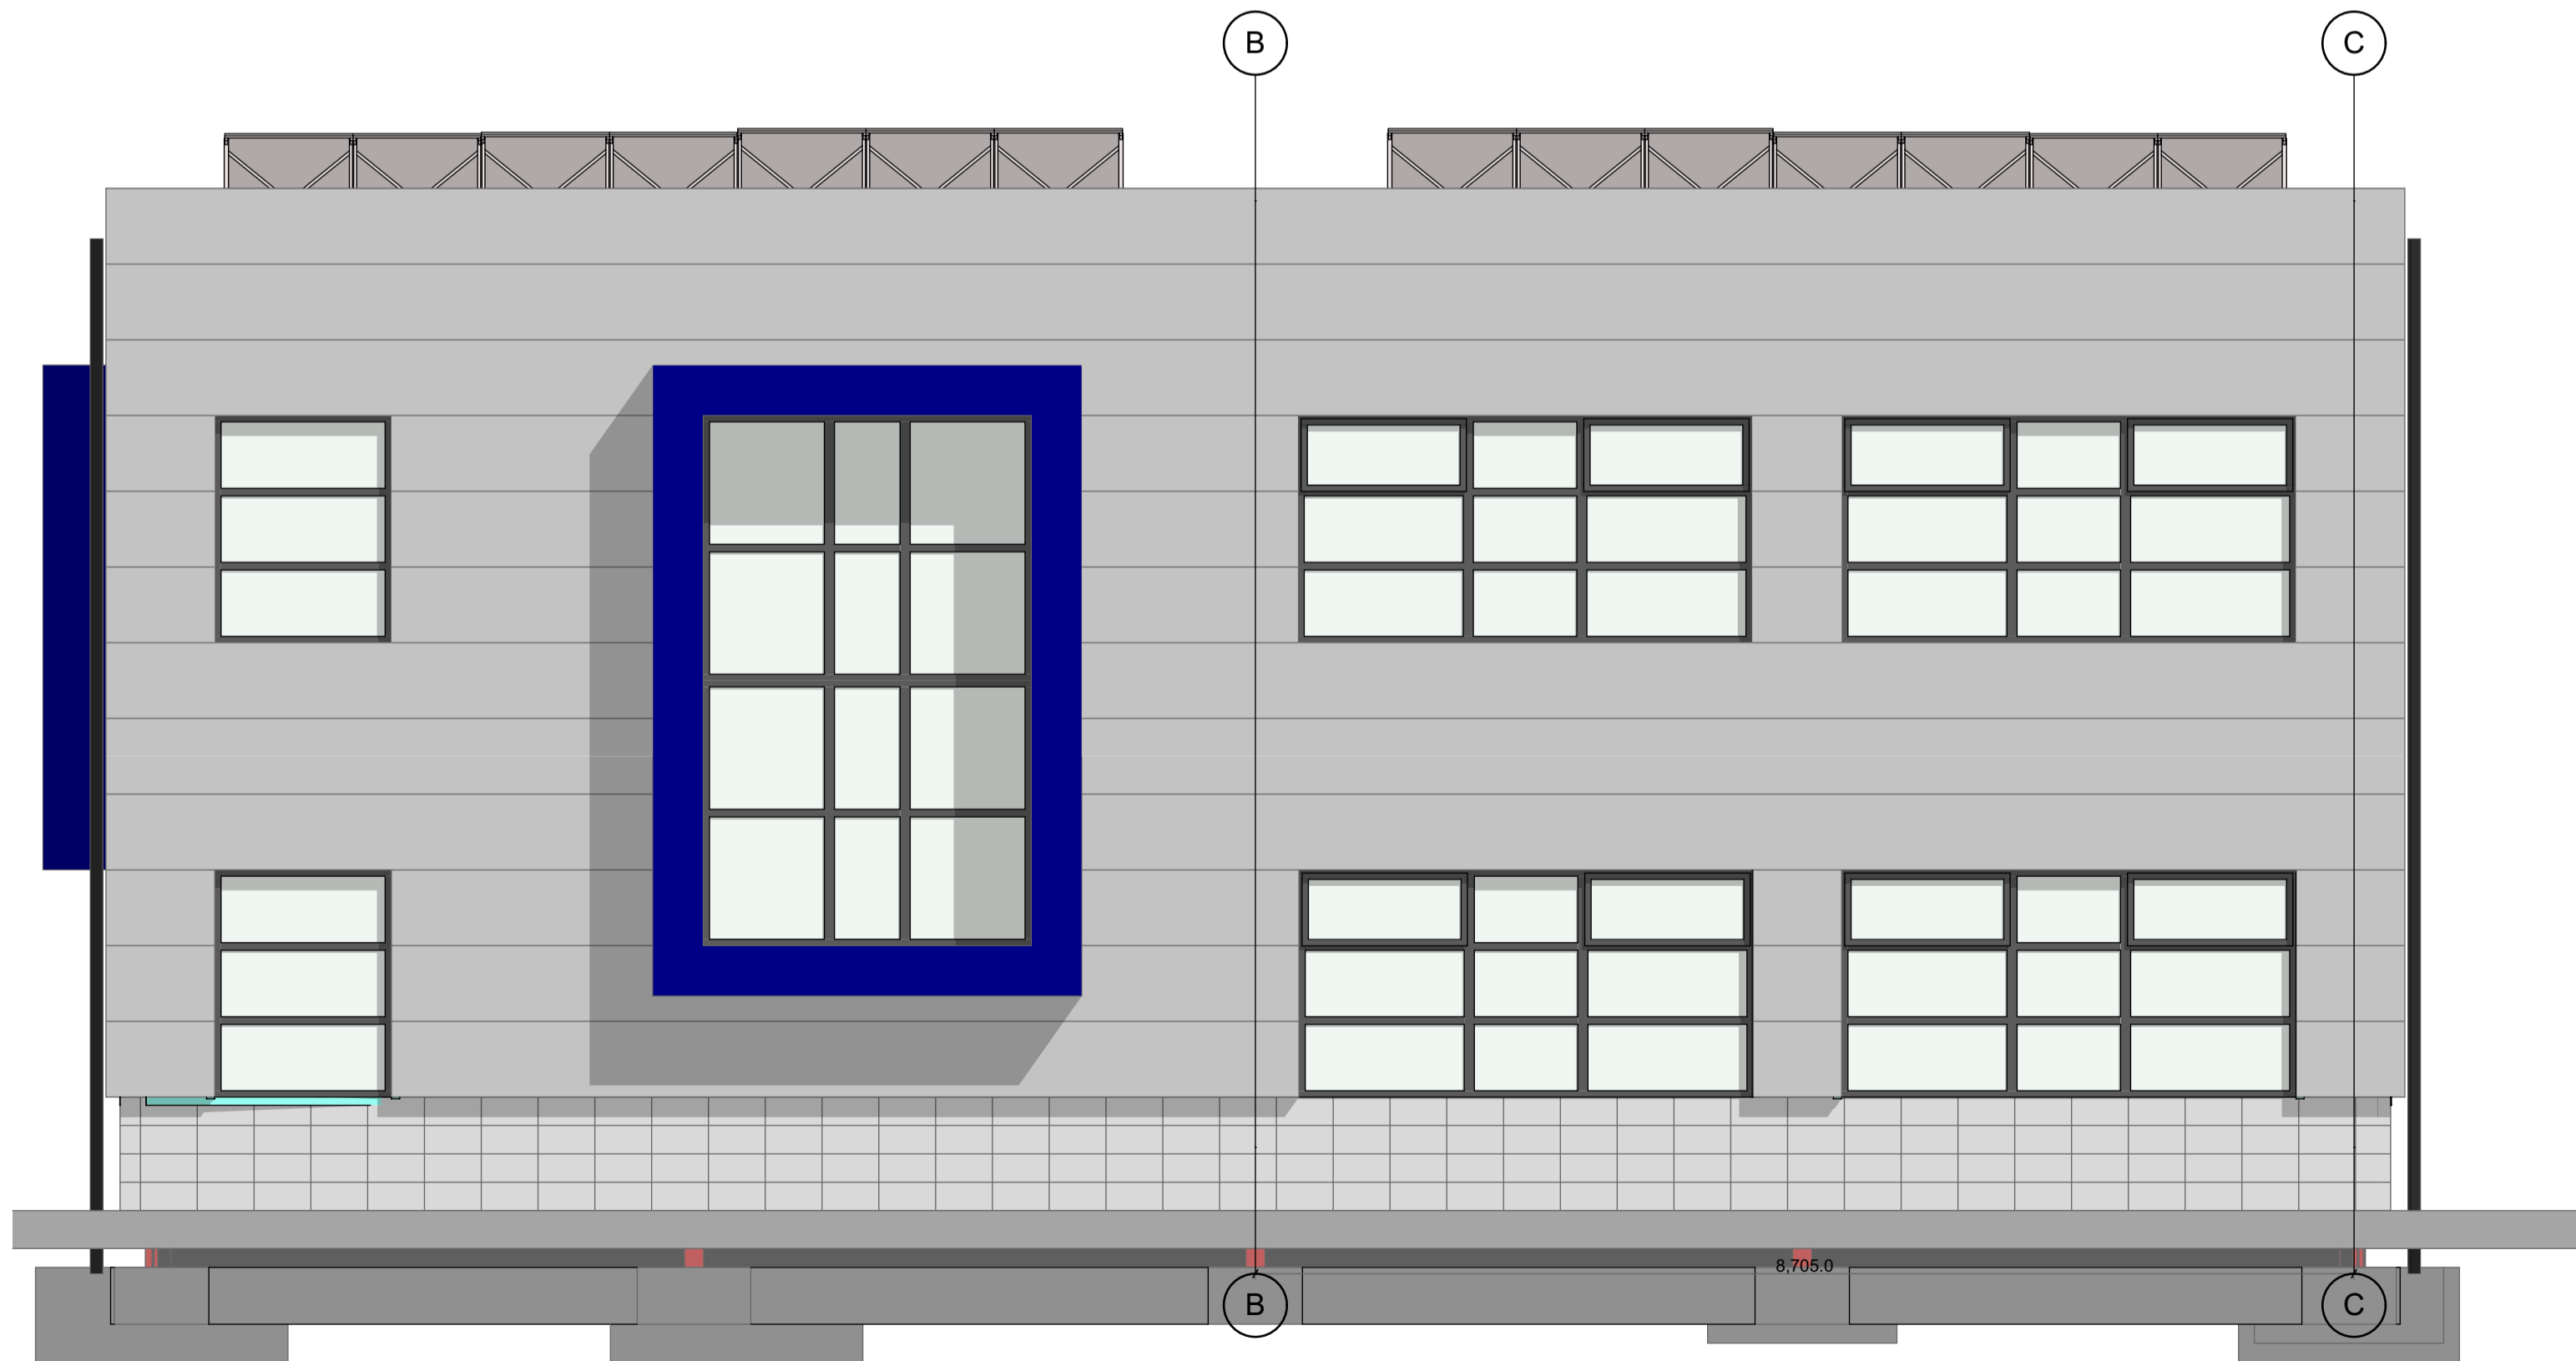

East Elevation 1:50



North Elevation 1:50

aad
architects

Unites 11/12 South Street
Park Hill
Sheffield
S2 5PN
T: +44 (0)114 275 9896
E: home@aadarchitects.co.uk

Building Regulations

Client Details
#Client Prefix Title Skirrow
EDGE PS
**Barnsley Business & Innovation
Centre, Barnsley , S75 1JL**
BBIC Phase 5 - New Build Office
Space

GA - Elevations

scale(s) 1:50 @A1
date 06/09/2019 drawn DW checked TJ

Job Number: 019-034 Dr No. 0003

Document Number:
019034-AAD-01-01-DR-A-0003-P04 - WIP

This document and its design content is copyright ©. It shall be read in conjunction with all other associated project information including models, specifications, schedules and related consultants documents. Do not scale from documents. All dimensions to be checked on site. Immediately report any discrepancies, errors or omissions on this document to the Originator. If in doubt ASK. Where the document has been printed at a paper size not indicated on the drawing the user should be aware that scales will also vary and care should be taken when viewing these drawings.