




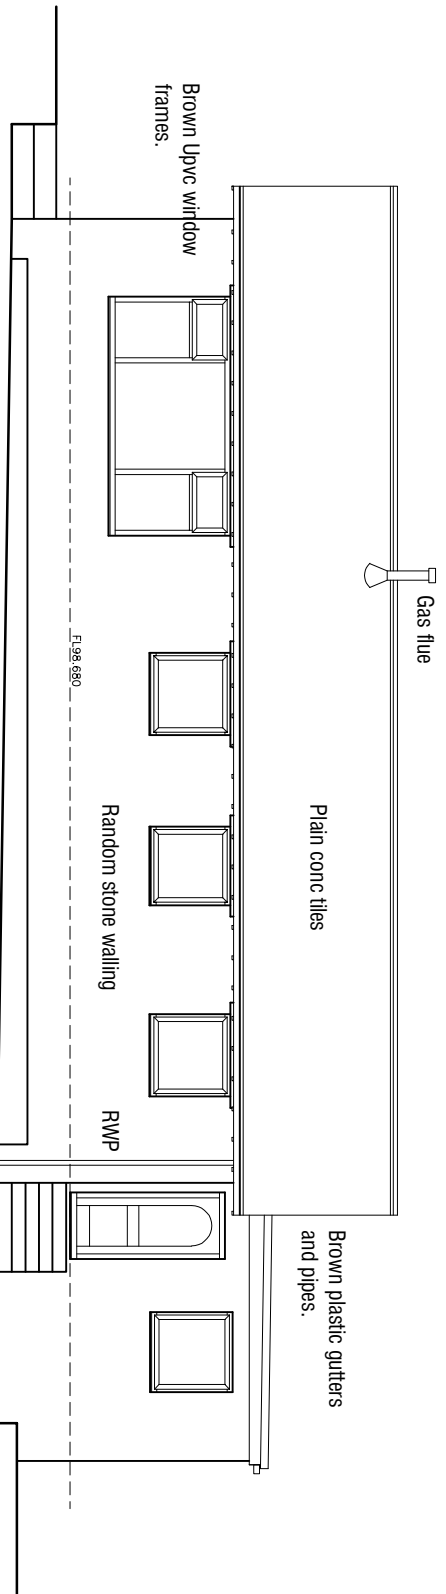


East Elevation 1:100

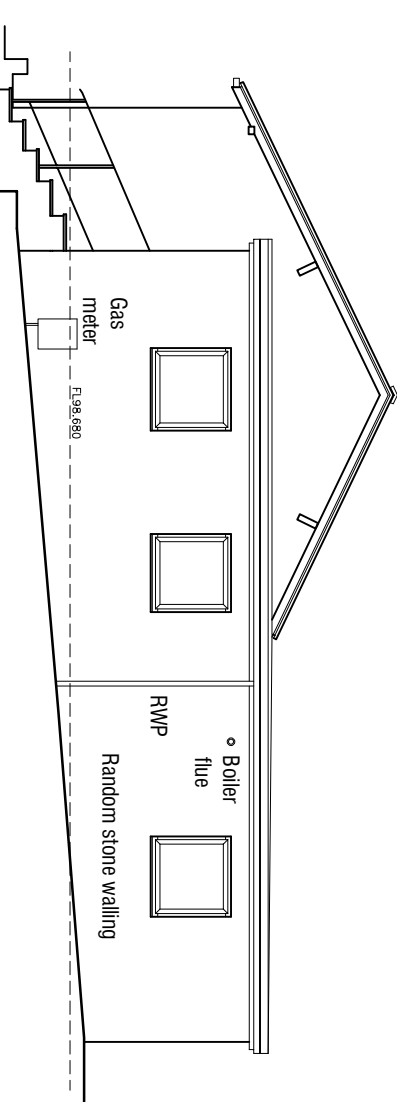



North Elevation 1:100

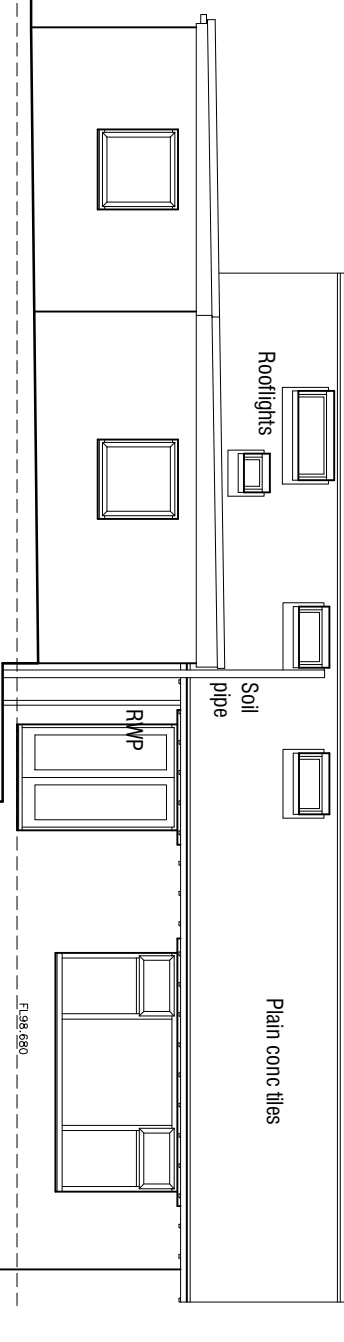

West Elevation 1:100

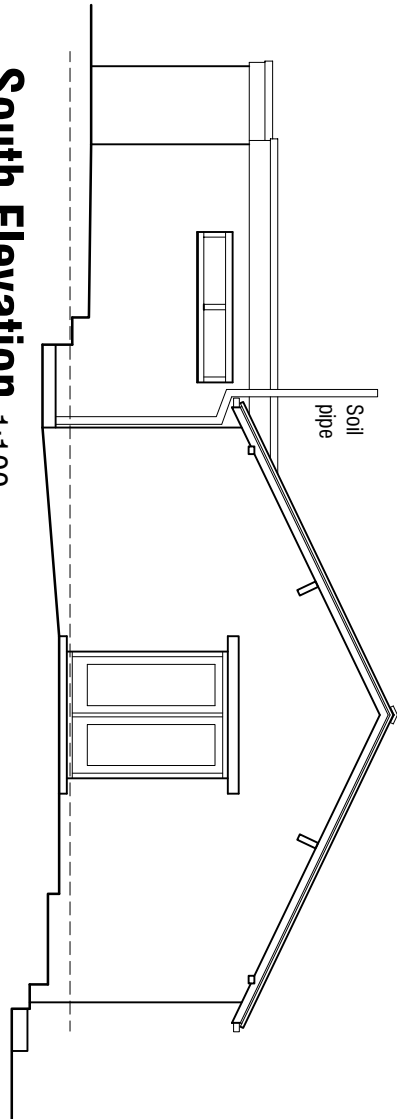

South Elevation 1:100

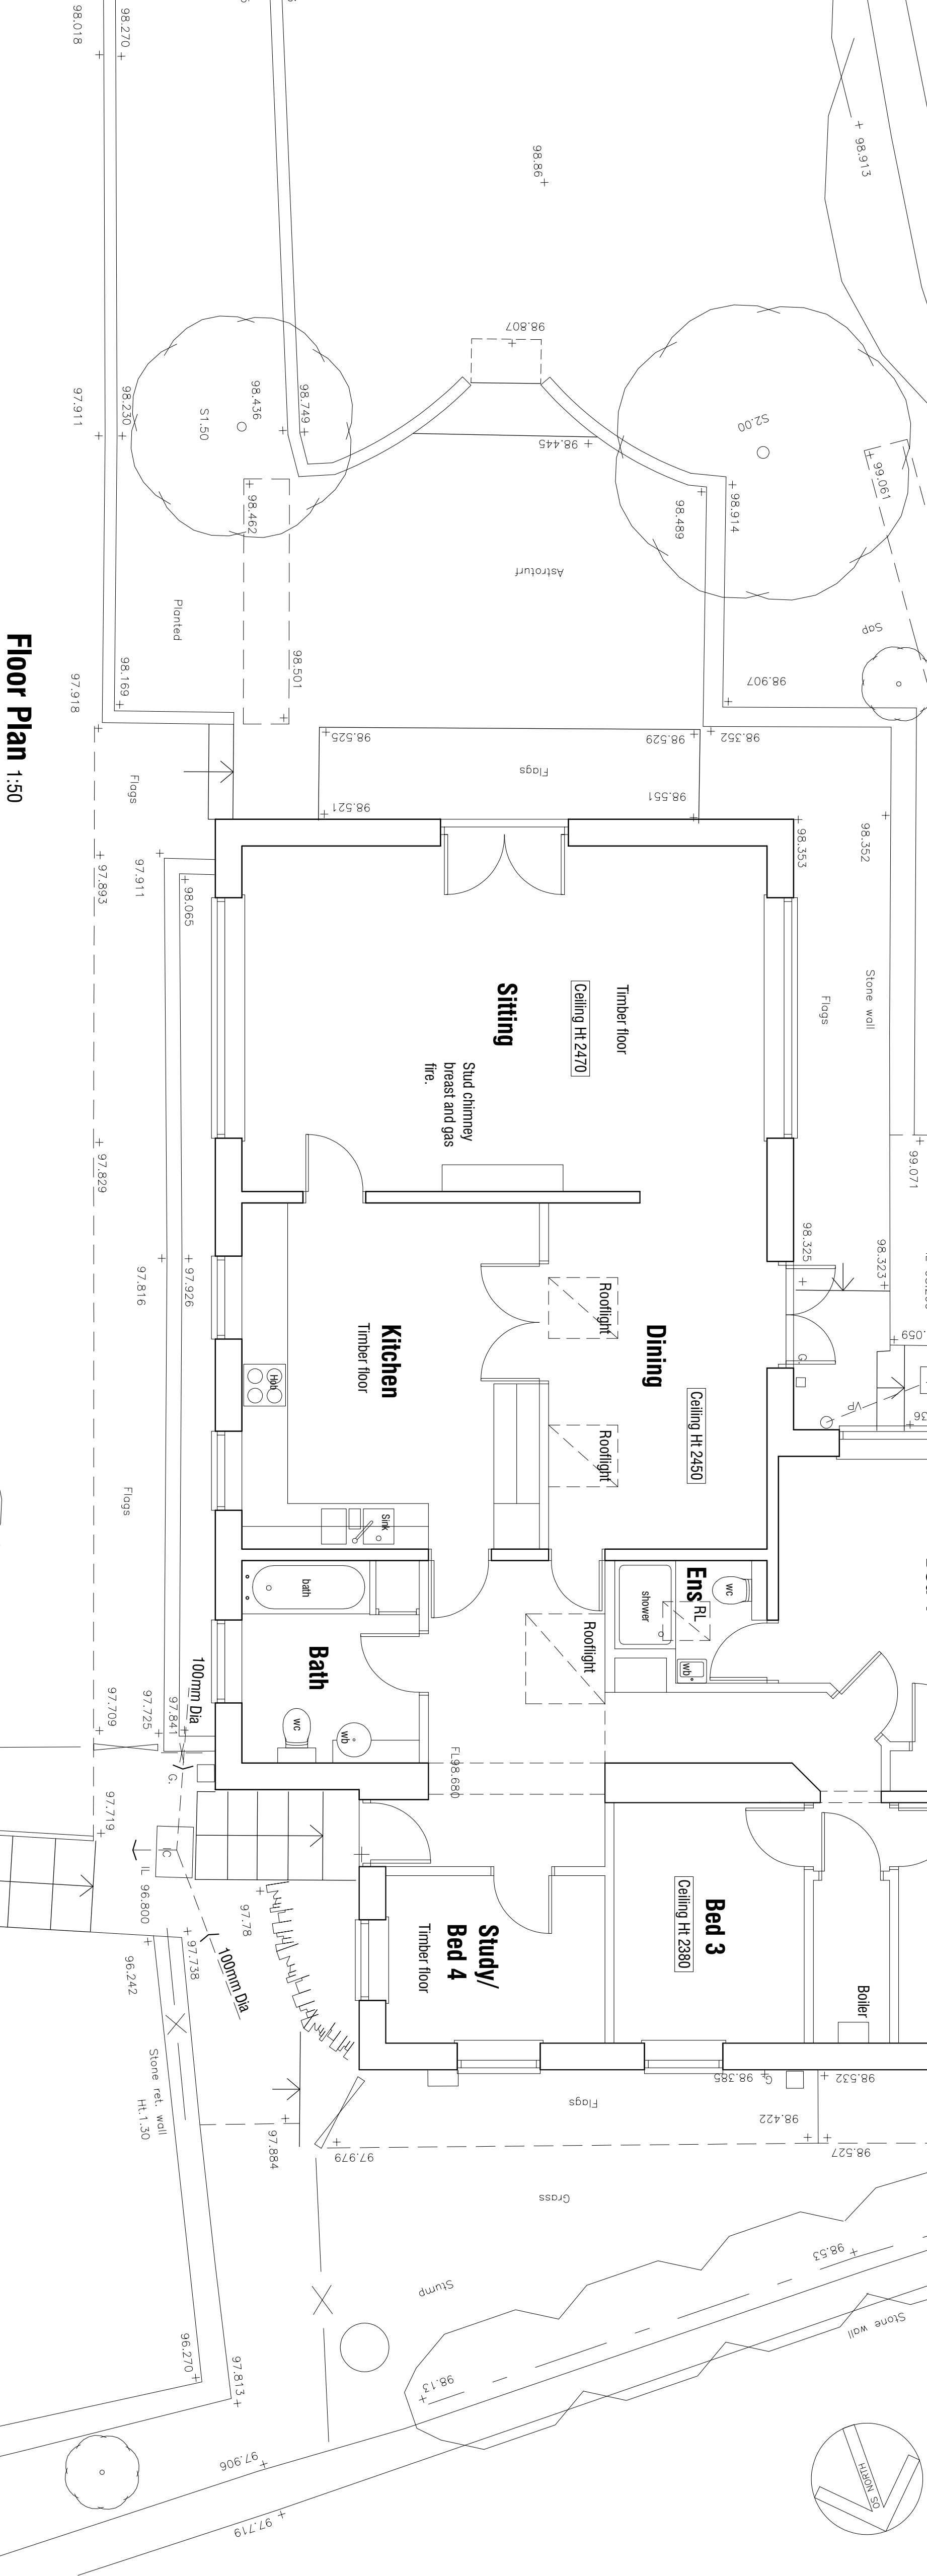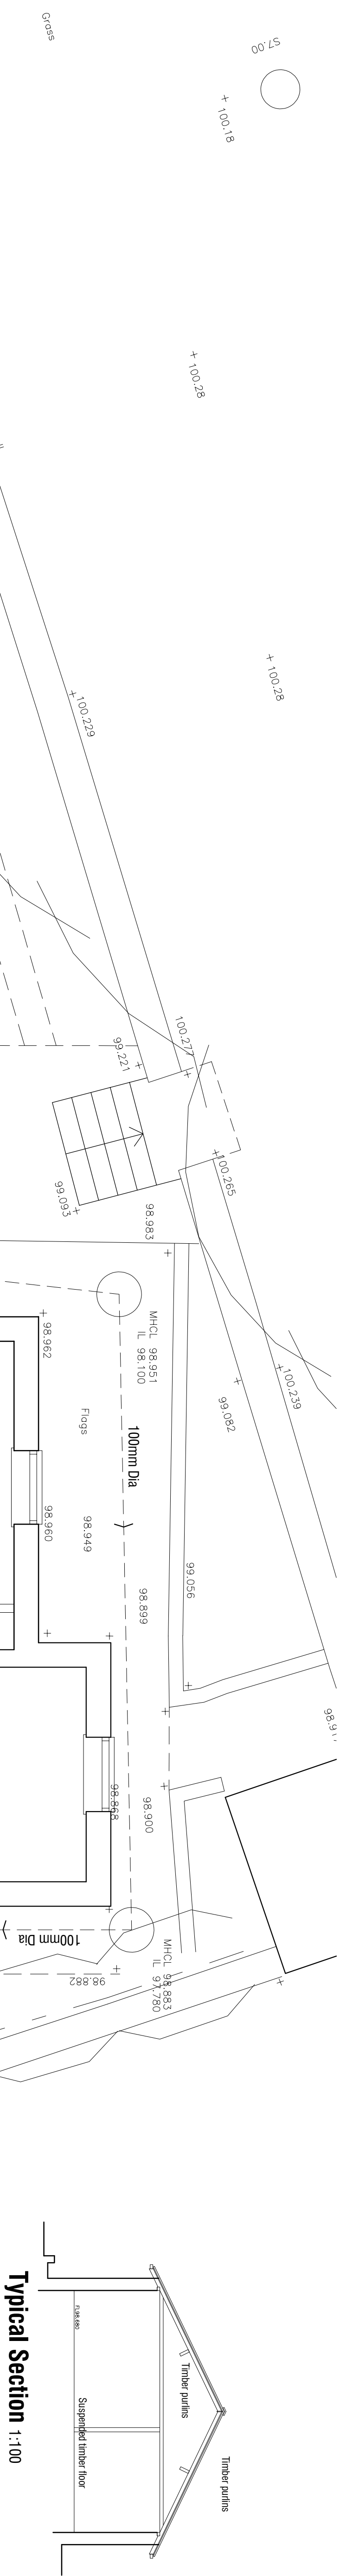

Floor Plan 1:50

PLANS & ELEVATIONS

SURVEY

20 Tivy Dale
Cawthorne
Barnsley

mboothdesign
architectural design and building consultants

Fielded House
Barnsley Chase Barnsley
S70 2PL
Tel: 07881888300
E: mark@mboothdesign.co.uk

Scale: 1:50 1:100 @ A1 Drawn: MAB

Date: May 2024 Ref: 24.14

Dwg No: S2 Rev: -

Copyright mboothdesign. All drawings are unissued unless otherwise stated.
Drawings for setting out or building shall only be used on the site of the building.