

Go to Map 48



Go to Map 34



Go to Map 22



Consultation Draft 2012

MAP 35


Go to Map 36



Scale 1:7500



NORTH

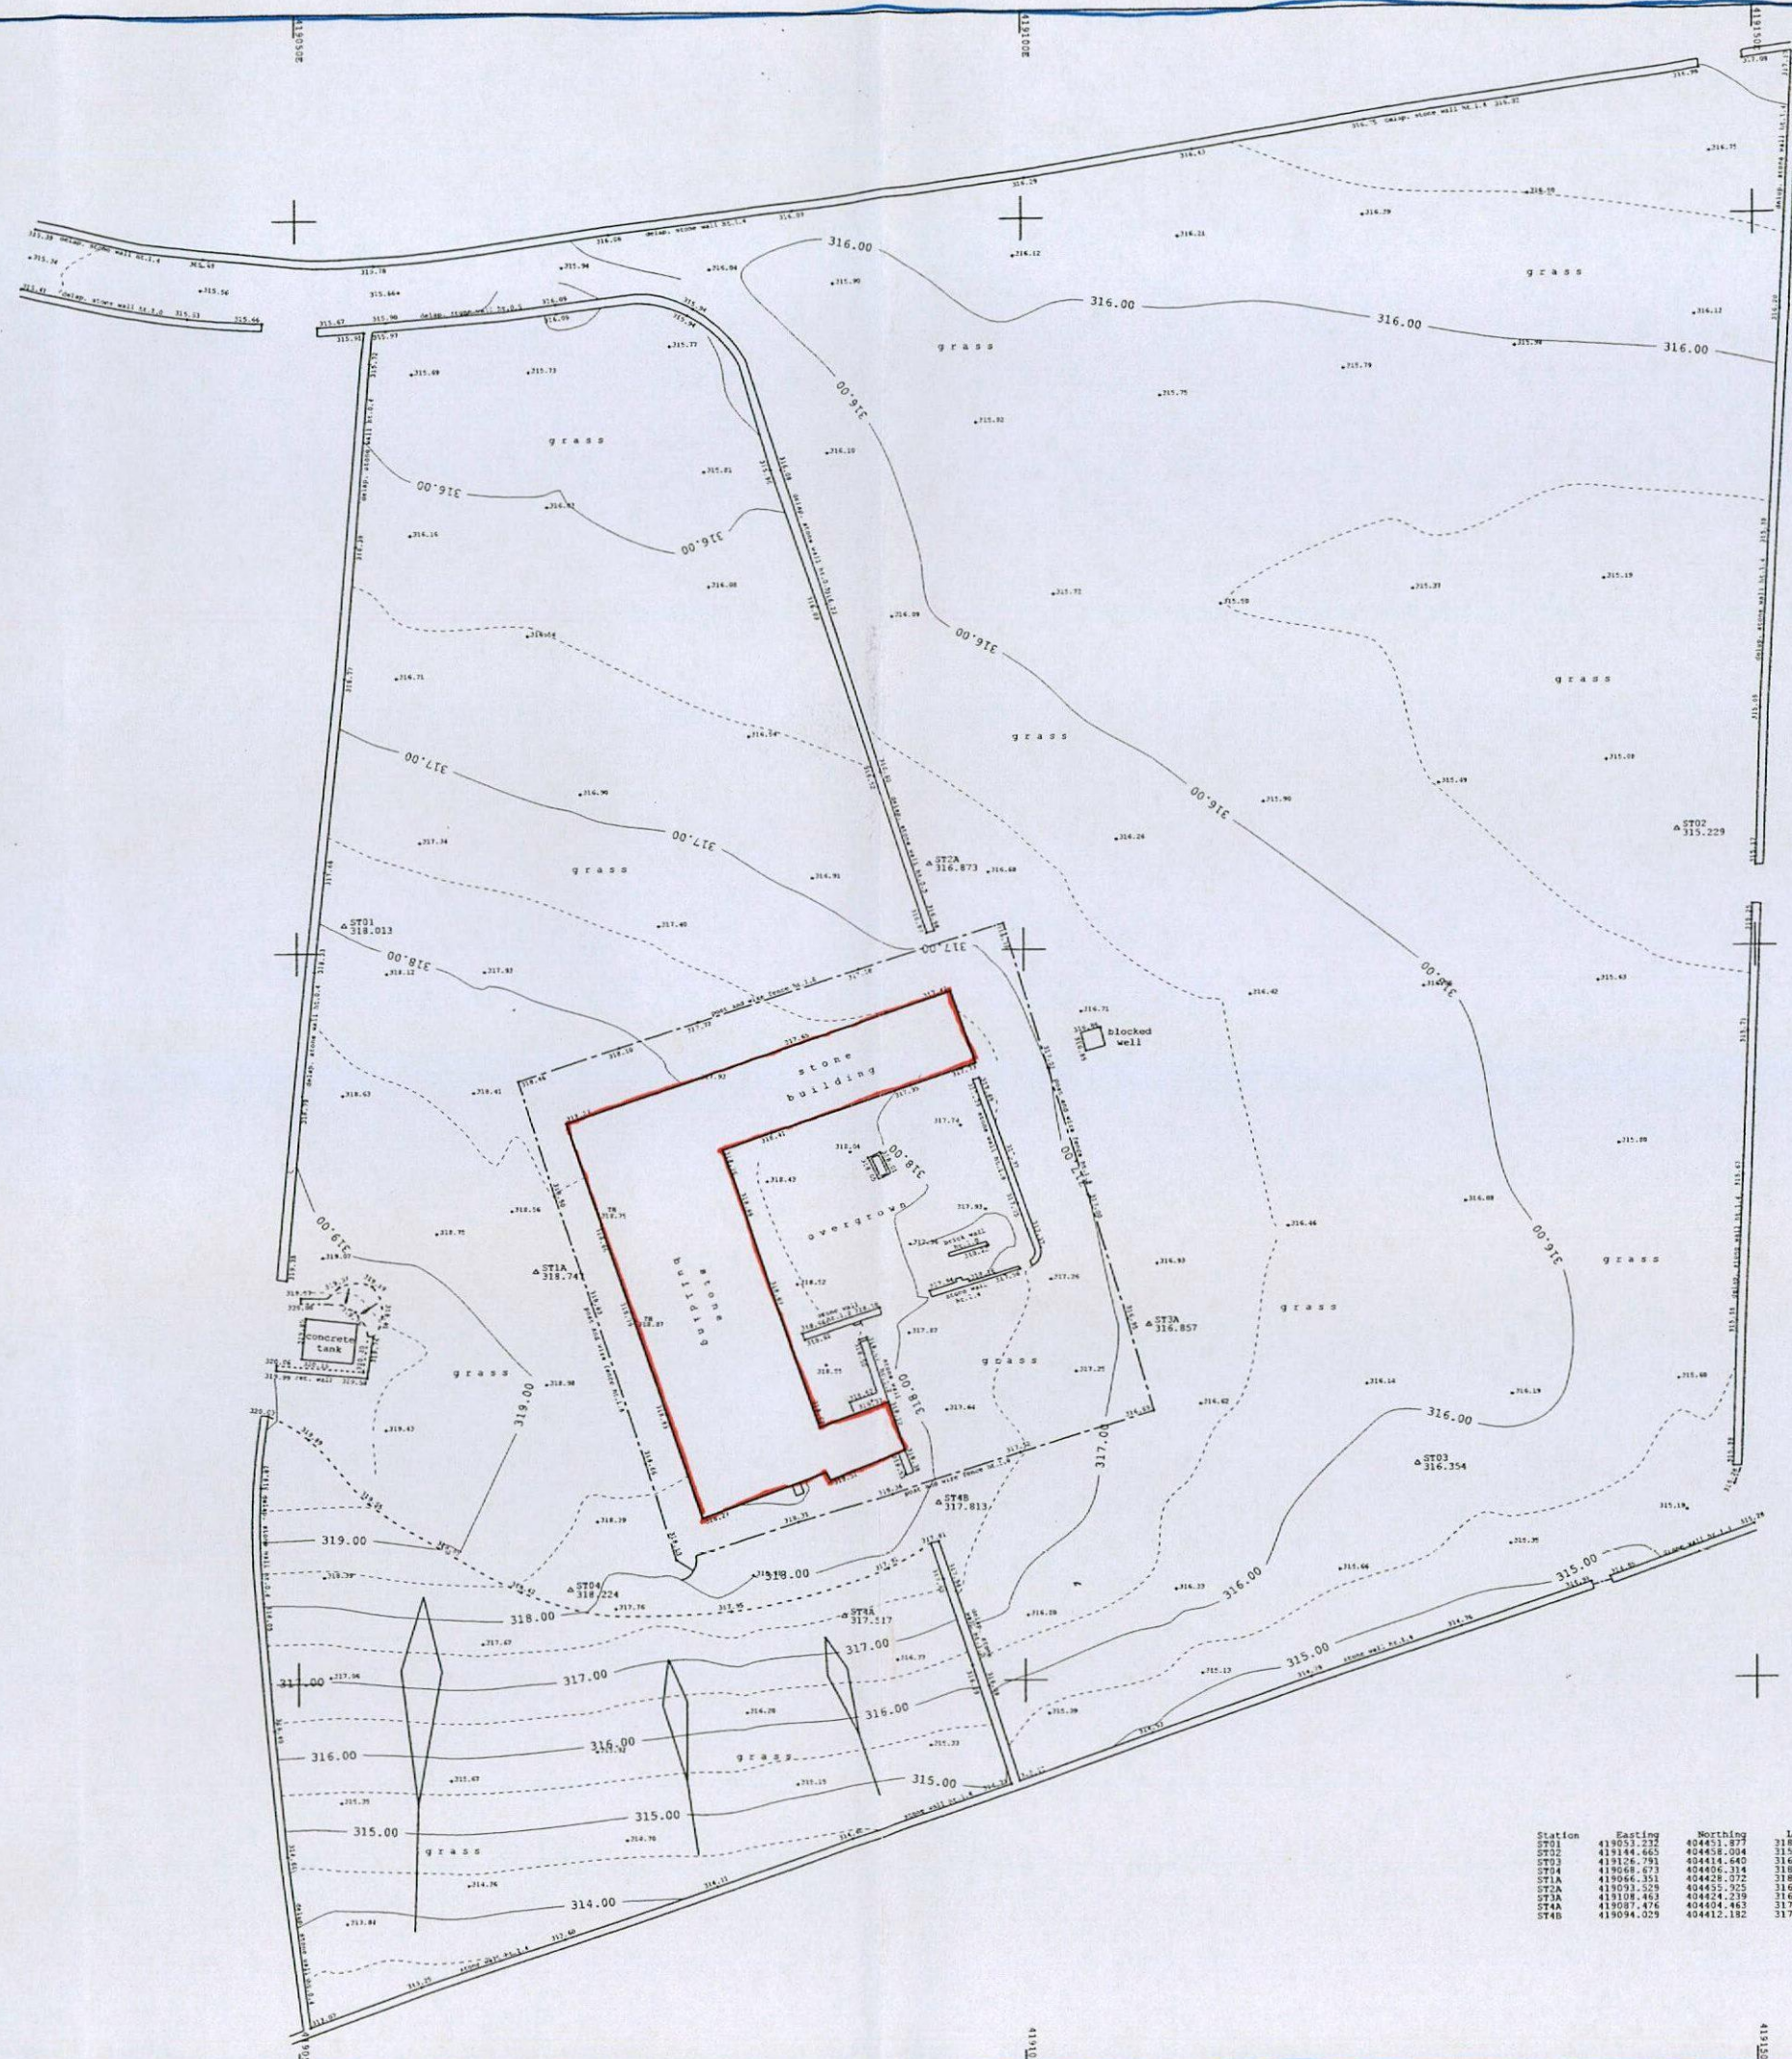

Station	Easting	Northing	Level
ST01	419071.232	404451.877	318.317
ST02	419144.665	404458.004	315.229
ST03	419126.791	404414.645	316.354
ST04	419068.673	404456.314	318.224
ST1A	419066.351	404428.072	318.747
ST2A	419093.529	404455.925	316.873
ST3A	419108.463	404454.235	316.857
ST4A	419097.476	404404.463	317.913
ST4B	419094.029	404412.182	317.913

LEGEND

- AV AIR VALVE
- B BOLLARD
- BS BENCH MARK
- BT BUTTRESS TELECOM
- CC CONCRETE CURB
- CN CANAL MANSION
- CT CATCH PIT
- CP CABLE PIT
- CPV CABLE TV
- CPW COW PIPE
- SCP SILENT CABLE PIT
- EP ELEC. POLYETHYLENE
- EM EARTH ROAD
- FB FIBRE OPTIC CABLE
- FWS FORD WATER DRAINAGE
- G GULLY
- GV GAS VALVE
- HV HIGH VOLTAGE
- IC INVERTED CONCRETE
- JB JUNCTION BOX
- LB LAMP BOX
- LE LETTER BOX
- LI LAMP LAMP
- LP LAMP POST
- MC METAL CURB
- MH MANHOLE
- MV MANHOLE VOLTAGE
- P POLE / POLE
- MS MANHOLE LID
- RS ROAD SIGN
- S STOP
- SC STOP COCK
- ST STOP TAP
- SV STOP VALVE
- SW2 SURFACE WATER DRAINAGE
- TC TRAFFIC CONTROL
- TL TRAFFIC LIGHTS
- TJ TELECOM JUNCTION
- TH THROUGH
- TP TRAP
- WW WATER WHEEL
- WD WASHOUT


CLIENT
Michael Clynych

LOCATION
Buildings at
Crown Edge,
Penistone

SHEET 1 OF 3
SCALE 1 : 500 @ A3
DATE September 2010
LEVEL DATUM OSGB by GPS
GRID DATUM OSGB based on ST01
B.M. USED Field at ST01 surveyed by
GPS Value 318.613m



DRAWING NO.
2014CT/1

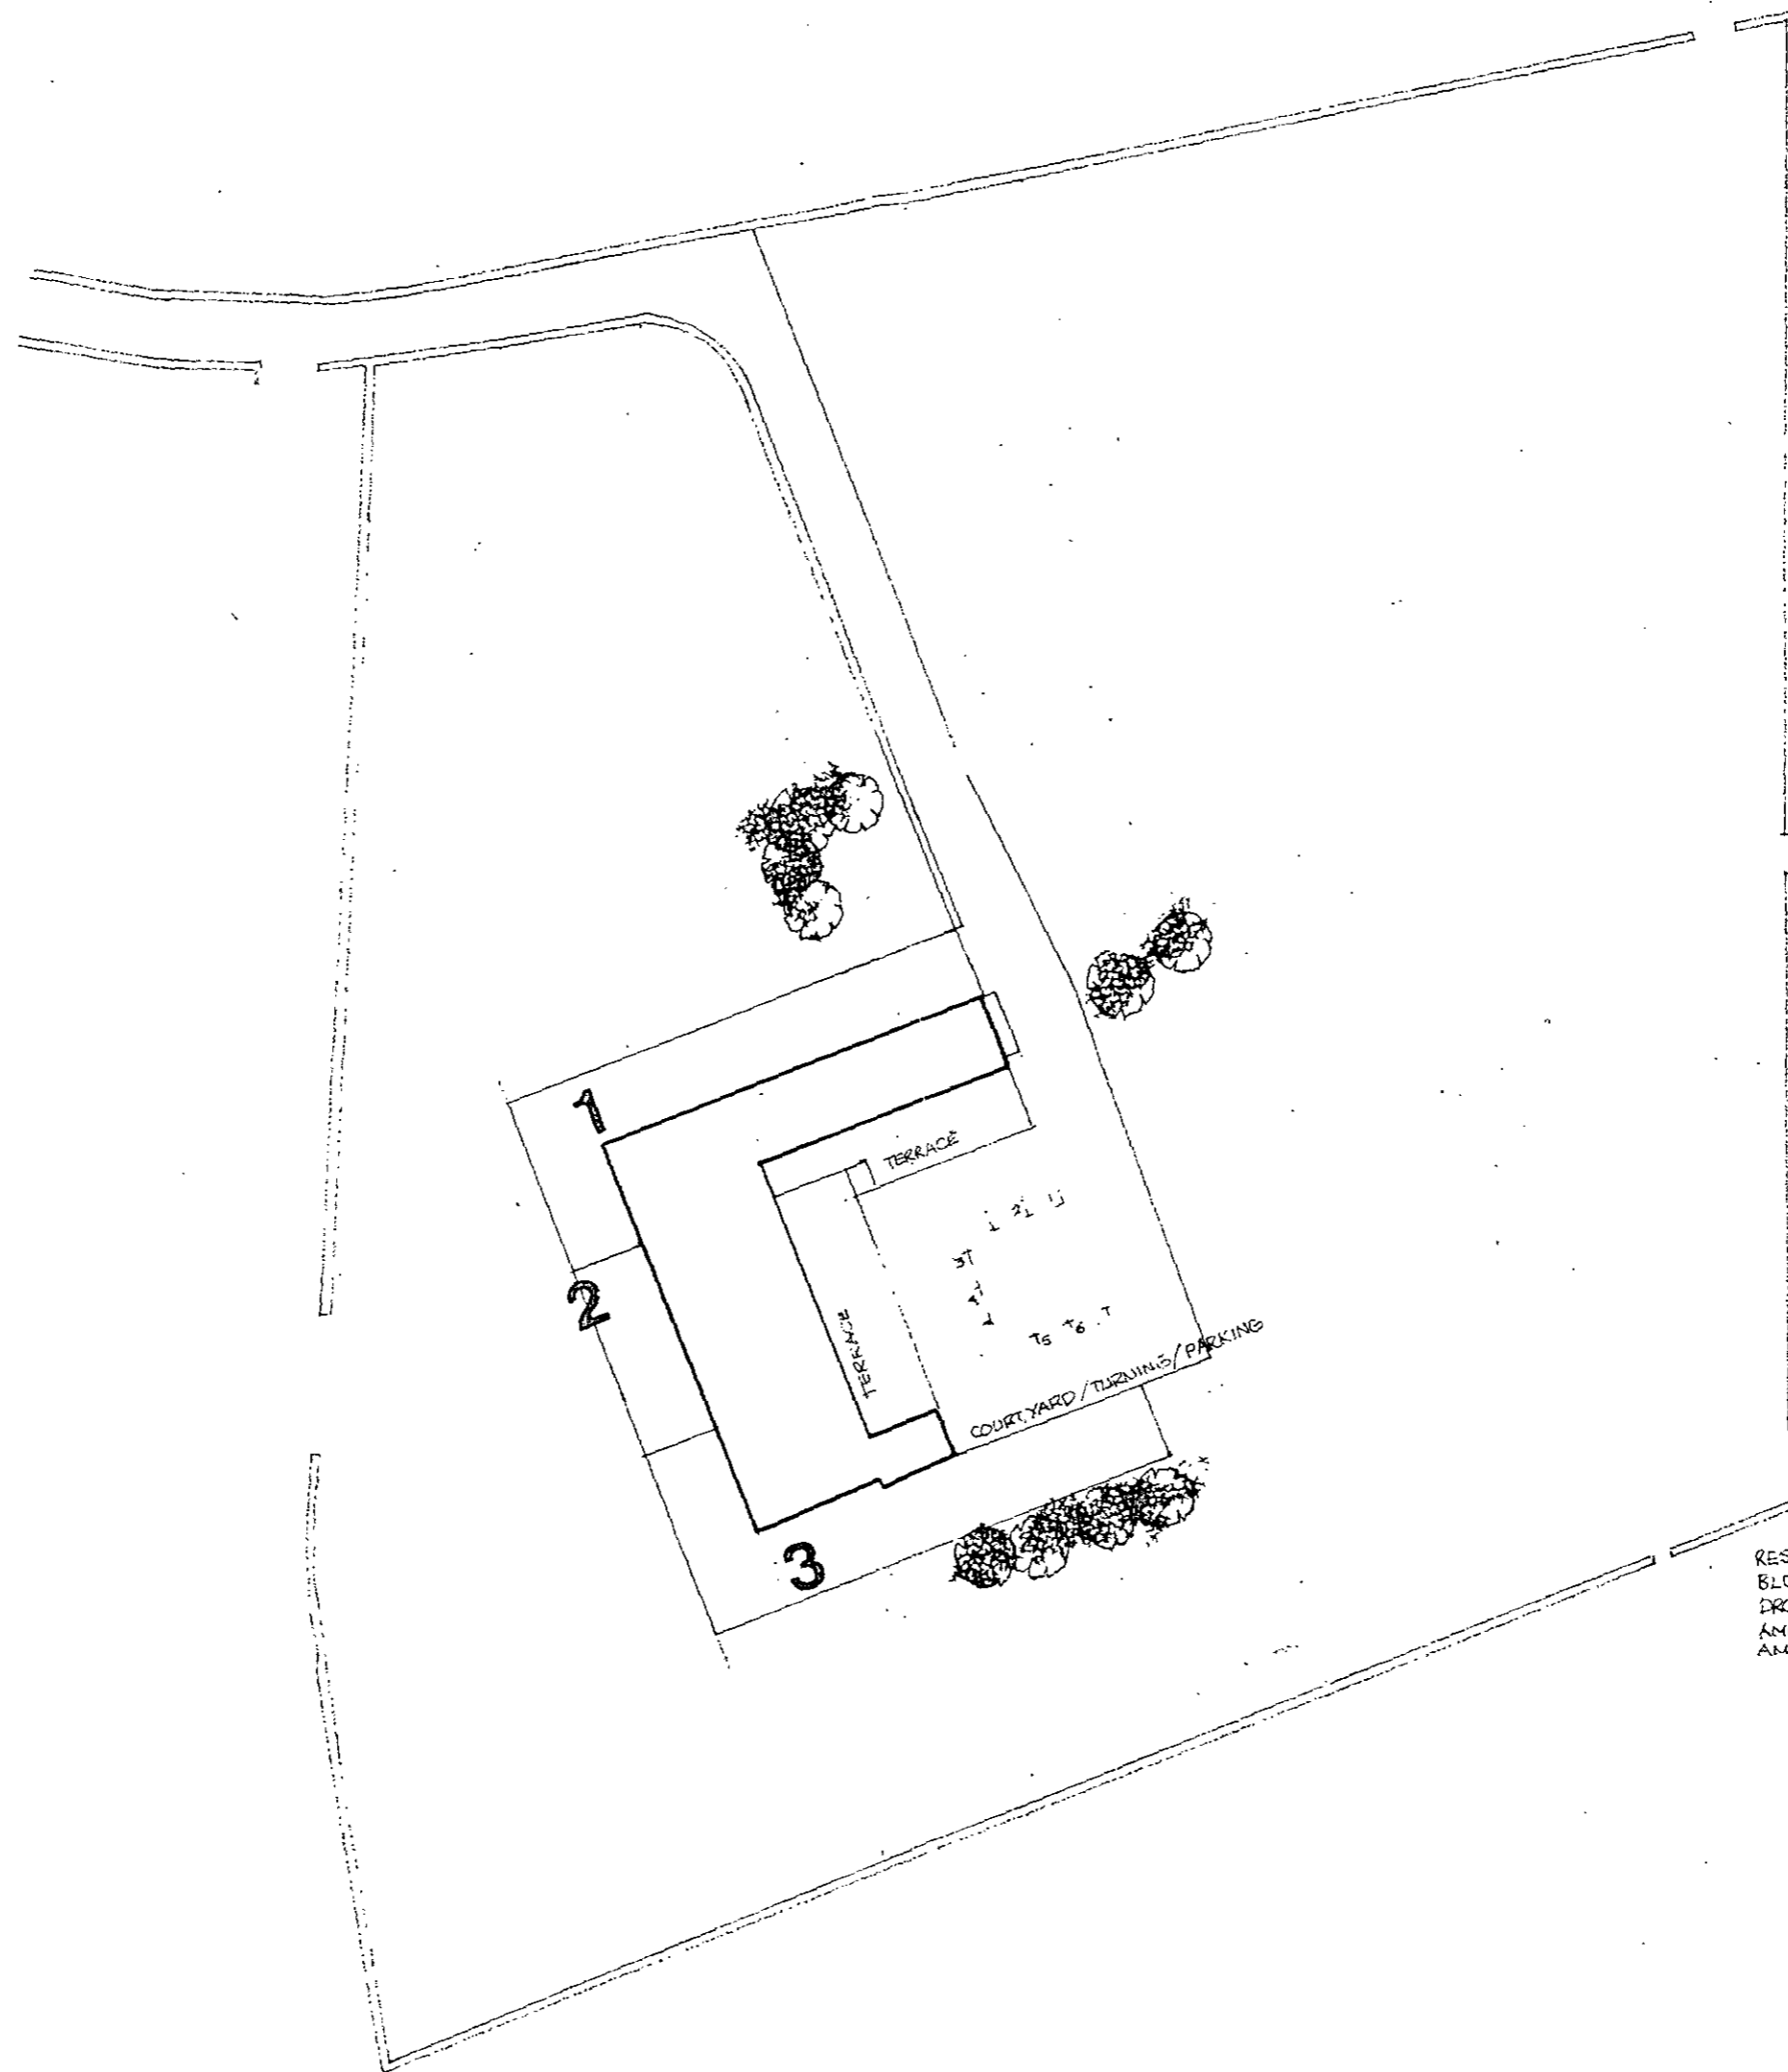

RESIDENTIAL DEVELOPMENT AT CROW EDGE
 BLOCK PLAN / LAYOUT 1:500 1/10
 DRG A5
 AMENDED 4/11 REDUCED CURTILAGES / CAR SPACES. NEW PLANTING
 AMENDED 6/11 CAR SPACES TO COURTYARD

MICHAEL A CLYNCH
 Dip. Arch. Dip. T. P. A.R.I.B.A.
 Architect & Town Planner
 14 Huddersfield Road, Ingbirchworth
 Sheffield S36 7GF Tel: 01226 766308





N



S


RESIDENTIAL DEVELOPMENT AT CROW EDGE
ELEVATIONS
SCALE 1:100
1/10
DRG A3

MICHAEL A. CLINCY
Dip. Arch. Dip. L.P. A.R.I.B.A.
Architect & Town Planner
14 Huddersfield Road, Inghamwood
Sheffield S10 1TF (0114 274 111)

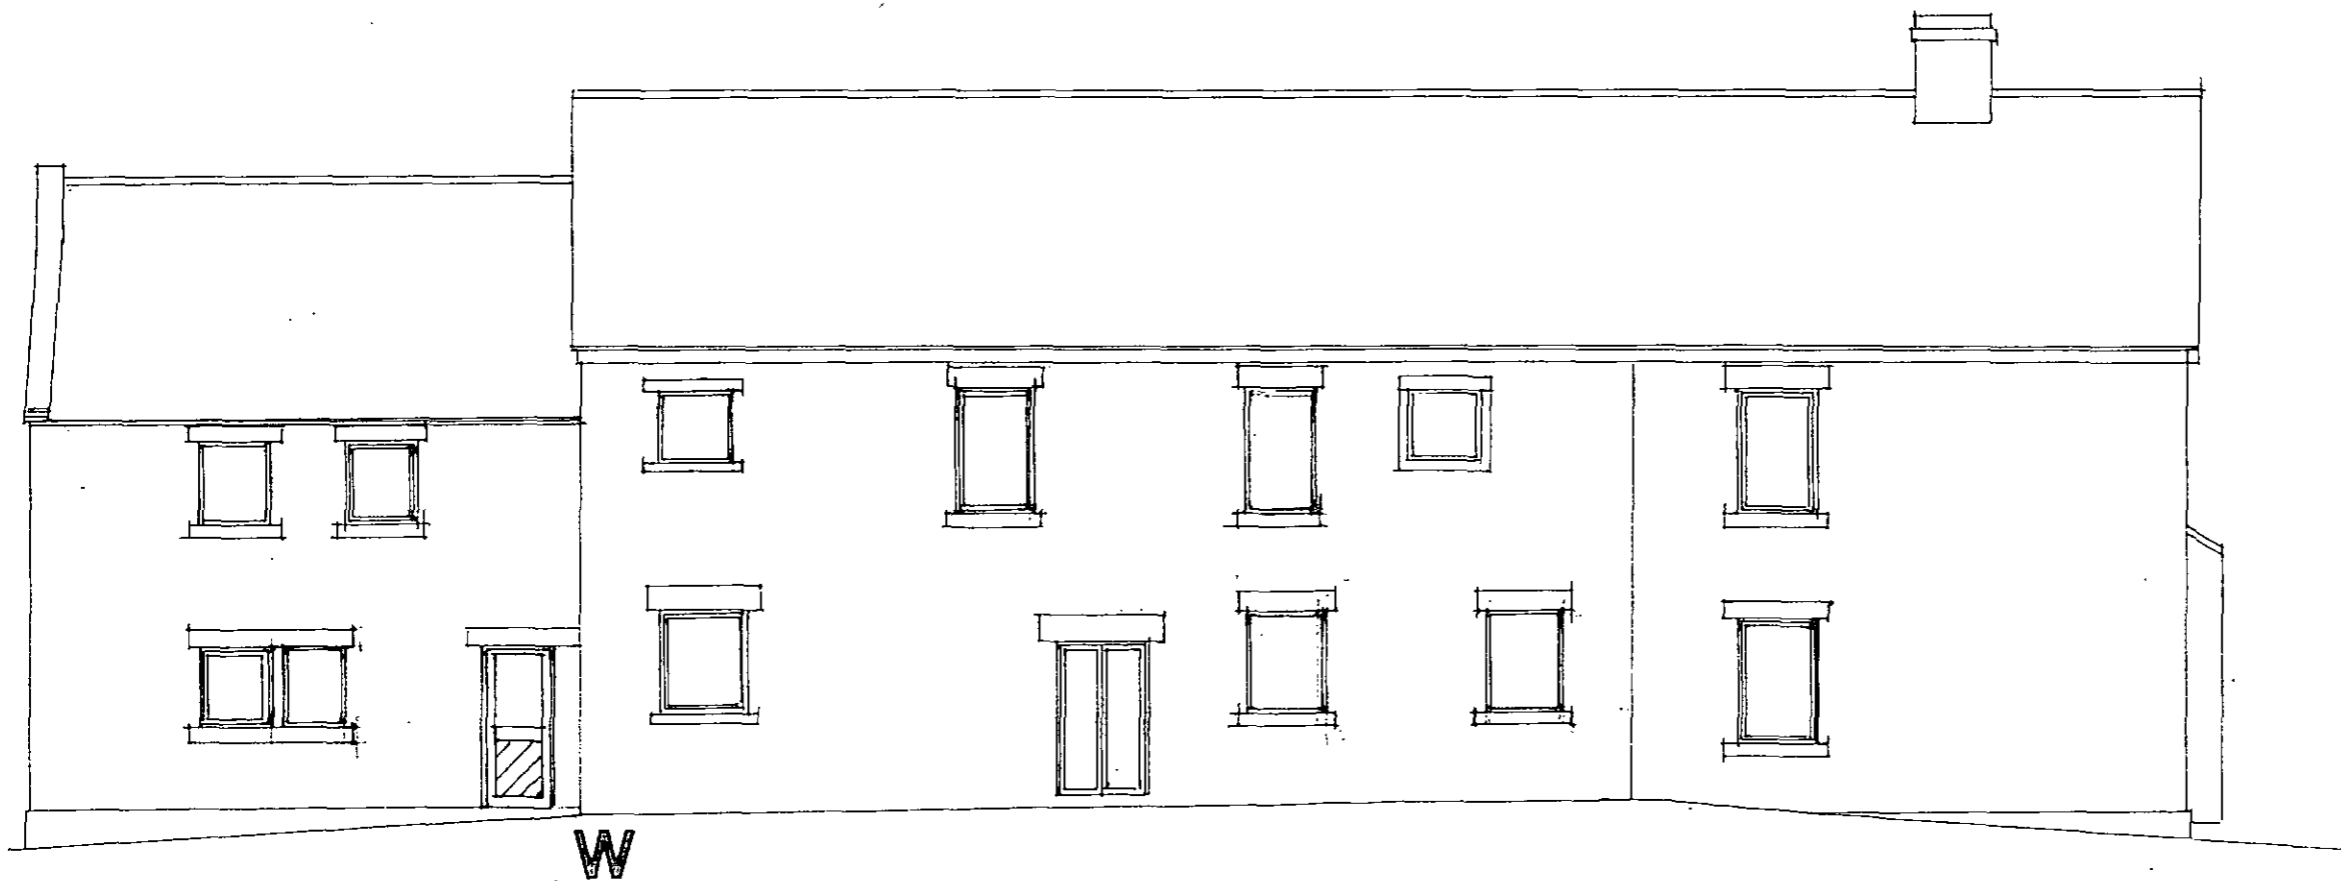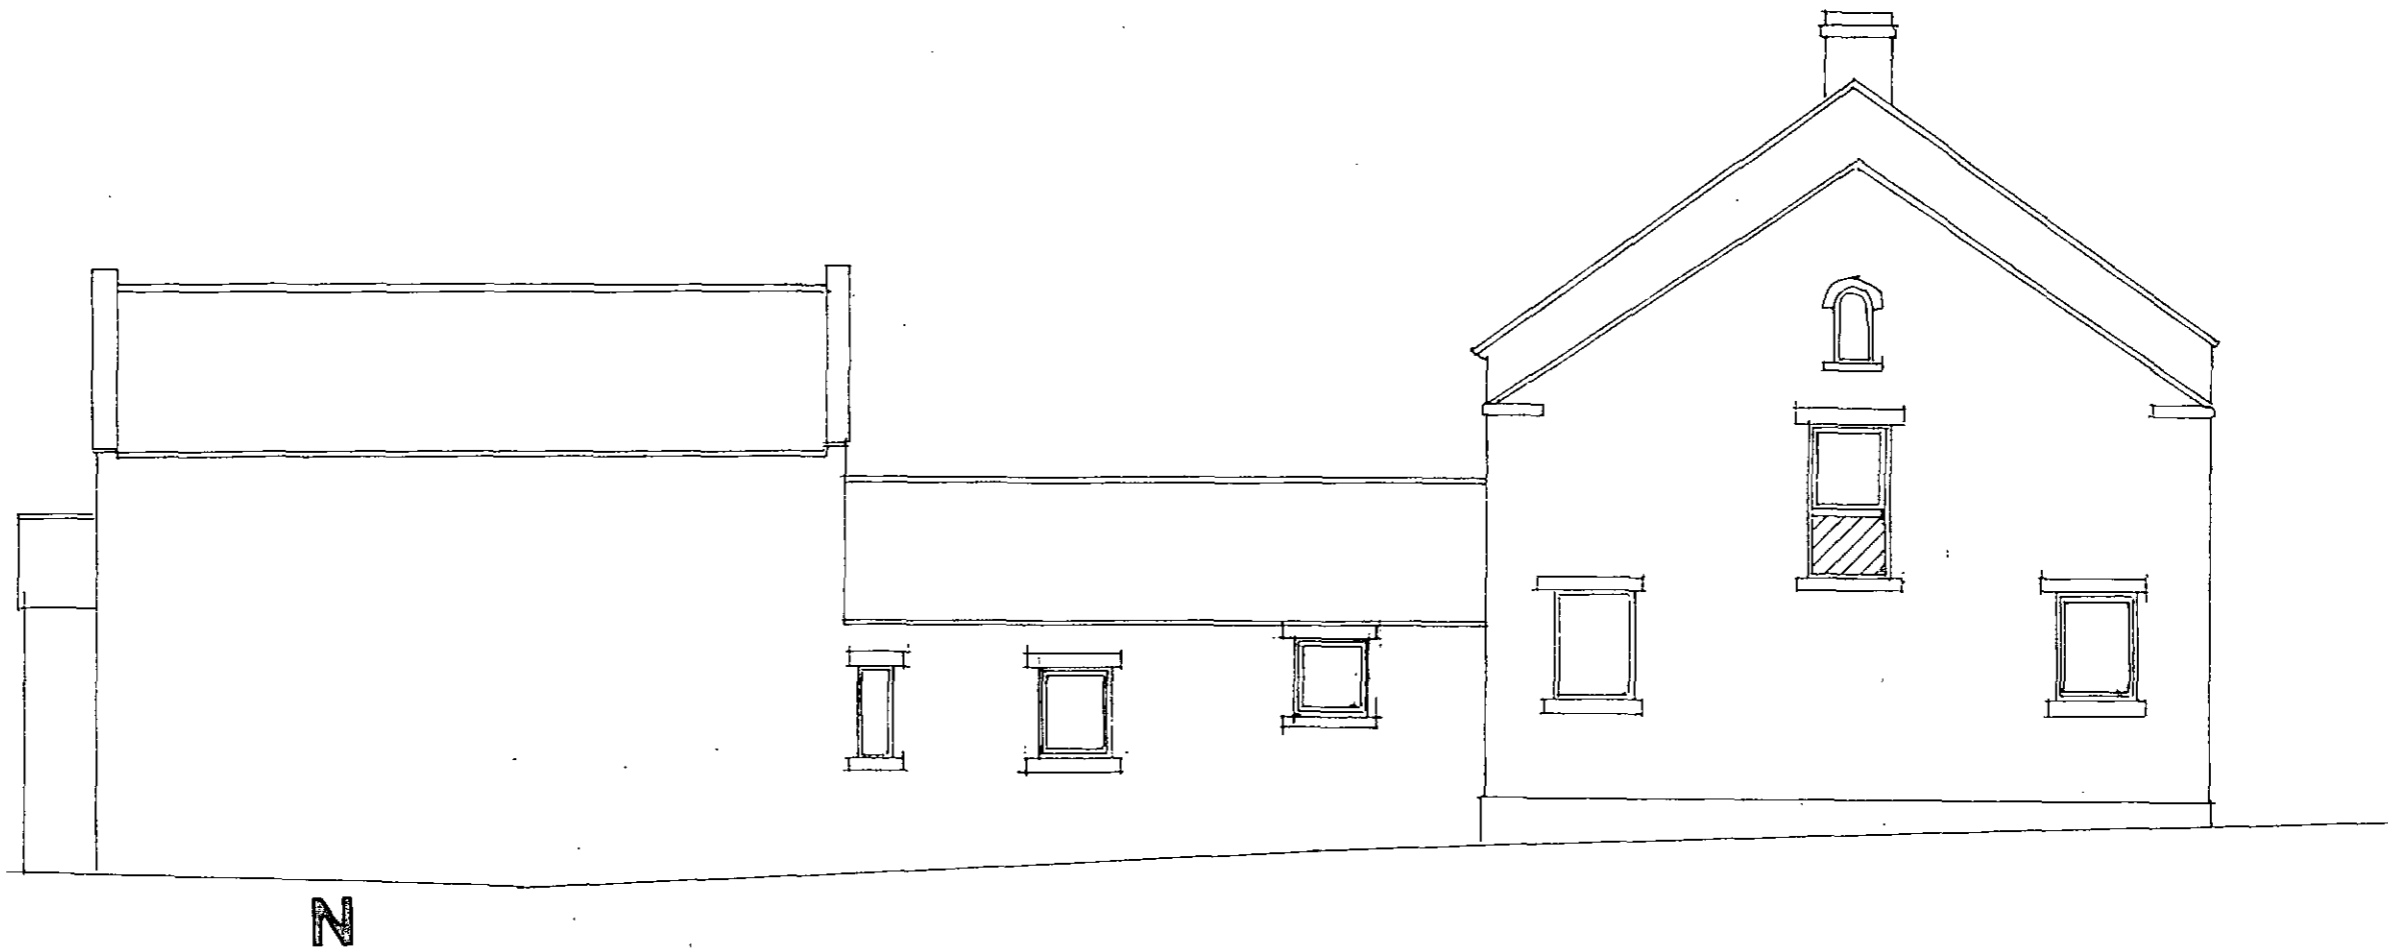



RESIDENTIAL DEVELOPMENT AT CROW EDGE
 ELEVATIONS
 SCALE 1:100
 11/10
 DRG A4

MICHAEL A. CLYNCH
 Dip. Arch. Dip. T. P. A.R.I.B.A.
 Architect & Town Planner
 14 Huddersfield Road, Ingcliffe
 SHARPSID 526 7 GF Tel: 017 47 761 31

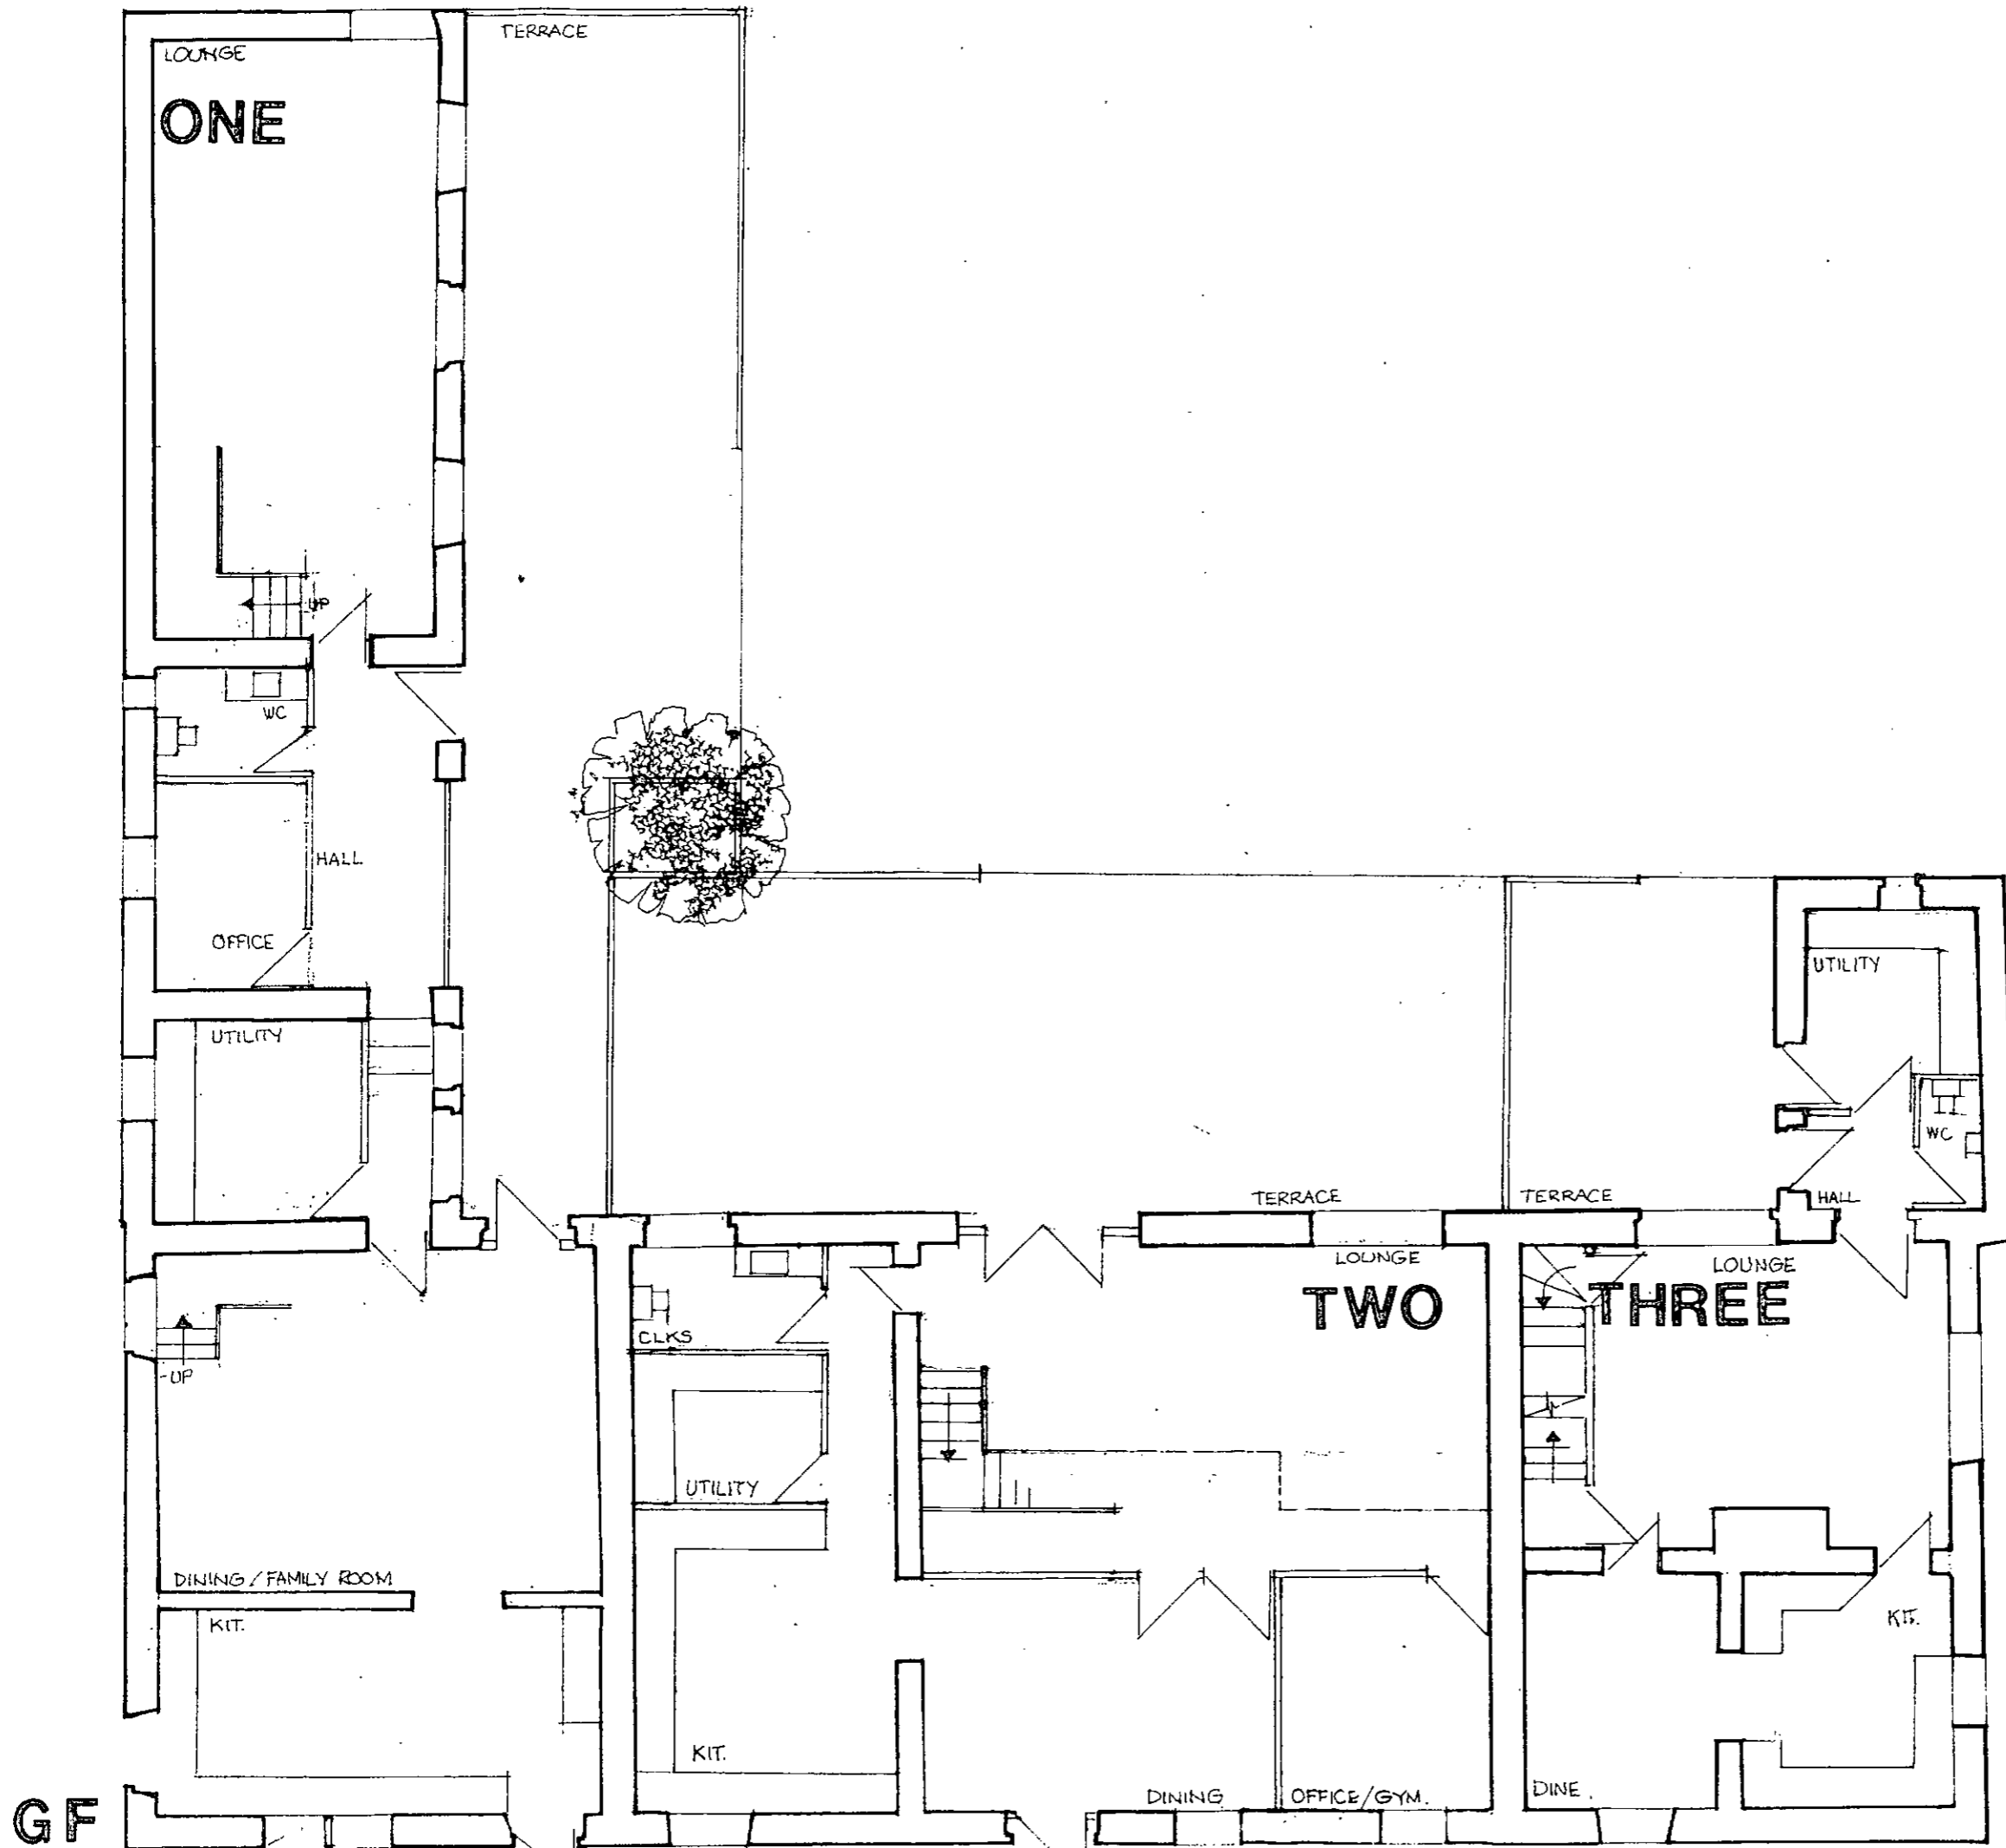

RESIDENTIAL DEVELOPMENT AT CROW EDGE
 GROUND FLOOR PLAN
 SCALE 1:100 11/10
 DRG A 1

RICHARD A. CLYNE
 Dip. Arch. Dip. T. P. A.R.B.A.
 Architect & Town Planner
 15 Huddersfield Road, Ingham
 TEL: 01422 525 123 FAX: 01422 525 124

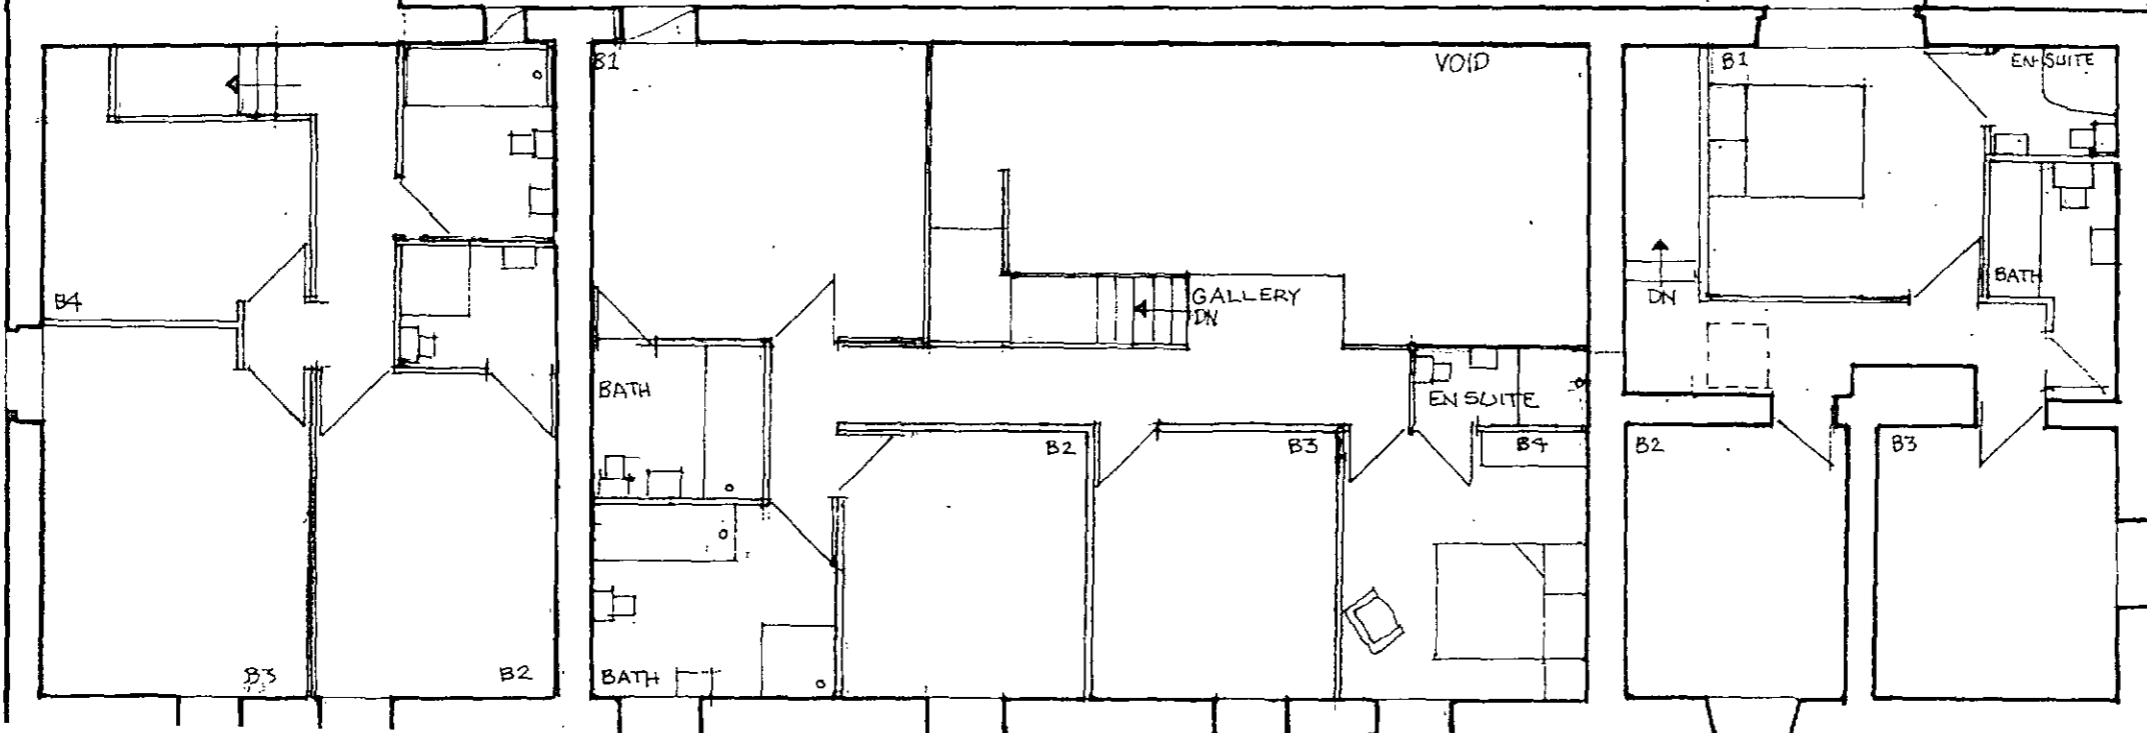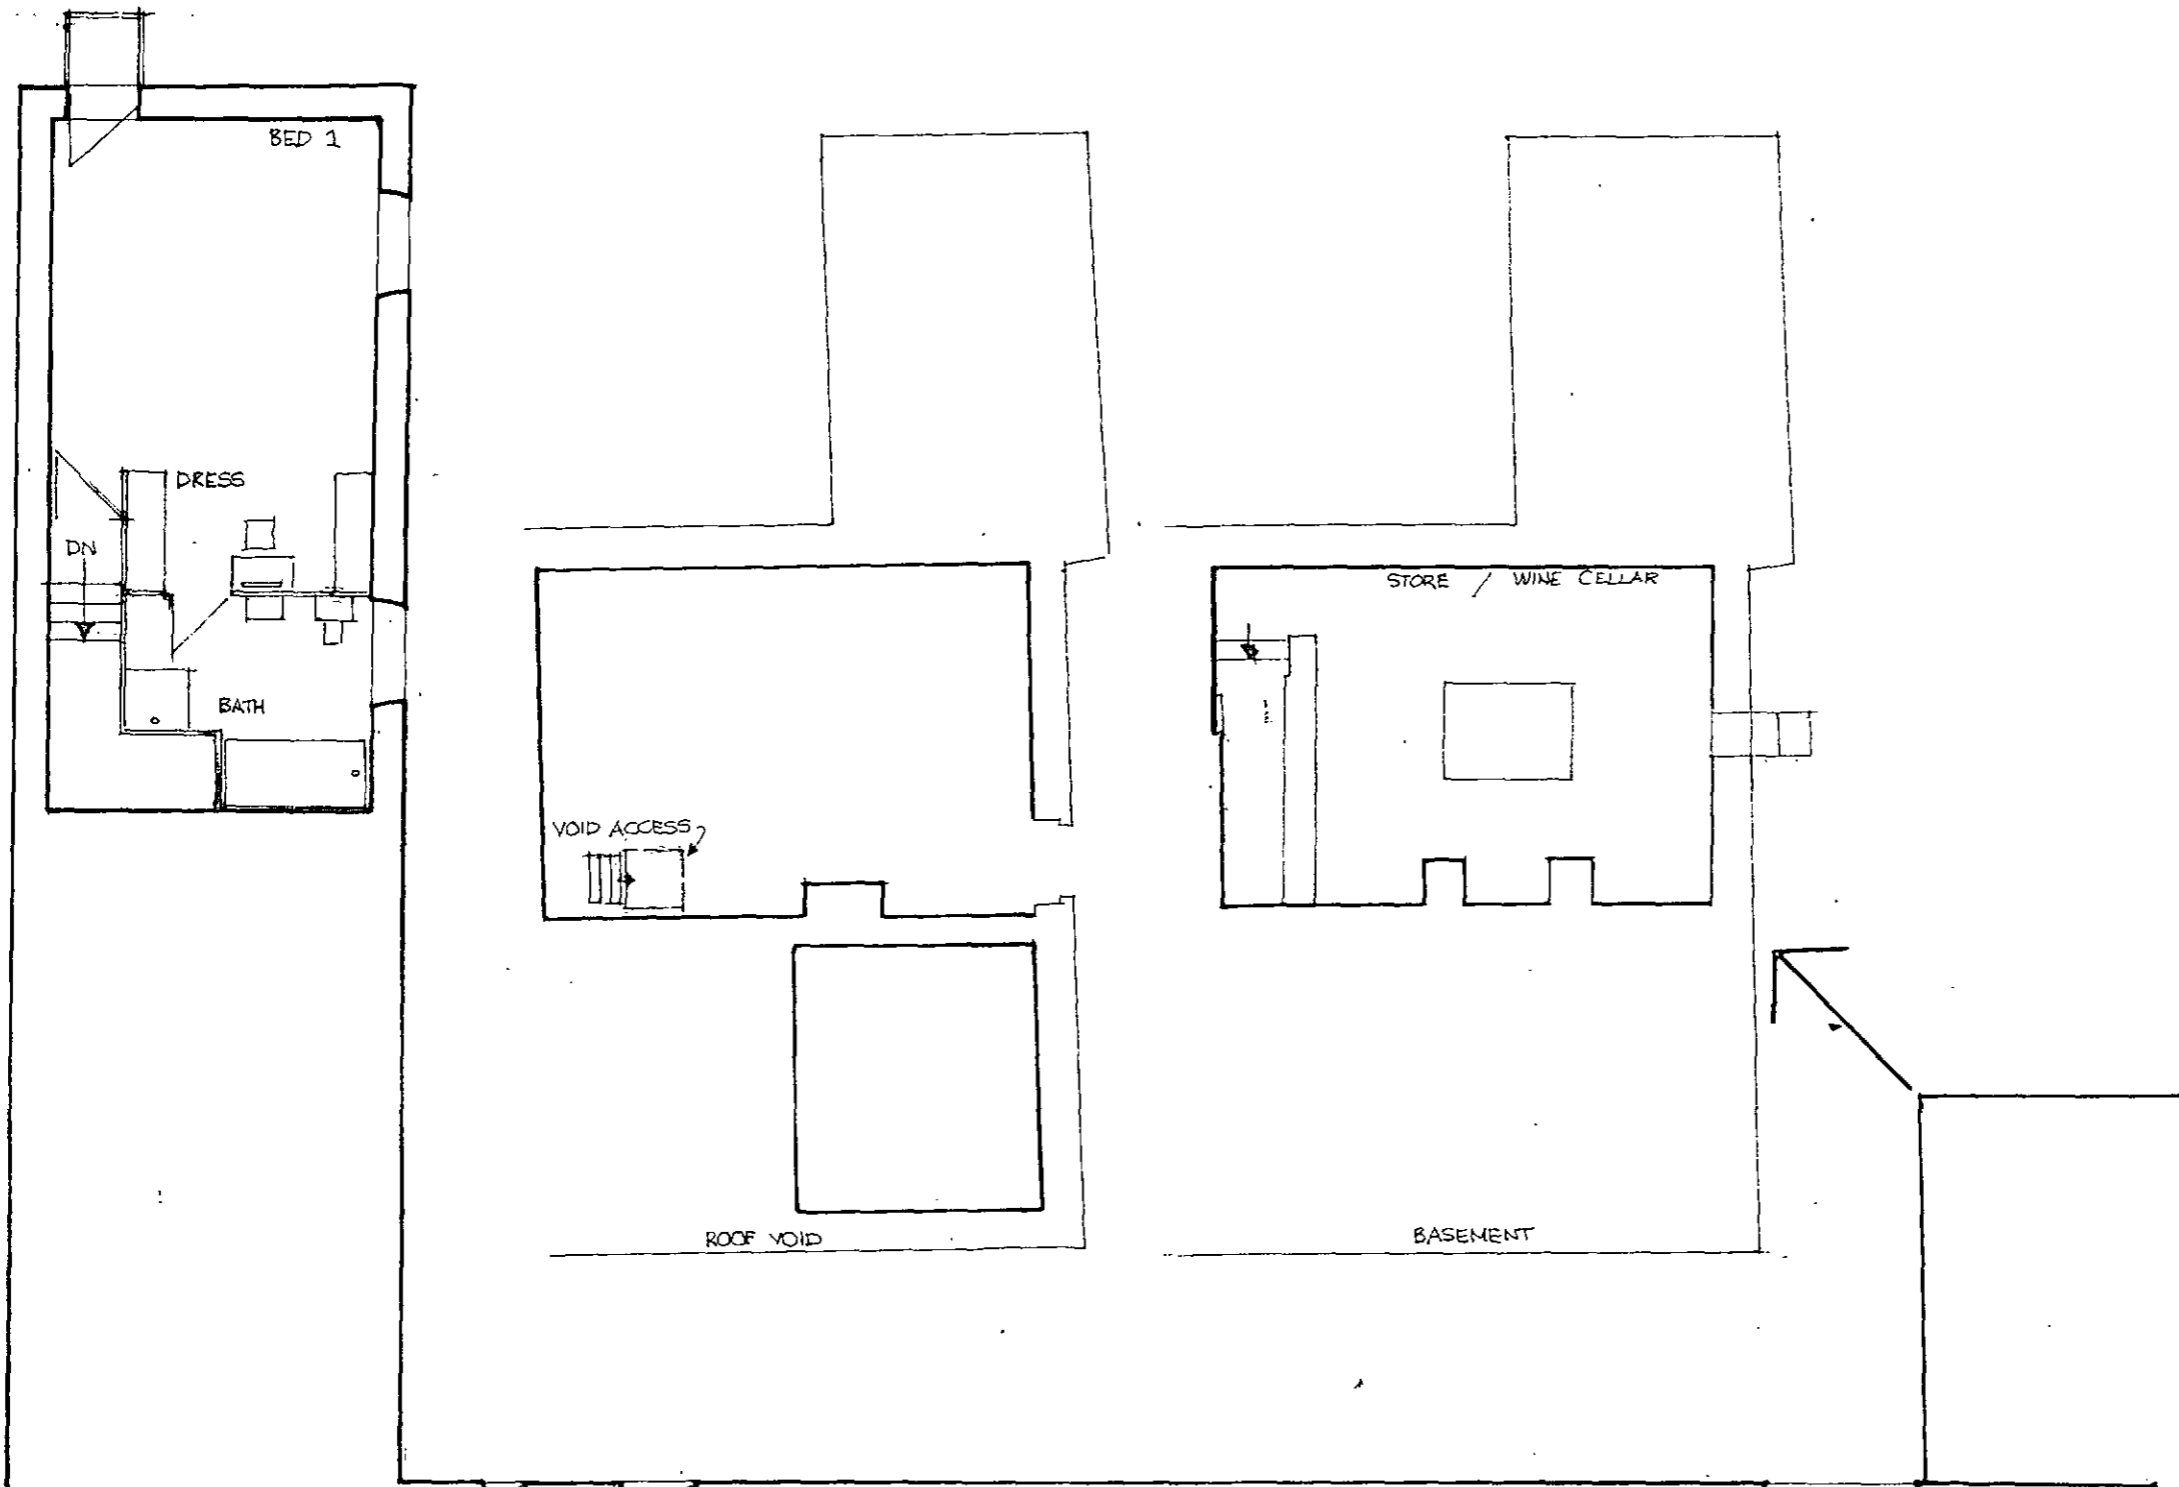

RESIDENTIAL DEVELOPMENT AT CROW EDGE
 FIRST FLOOR PLAN
 SCALE 1:100
 11/10
 DRG A2

MICHAEL & CLYNE
 20 AVE. D.D.T.A. A.R.I.C.
 Architect & Town Planner
 11 Underhill Road, Ipswich, QLD
 4701

FF