


1 : 50



Proposed First Floor

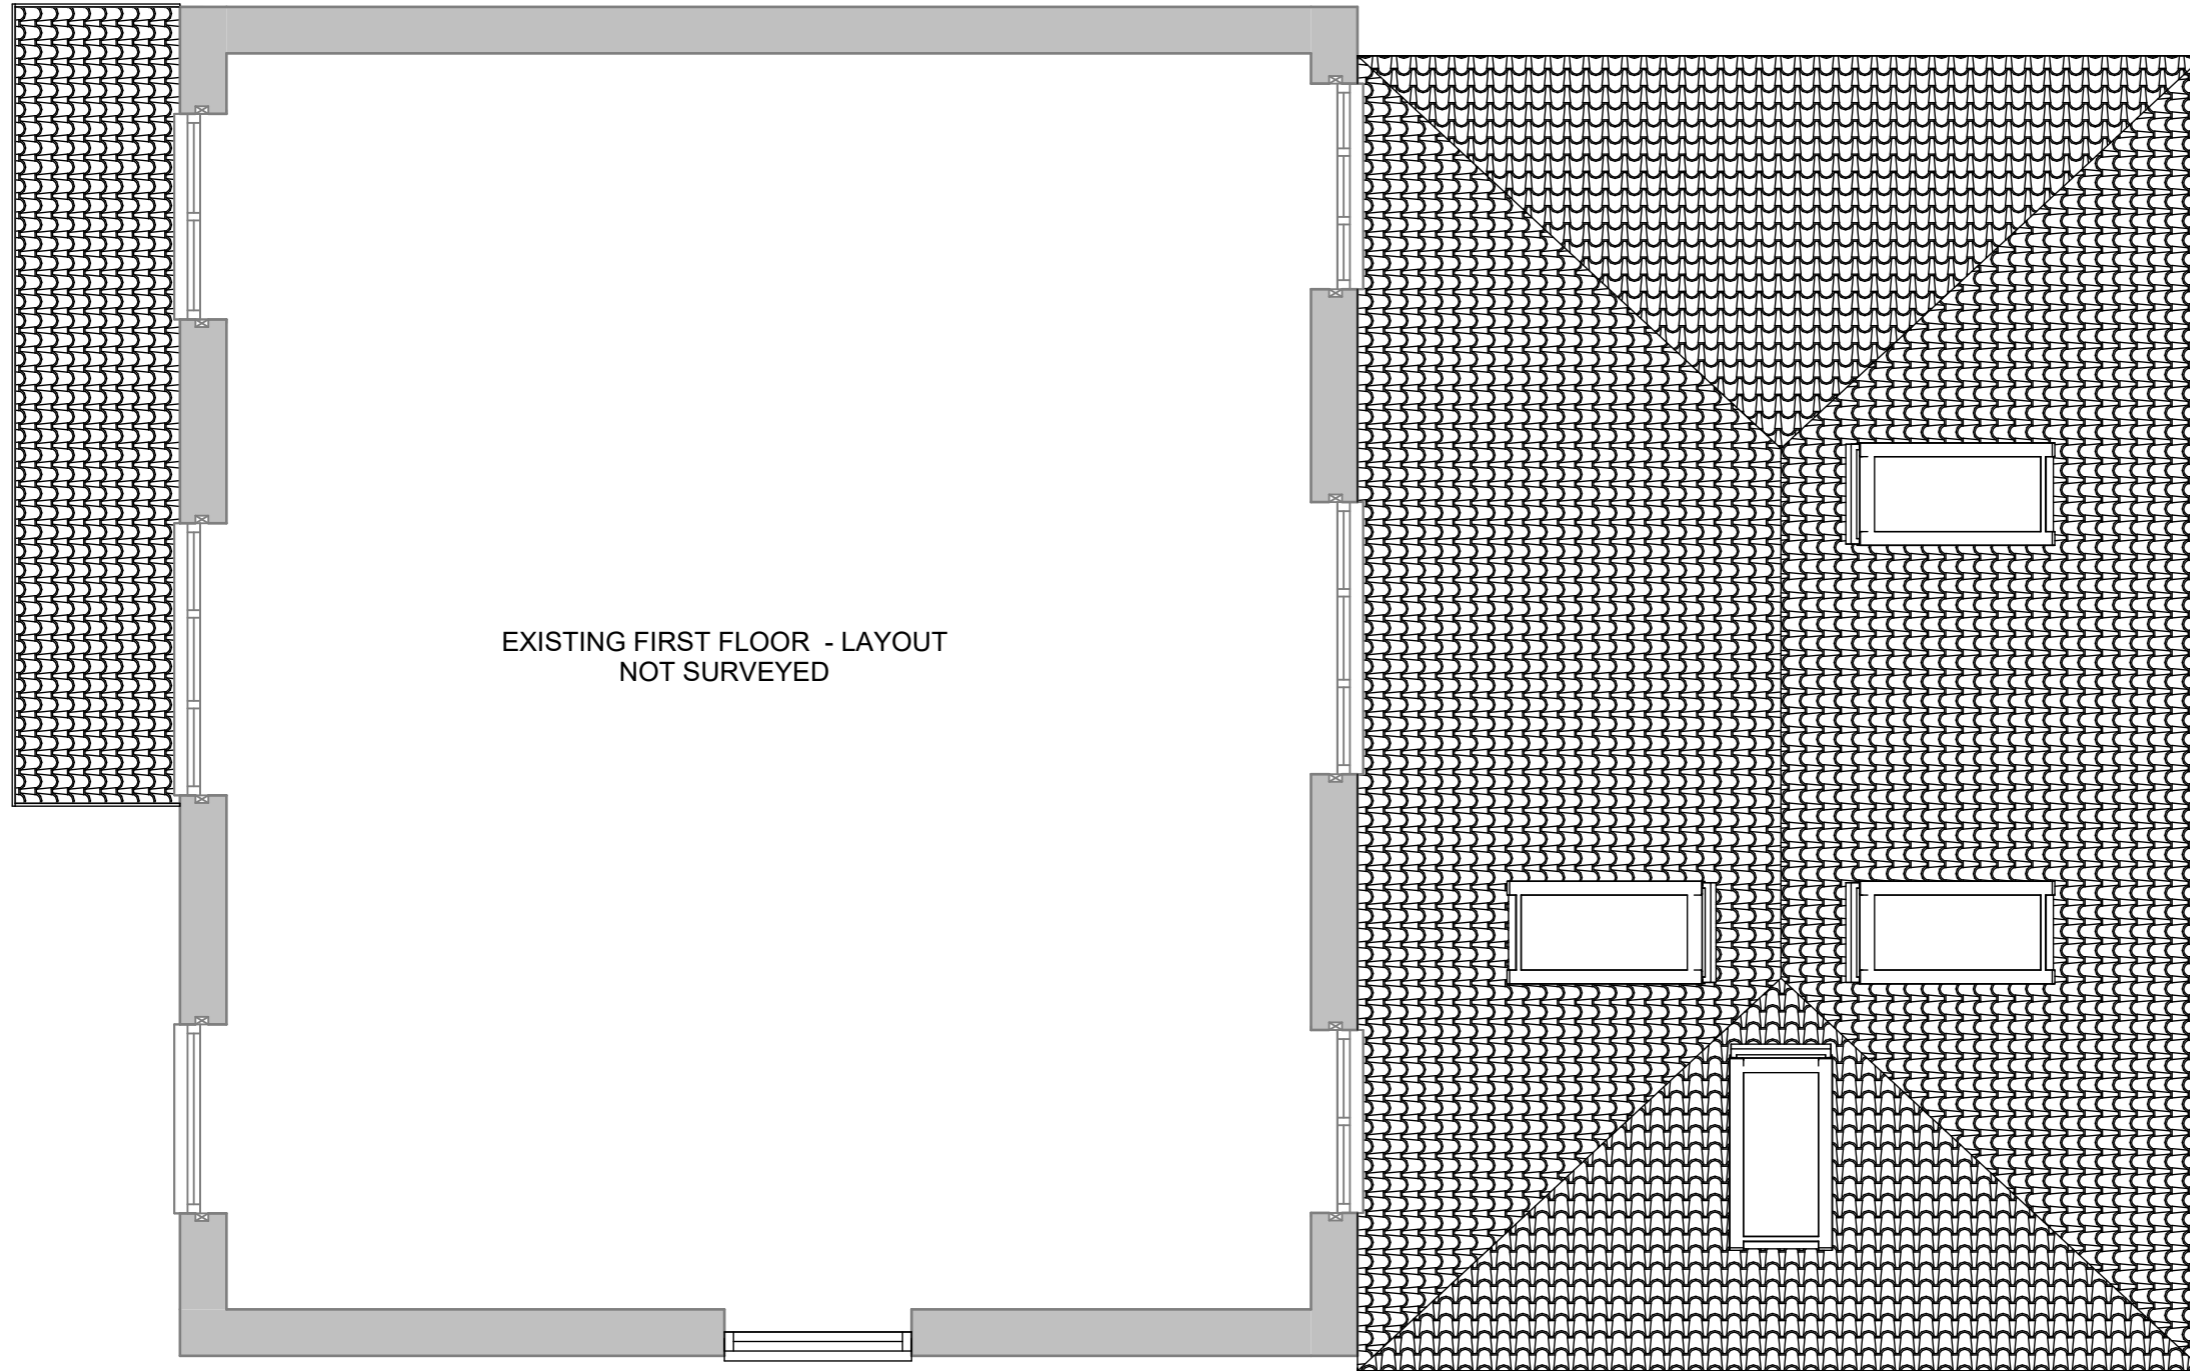

EXISTING FIRST FLOOR - LAYOUT
NOT SURVEYED

This drawing is copyright, and shall not be reproduced nor used for any other purpose without the written permission of the author. This drawing must be read in conjunction with all other related drawings and documentation.

Do not scale from this drawing, use figured dimensions only. It is the contractors responsibility to check and verify all dimensions on site. Any and all discrepancies to be reported immediately. IF IN DOUBT ASK.

 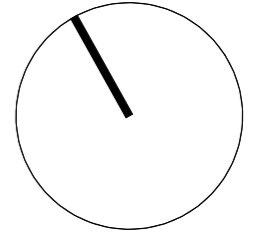

No.	Description	Date
-----	-------------	------

Revisions		
Project		

EXT-S75-001
36 Roman Road
S75 5DD

Title

Proposed Roof Plan

Drawing No.	Revision
-------------	----------

A103

Scale @ A3	Designer	Drawn
------------	----------	-------

1 : 50	-	JC
---------------	---	-----------


Date	Checked	Client
------	---------	--------

21-10-24	-	
-----------------	---	--

Status

PLANNING

1:50

 

10/21/2024 11:22:03 PM