

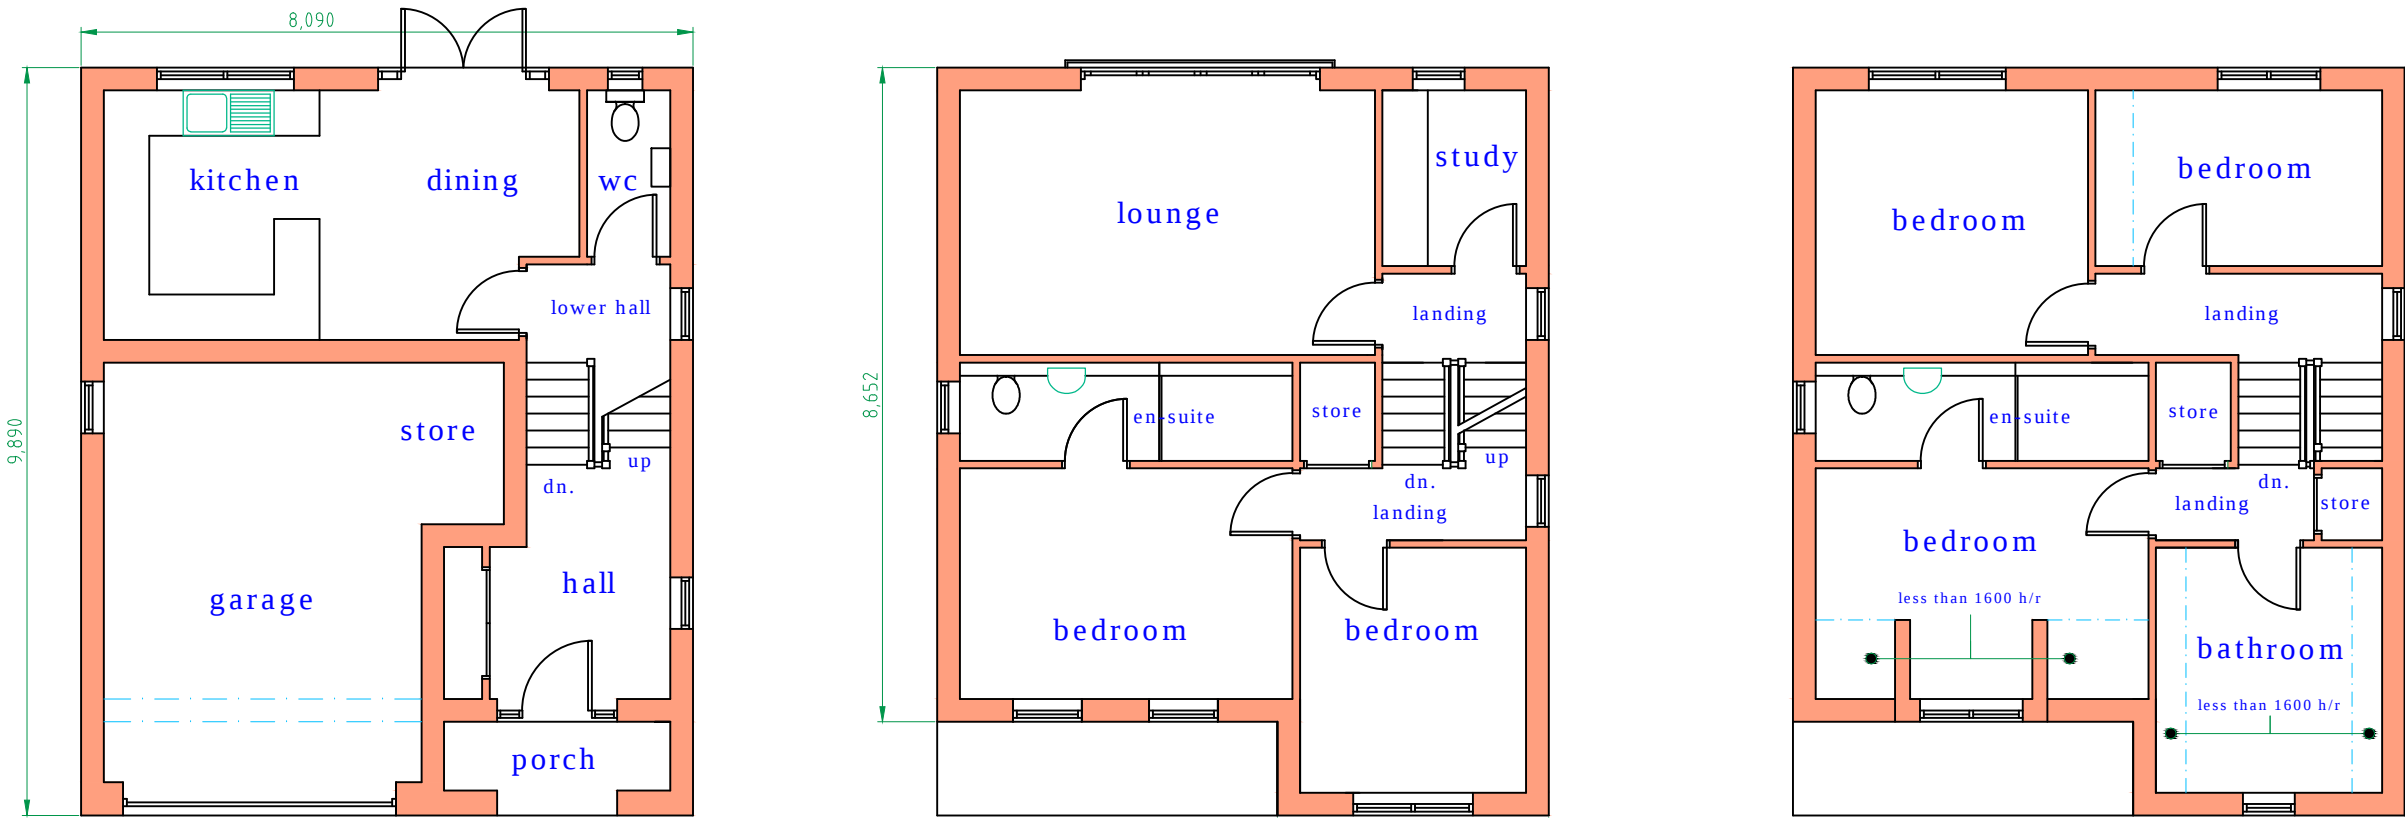
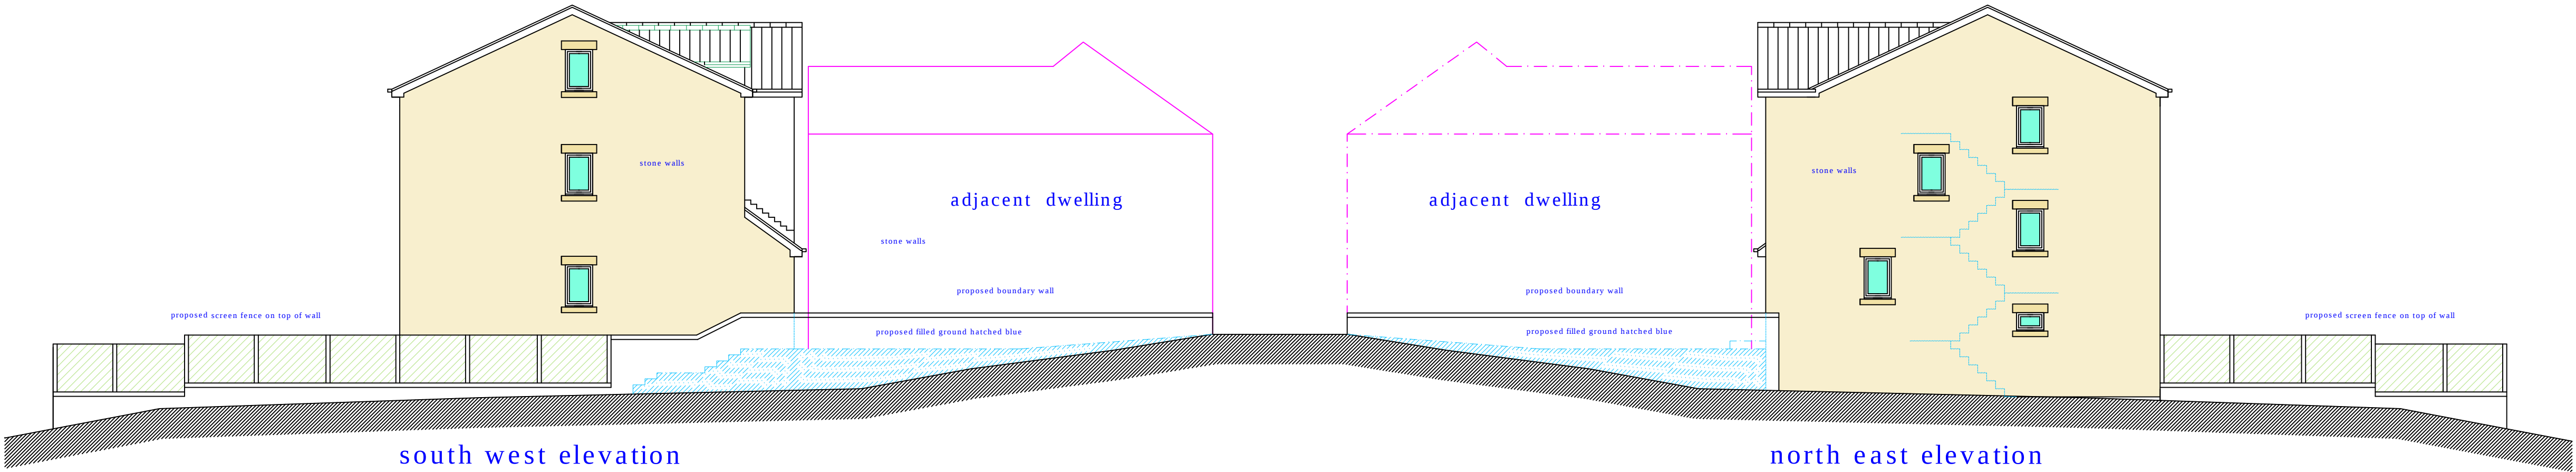
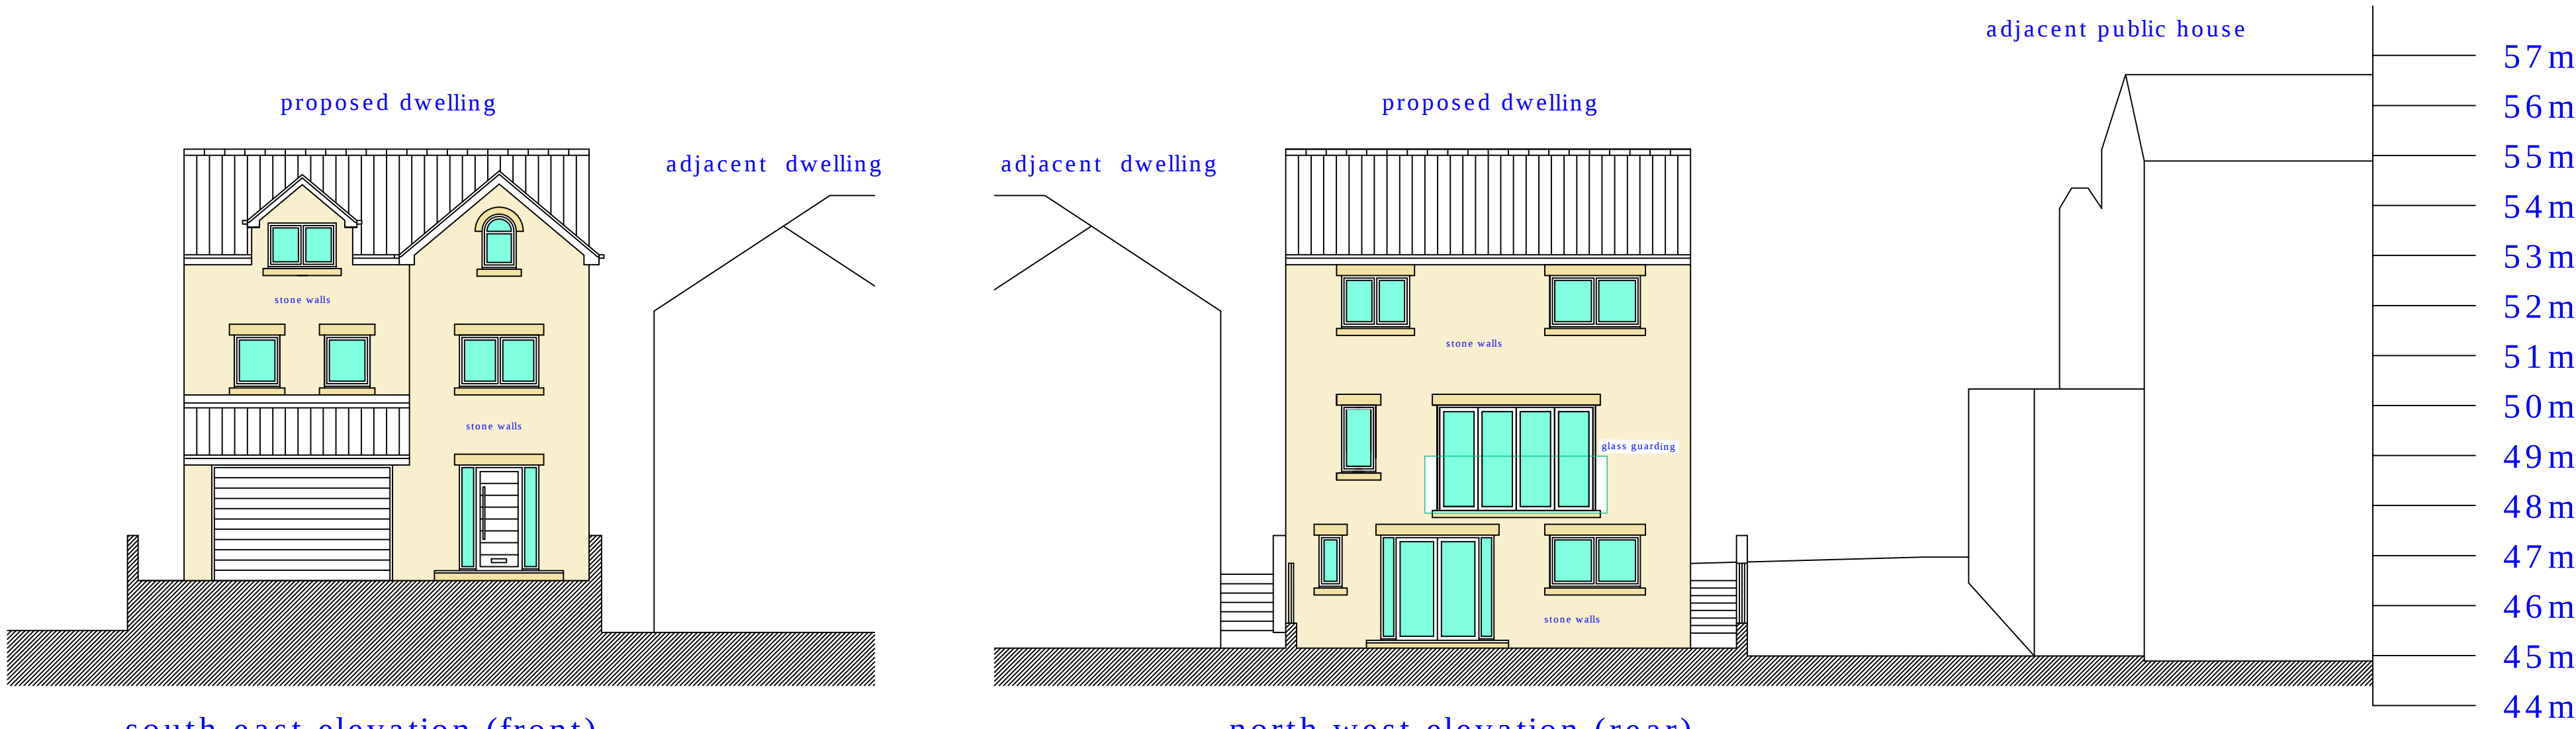


1) This drawing and the design and details depicted thereon are the copyright of Peter Dimberline Chartered Architect.
2) All dimensions on this drawing are to be checked by the Contractor and any discrepancies are to be reported to the Architect.
3) Do not scale critical dimensions off this drawing.
4) Contractor to ensure that all Health & Safety requirements (CDM Regulations) in relation to this project will be complied with.

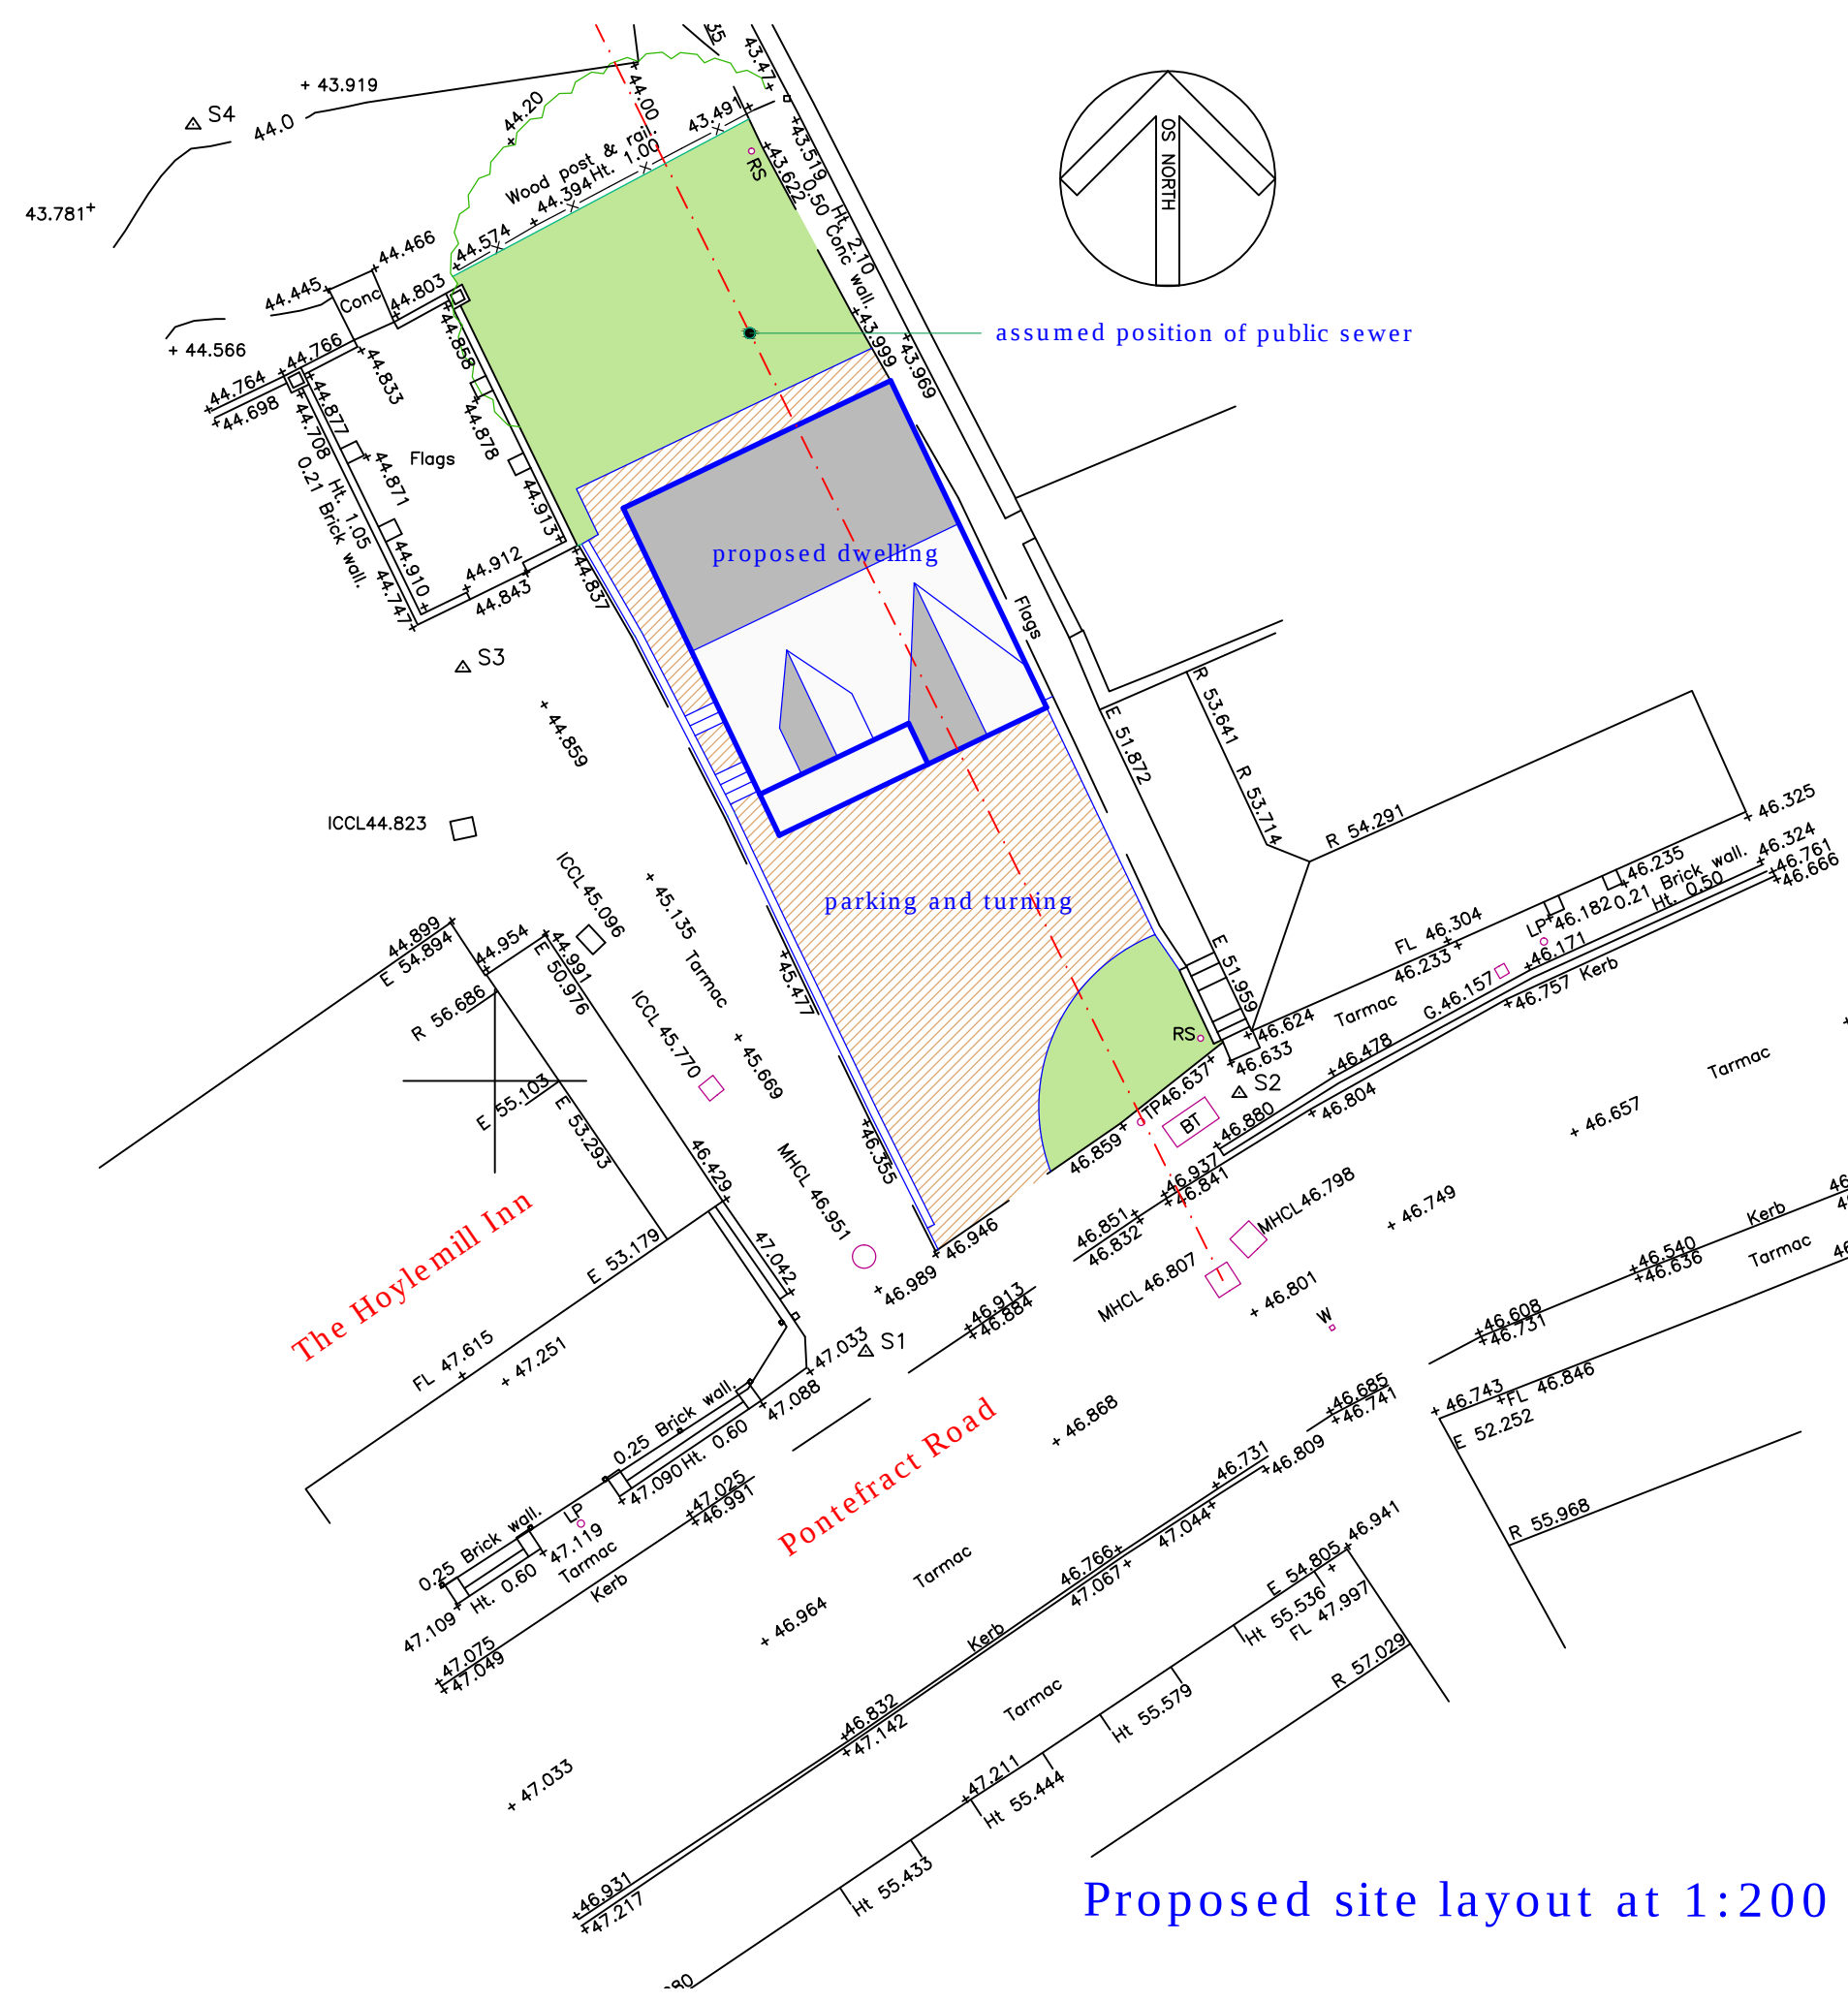

level 1a and b floor plan level 2a and b floor plan level 3a and b floor plan

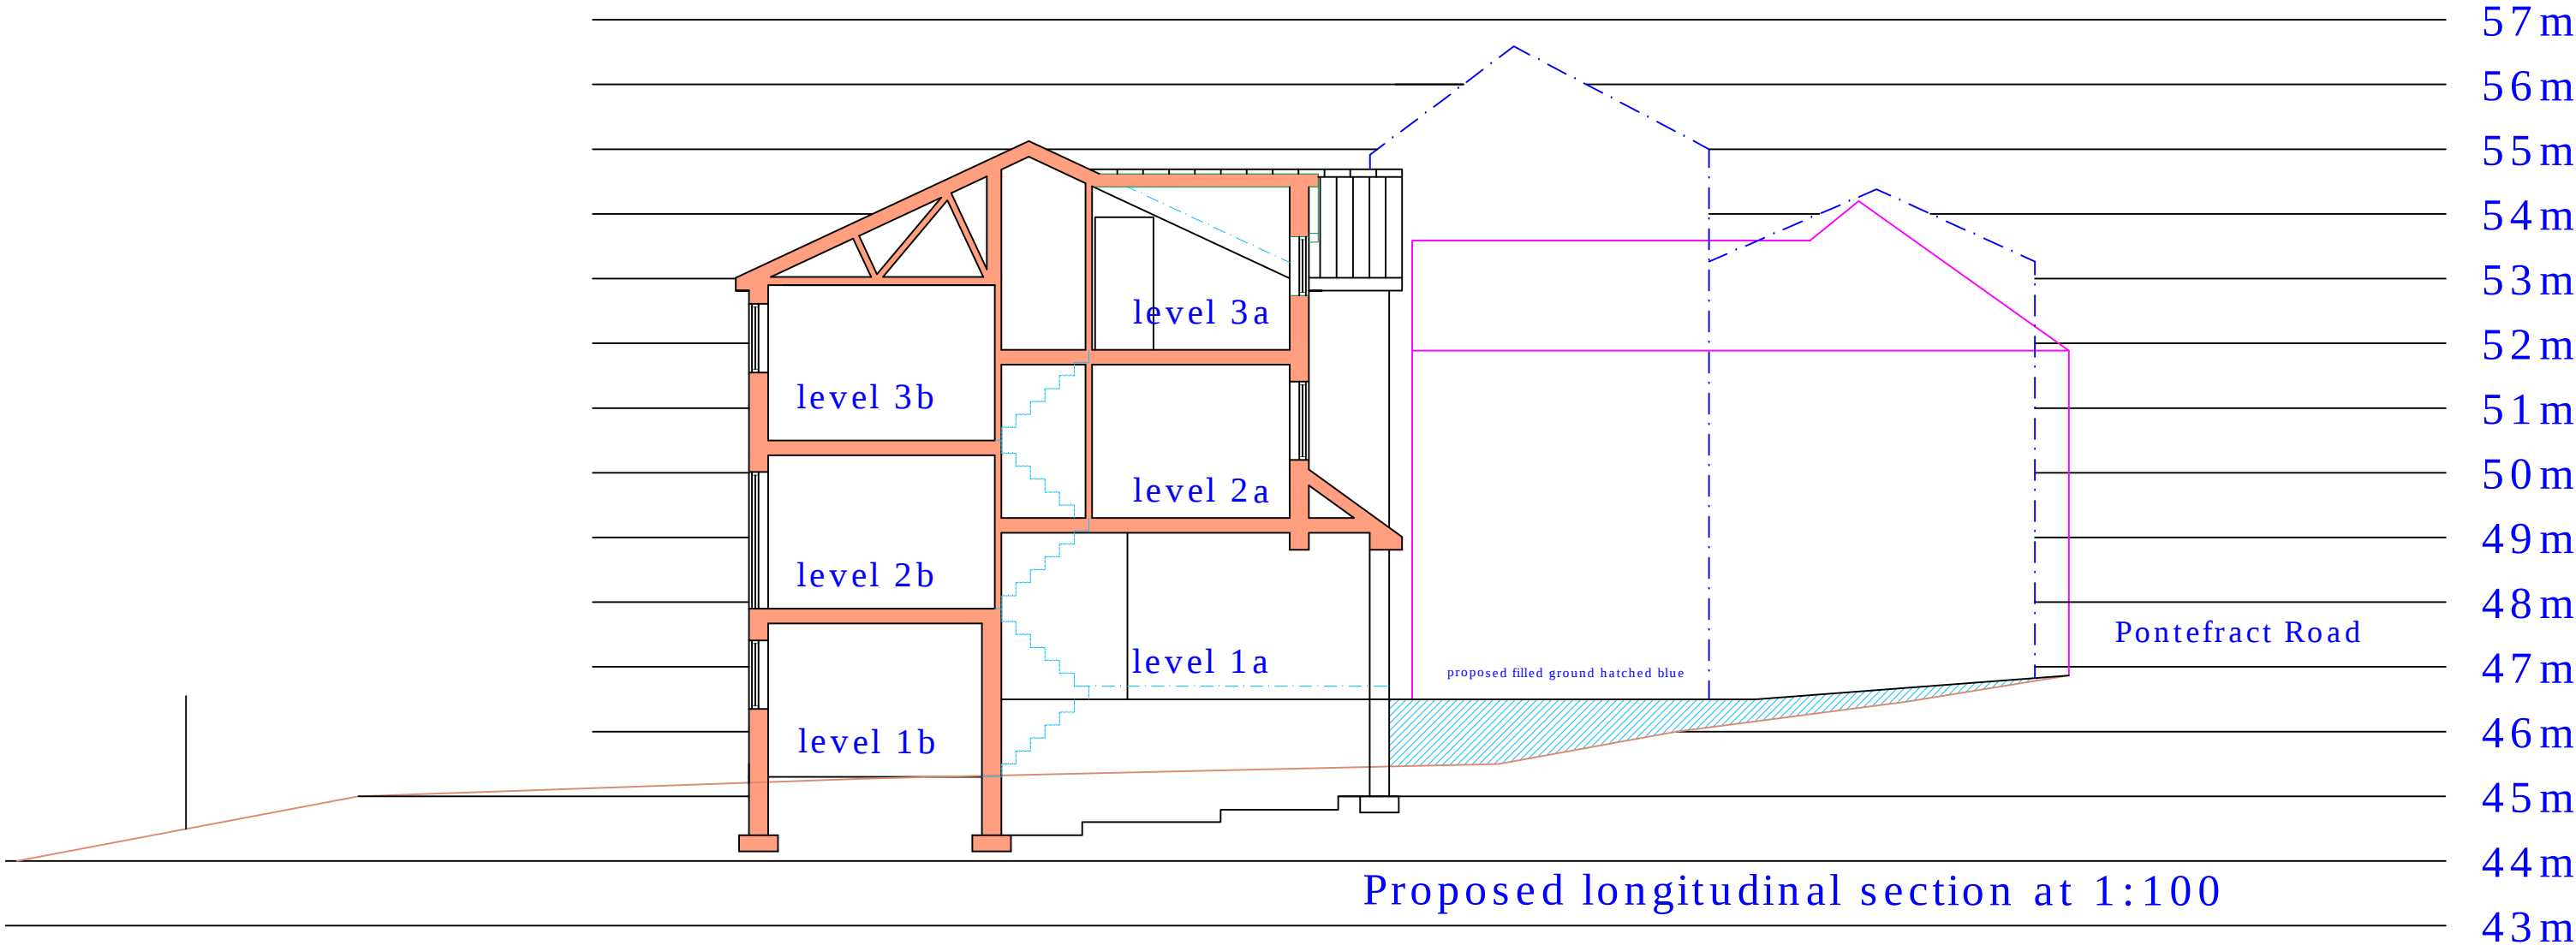

REVISIONS

PETER DIMBERLINE Dip Arch, RIBA CHARTERED ARCHITECT	
2 TIPSEY COURT, STAINCROSS BARNSELEY, S75 6FZ	
tel/fax (01226) 390947 email: pdimberline@tiscali.co.uk	
CLIENT Jennifer Garwood	
PROJECT Proposed residential development of one detached dwelling	
LOCATION Site between The Hoyle Mill Inn and 154, Pontefract Road, Hoyle Mill, Barnsley	
DRAWING Proposed details	
SCALES 1:100 and 1:200	DATE Feb' 20
DRWG No. 2019/14/01	DRAWN BY PD
REV.	