
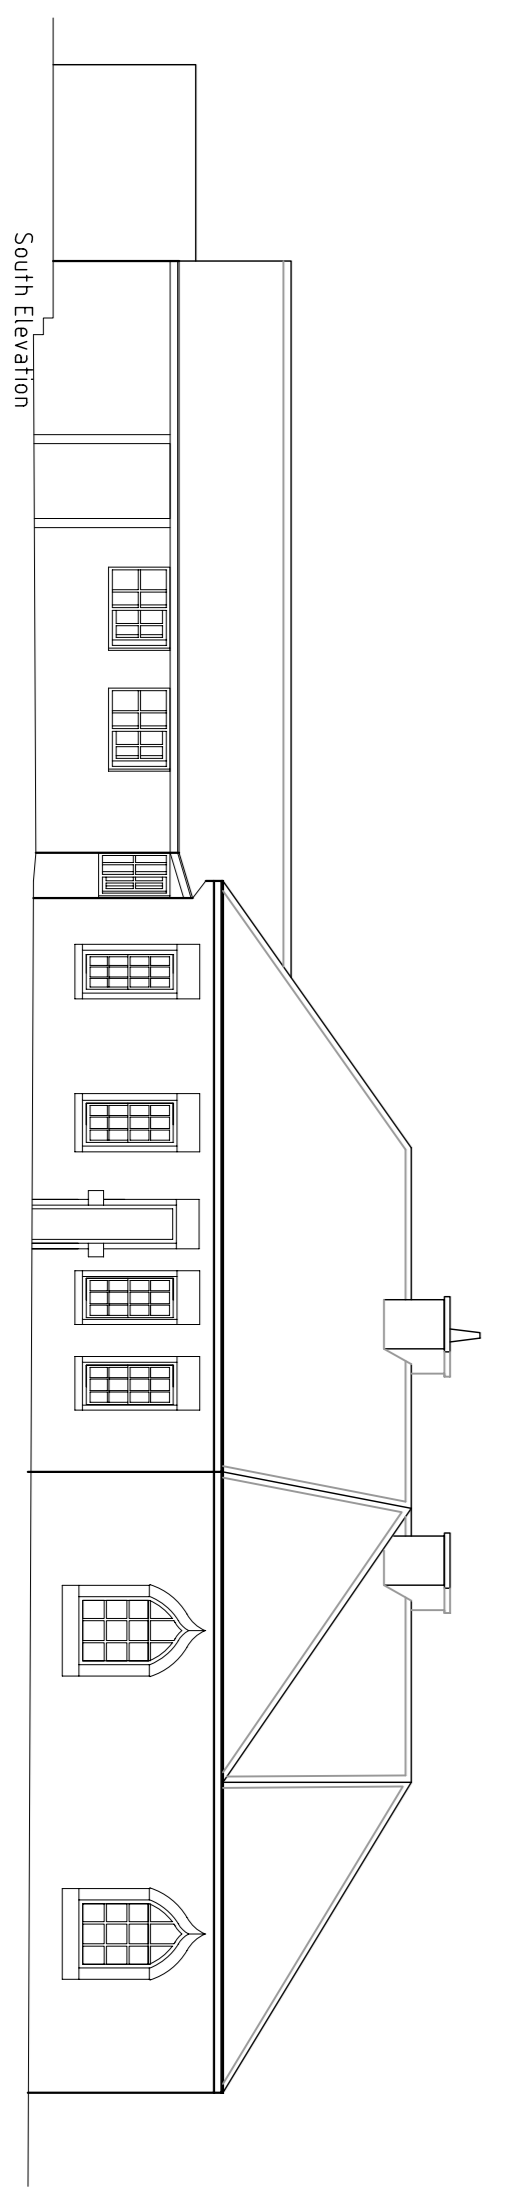
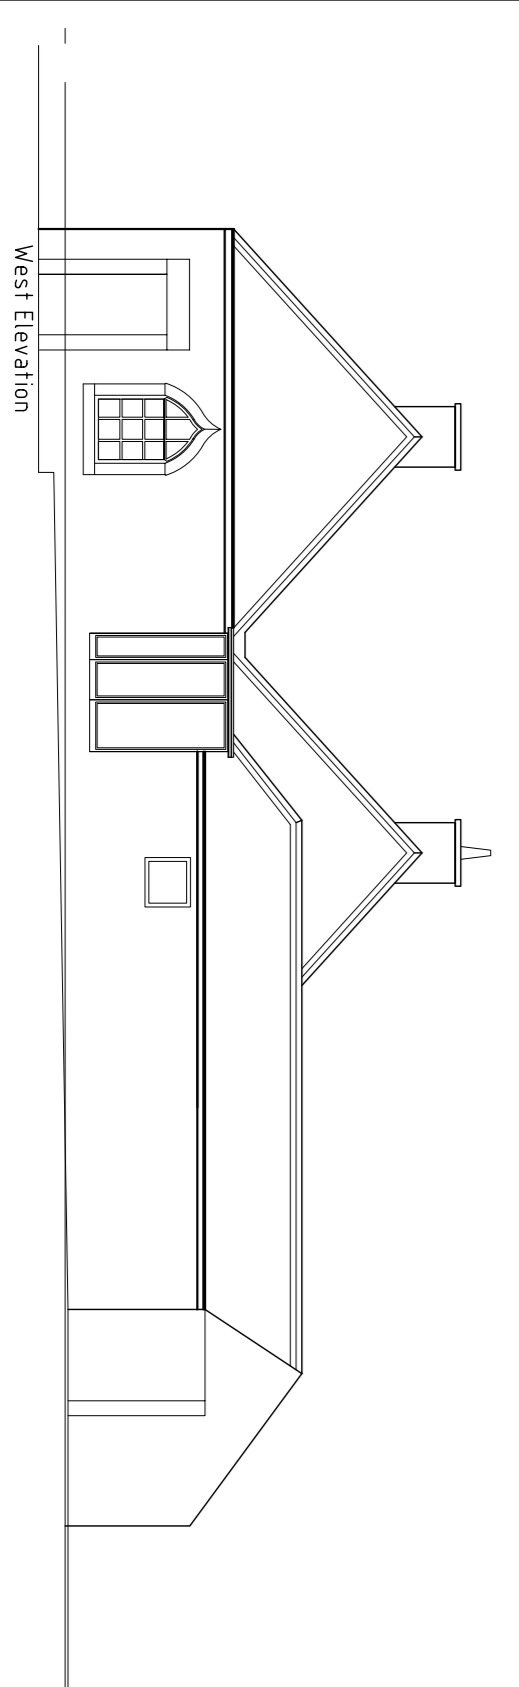
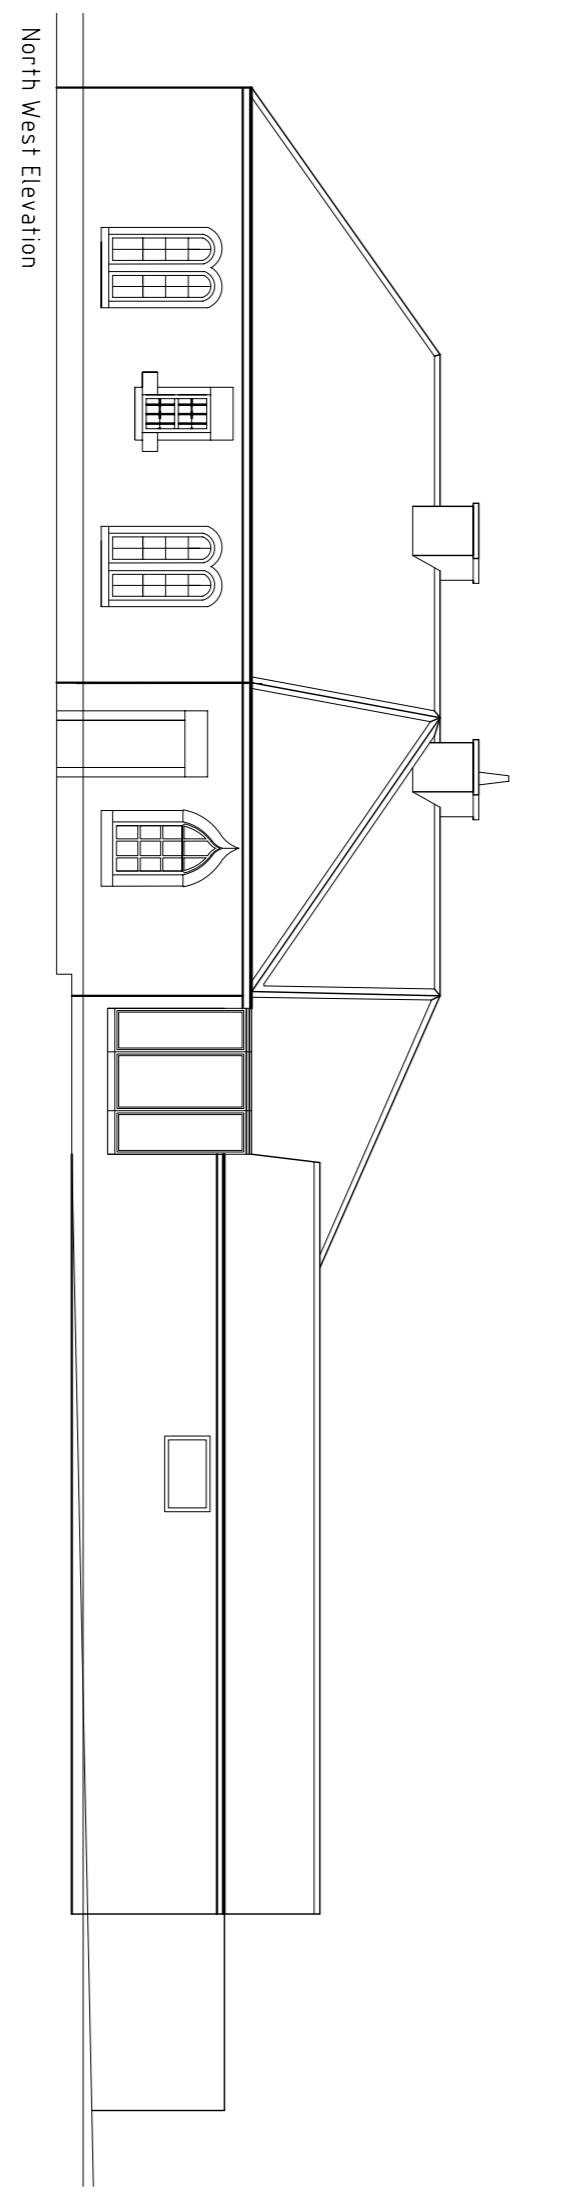


Layout as Existing

Proposed Demolition

Existing Roof Plan

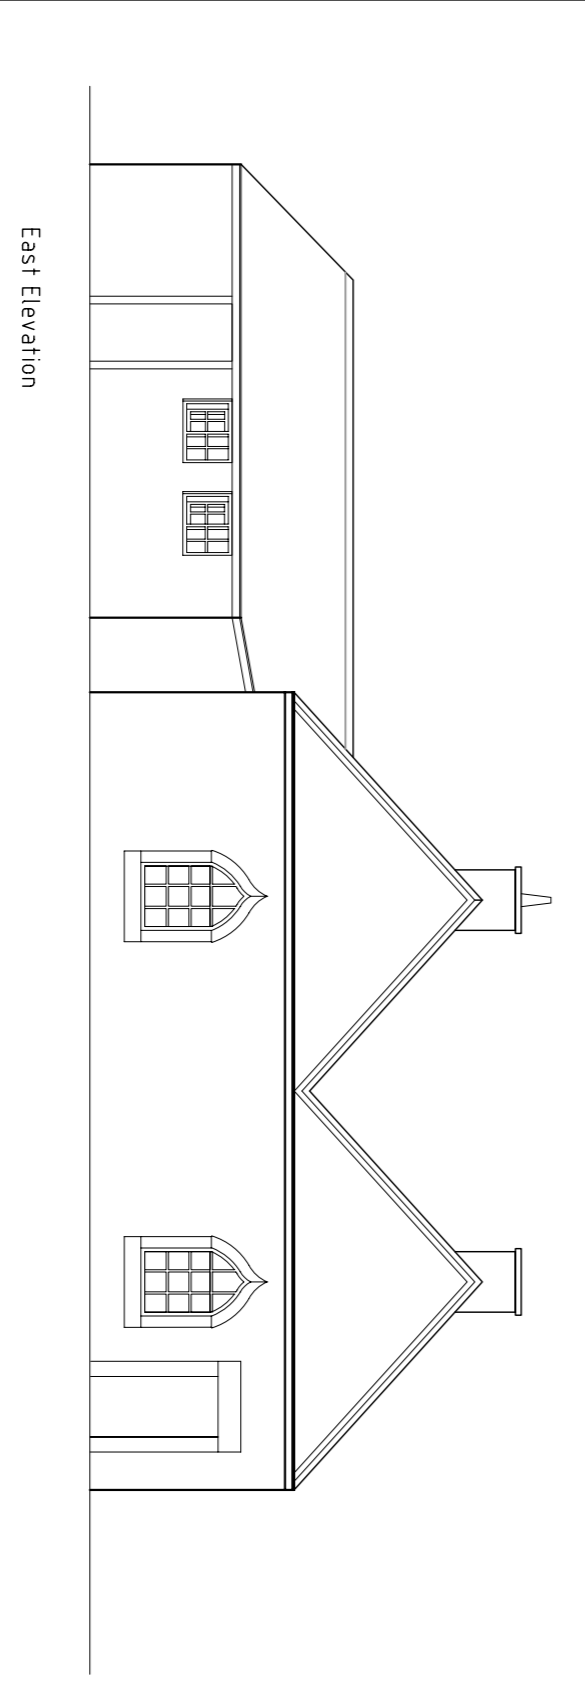

Client: **Richard Campbell**
 Project: **Queen Anne's Lodge, Worsthough Bridge**
 Existing Plans and Elevations

Essence Architecture Ltd.
 11/5/13

| Author | Drawn | By | Date |
|--------|--|-----|---------|
| A | Existing garage and woodshed/extension added | ARR | 16/5/13 |
| B | Proposed Demolition added | ARR | 30/1/14 |
| C | Amended Elevations added | SPH | 30/1/15 |

| Scale | Stage | Date | Project |
|-------|-------|----------|---------|
| A1 | 1:100 | Planning | 2013-05 |
| N/D | | | |