



# Second Floor

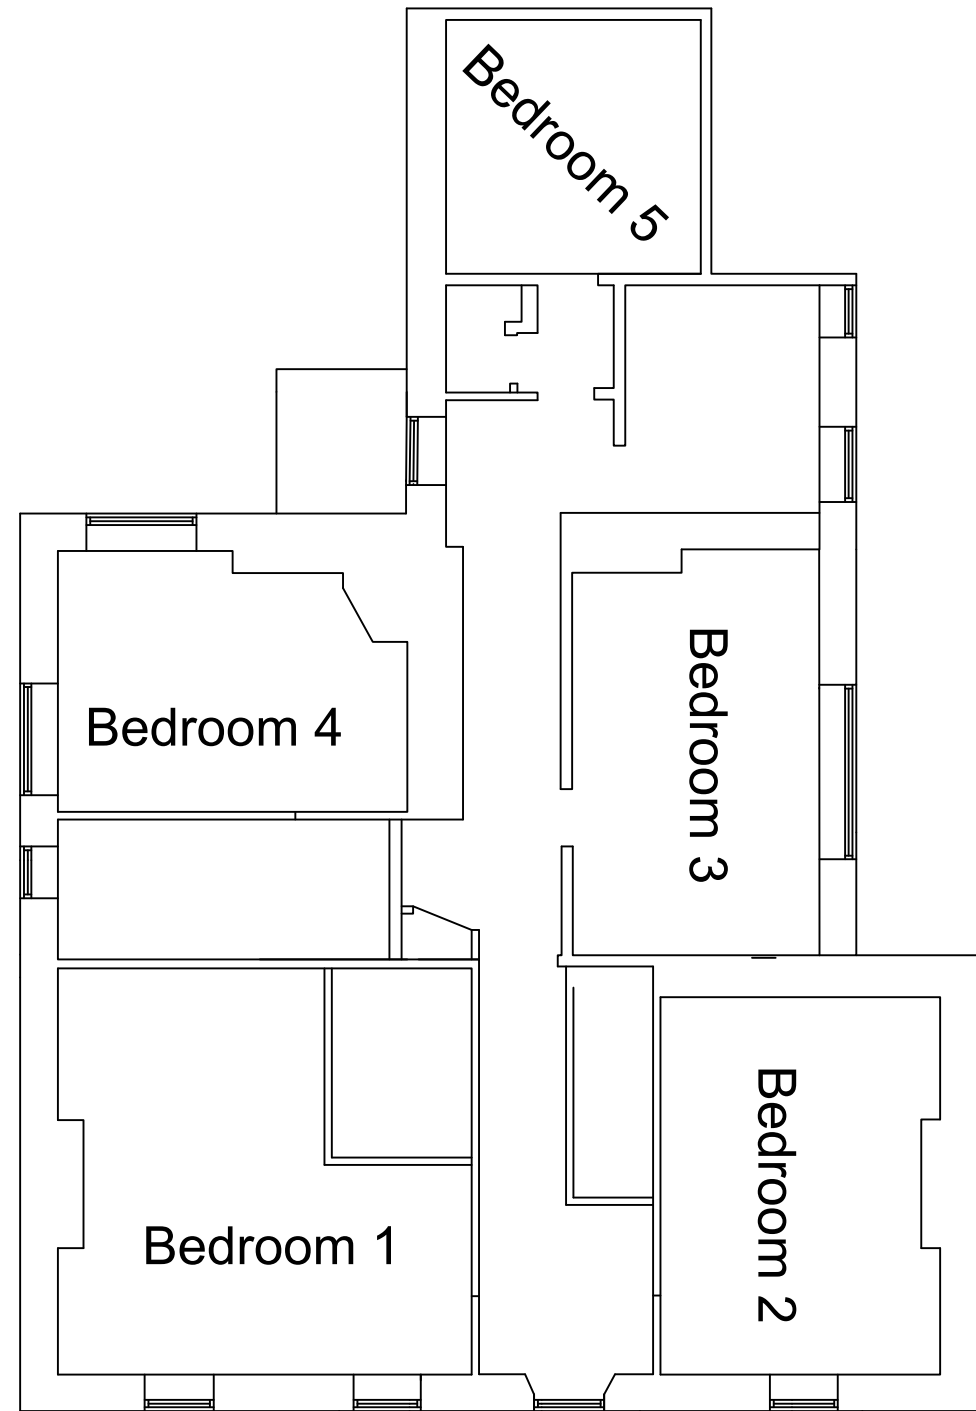

# Third Floor

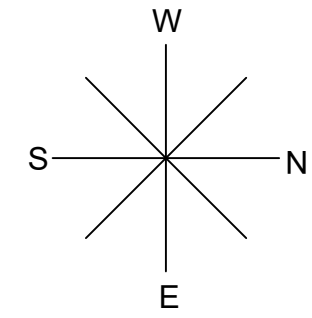

Scale;  
1:100 @ A3

Title;  
Existing Floor Plan 2

Drawing No.;  
EFP2001

Client;

Drawn by; RP  
Date; 14/10/2020

