




Typical Section 1:100

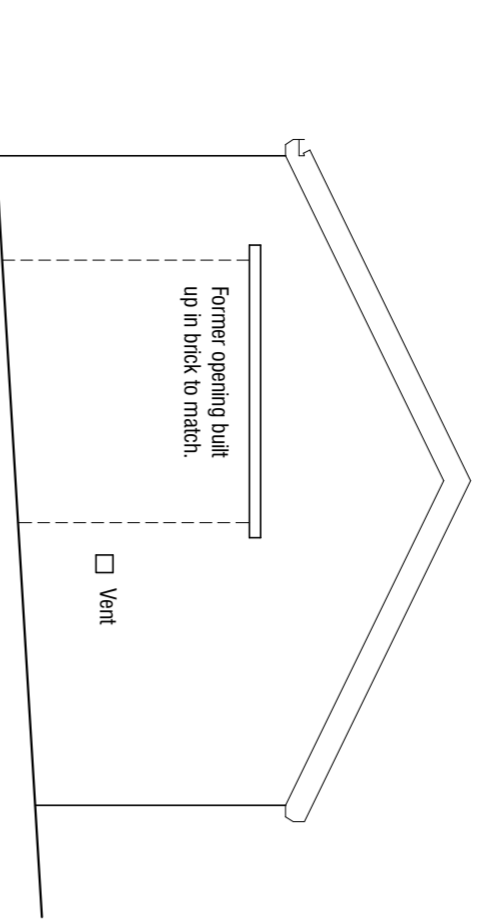


West Elevation 1:100

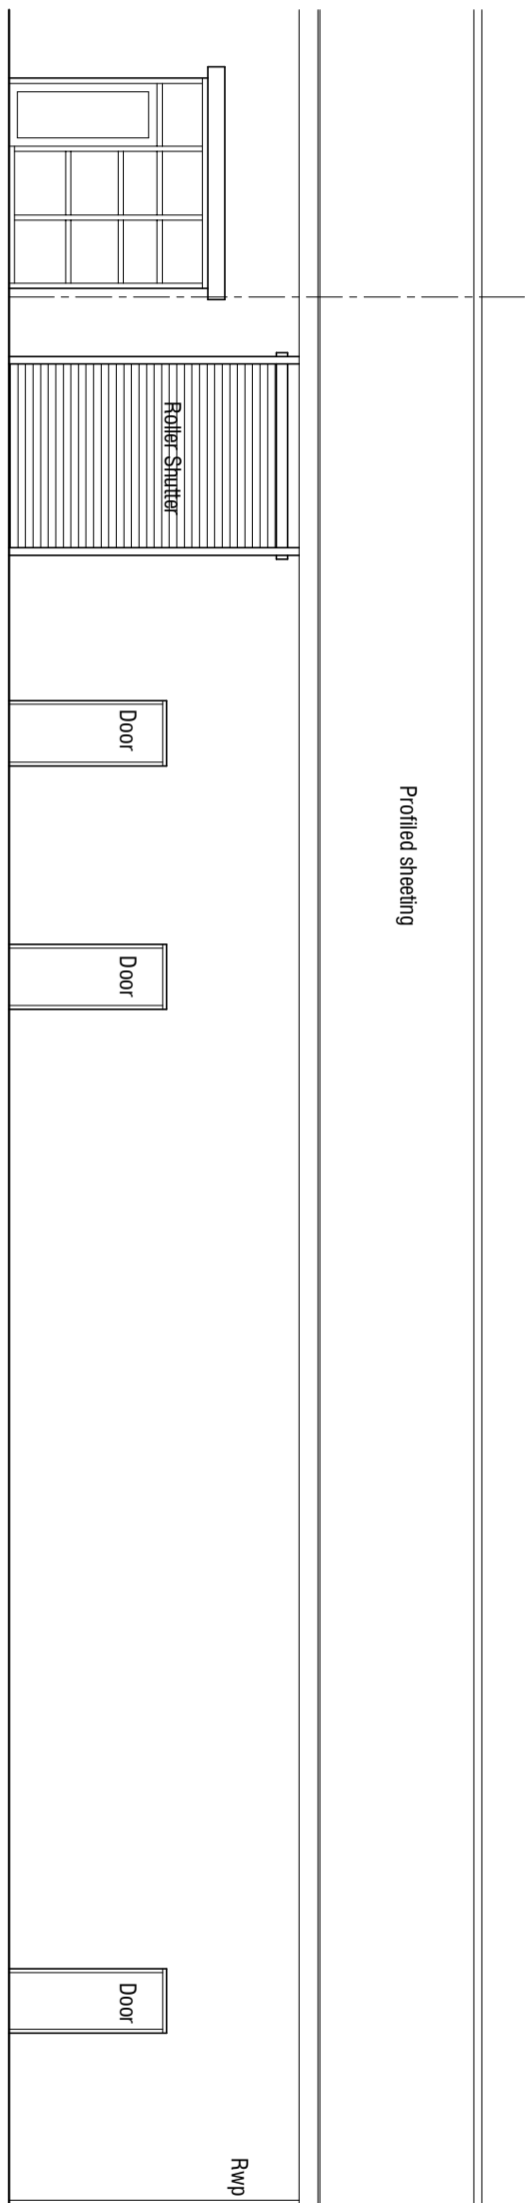

North Elevation 1:100

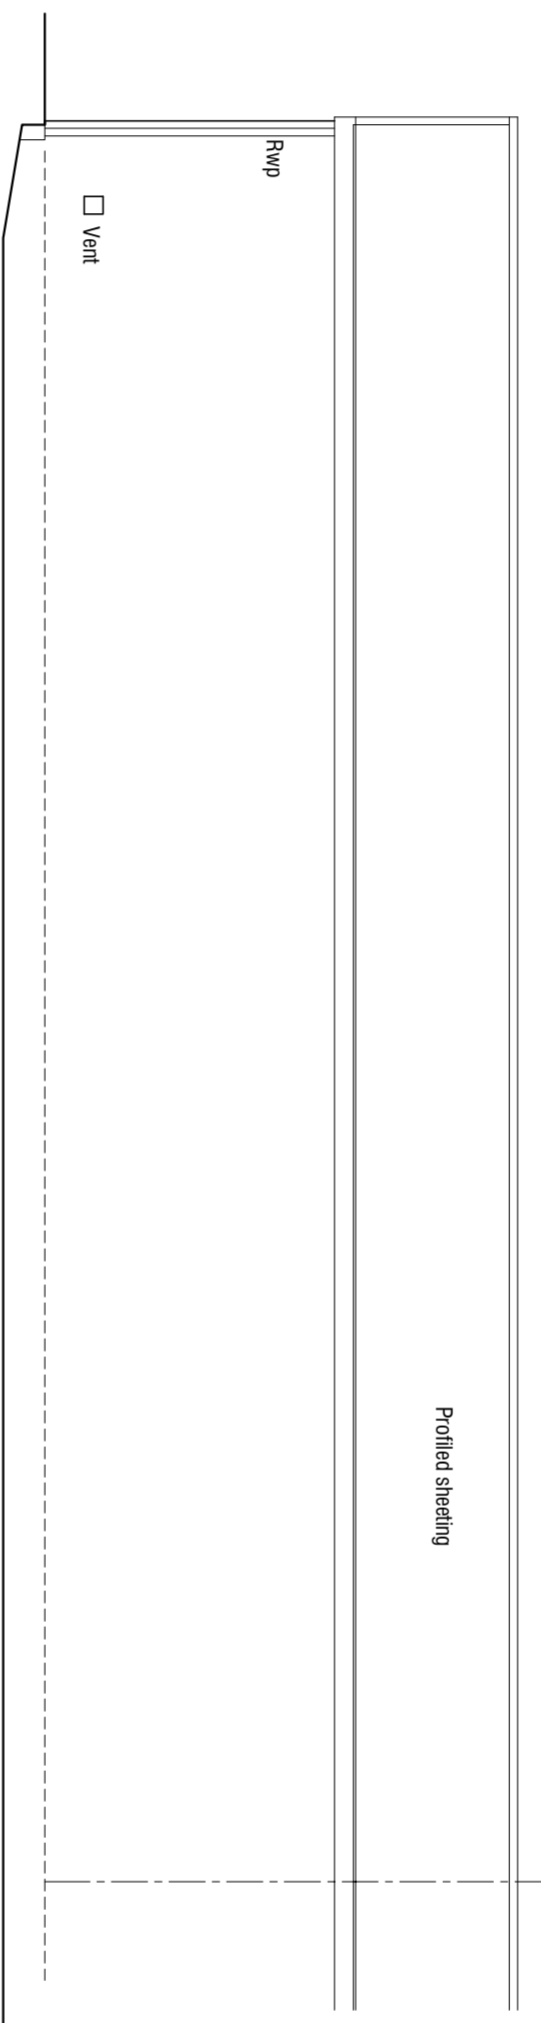

South Elevation 1:100

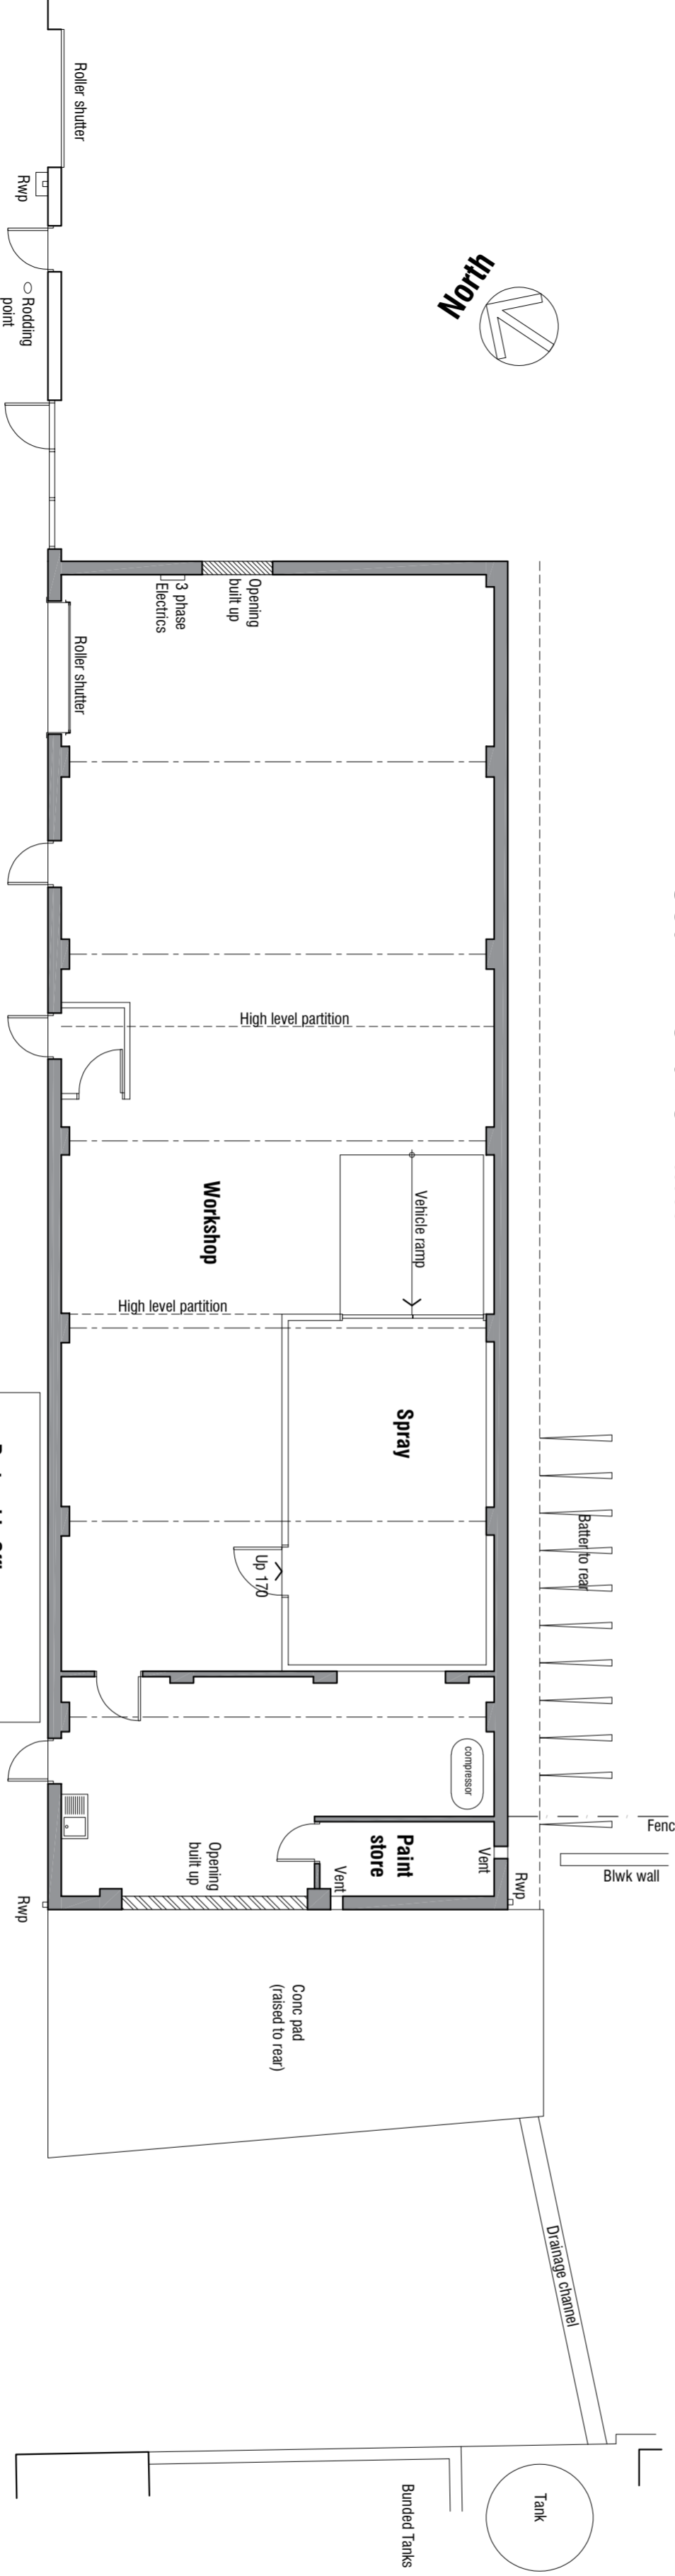

PLAN 1:100



PROPOSED OFFICES
JOE POLE STORAGE LTD
 CLAYCLIFFE ROAD
 BARNSELEY

BUILDING SURVEY

PLANS & ELEVATIONS

mboothdesign
 architectural design and building consultants

Fairfield House
 Berneslai Close Barnsley
 S70 2FL
 T: 01226 286256
 M: 07381898300
 E: mark@mboothdesign.co.uk

Scale 1:100 @ A2 Drawn MJB

Date OCT 2020 Ref. 20.27

Dwg No. **S1** Rev.

0cm 2cm 4cm 6cm

Copyright mboothdesign. All dimensions in millimeters unless otherwise stated. Dimensions for setting out in existing buildings are to be checked and verified on site.