



**Front Elevation**  
1 : 100

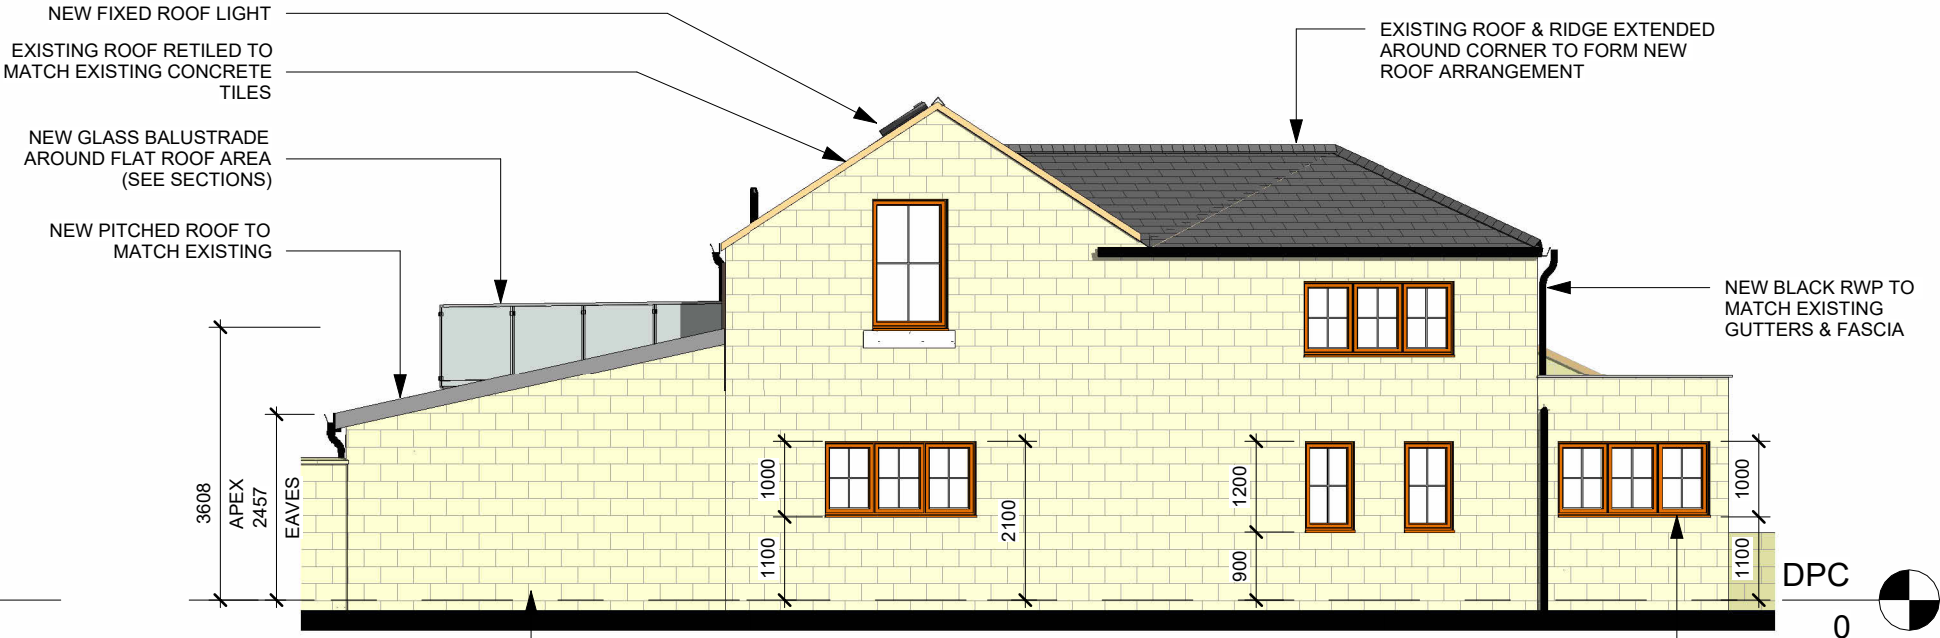

**Right Side Elevation**  
1 : 100



**Rear Elevation**  
1 : 100

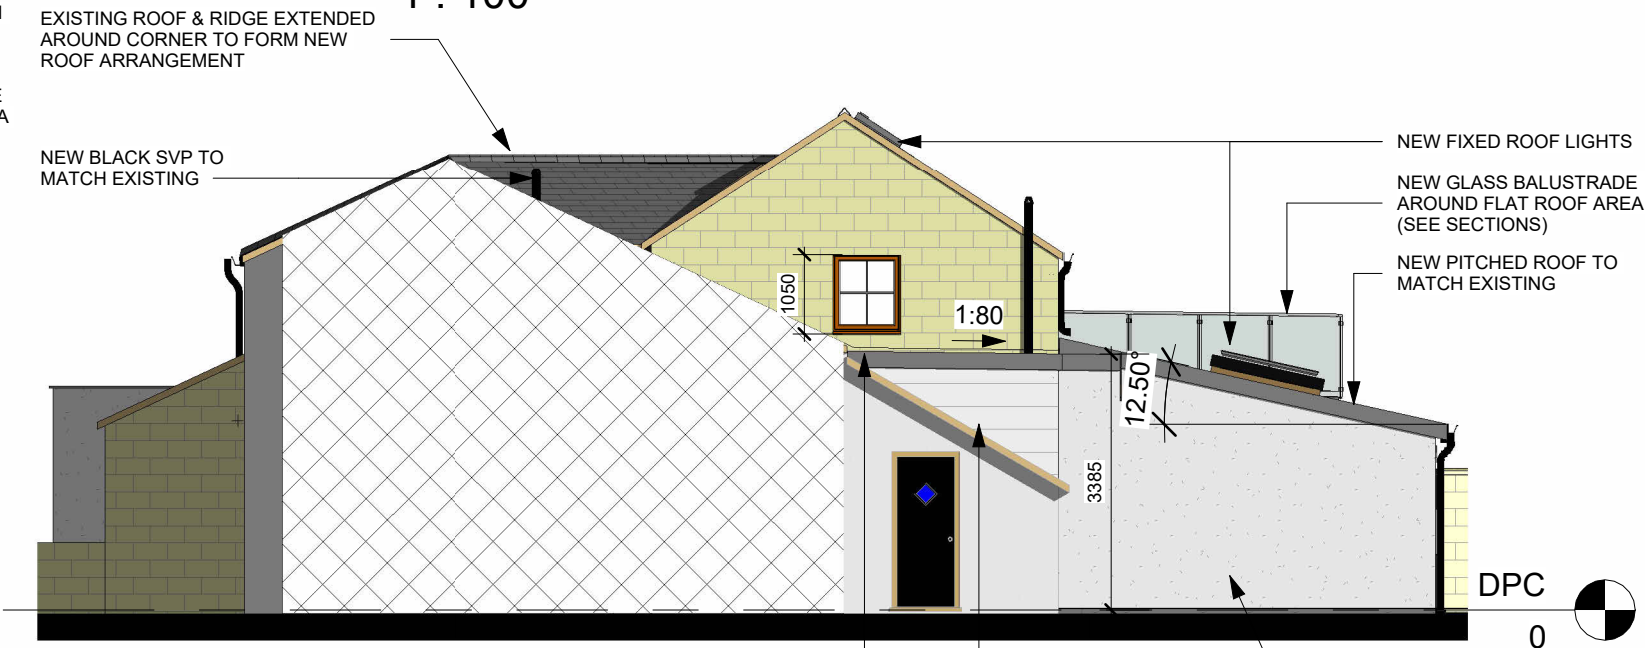

**Left Side Elevation**  
1 : 100



Project Title  
**HAMZA LOHDI**  
**CHANGE OF USE & REMODEL**  
**59 CHURCH ST, DARTON. S75 5HQ**

Drawing Title  
**Proposed Elevations**

Revision Note:  
Issued for Planning Permission

Scale	Drawn By	Date
1 : 100	BN	01/05/24

Drawing No.	Revision
A103	B

**NORTH CONSTRUCTION:**  
**DESIGN & BUILD**  
*from conception to completion*  
26 Church St.  
Gawber  
S.Yorks  
S75 2RH  
Tel: 01226 828972  
Mob: 07974116241