


Notes:
All dimensions must be checked on site and not scaled from this drawing.

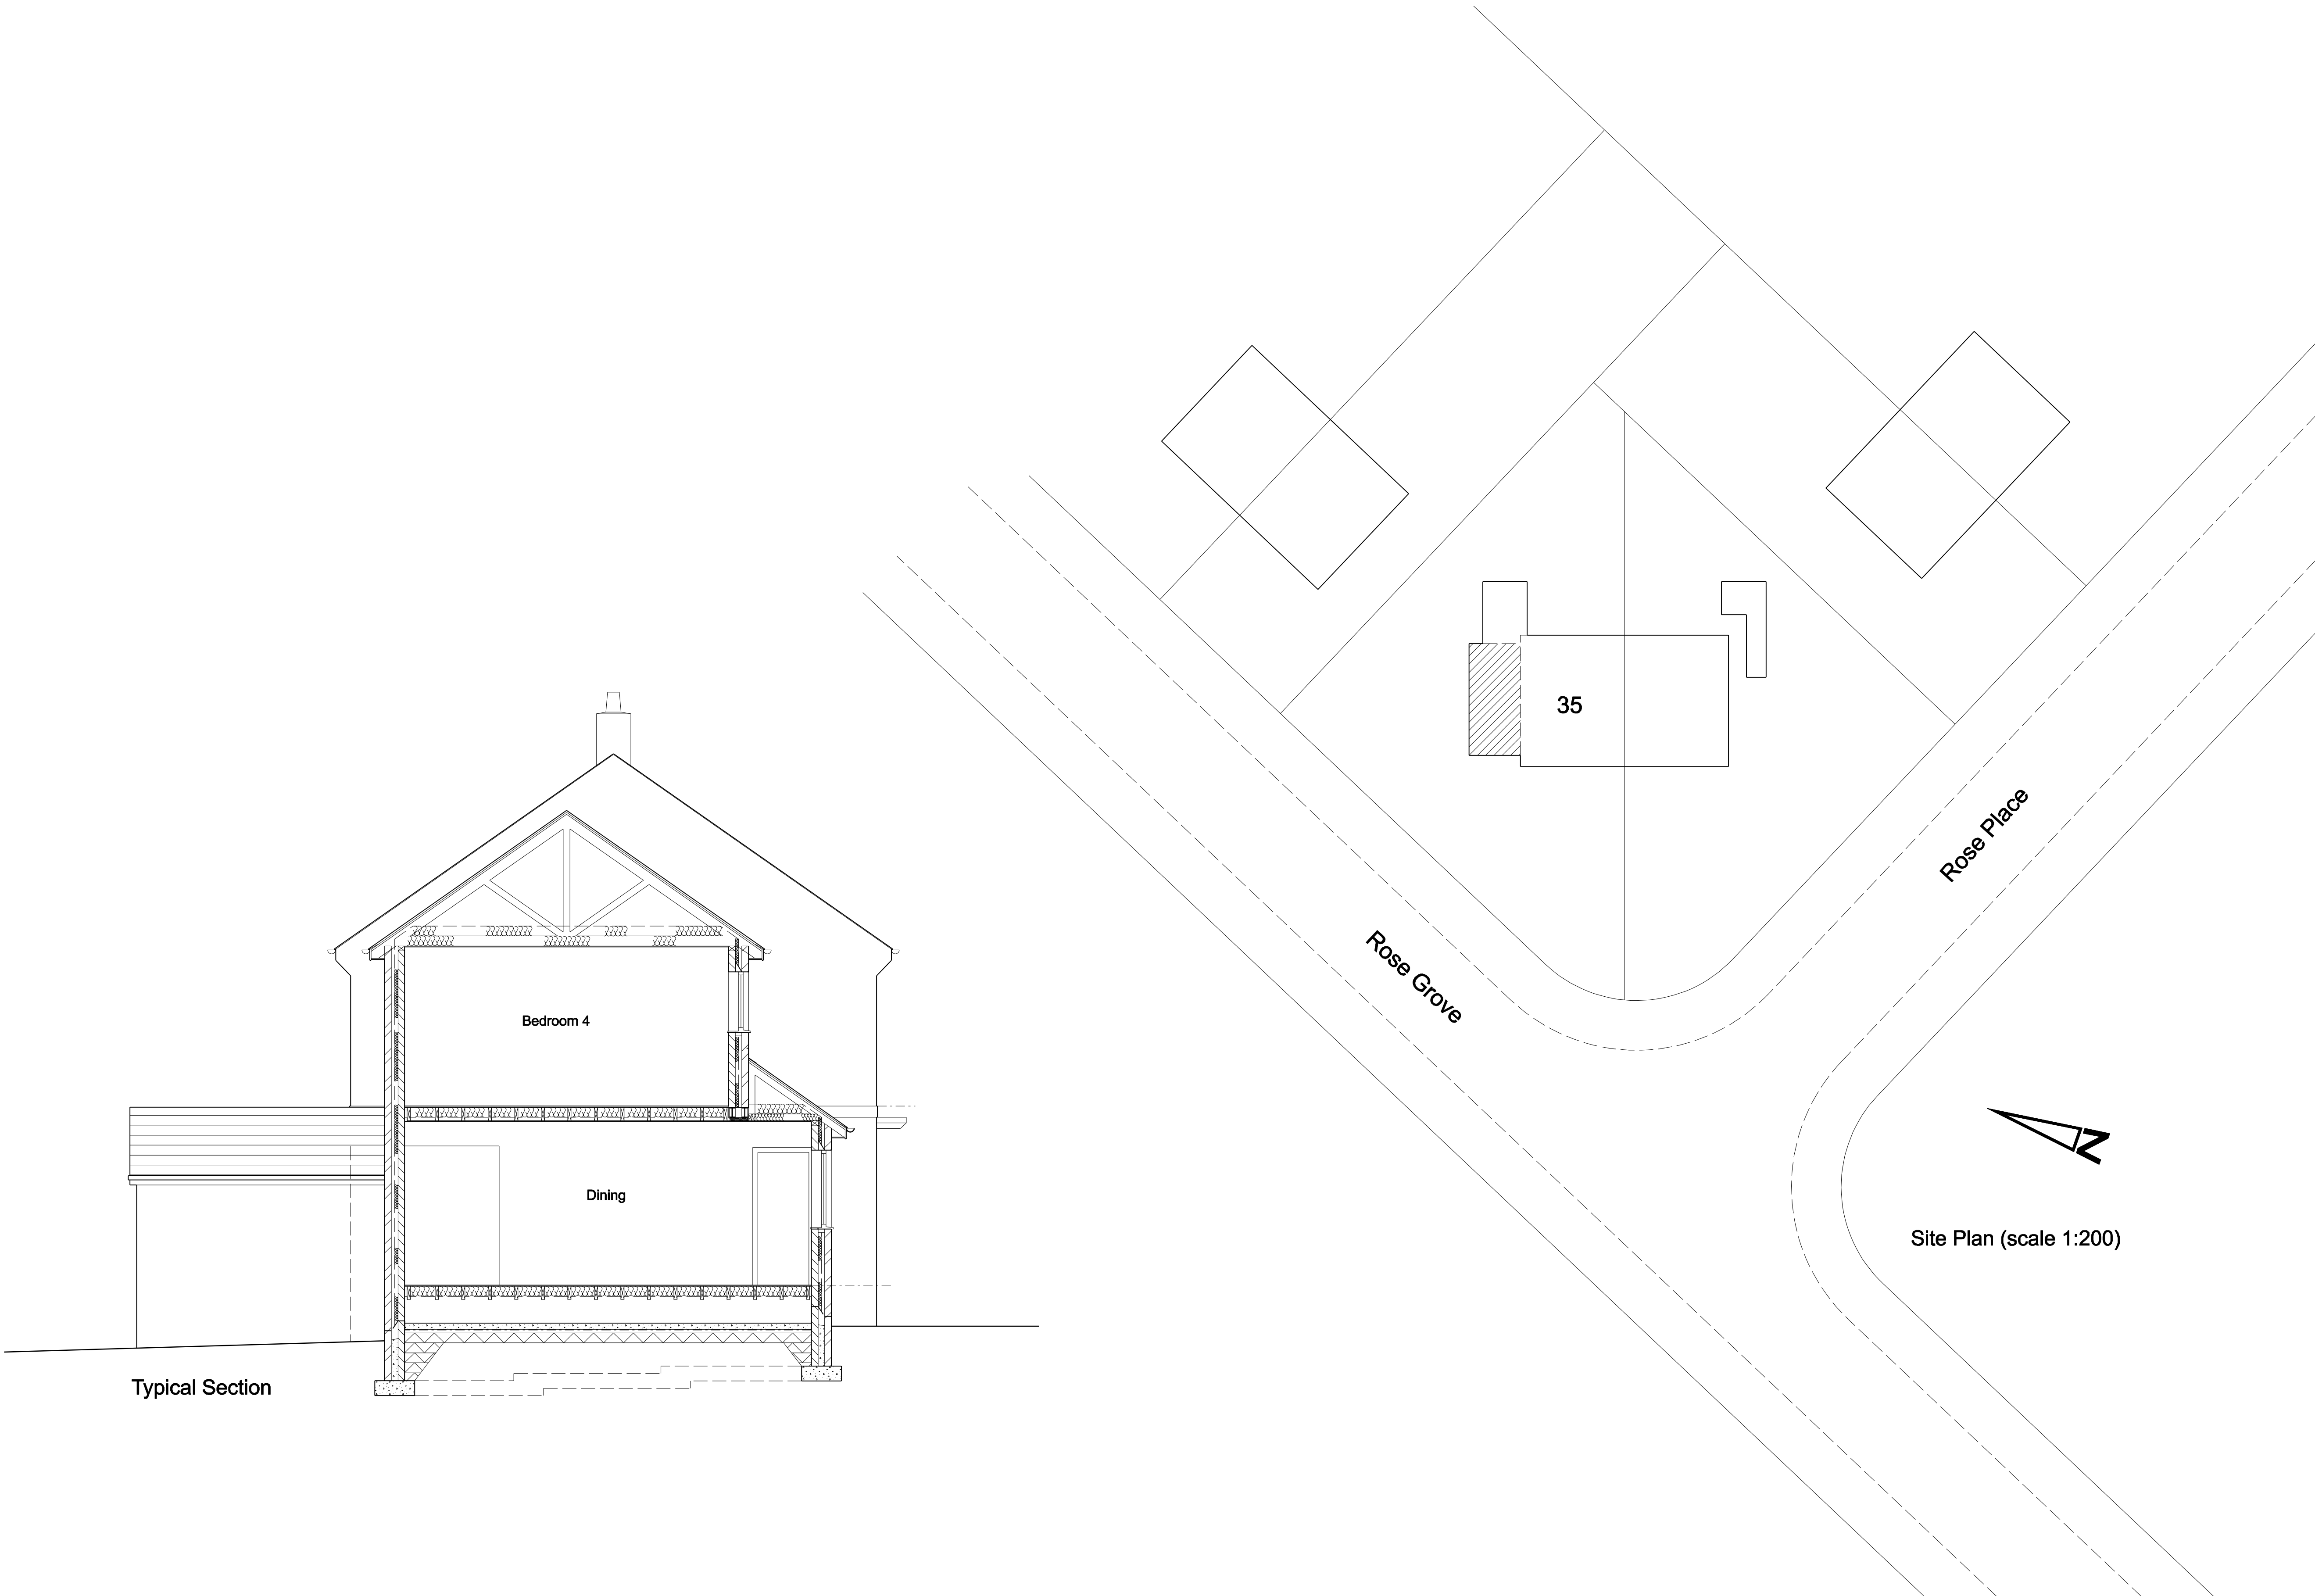

Typical Section

Site Plan (scale 1:200)

A		
Client Mark Skelton & Nat Harper		
Job Title Proposed Alterations 35 Rose Grove Wombwell Barnsley S73 8ND		
Drawing Title Site Location Plan and Typical Section		
Scale	1:50 & 1:200	
Date	May 2015	Drawn by MJH
Drawing No. 967-03		Rev.