



PROPOSED GROUND FLOOR PLAN
SCALE 1:50
AREA 44.68m²

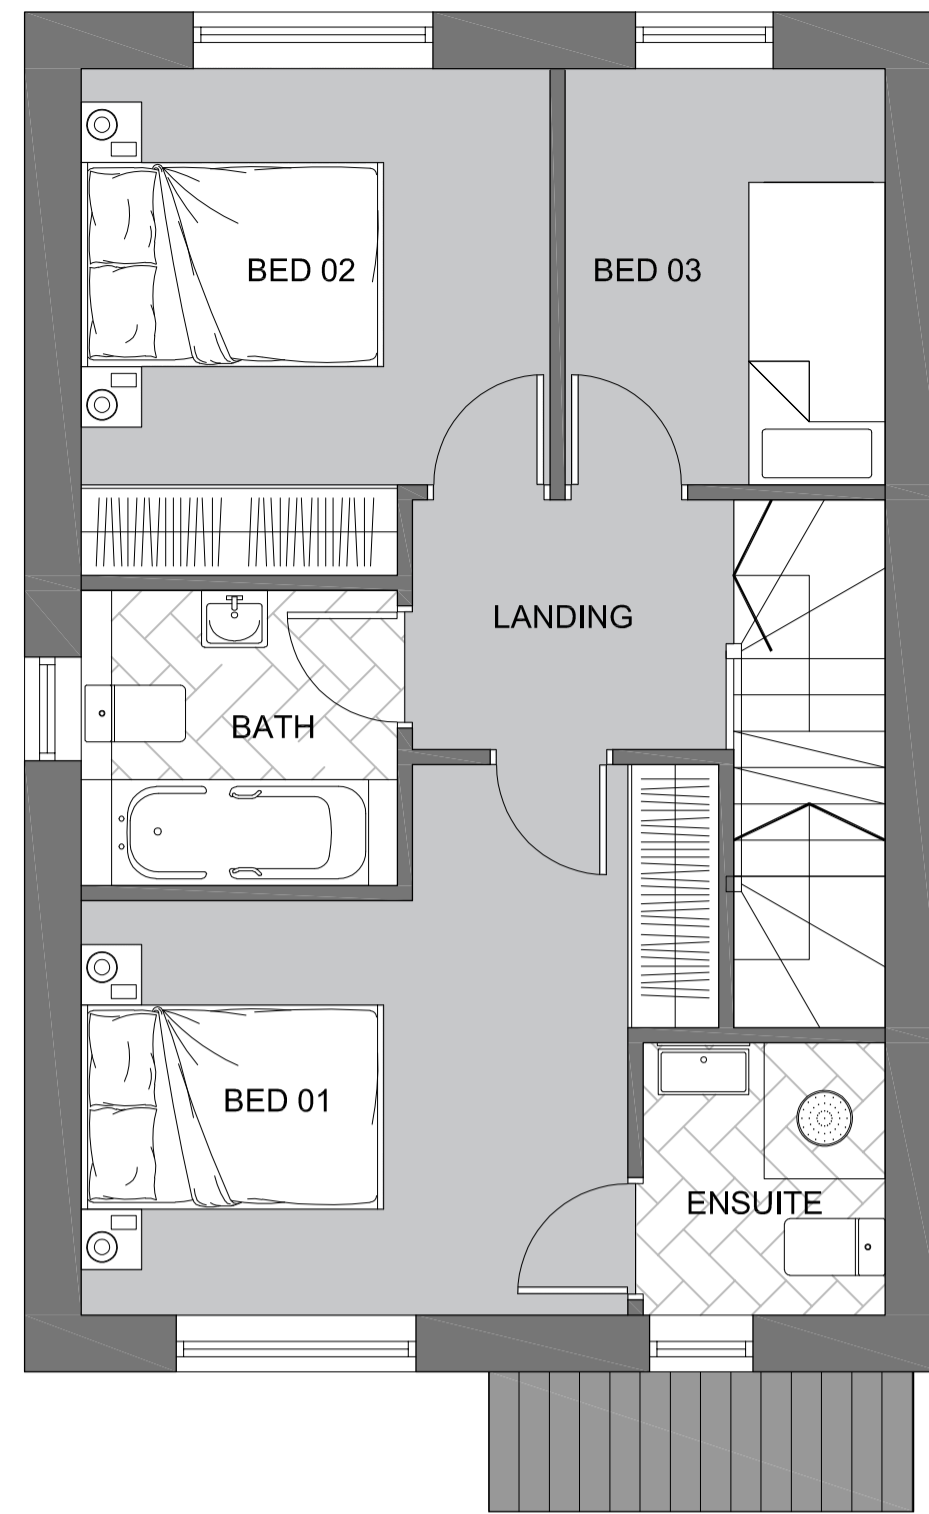


PROPOSED FIRST FLOOR PLAN
SCALE 1:50
AREA 40.30m²

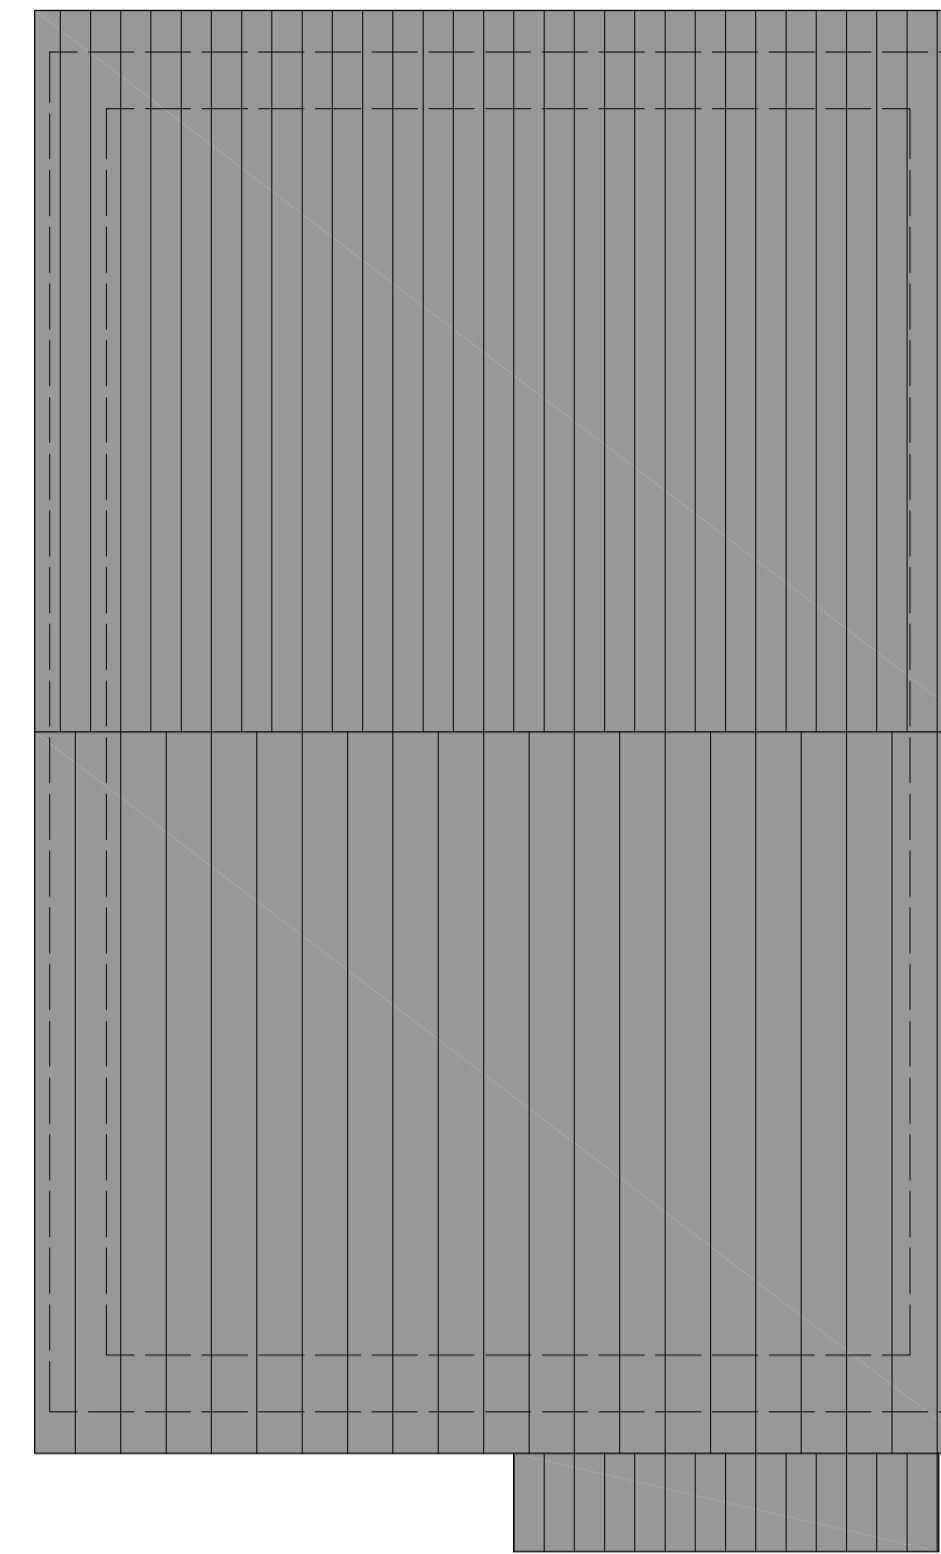


PROPOSED ROOF PLAN
SCALE 1:50
TOTAL AREA 84.98m²




FRONT ELEVATION
SCALE 1:100

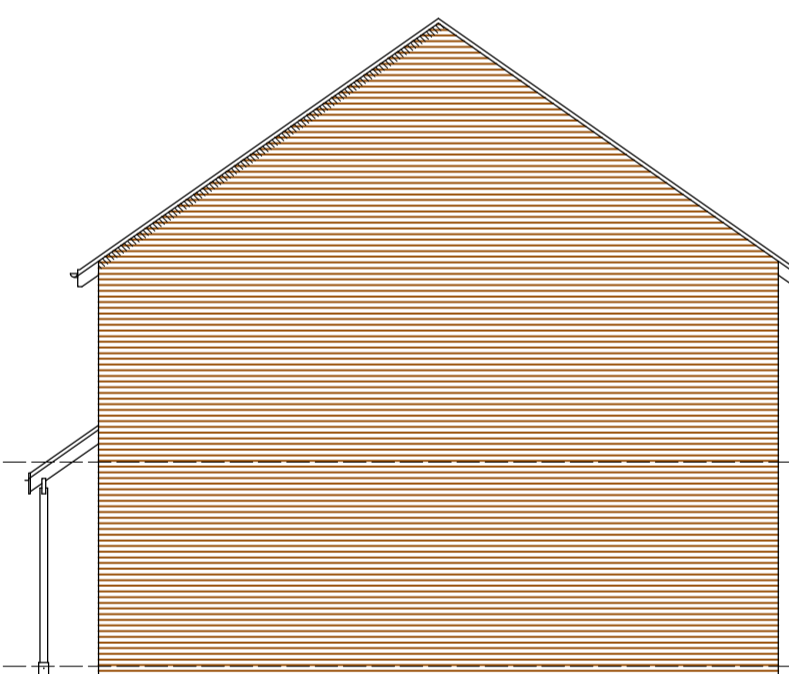

SIDE ELEVATION
SCALE 1:100

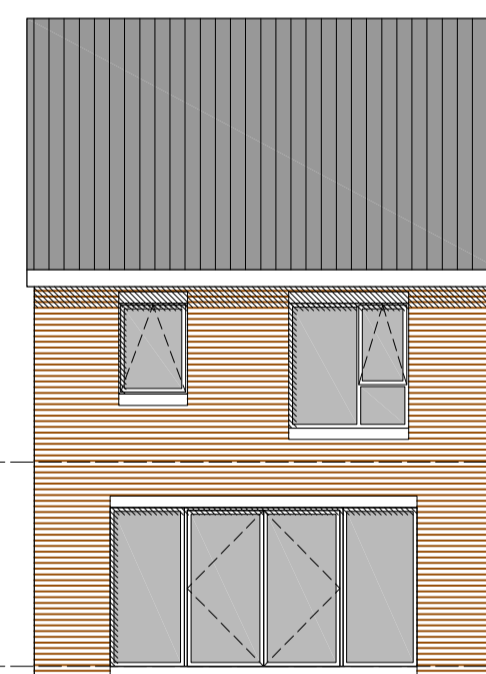

REAR ELEVATION
SCALE 1:100

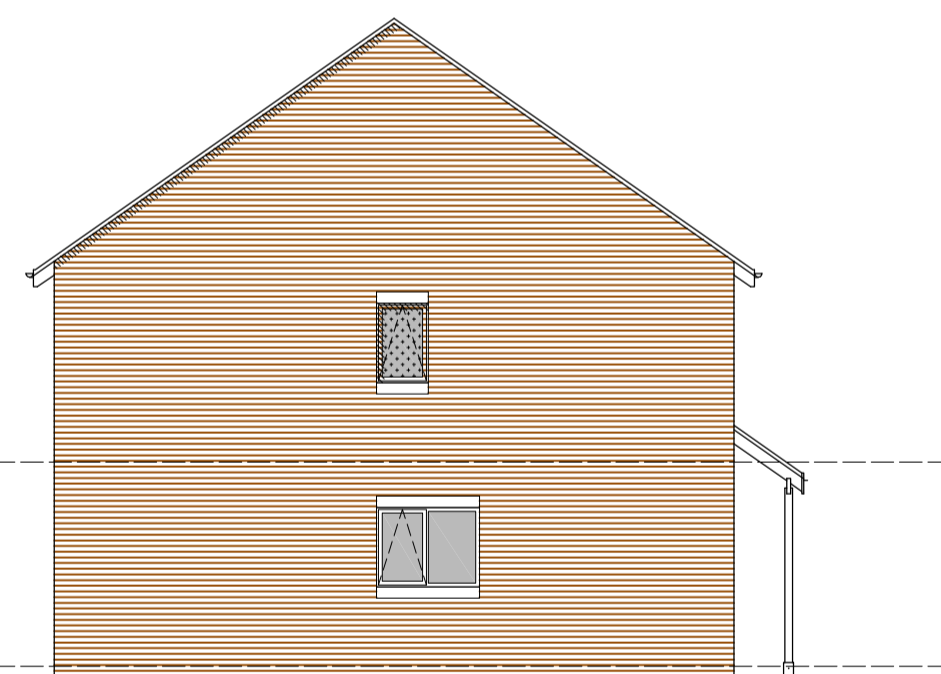

SIDE ELEVATION
SCALE 1:100

DRAWN	CHECKED	DATE	SCALE	
LC	AH	FEB 2021	A3 ISSUE:	A1 ISSUE:
			AS SHOWN	
REVISION	DRAWING STATUS	DRAWING NUMBER		
-	PLANNING	3005-003		