




Proposed Eastern Front Elevation
Scale 1:50

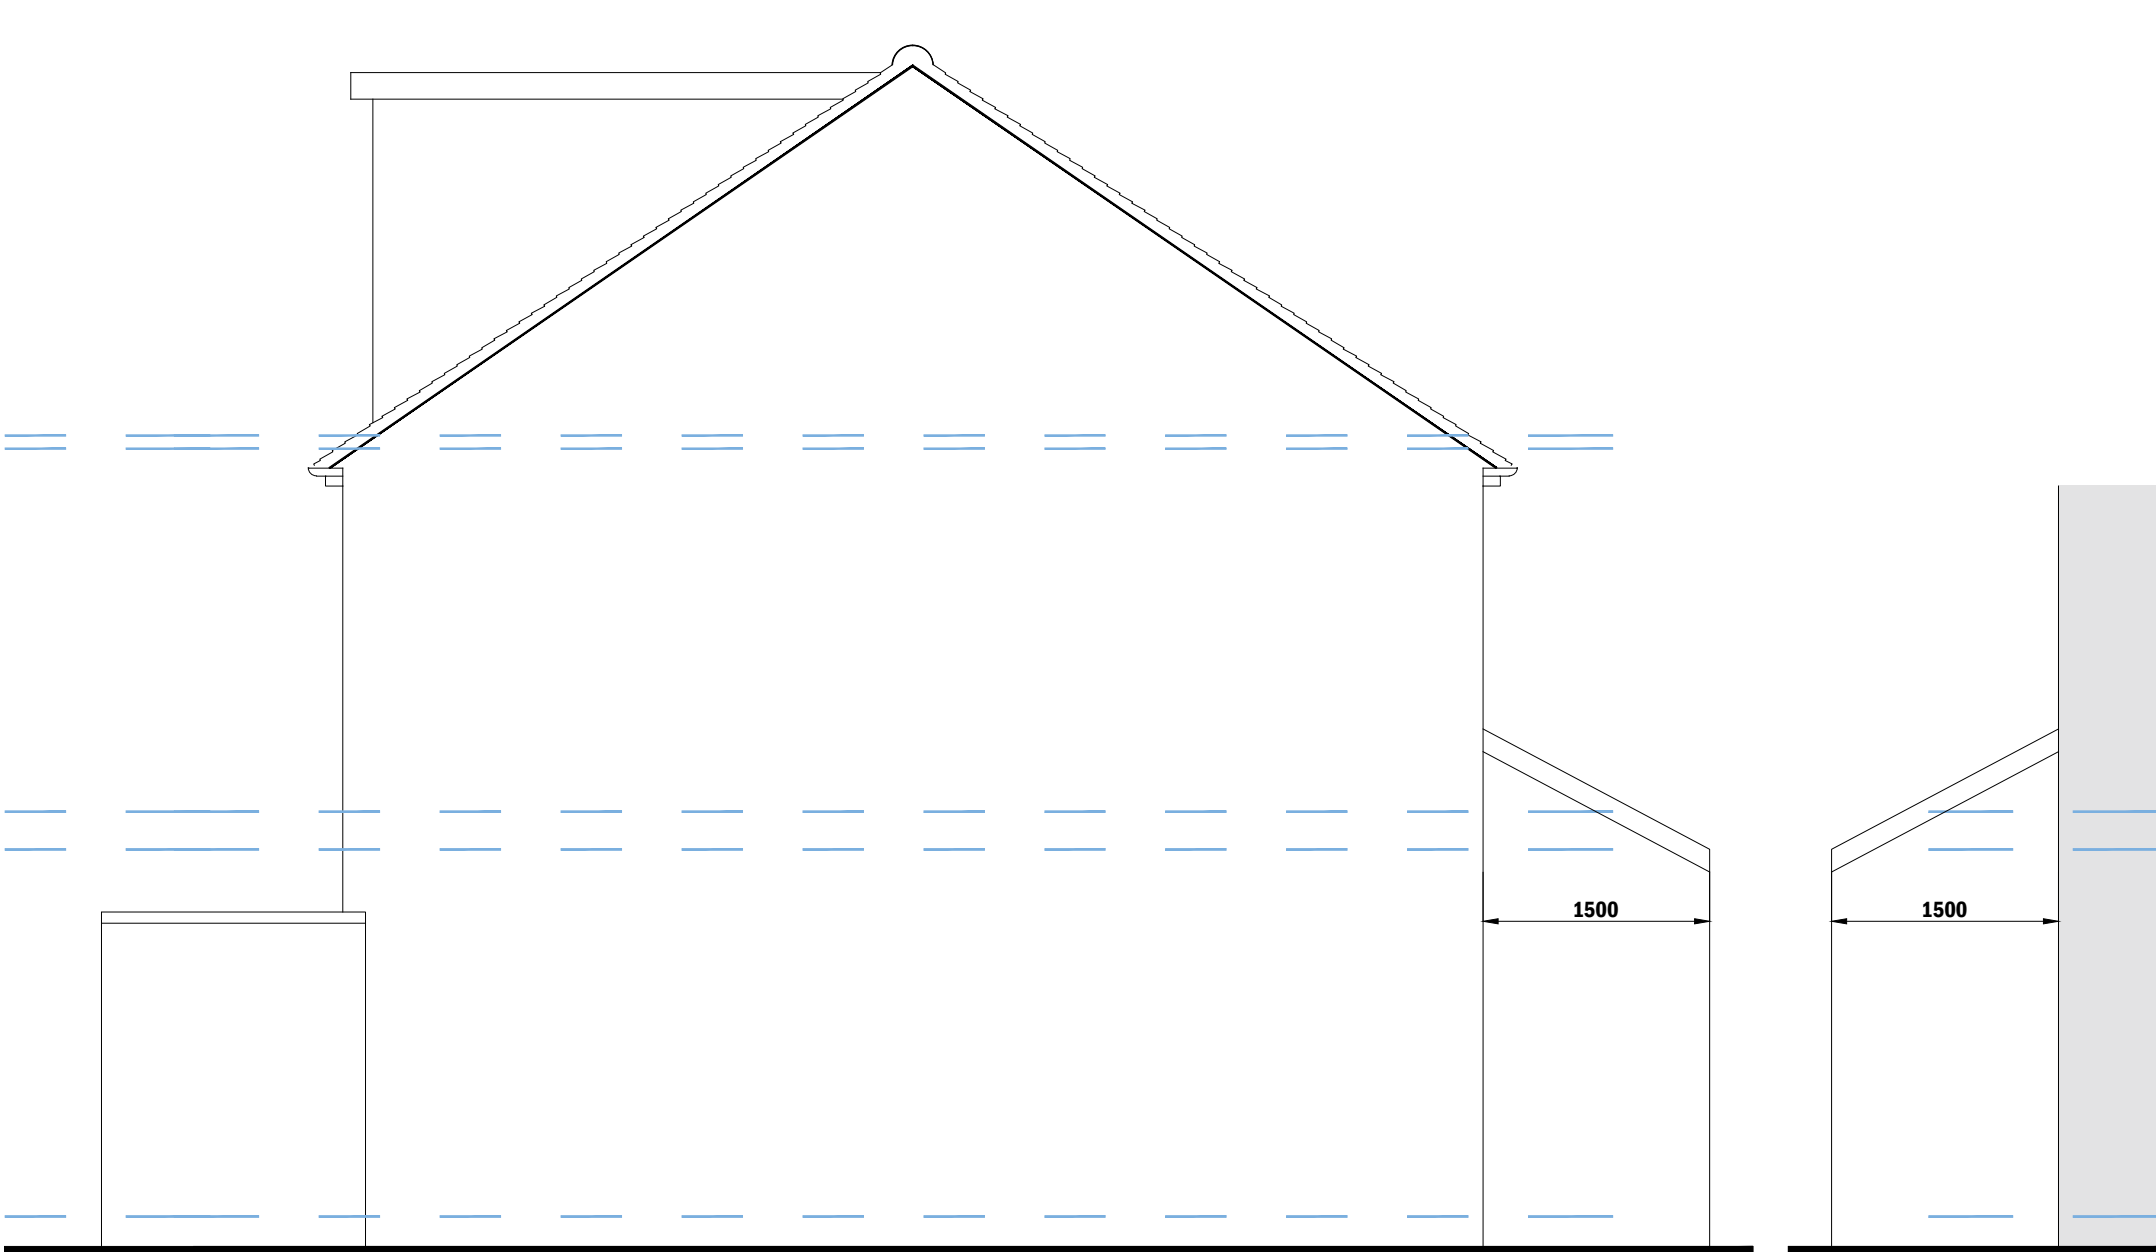


Proposed Southern Side Elevation
Scale 1:50




Proposed Northern Side Elevation
Scale 1:50




Location Plan
Scale 1:1250

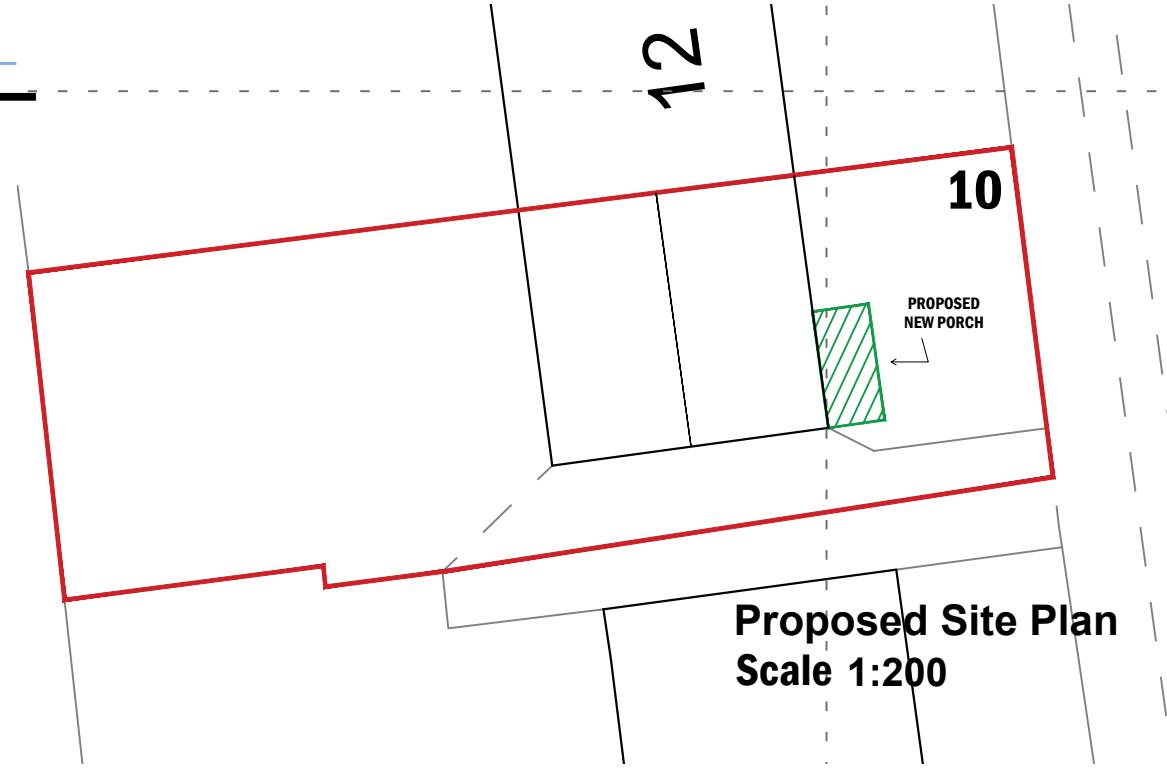


Proposed Site Plan
Scale 1:200

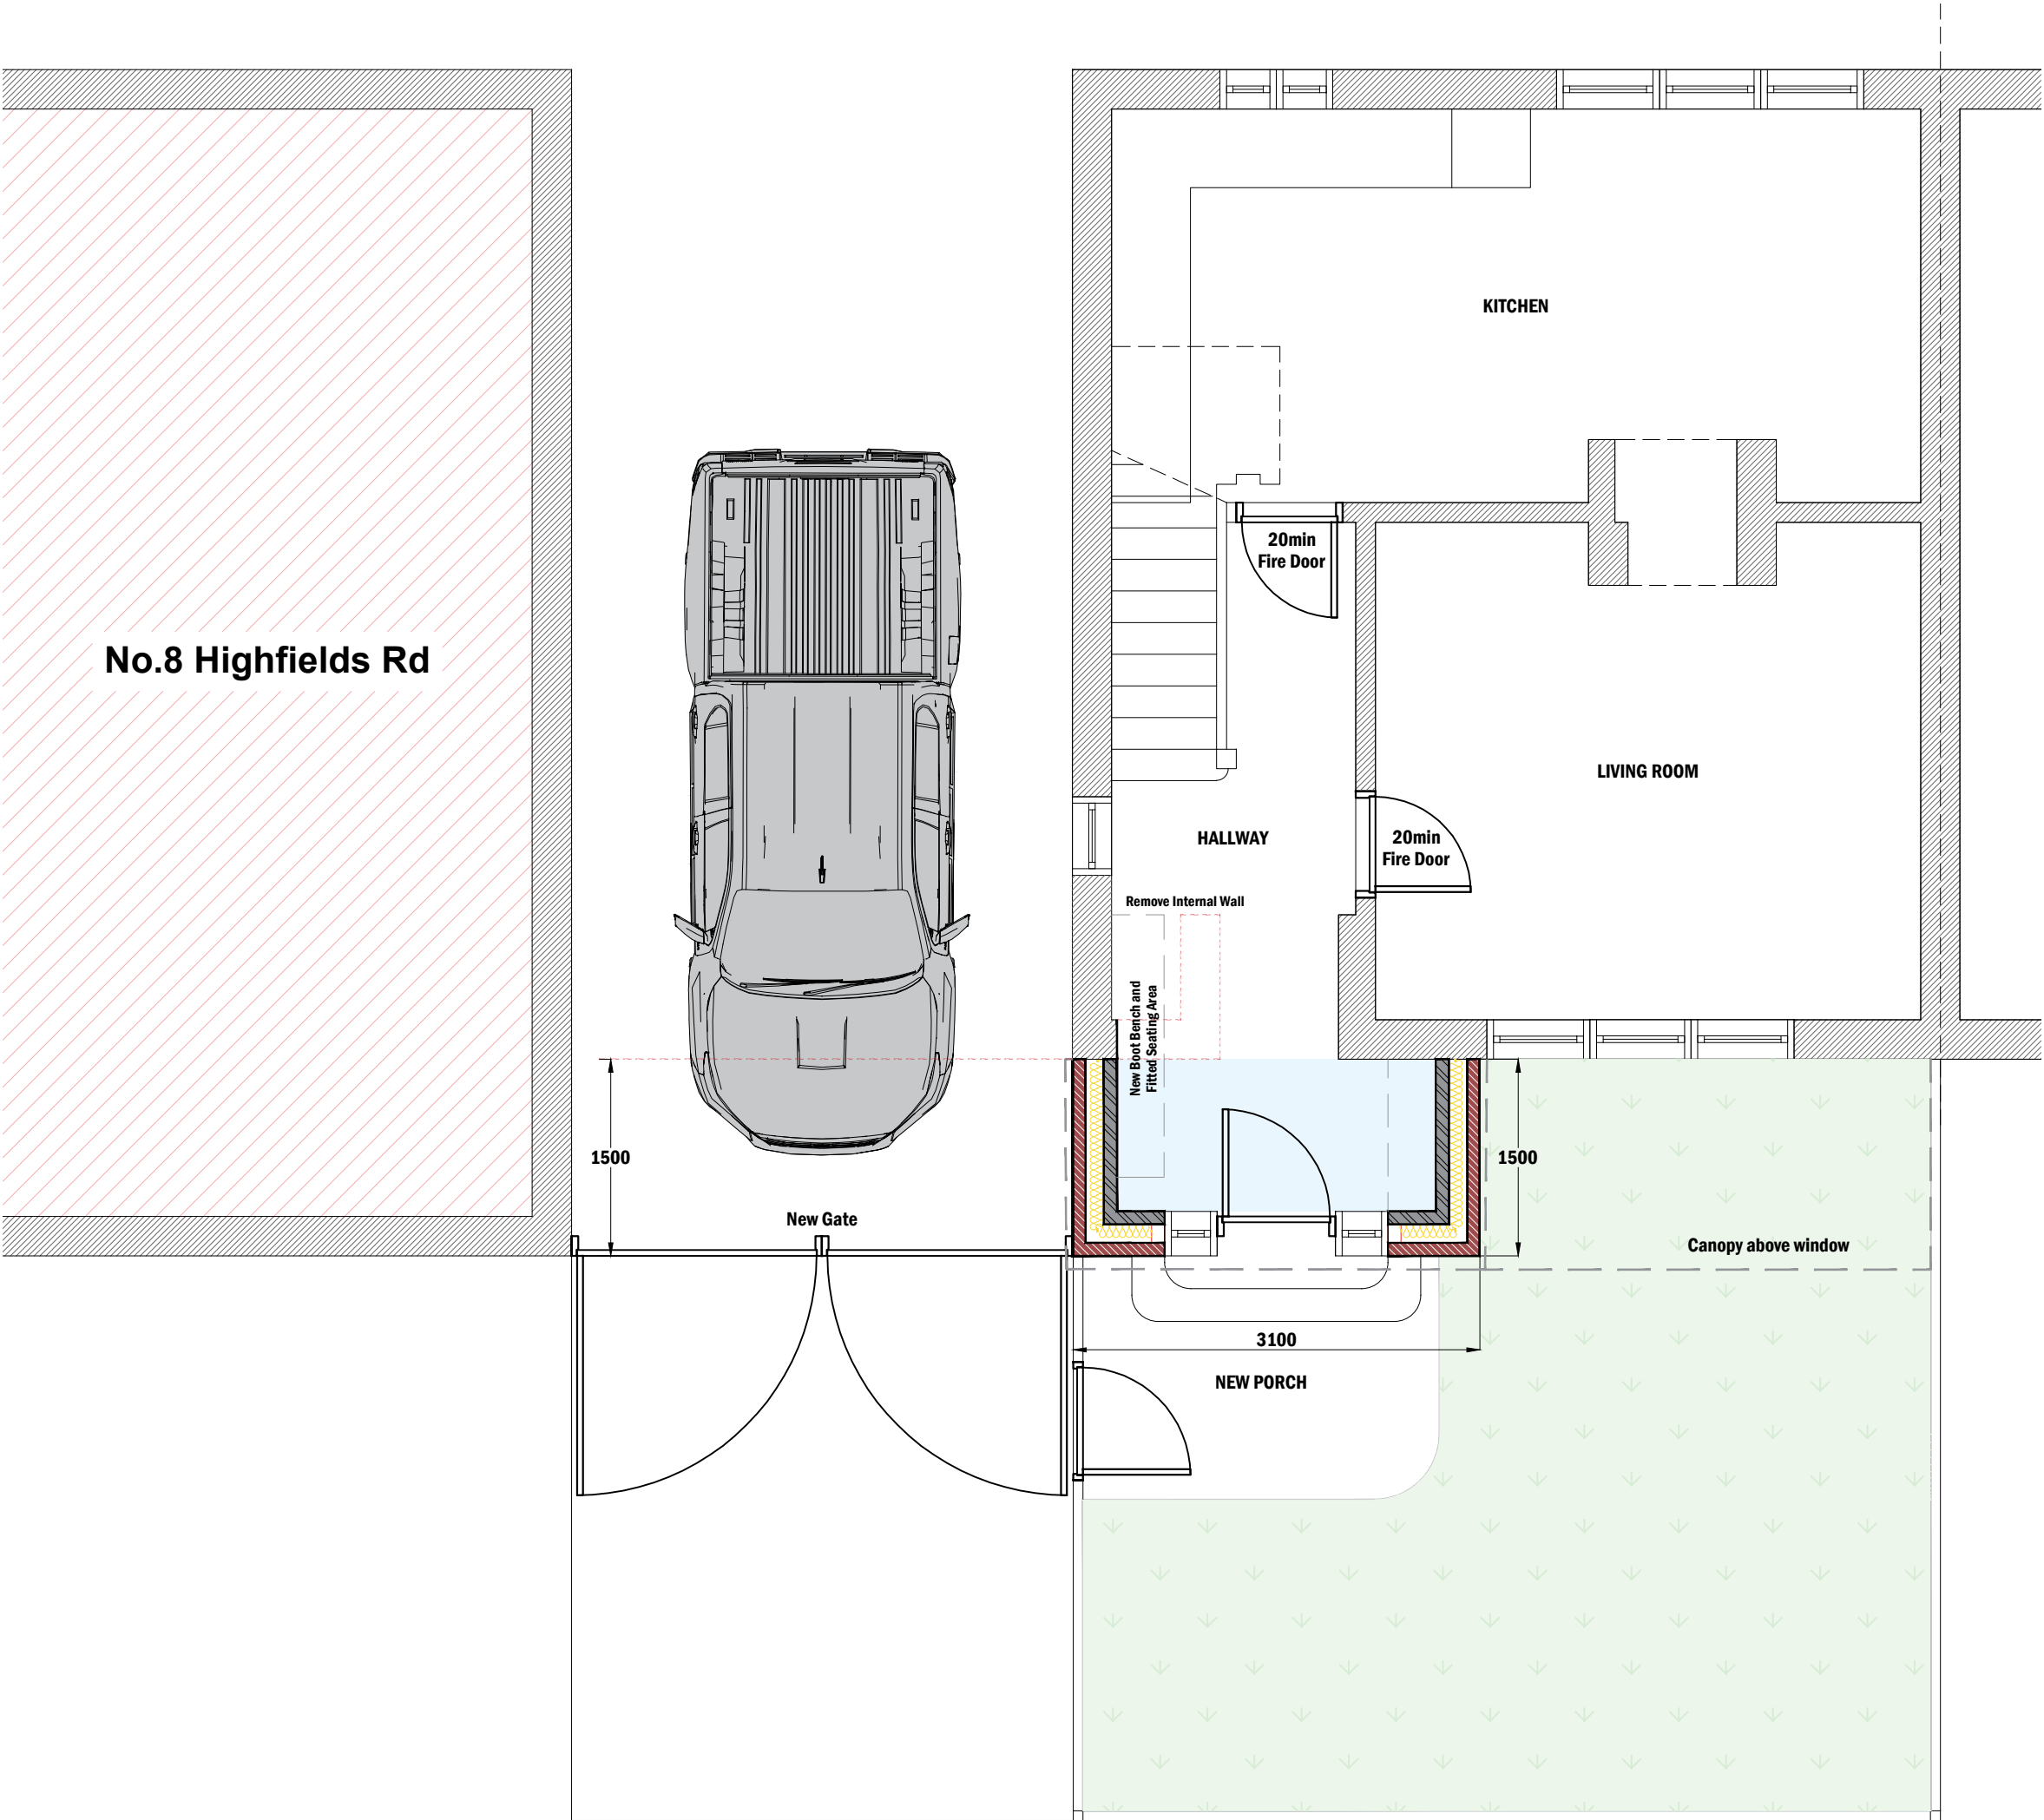

Proposed Ground Floor Plan
Scale 1:50

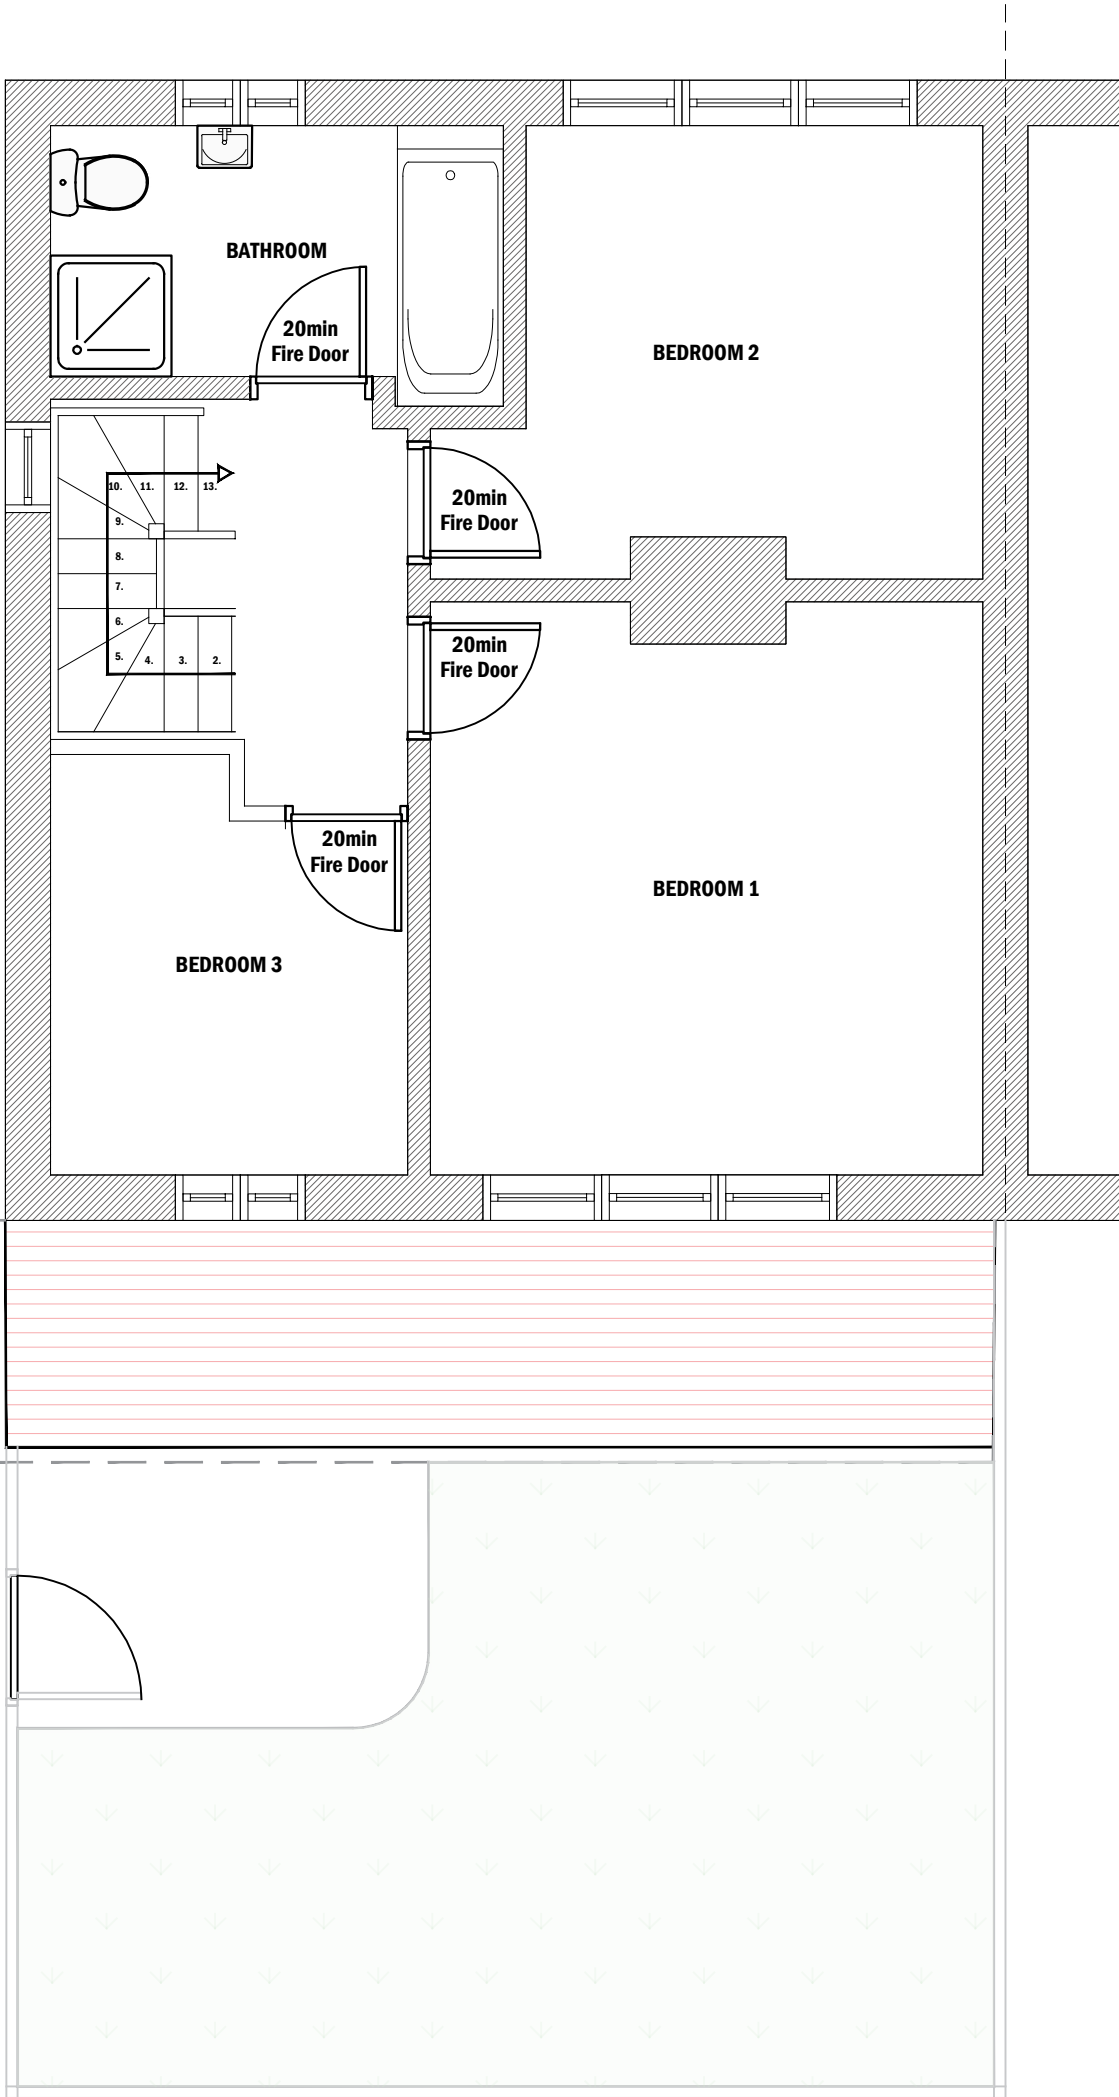

Proposed First Floor Plan
Scale 1:50

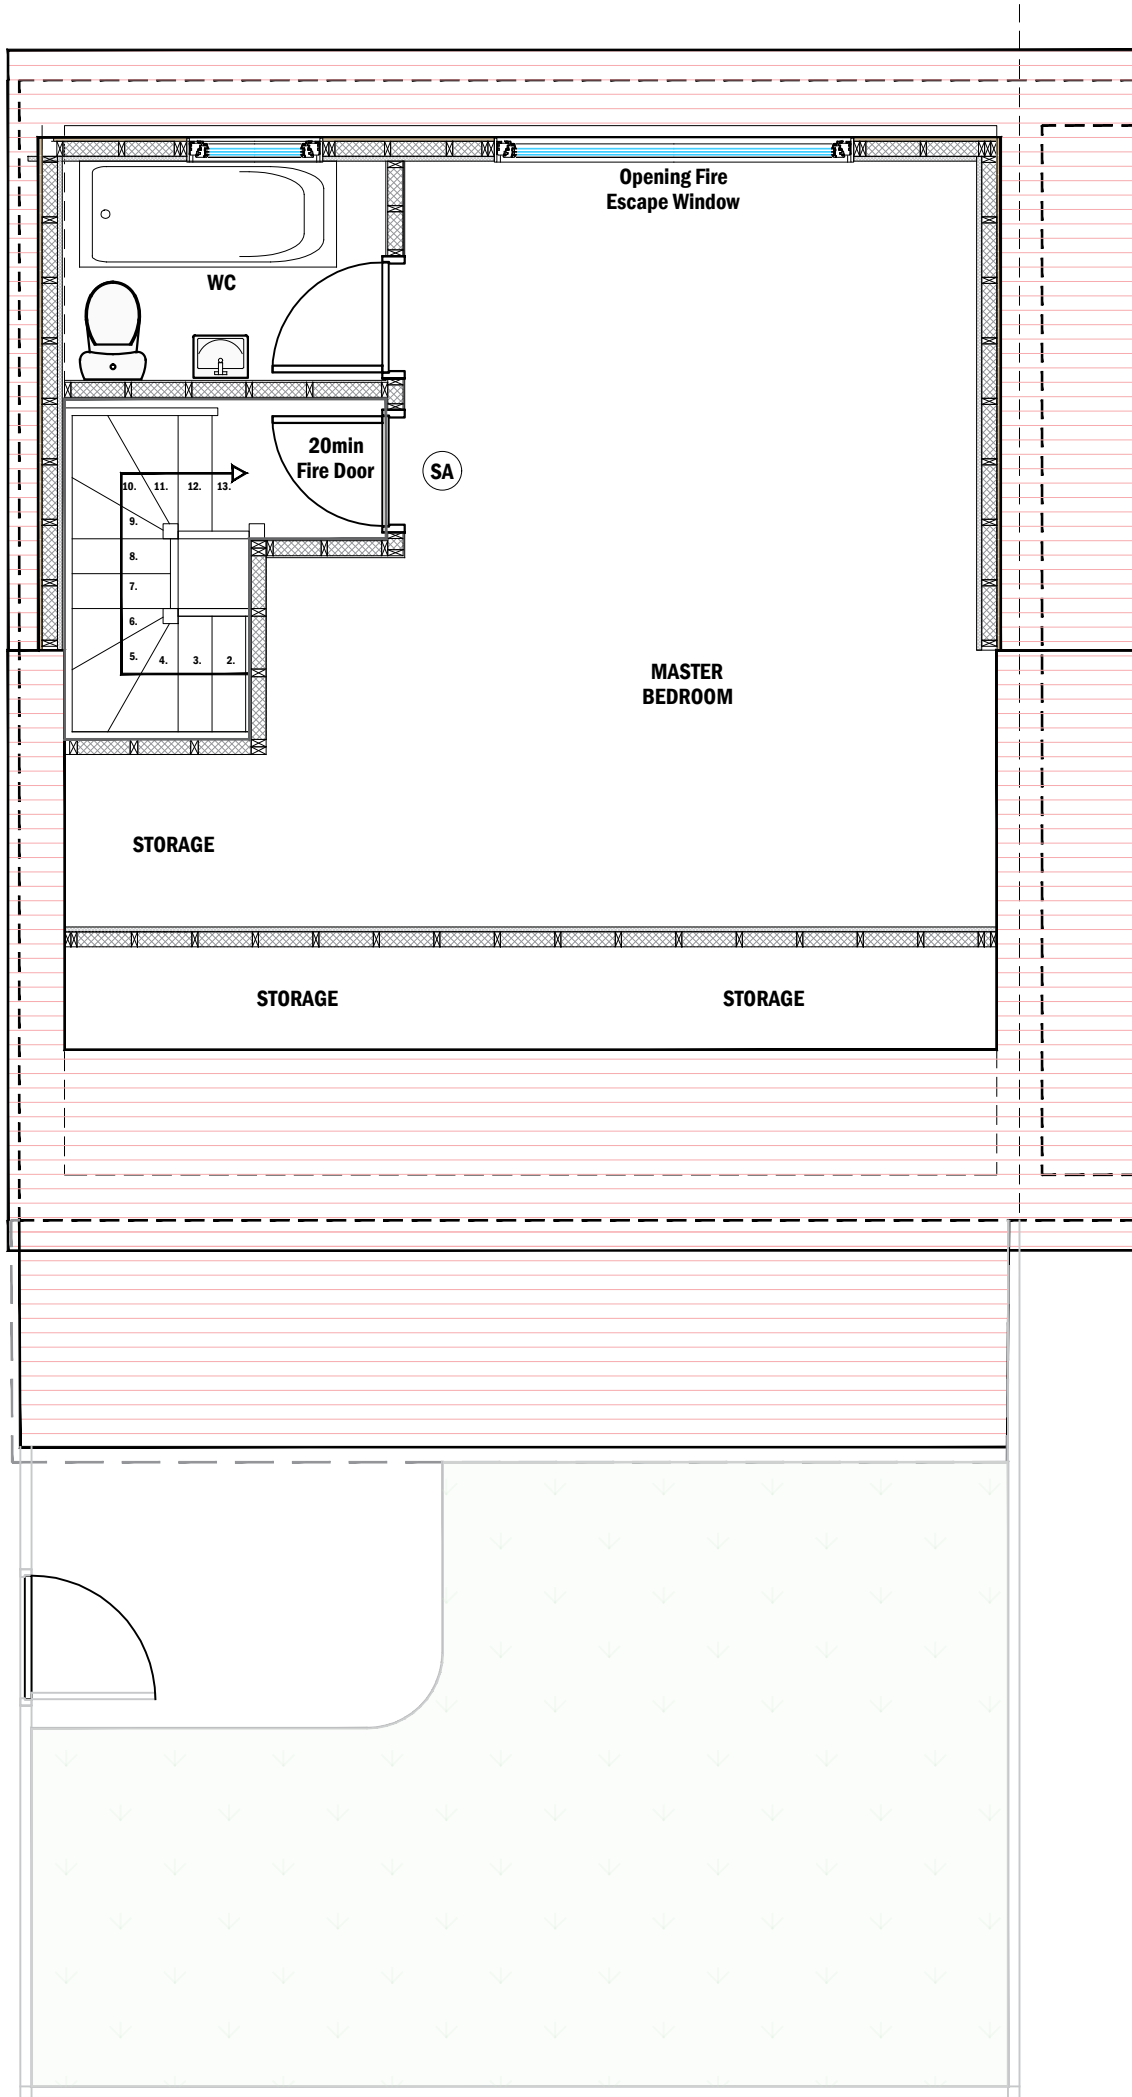

Proposed Second Floor Plan
Scale 1:50



Hirst Architects
Royal Institute of British Architects
Registered Architect

CLIENT:

Mr Track Dunhill

SITE ADDRESS:

10 Highfields Rd, Darton
Barnsley, S75 5ER

DRAWING NUMBER:

HA-241003 Proposed
Combined Plans

REVISION NUMBER:

First Issue

RIBA STAGE:

RIBA Stage 3 PLANNING

DRAWN BY:

Freddie Chapman - Architectural Assistant

CHECKED BY:

Luke Hirst BA(Hons) March(Hons) ADPPA ARB
RIBA CHARTERED ARCHITECT

SCALE

VARIES

PAPER

A.1

01226 451 777
Office@HirstArchitects.com
www.HirstArchitects.com